


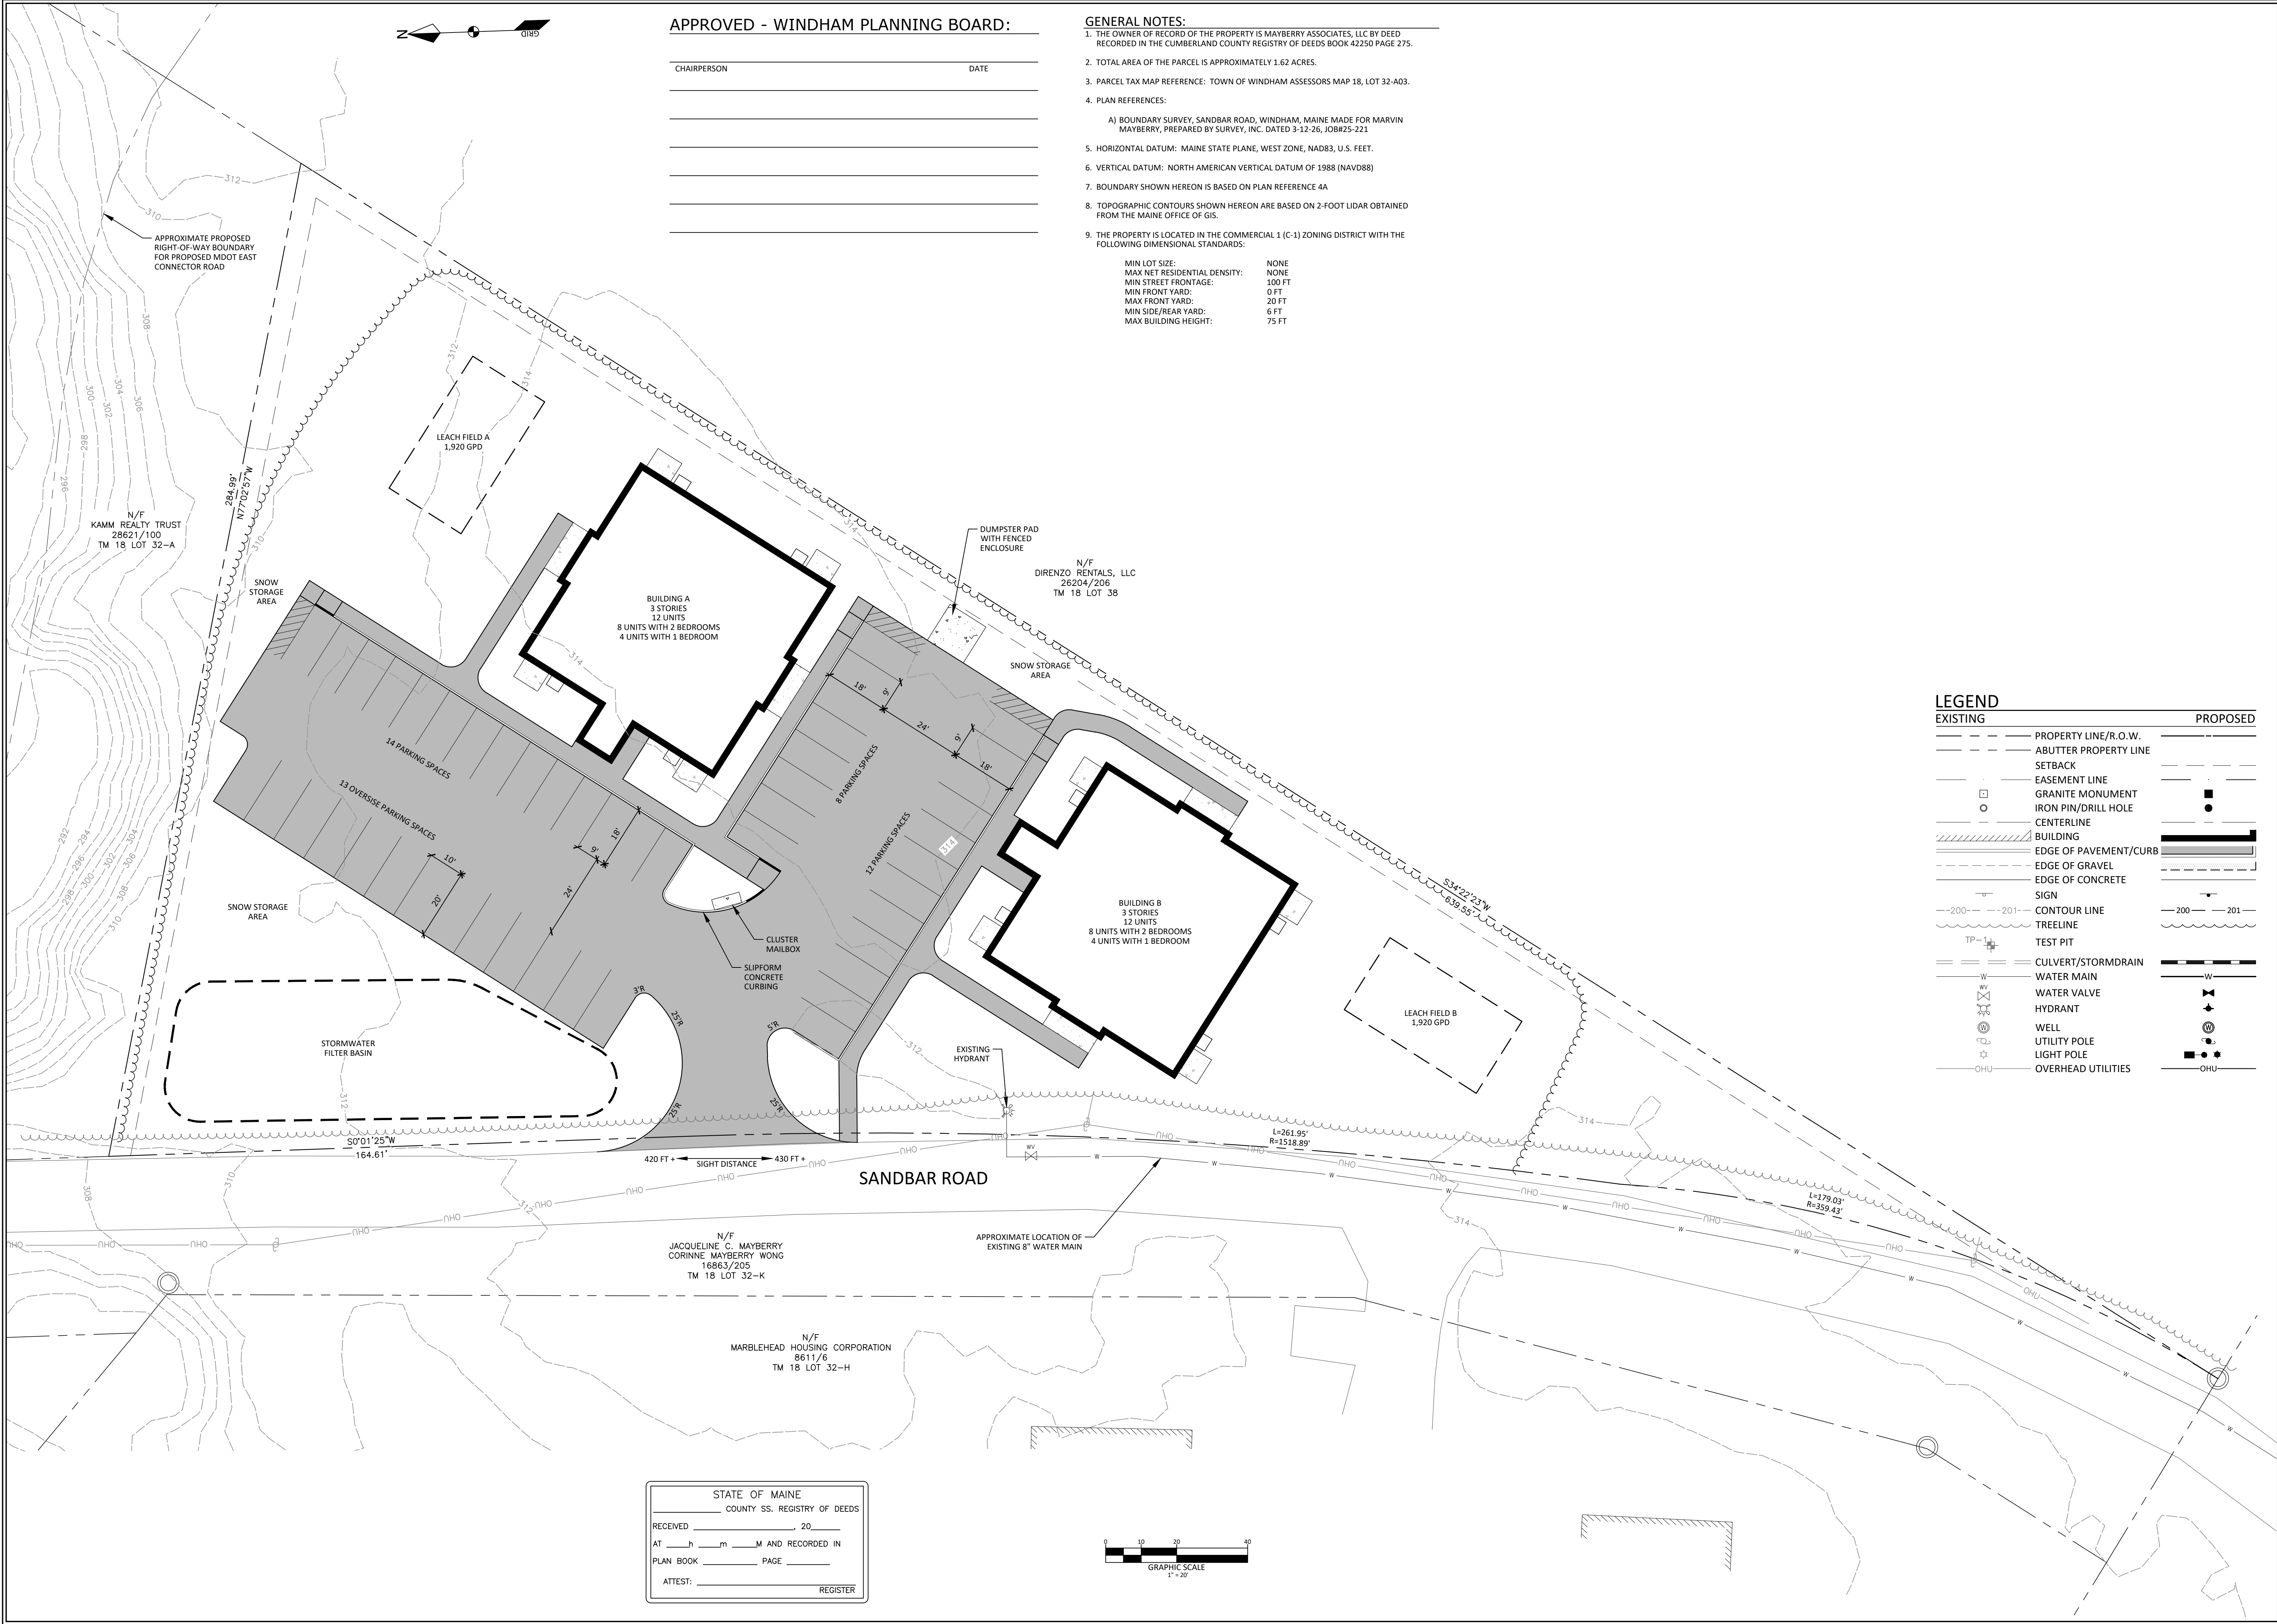

DM ROMA
CONSULTING ENGINEERS
P.O. BOX 1116
WINDHAM, ME 04062
(207) 591-5055

DESCRIPTION	BY	DATE	REV

SITE PLAN
SANDBAR ROAD RESIDENTIAL DEVELOPMENT
SANDBAR ROAD
WINDHAM, MAINE
FOR: MAYBERRY ASSOCIATES, LLC
60 SANDBAR ROAD
WINDHAM, ME 04062

25047
JOB NUMBER:
1" = 20'
SCALE:
7-27-2026
DATE:
SHEET 3 OF 6
S-1