




BUILDING 1 - EAST ELEVATION

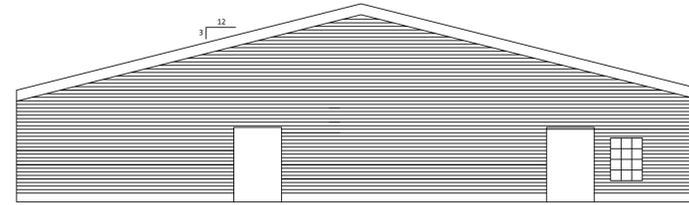


BUILDING 1 - NORTH ELEVATION

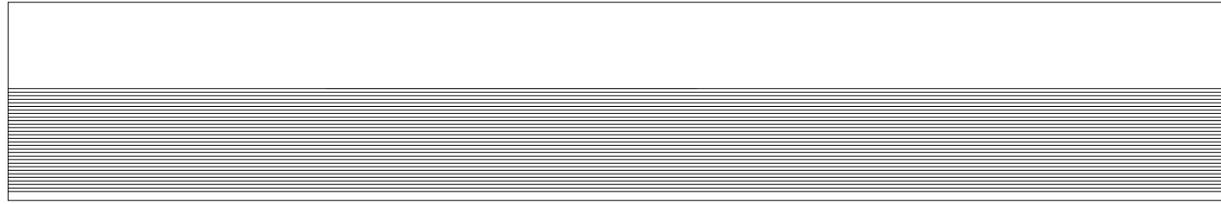


BUILDING 1 - WEST ELEVATION

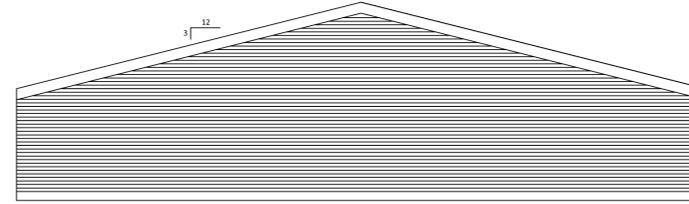


BUILDING 1 - SOUTH ELEVATION

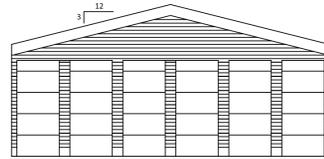


BUILDING 3 - SOUTH ELEVATION

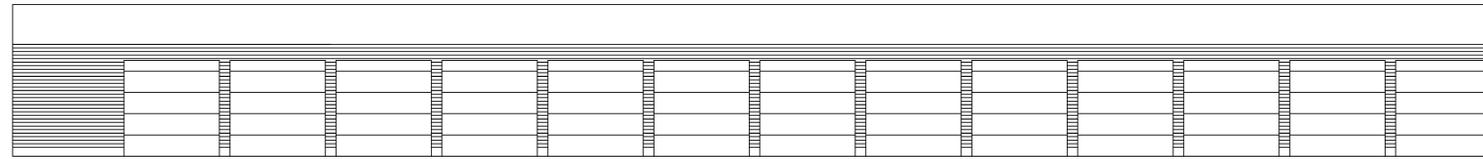


BUILDING 3 - EAST ELEVATION

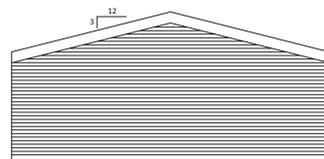


BUILDING 3 - NORTH ELEVATION

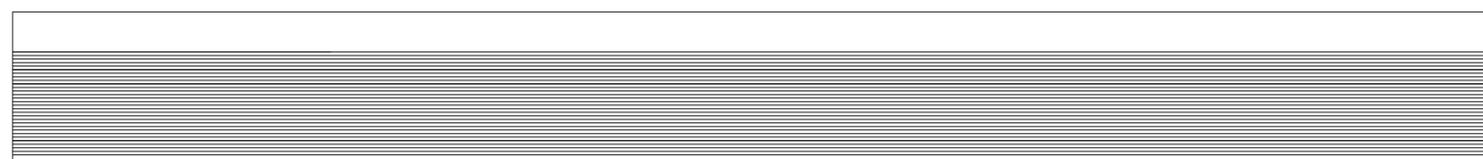

BUILDING 3 - WEST ELEVATION

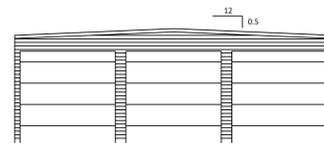

BUILDINGS 2, 4, 5, 6, 7, 8
TYPICAL ELEVATION

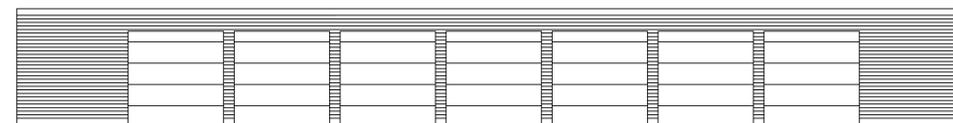

BUILDINGS 2, 4, 5, 6, 7, 8
TYPICAL ELEVATION

DM ROMA
CONSULTING ENGINEERS
59 HARVEST HILL RD
WINDHAM, ME 04062
(207) 310-0506

REV	DATE	BY	DESCRIPTION

BUILDING ELEVATIONS
627 ROOSEVELT TRAIL WAREHOUSING
WINDHAM, MAINE
FOR: ROBIE HOLDINGS, LLC
PO BOX 485
WINDHAM, MAINE 04092

17093
JOB NUMBER:
1" = 8'
SCALE:
2-19-2018
DATE:
SHEET 1 OF 1
EL-1