


THE HEIGHTS AT COLLEY BROOK SUBDIVISION  
COOPER RIDGE ROAD, WINDHAM, MAINE

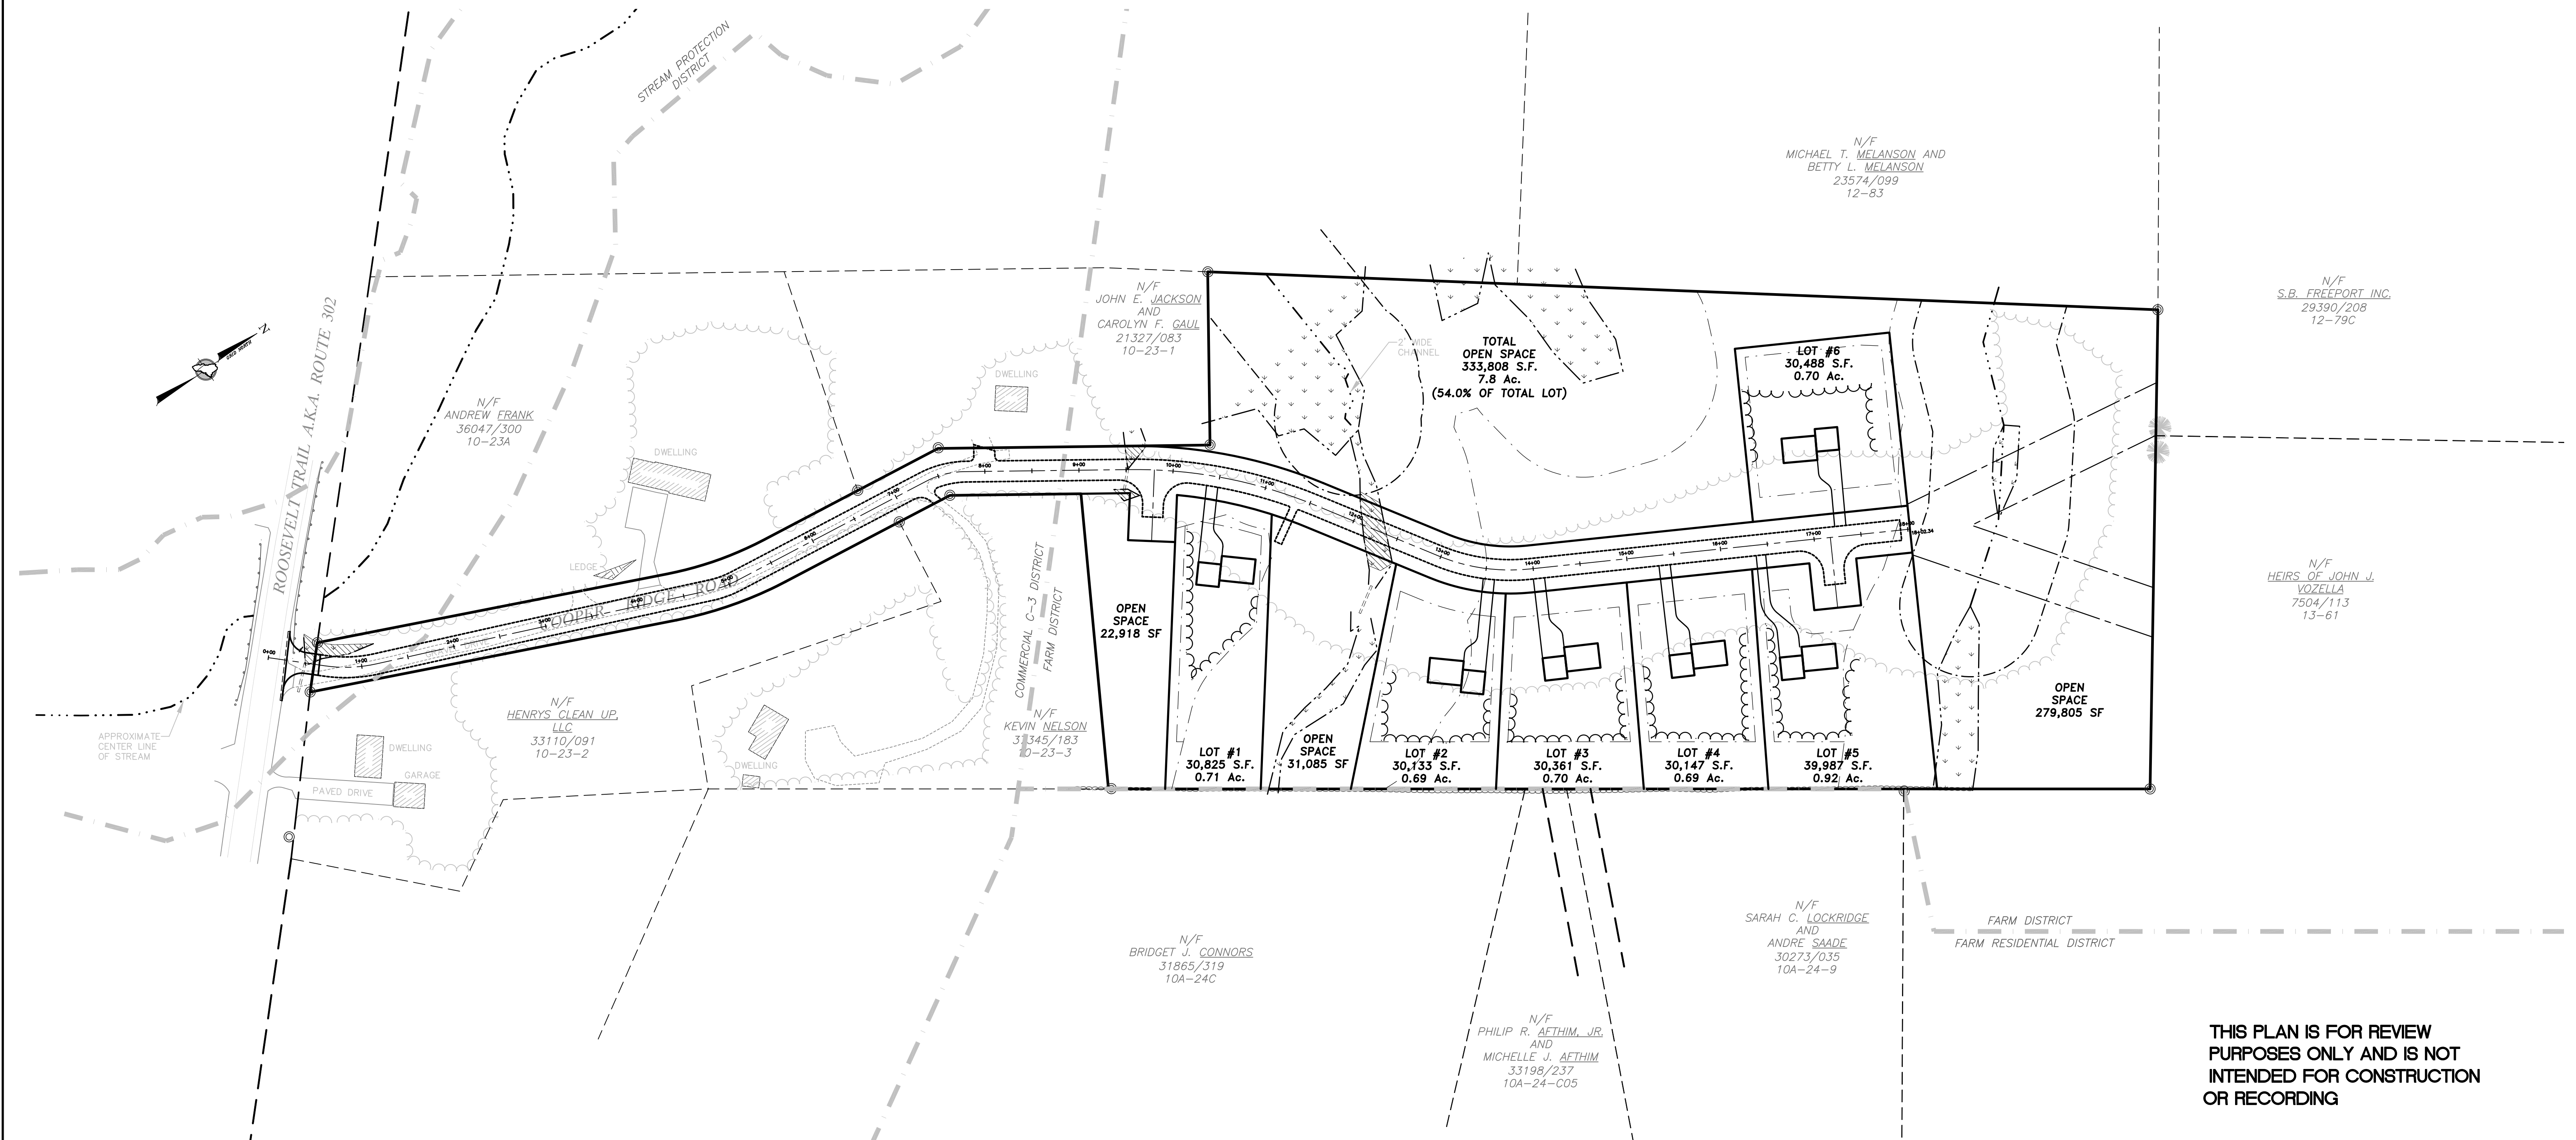


INDEX

- COVER/INDEX/VICINITY MAP
- BOUNDARY SURVEY (BY SURVEY, INC.)
- XXXXXXXXXXXXXXXXXXXXX SUBDIVISION PLAT
- X. SITE, LAYOUT & UTILITY PLAN - SHEET 1
- X. SITE, LAYOUT & UTILITY PLAN - SHEET 2
- X. GRADING & DRAINAGE PLAN - SHEET 1
- X. GRADING & DRAINAGE PLAN - SHEET 2
- X. EROSION & SEDIMENTATION CONTROL PLAN
- X. EROSION & SEDIMENTATION CONTROL NOTES AND DETAILS
- X. UNDERDRAINED SOIL FILTER #1
- X. UNDERDRAINED SOIL FILTER #2
- X. CONSTRUCTION DETAILS - SHEET 1
- X. CONSTRUCTION DETAILS - SHEET 2
- X. CONSTRUCTION DETAILS - SHEET 3
- X. CONSTRUCTION DETAILS - SHEET 4

ABUTTERS

| ASSESSOR'S MAP | PARCEL NUMBER | OWNER'S NAME                                                                                                 |
|----------------|---------------|---|
| 10             | 23A           | ANDREW FRANK<br>534 VARNEY MILL ROAD, WINDHAM, ME 04062<br>BOOK 36047, PAGE 300                              |
| 10             | 23-1          | JOHN E. JACKSON AND CAROLYN F. GAUL<br>24 COOPER RIDGE ROAD, WINDHAM, ME 04062<br>BOOK 21327, PAGE 083       |
| 12             | 83            | MICHAEL T. MELANSON AND BETTY L. MELANSON<br>295 ROOSEVELT TRAIL, WINDHAM, ME 04062<br>BOOK 23574, PAGE 099  |
| 12             | 79C           | S.B. FREEPORT INC.<br>P.O. BOX 69, GORHAM, ME 04038<br>BOOK 29390, PAGE 208                                  |
| 13             | 61            | HEIRS OF JOHN J. VOZELLA, C/O CAROLINE VOZELLA<br>463 RICHMOND AVE, BUFFALO, NY 14215<br>BOOK 7504, PAGE 113 |
| 10A            | 24-9          | SARAH C. LOCKRIDGE AND ANDRE SAADE<br>25 PHEASANT RIDGE DRIVE, WINDHAM, ME 04062<br>BOOK 30273, PAGE 035     |
| 10A            | 24-C05        | PHILIP R. AFTHIM AND MICHELLE J. AFTHIM<br>43 MINERAL SPRING ROAD, WINDHAM, ME 04062<br>BOOK 33198, PAGE 237 |
| 10A            | 24C           | BRIDGET J. CONNORS<br>PO BOX 1965, WINDHAM, ME 04062<br>BOOK 31865, PAGE 319                                 |
| 10             | 23-3          | KEVIN NELSON<br>164 DANFORTH STREET, APT 2F, PORTLAND, ME 04102<br>BOOK 37345, PAGE 183                      |
| 10             | 23-2          | HENRY'S CLEAN UP, LLC<br>577 RIVERSIDE STREET, PORTLAND, ME 04103<br>BOOK 33110, PAGE 091                    |

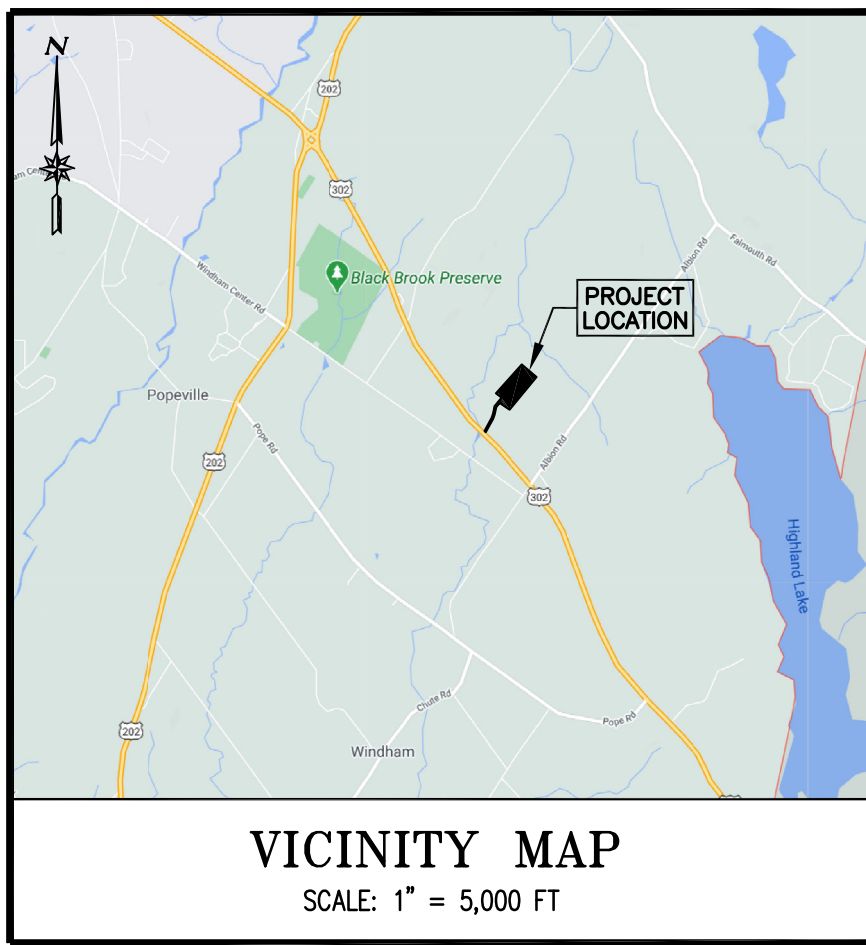

| Revision | By  | Date     | Change                                |
|----------|-----|----------|---------------------------------------|
| 1        | SMA | 11/11/21 | SUBMITTED FOR XXXXXXXXXXXXXXXX REVIEW |

PROJECT NUMBER: 42369

DRAWING STATUS

☐ SUBDIVISION PLAN

☐ DEP REVIEW

☒ TOWN REVIEW

☐ CLIENT REVIEW

☐ CONSTRUCTION

**11-XX-21**

ACAD FILE: 42369-COVER.DWG

SCALE: 1" = 80'

DATE: NOVEMBER XX, 2021

Drawing Name:

**COVER/INDEX/VICINITY MAP**

Project Name:

**THE HEIGHTS AT COLLEY BROOK SUBDIVISION**

COOPER RIDGE ROAD, WINDHAM, MAINE

Owner/Applicant:

**SCOTT & LEA HENNIGAR**

**NCS**

**Northeast Civil Solutions**

INCORPORATED

381 PAYNE ROAD, SCARBOROUGH, MAINE 04074

tel 207.883.1000 fax 207.883.1001 e-mail / website info@northeastcivilsolutions.com www.northeastcivilsolutions.com

0 80 160 320