




BUILDING 1 - EAST ELEVATION

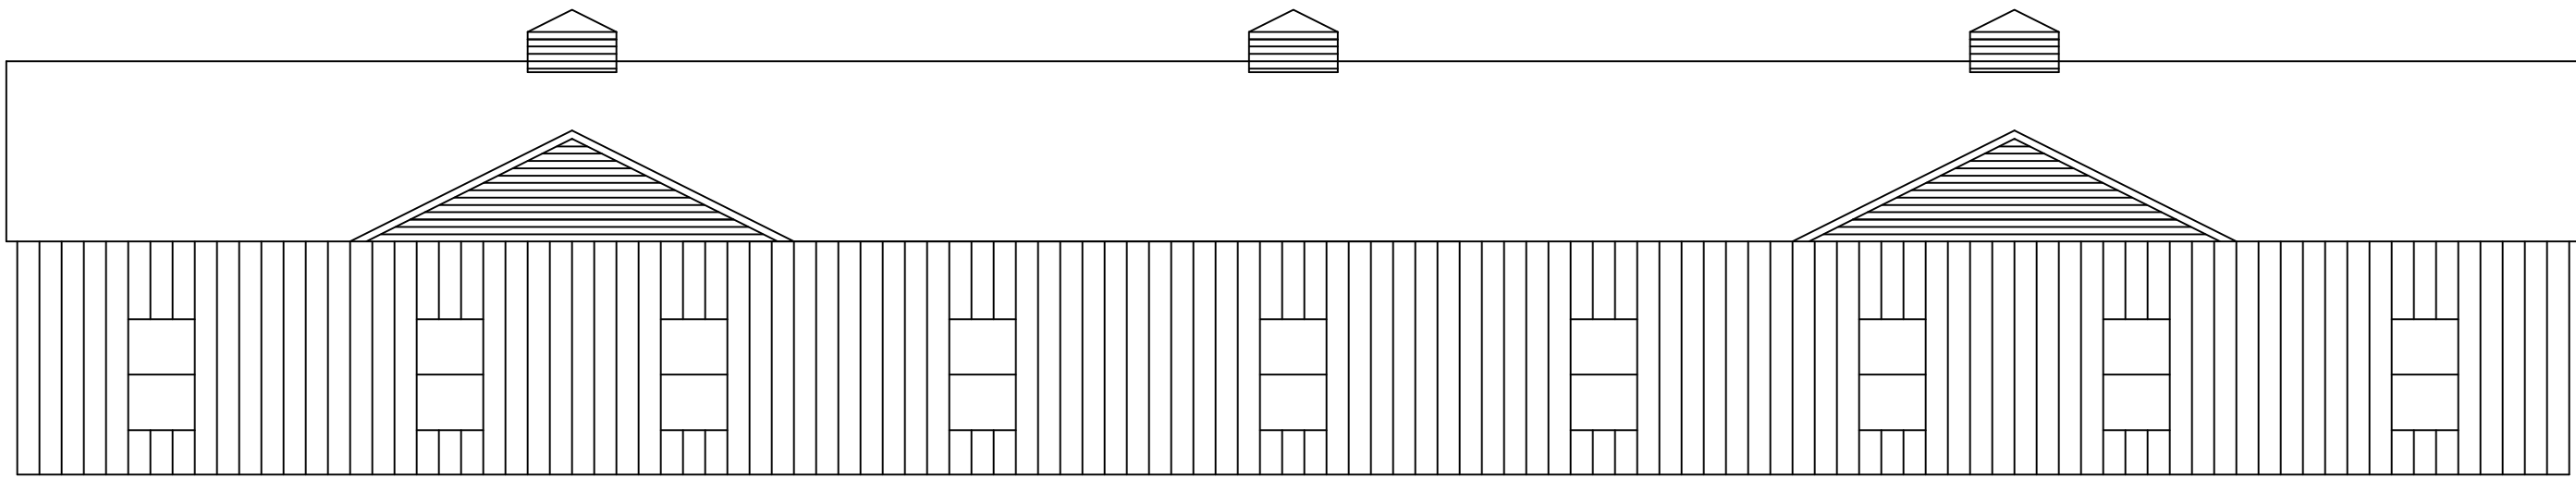


BUILDING 1 - WEST ELEVATION

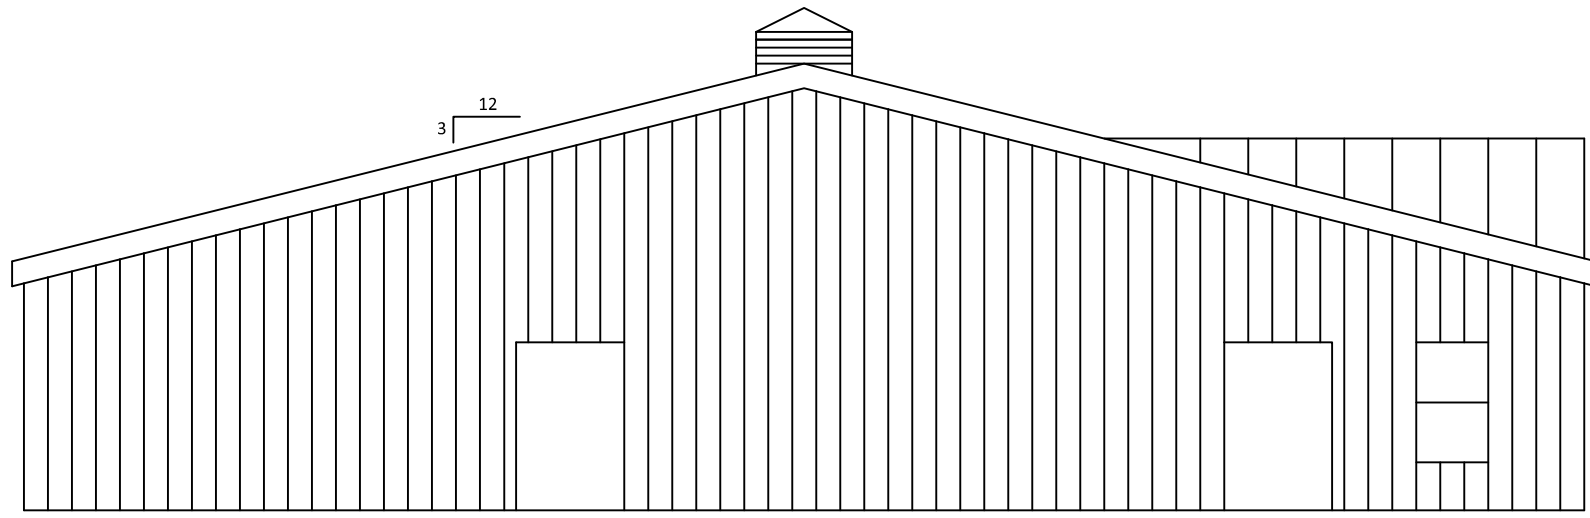


BUILDING 1 - NORTH ELEVATION

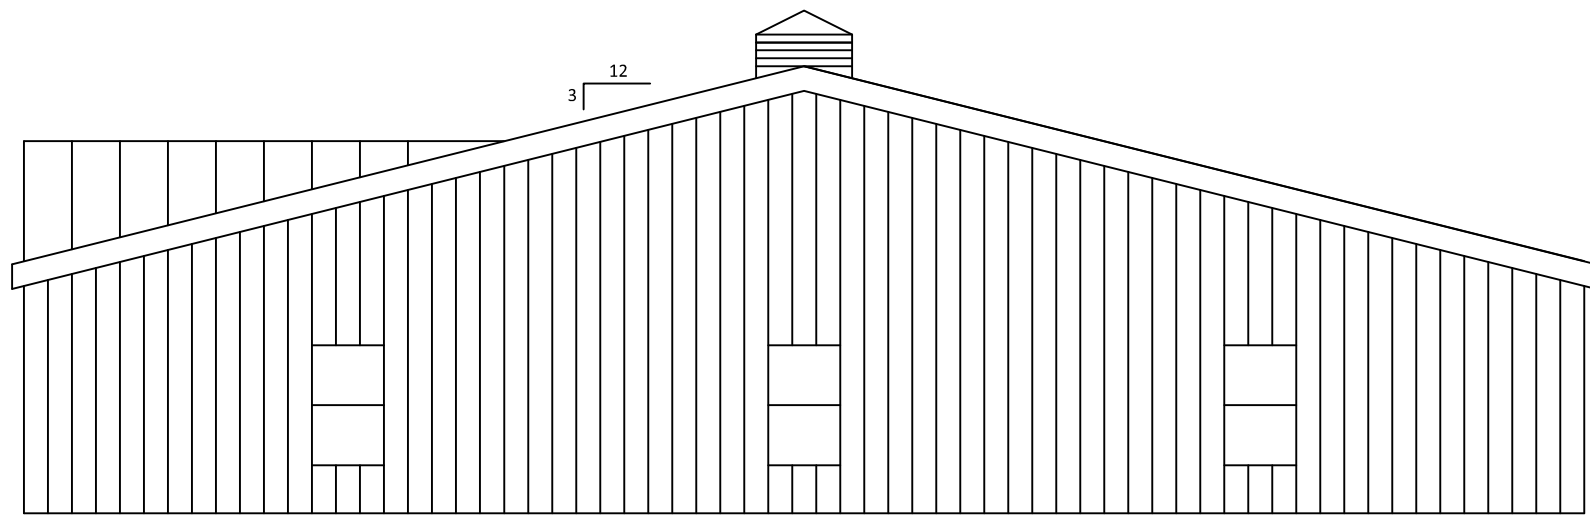


BUILDING 1 - SOUTH ELEVATION

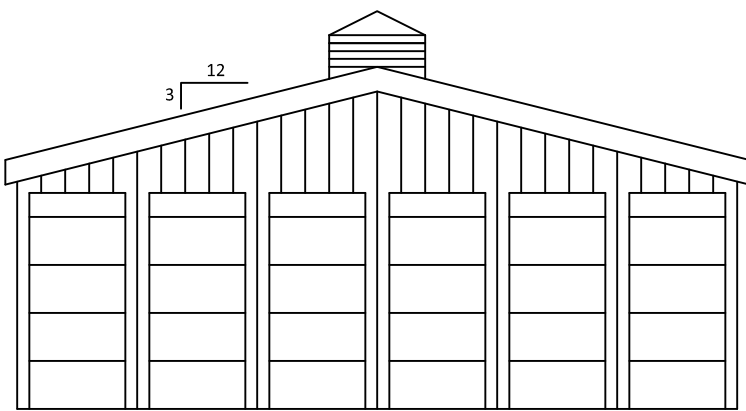


BUILDING 3 - SOUTH ELEVATION

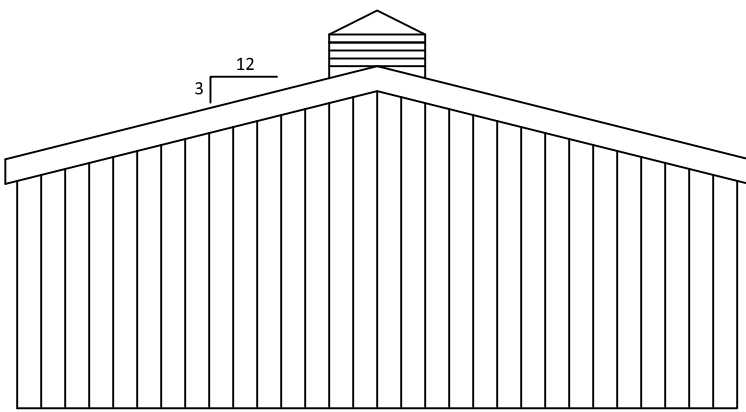


BUILDING 3 - NORTH ELEVATION

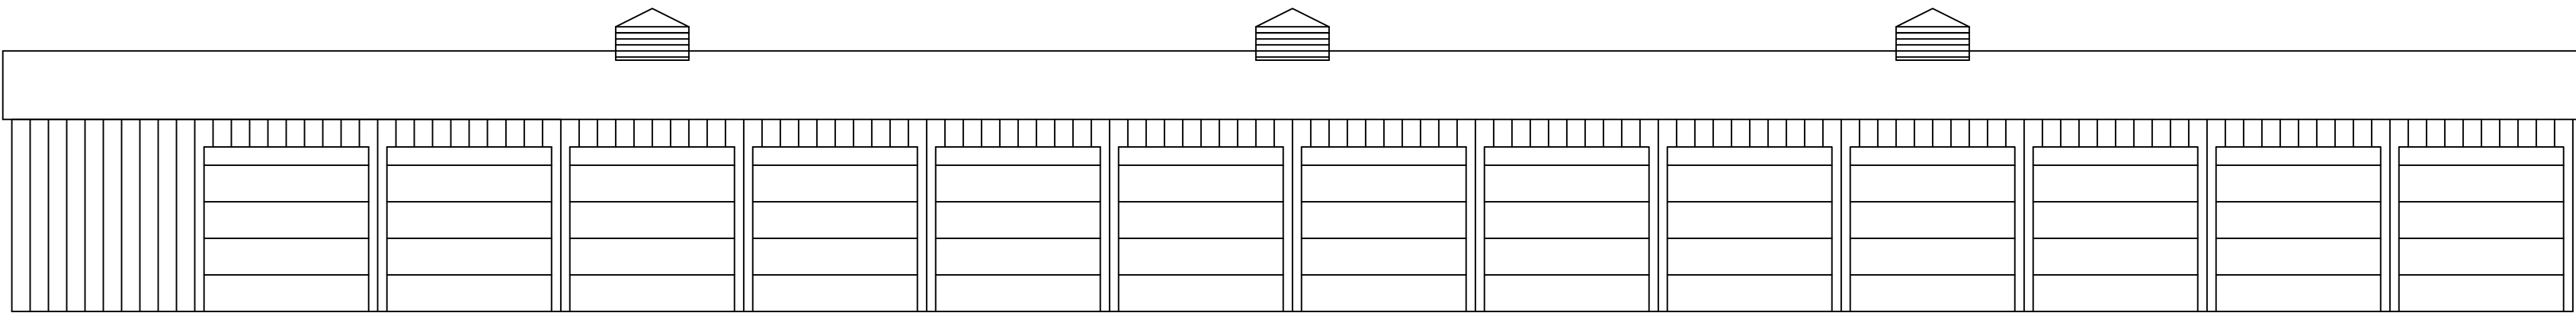


BUILDING 3 - EAST ELEVATION

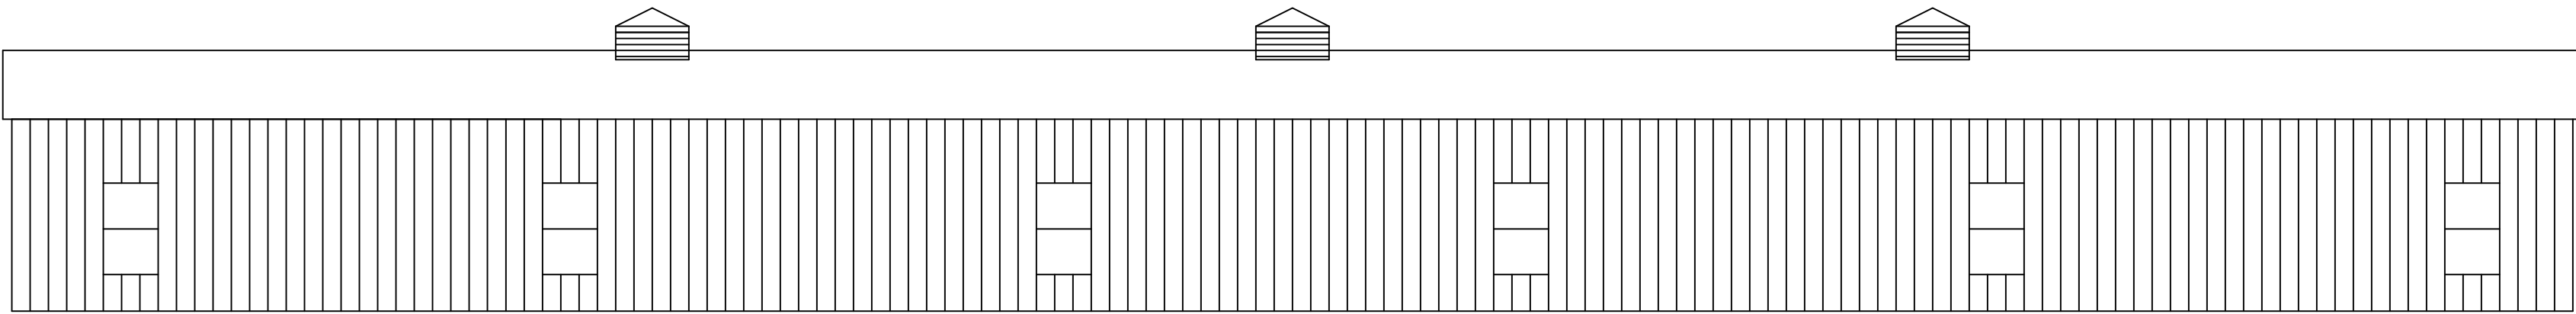


BUILDING 3 - WEST ELEVATION

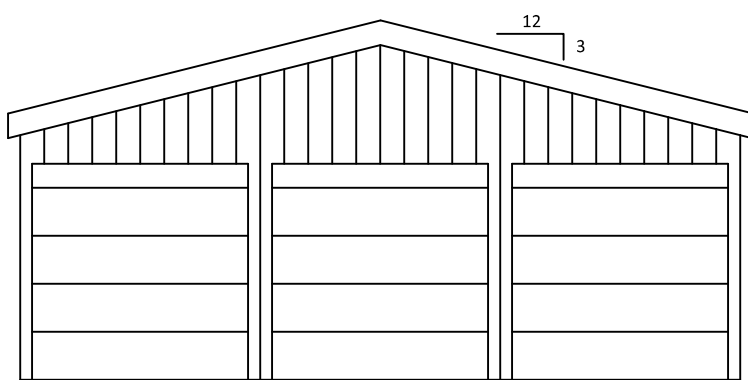

BUILDINGS 2, 4, 5, 6, 7, 8
TYPICAL ELEVATION

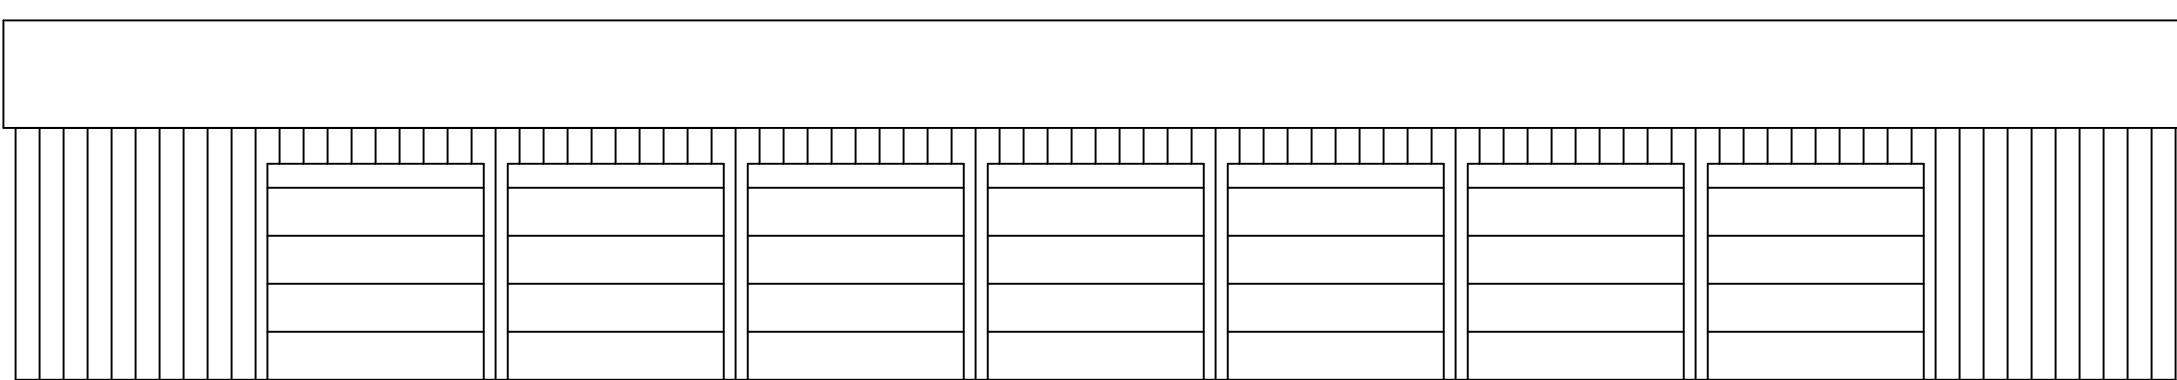

BUILDINGS 2, 4, 5, 6, 7, 8
TYPICAL ELEVATION

 

DM ROMA

CONSULTING ENGINEERS

59 HARVEST HILL RD
WINDHAM, ME 04062
(207) 310 - 0506

REV	DATE	BY	DESCRIPTION
A	3-1-18	DMR	REVISED PER TOWN REVIEW
B	3-30-18	DMR	REVISED PER TOWN REVIEW

BUILDING ELEVATIONS

627 ROOSEVELT TRAIL WAREHOUSING
WINDHAM, MAINE

FOR:
ROBIE HOLDINGS, LLC
PO BOX 1463
WINDHAM, MAINE 04062

17093

JOB NUMBER:

1" = 8'

SCALE:

3-30-2018

DATE:

SHEET 1 OF 1

EL-1