




BUILDING 1 - SOUTH ELEVATION  
FACING BUILDING 3

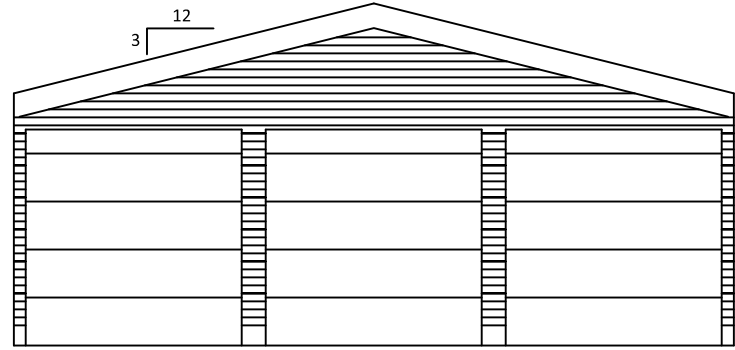


BUILDING 1 - NORTH ELEVATION  
FACING ROOSEVELT TRAIL

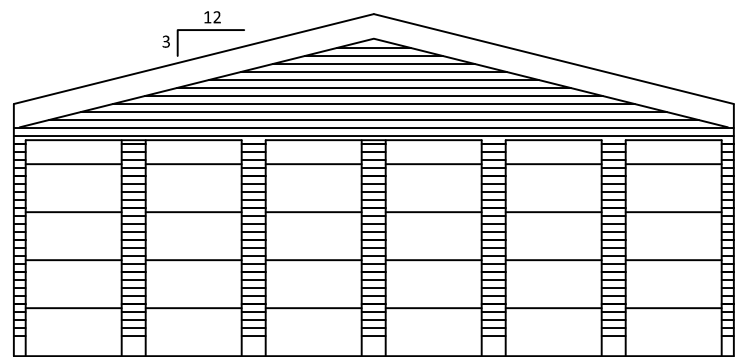


BUILDING 2 - SOUTH ELEVATION  
FACING BUILDING 3

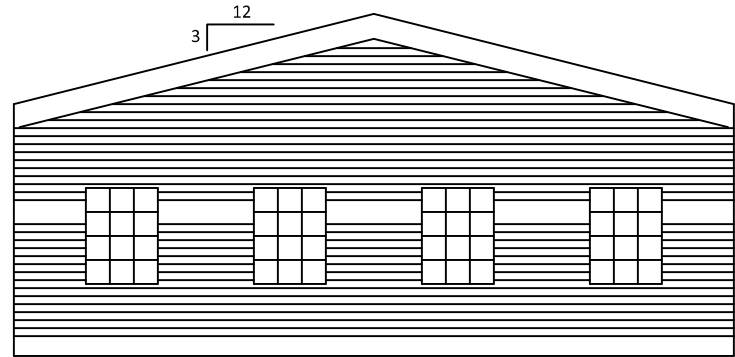


BUILDING 2 - NORTH ELEVATION  
FACING ROOSEVELT TRAIL

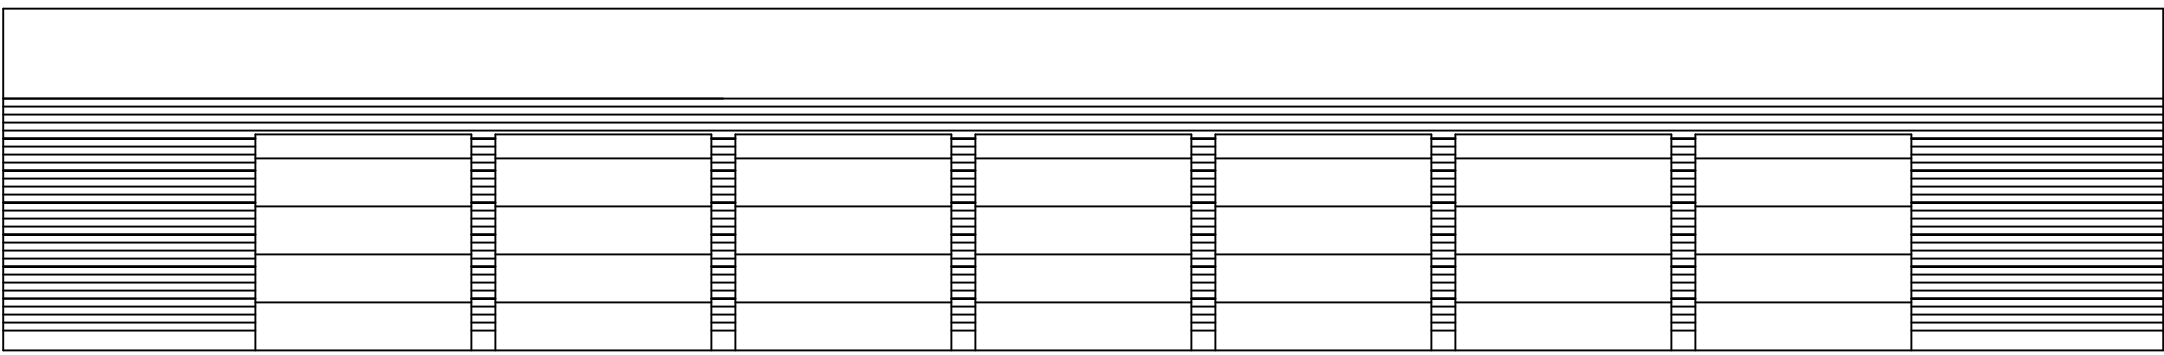


BUILDING 1 - WEST ELEVATION  
FACING BUILDING 2

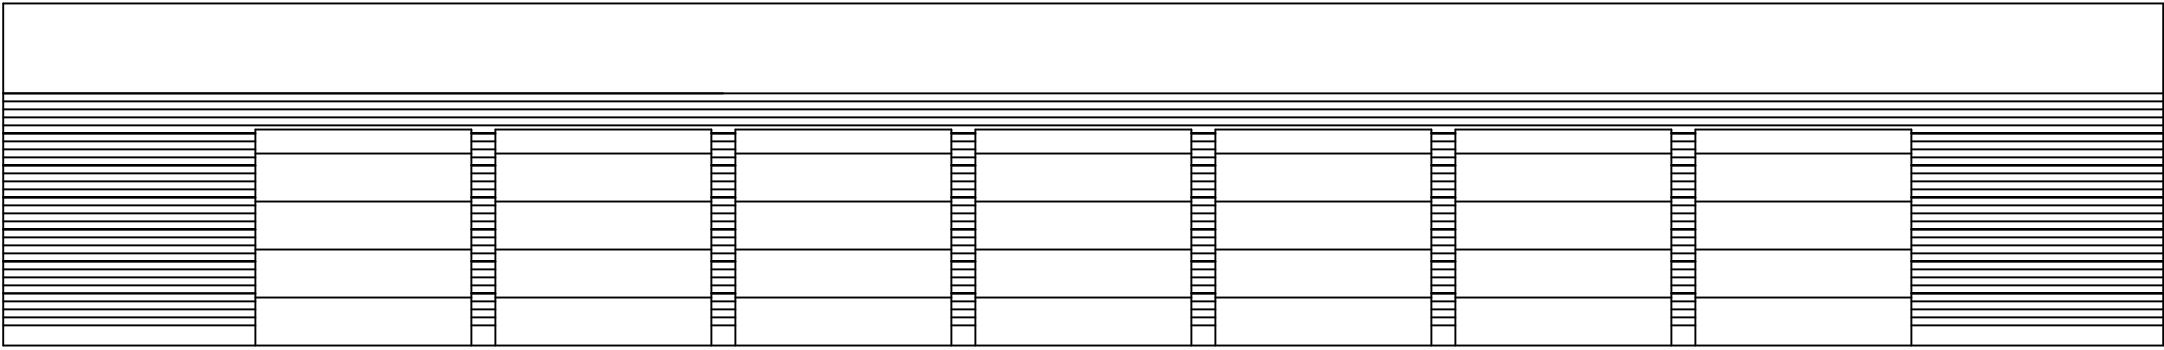


BUILDING 1 - EAST ELEVATION  
FACING EXISTING JMC STORAGE PROPERTY

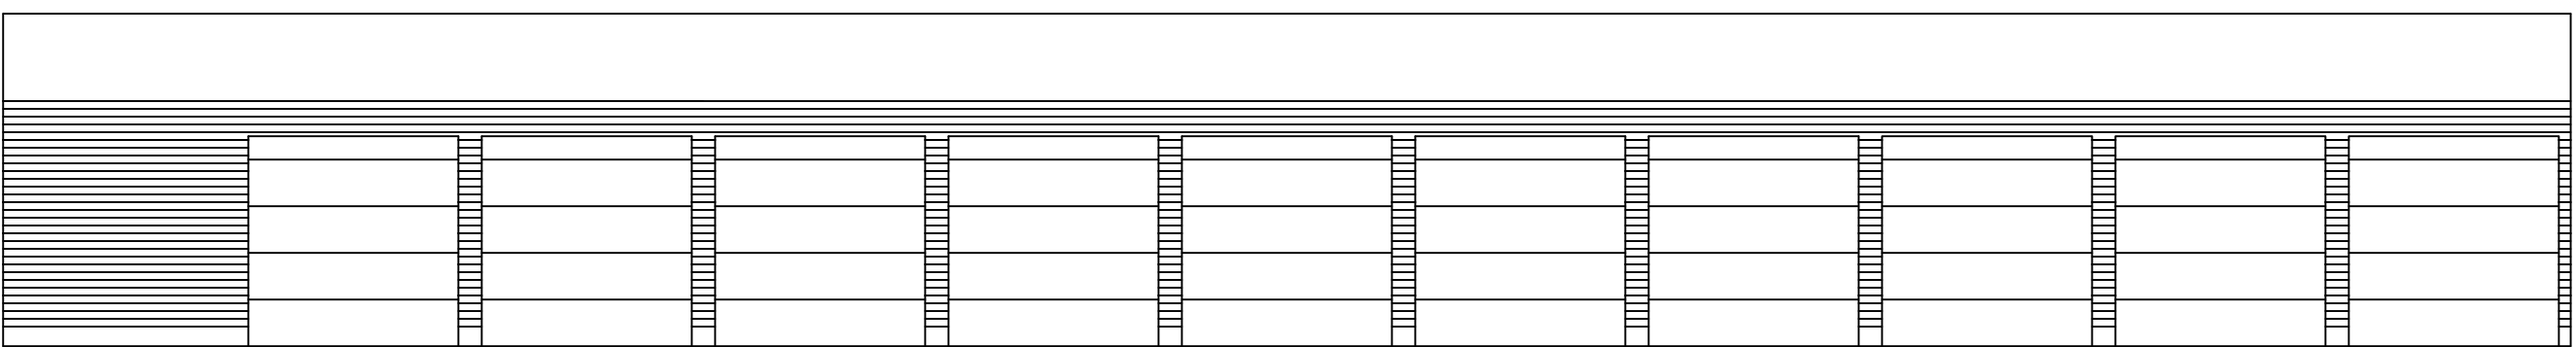

BUILDING 2 - EAST ELEVATION  
FACING BUILDING 1

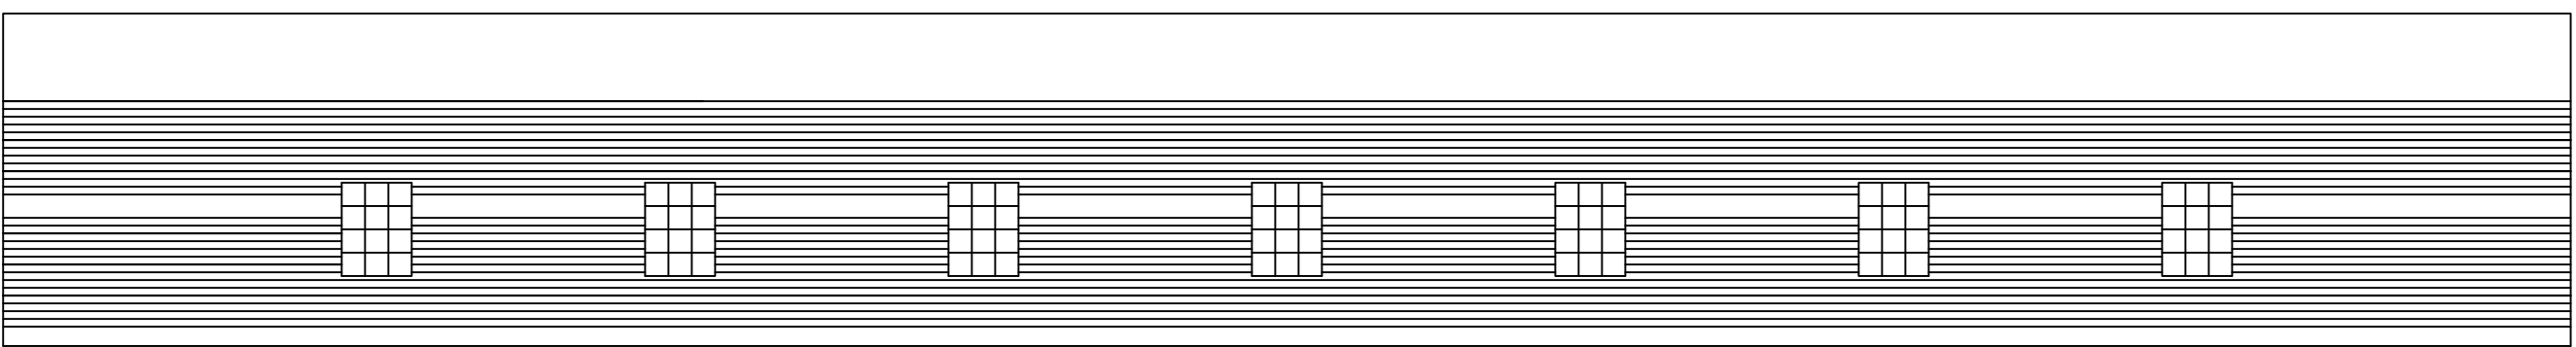

BUILDING 2 - WEST ELEVATION

 

DM ROMA

CONSULTING ENGINEERS

59 HARVEST HILL RD  
WINDHAM, ME 04062  
(207) 310 - 0506

REV	DATE	BY	DESCRIPTION

BUILDING ELEVATIONS

JMC SELF STORAGE EXPANSION  
WINDHAM, MAINE

FOR: BIG MOUNTAIN, LLC  
3 OLD FORT ROAD  
CAPE ELLSWORTH, MAINE 04107

15021

JOB NUMBER:

1" = 8'


SCALE:

4-17-2017

DATE:

SHEET 1 OF 2


EL-1

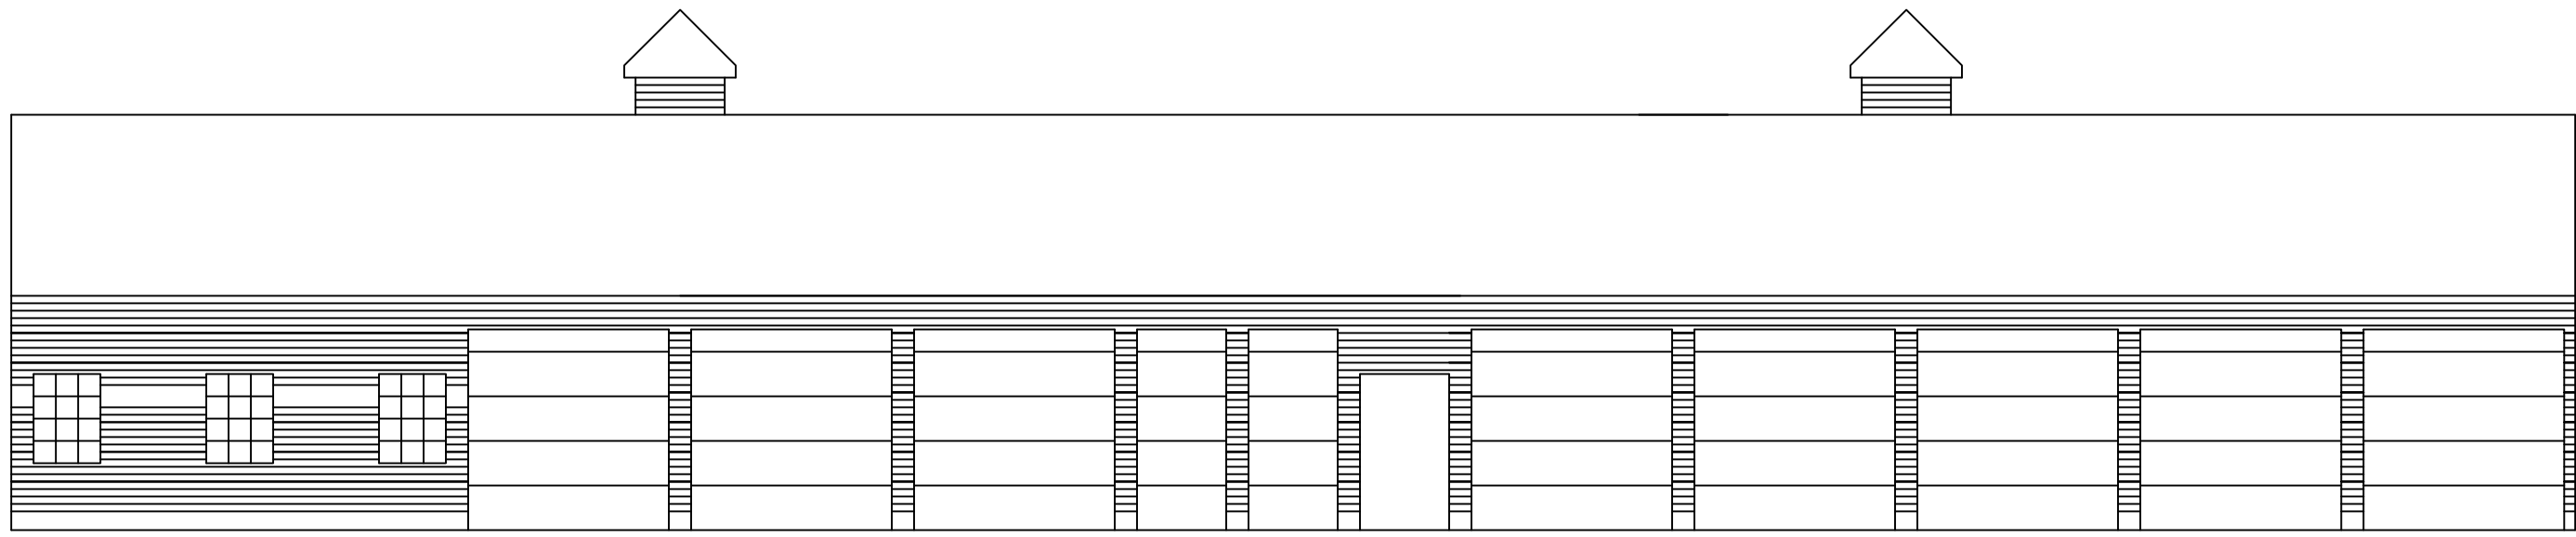


BUILDING 3 - NORTH ELEVATION  
FACING ROOSEVELT TRAIL




BUILDING 3 - SOUTH ELEVATION  
FACING PIPELINE

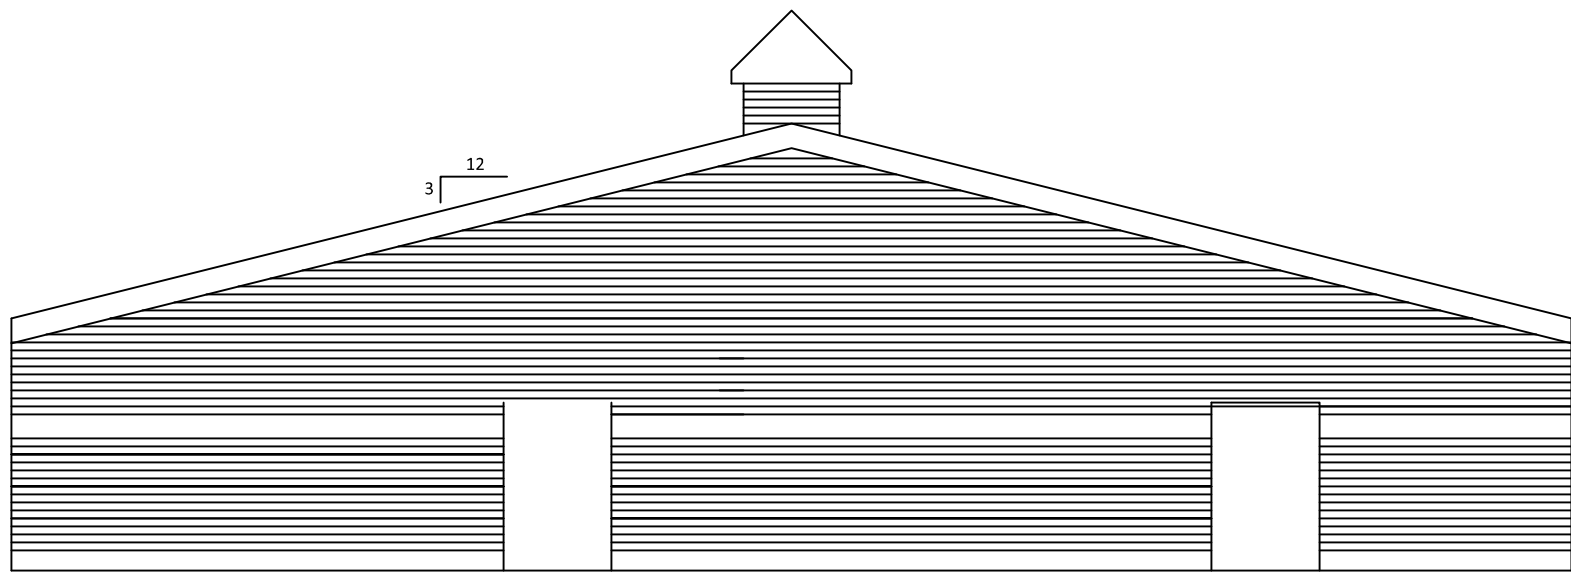


BUILDING 3 - WEST ELEVATION  
FACING BUILDING 4

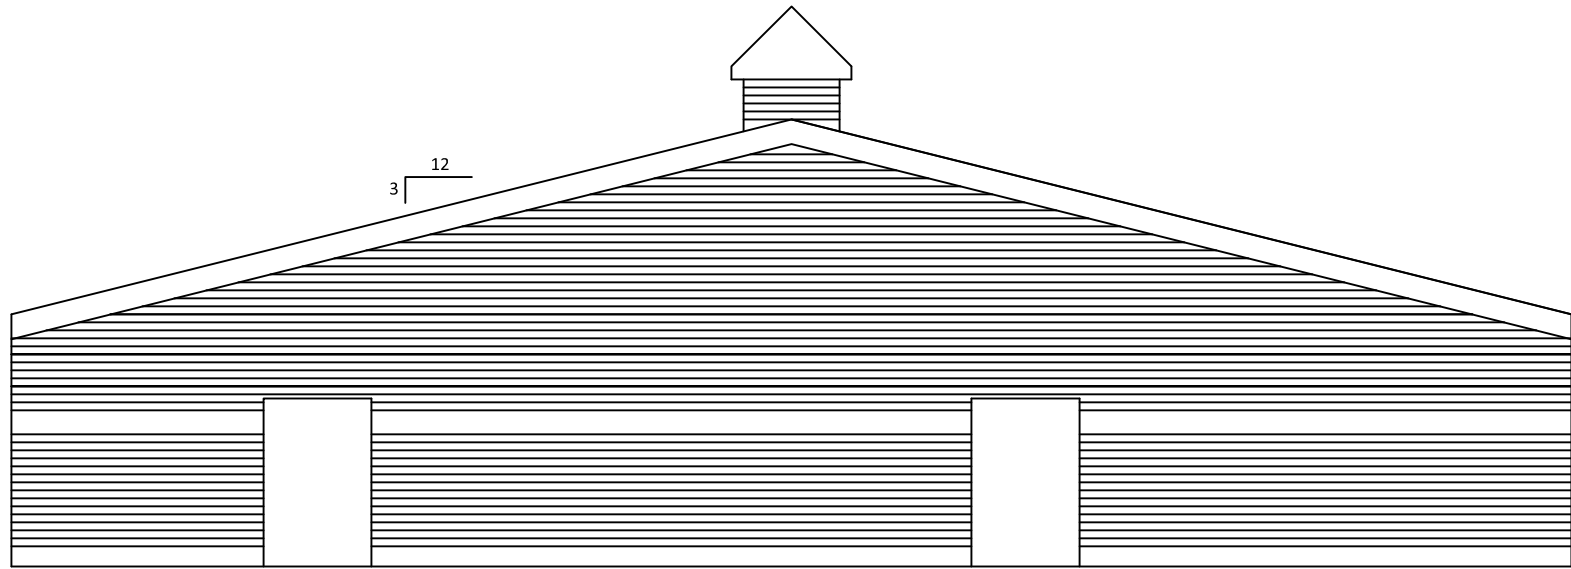


BUILDING 3 - EAST ELEVATION  
FACING EXISTING JMC STORAGE PROPERTY

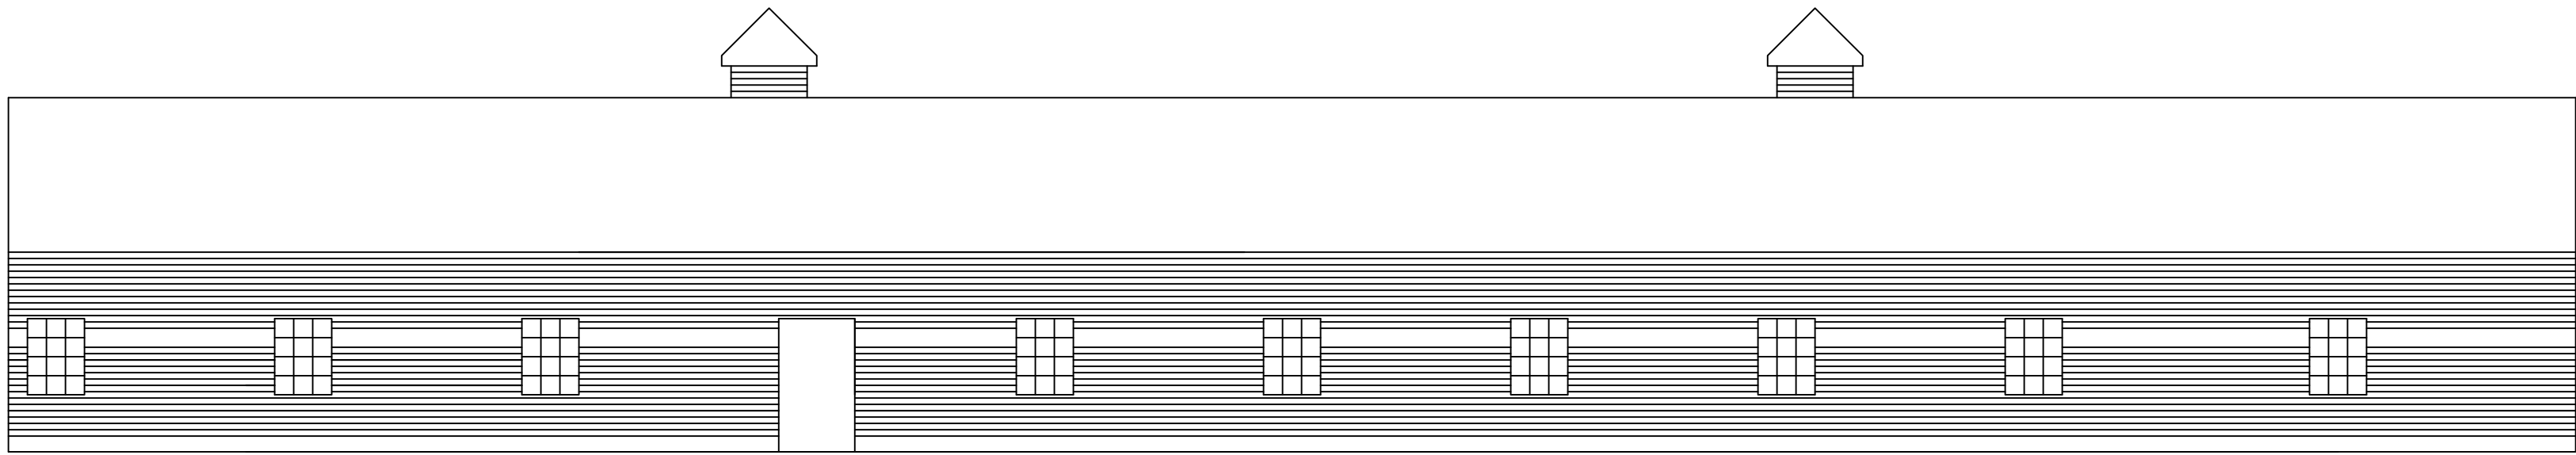


BUILDING 4 - NORTH ELEVATION  
FACING ROOSEVELT TRAIL

 

BUILDING 4 - SOUTH ELEVATION  
FACING PIPELINE

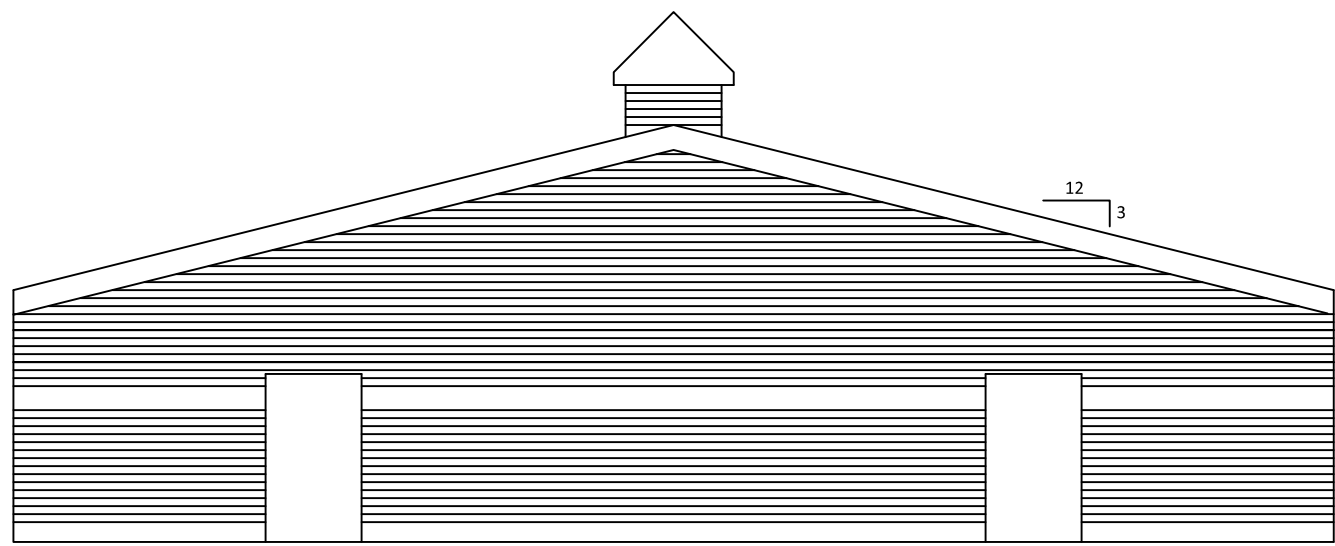

BUILDING 4 - WEST ELEVATION  
FACING PIPELINE

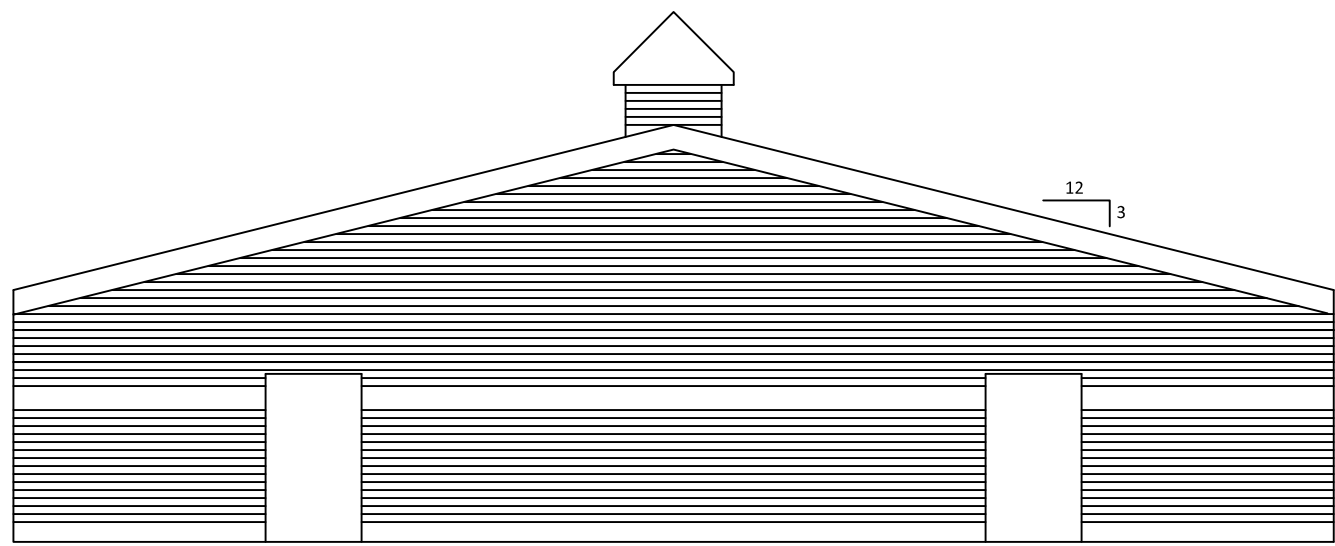

BUILDING 4 - EAST ELEVATION  
FACING BUILDING 3

DM ROMA

CONSULTING ENGINEERS

59 HARVEST HILL RD  
WINDHAM, ME 04062  
(207) 310 - 0506

REV	DATE	BY	DESCRIPTION

BUILDING ELEVATIONS

JMC SELF STORAGE EXPANSION  
WINDHAM, MAINE

FOR: BIG MOUNTAIN, LLC  
3 OLD FORT ROAD  
CAPE ELLSWORTH, MAINE 04107

15021

JOB NUMBER:

1" = 8'

SCALE:

4-17-2017

DATE:

SHEET 2 OF 2

EL-2