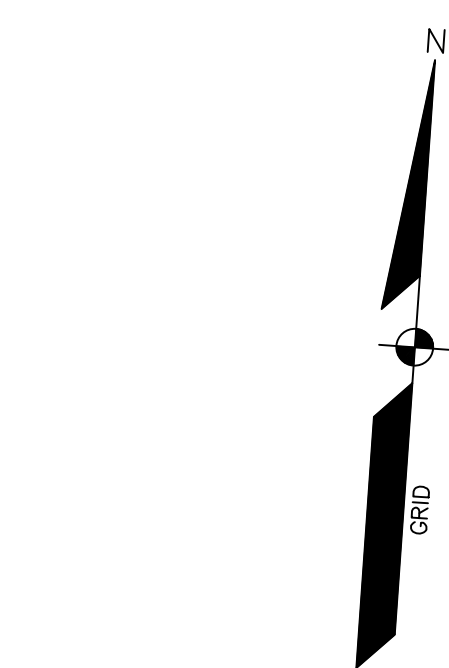
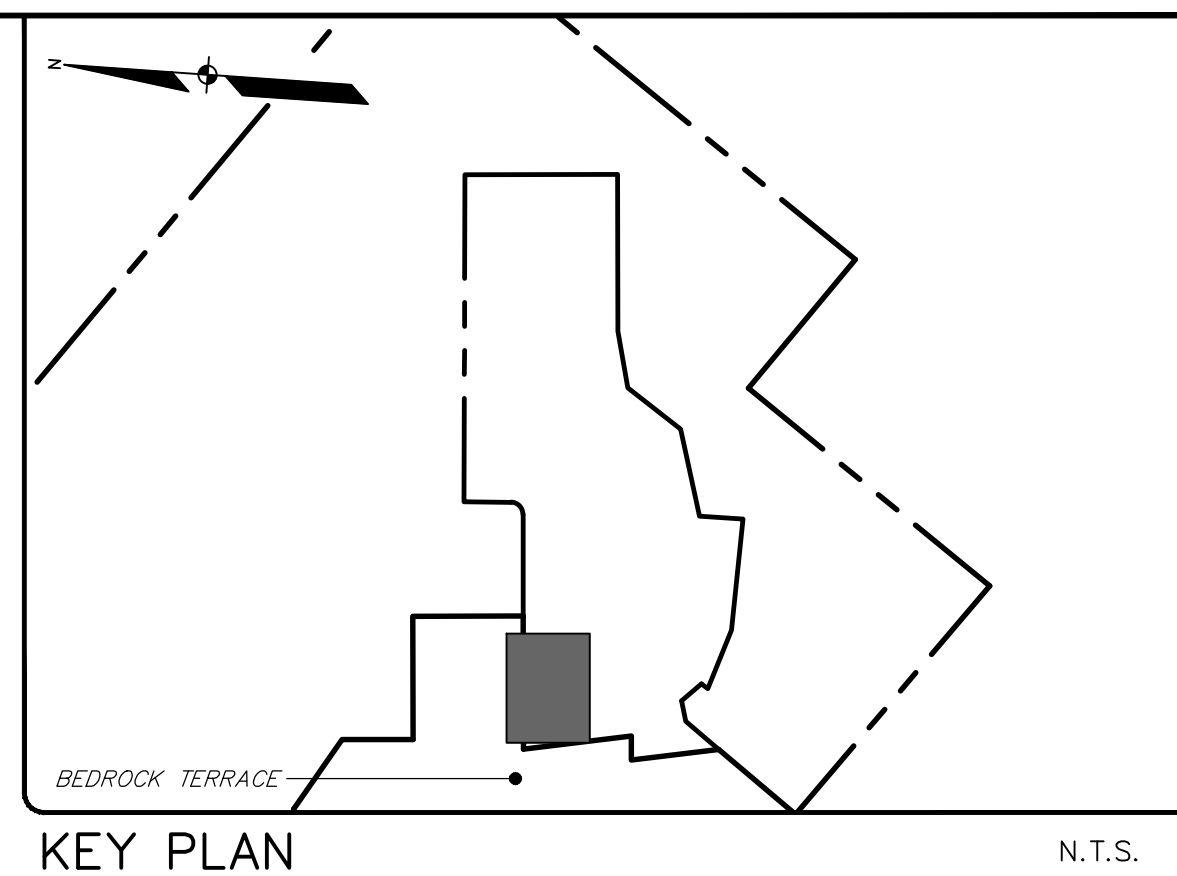
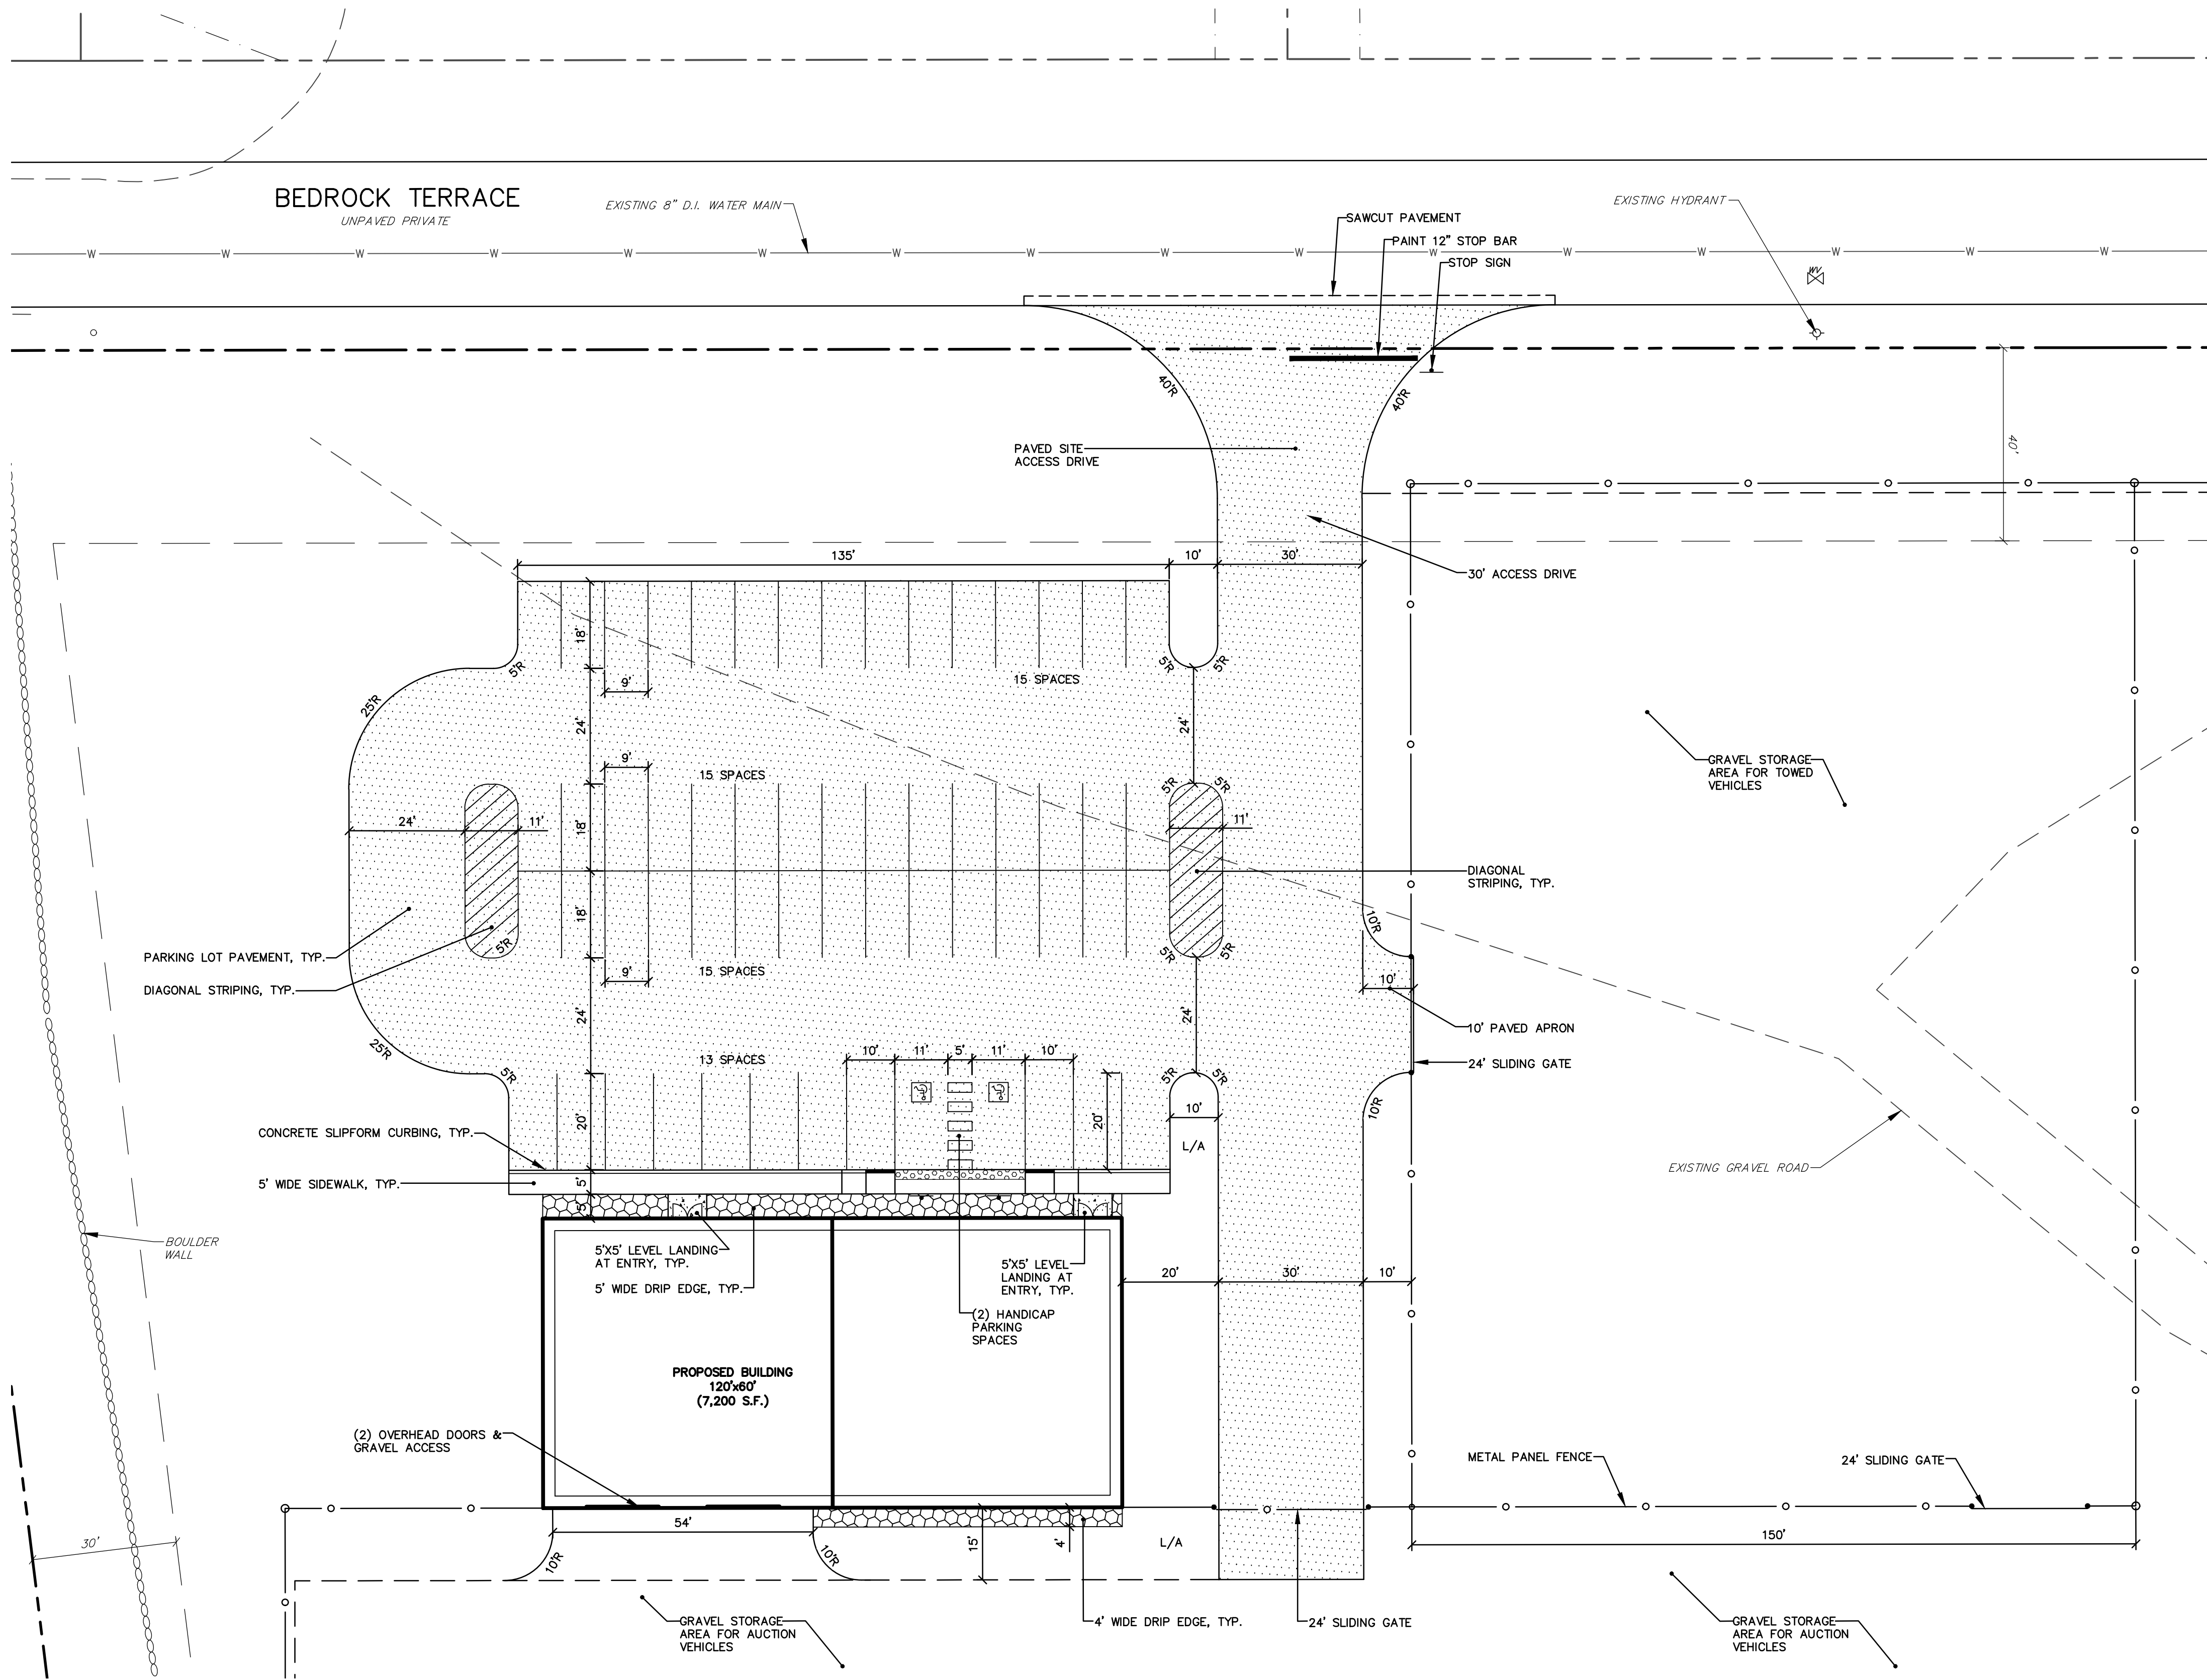


PROGRESS PRINT

NOT FOR CONSTRUCTION

| DESIGNED   | CHECKED |
|---|---------|
| SAH   | CAB     |
| A BAW 10-01-18 SKETCH PLAN SUBMISSION TO TOWN   |         |
| REV. BY:   | DATE:   |
| THIS PLAN SHALL NOT BE MODIFIED WITHOUT WRITTEN PERMISSION FROM SEBAGO TECHNIQS, INC. ANY ALTERATIONS AUTHORIZED OR OTHERWISE, SHALL BE AT THE USER'S SOLE RISK AND WITHOUT LIABILITY TO SEBAGO TECHNIQS, INC. |         |

**SEBAGO**  
TECHNIQS  
WWW.SEBAGOTECHNIQS.COM  
75 John Roberts Rd.  
Suite 400  
South Portland, ME 04106  
Tel. 207-200-2100

**SITE PLAN**  
OF: **COPART WINDHAM FACILITY**  
ENTERPRISE DRIVE/BEDROCK TERRACE  
NORTH WINDHAM, MAINE  
FOR: **COPART OF CONNECTICUT INC.**  
14185 DALLAS PARKWAY, SUITE 300  
DALLAS, TEXAS 75254

|             |        |
|-------------|--------|
| PROJECT NO. | SCALE  |
| 14135       | 1"=20' |

SHEET 9 OF -

CRAIG A. BURGESS, PE 12638

14135S-P02.dwg, TAB: S4