


2
A1.1
SECOND FLOOR PLAN
SCALE: 1/4" = 1'-0"

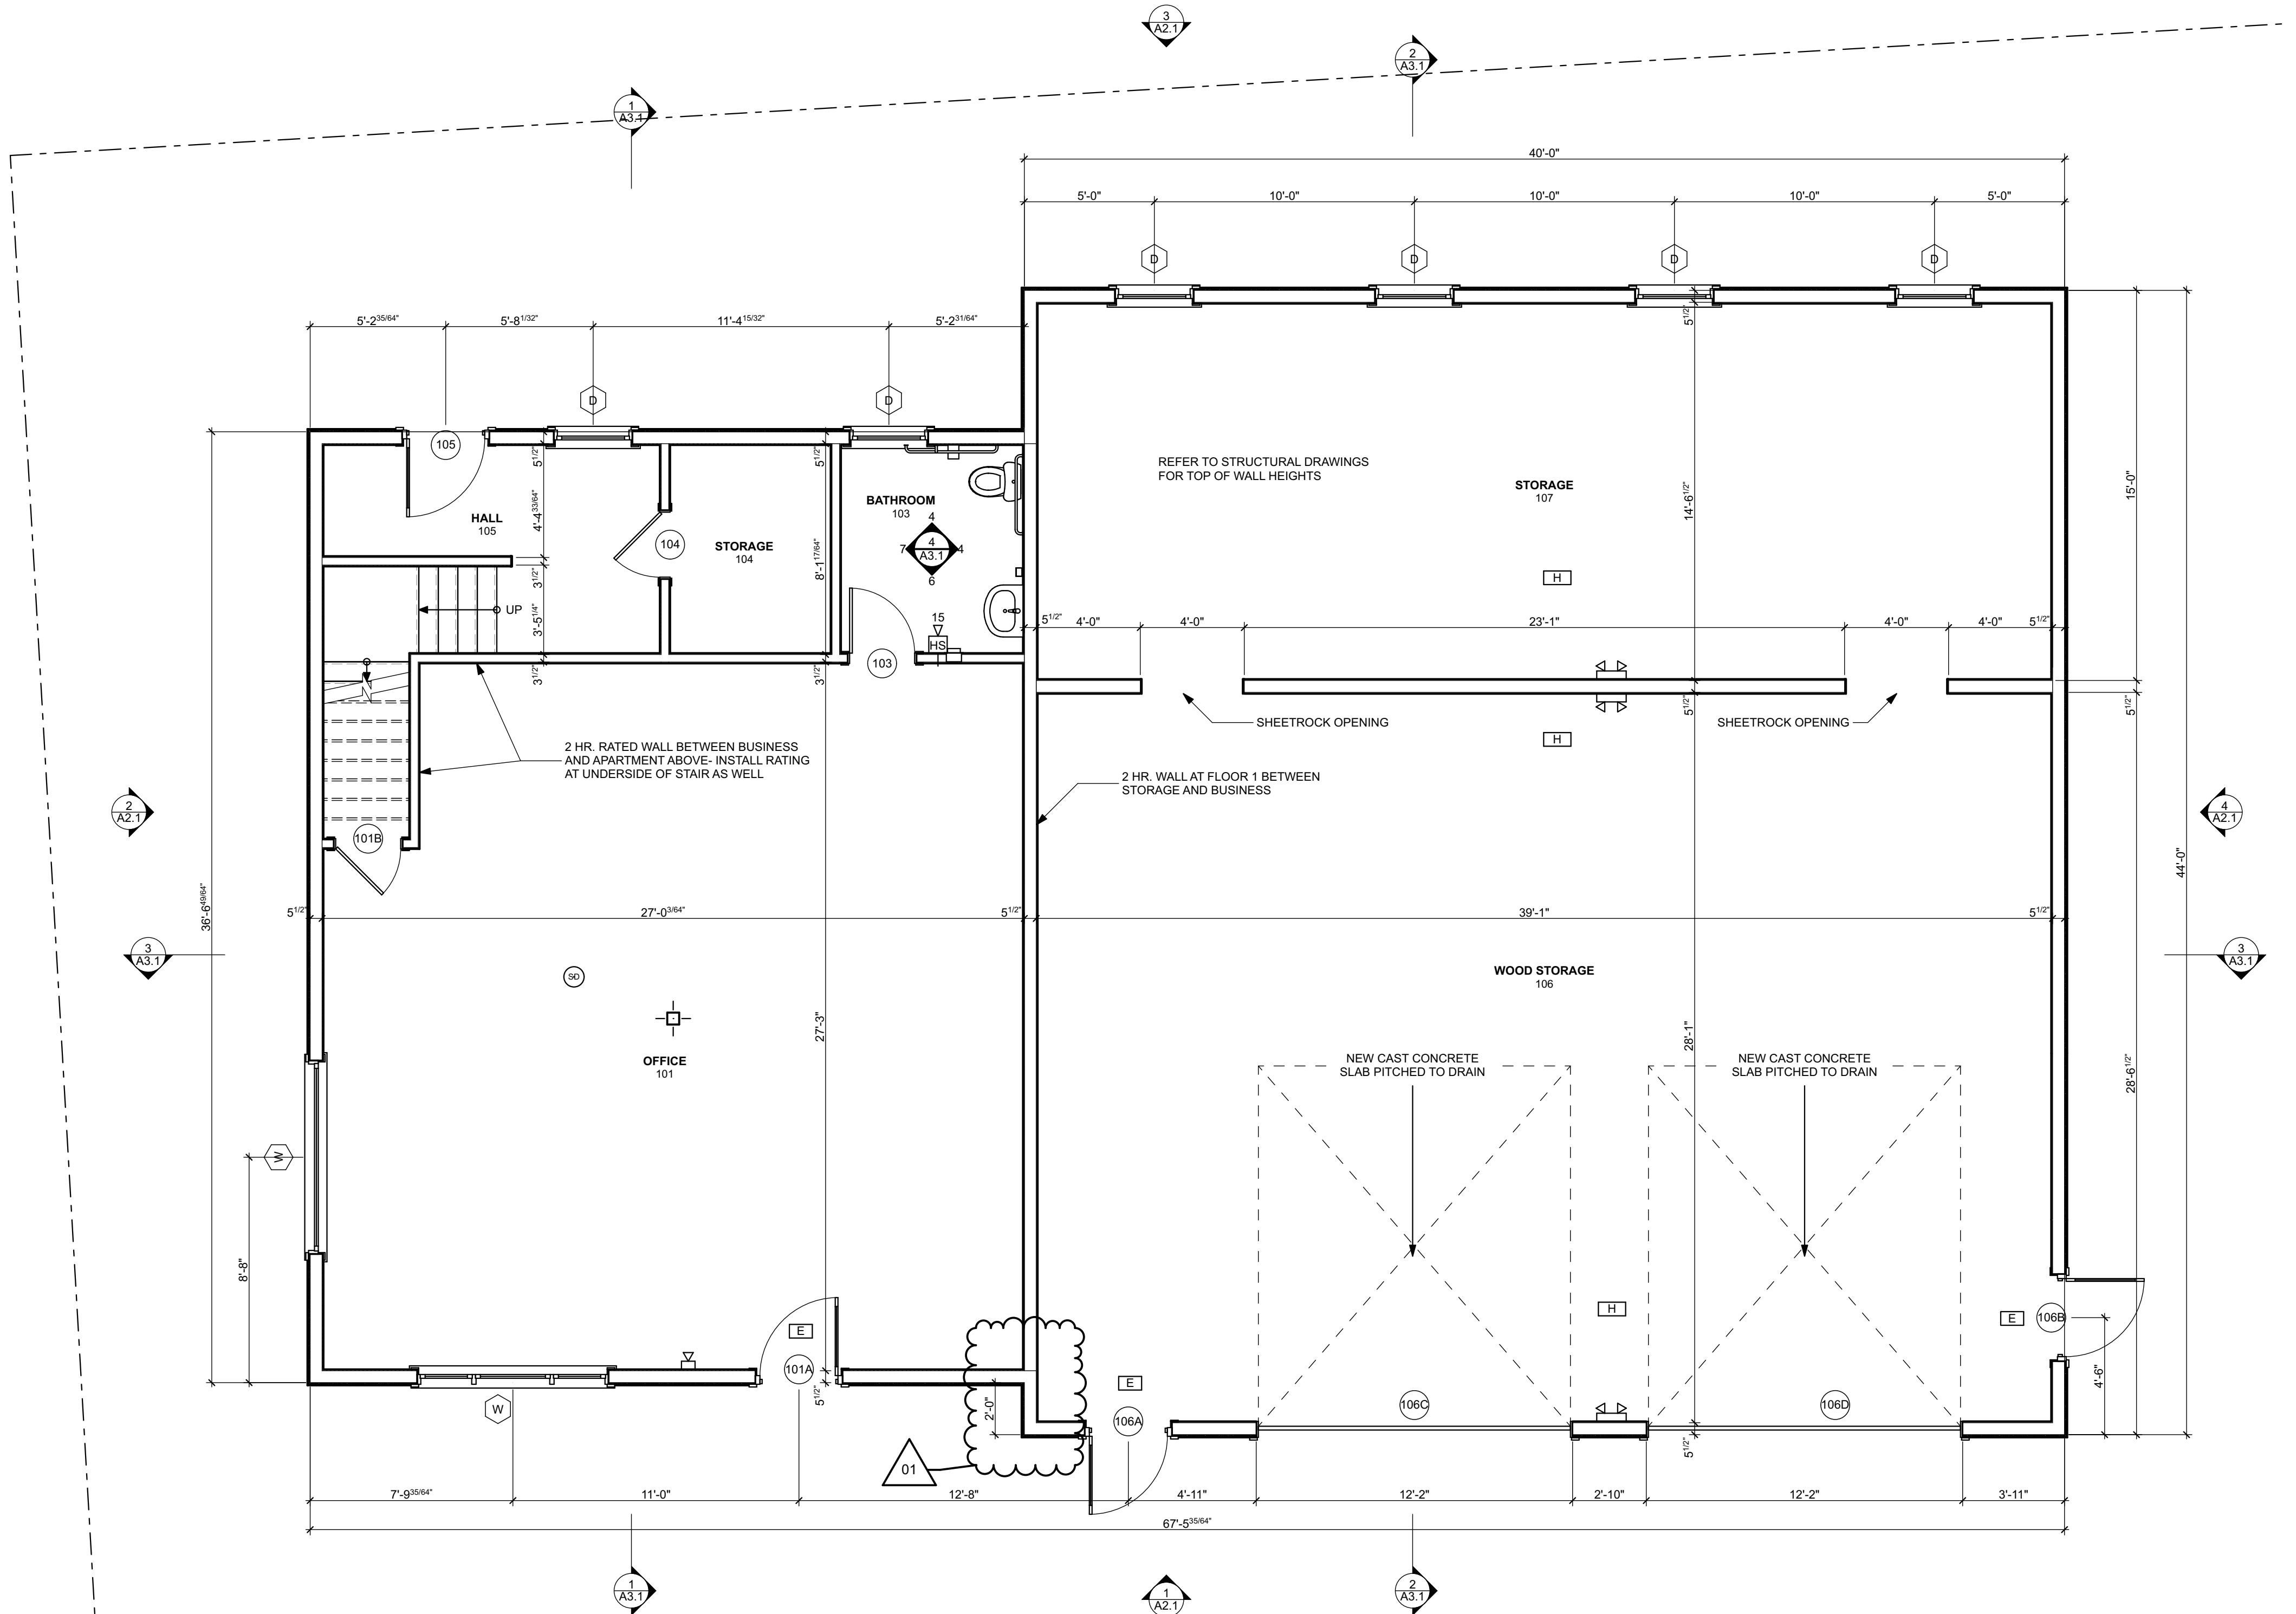


1
A1.1
FIRST FLOOR PLAN
SCALE: 1/4" = 1'-0"

- LIFE SAFETY SYMBOLS
- EXIT SIGN
 - SMOKE DETECTOR
 - EMERGENCY LIGHT DOUBLE
 - EMERGENCY LIGHT SINGLE
 - HEAT DETECTOR
 - HORN STROBE COMBO
 - CARBON MONOXIDE DETECTOR


SFMO REVISED SET 10.1.18

THIS DRAWING IS AN INSTRUMENT OF SERVICE AND SHALL REMAIN THE PROPERTY OF WHIPPLE CALLENDER ARCHITECTS. IT SHALL NOT BE USED FOR ANY OTHER PURPOSE THAT FOR WHICH IT IS SPECIFICALLY FURNISHED.

HB LUMBER INC. SHOP ADDITION
989 ROOSEVELT TRAIL
WINDHAM, ME

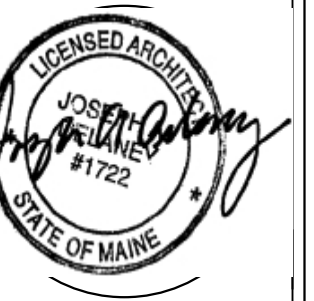

WHIPPLE
CALLENDER
ARCHITECTS

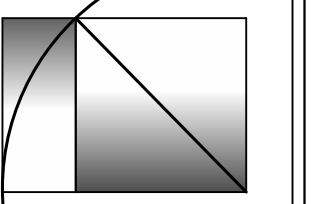






136 PLEASANT AVE.
PORTLAND, ME 04103
P 207.775.3696
F 207.775.3631
www.whipplecallender.com

MARK	DATE	DESCRIPTION
1	10/22/18	MOVE GARAGE ADDITION 2'-0" TO THE EAST


DATE: 10/22/18
CHECKED BY: JAD
DRAWN BY: CLBC
JOB: HIL-18
SHEET TITLE:

FLOOR PLANS

A1.1

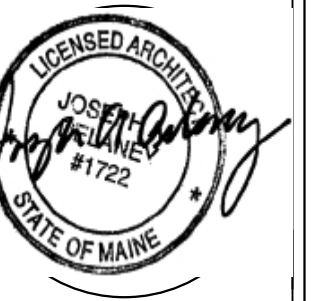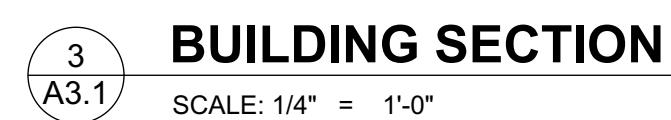 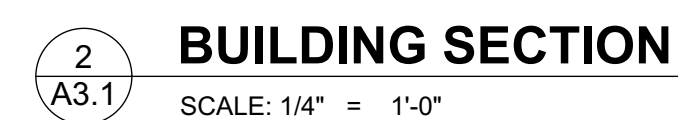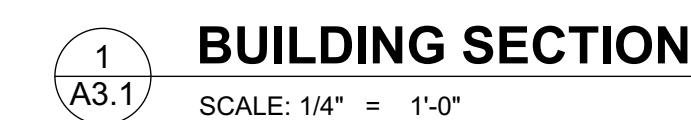

WHIPPLE
CALLENDER
ARCHITECTS

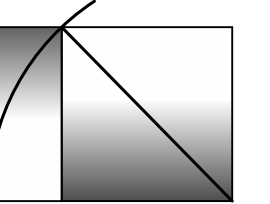

36 PLEASANT AVE.
PORTLAND, ME 04103
207.775.2696
207.775.3631
www.whipplecallender.com

E: 10/22/18		10/22/18		MOVE GARAGE ADDITION 2'-0" TO THE EAST	
CHECKED BY: JAD					
DRAWN BY: CLBC					
HIL-18					
NET TITLE:					

SECTIONS

A3.1