
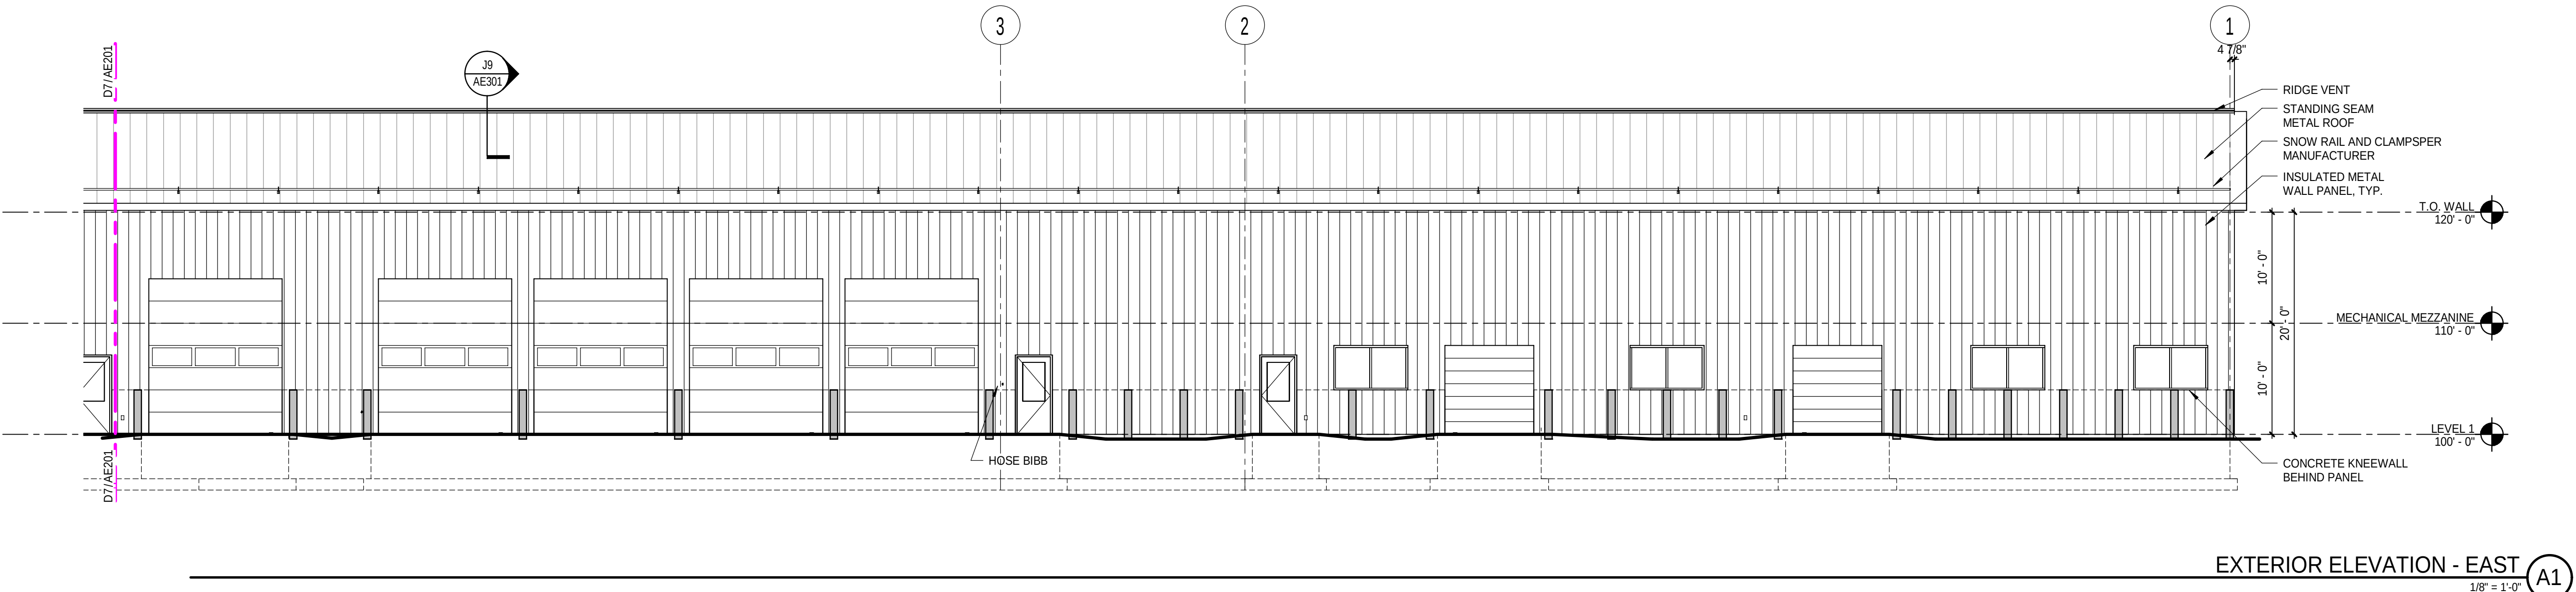
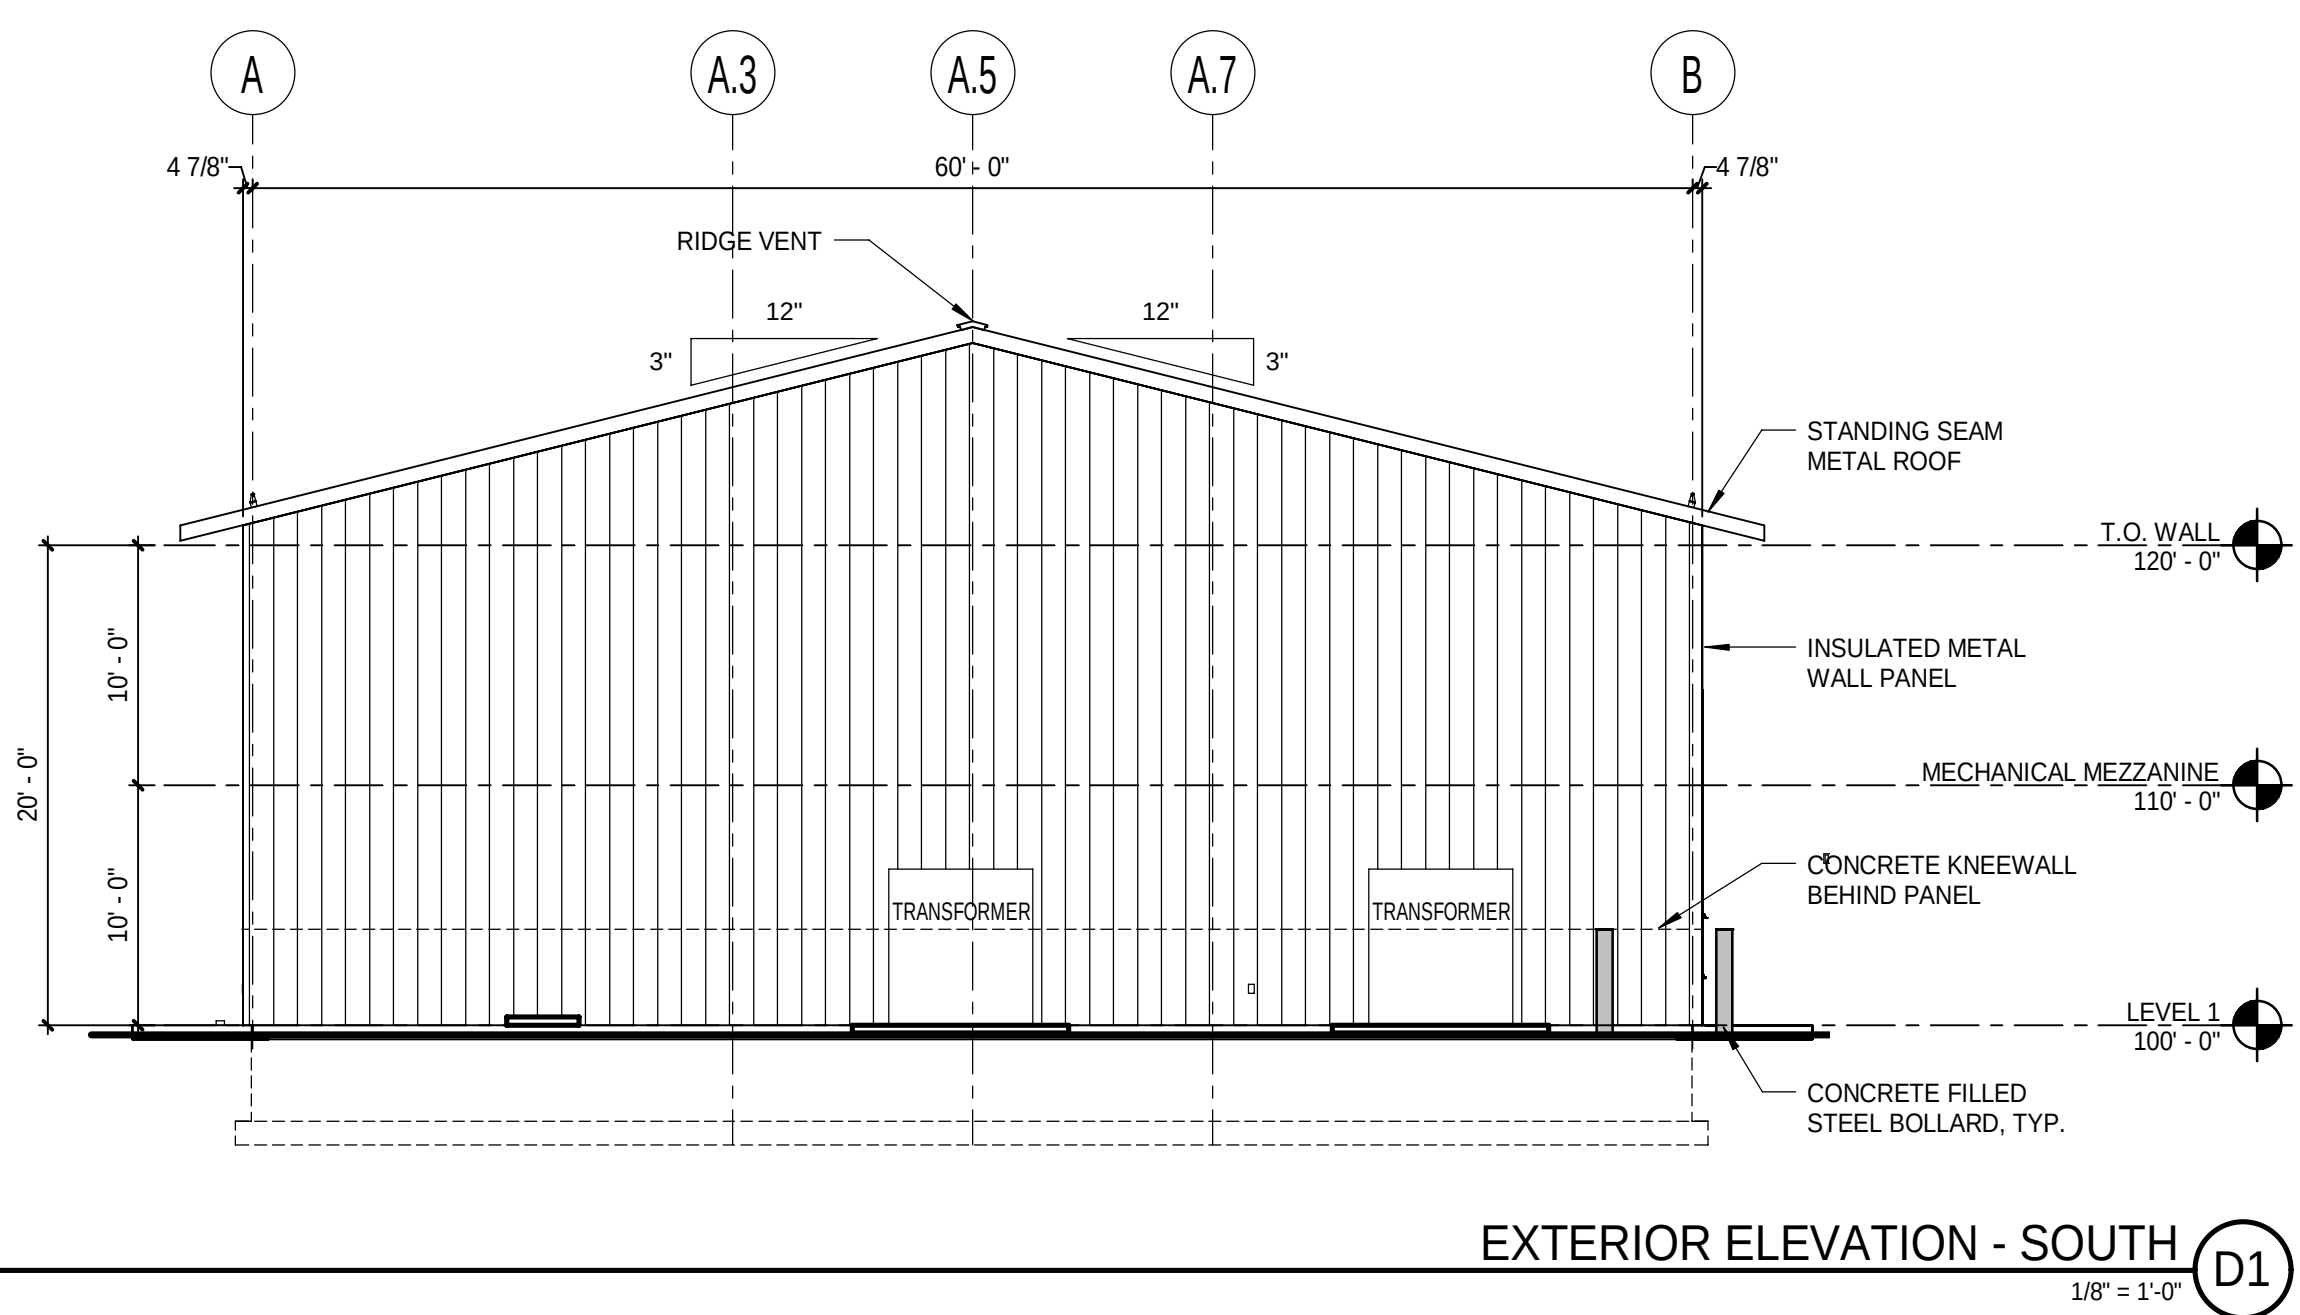
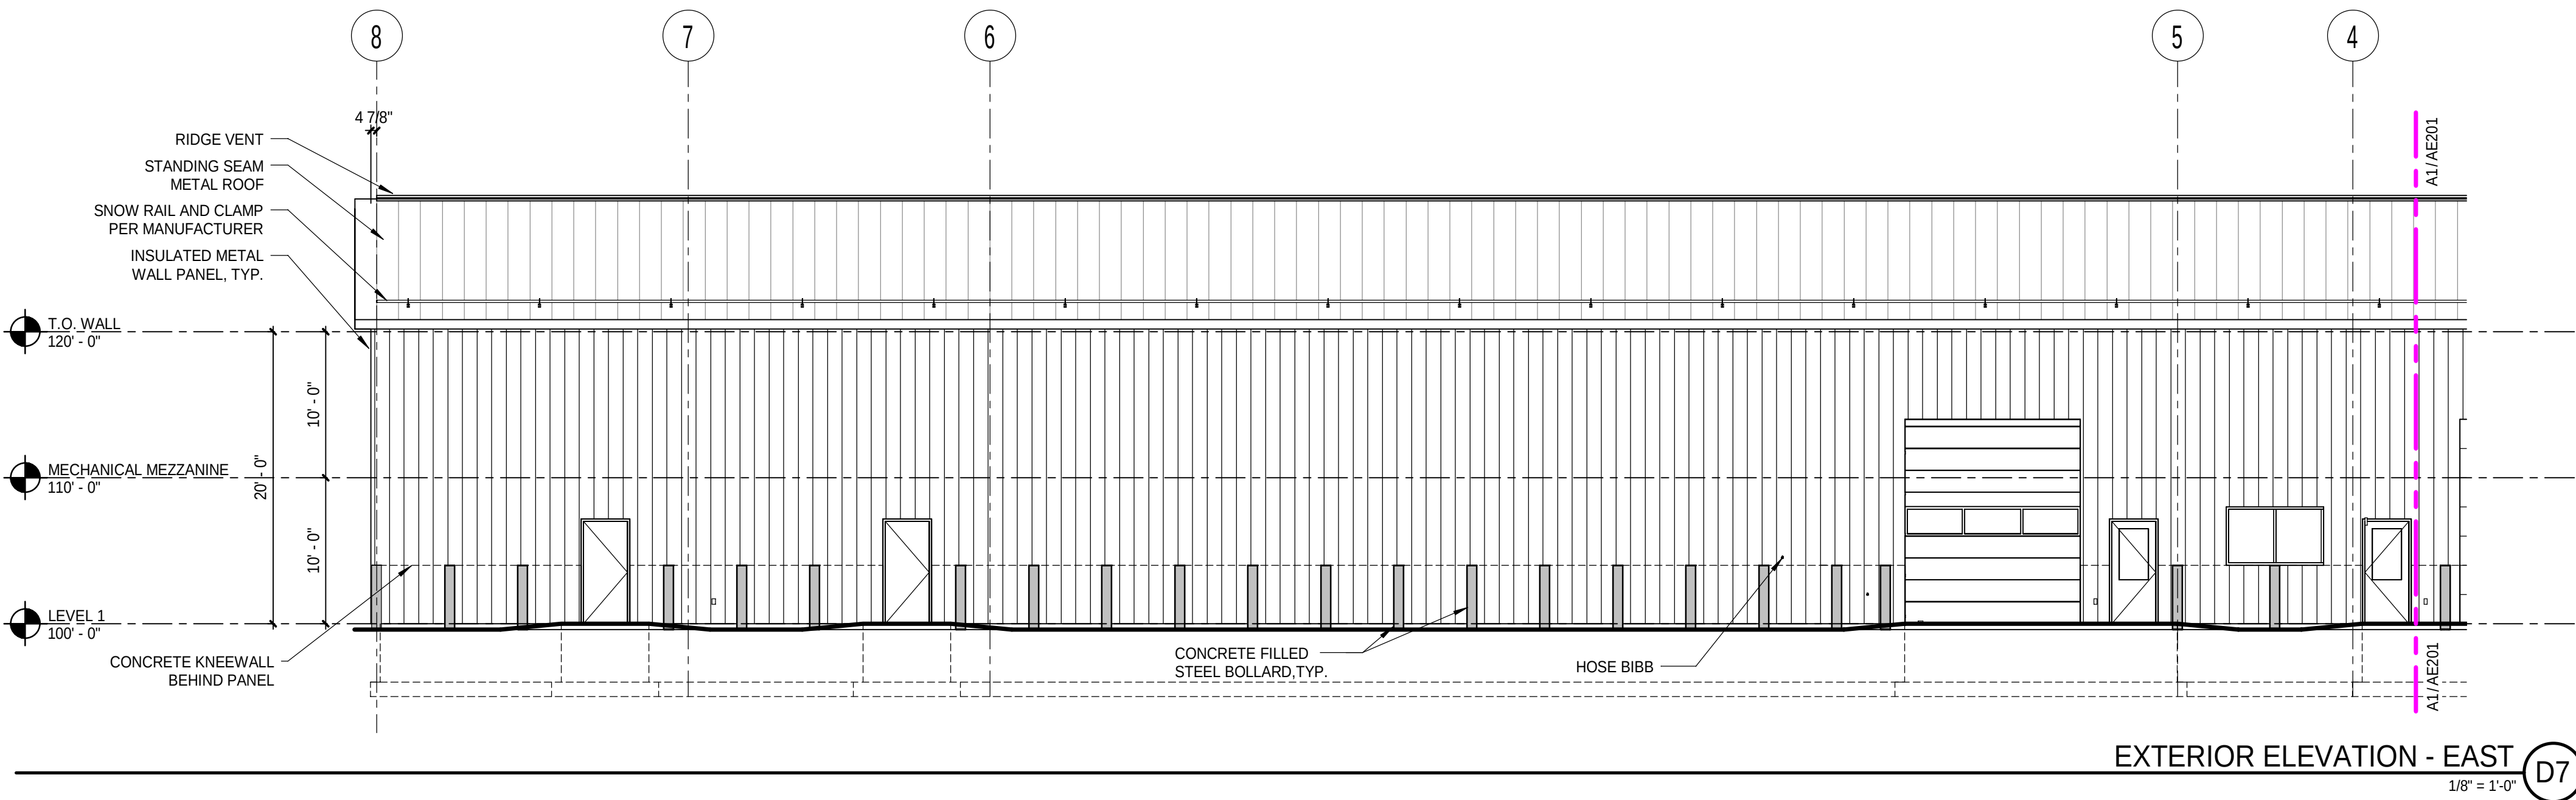
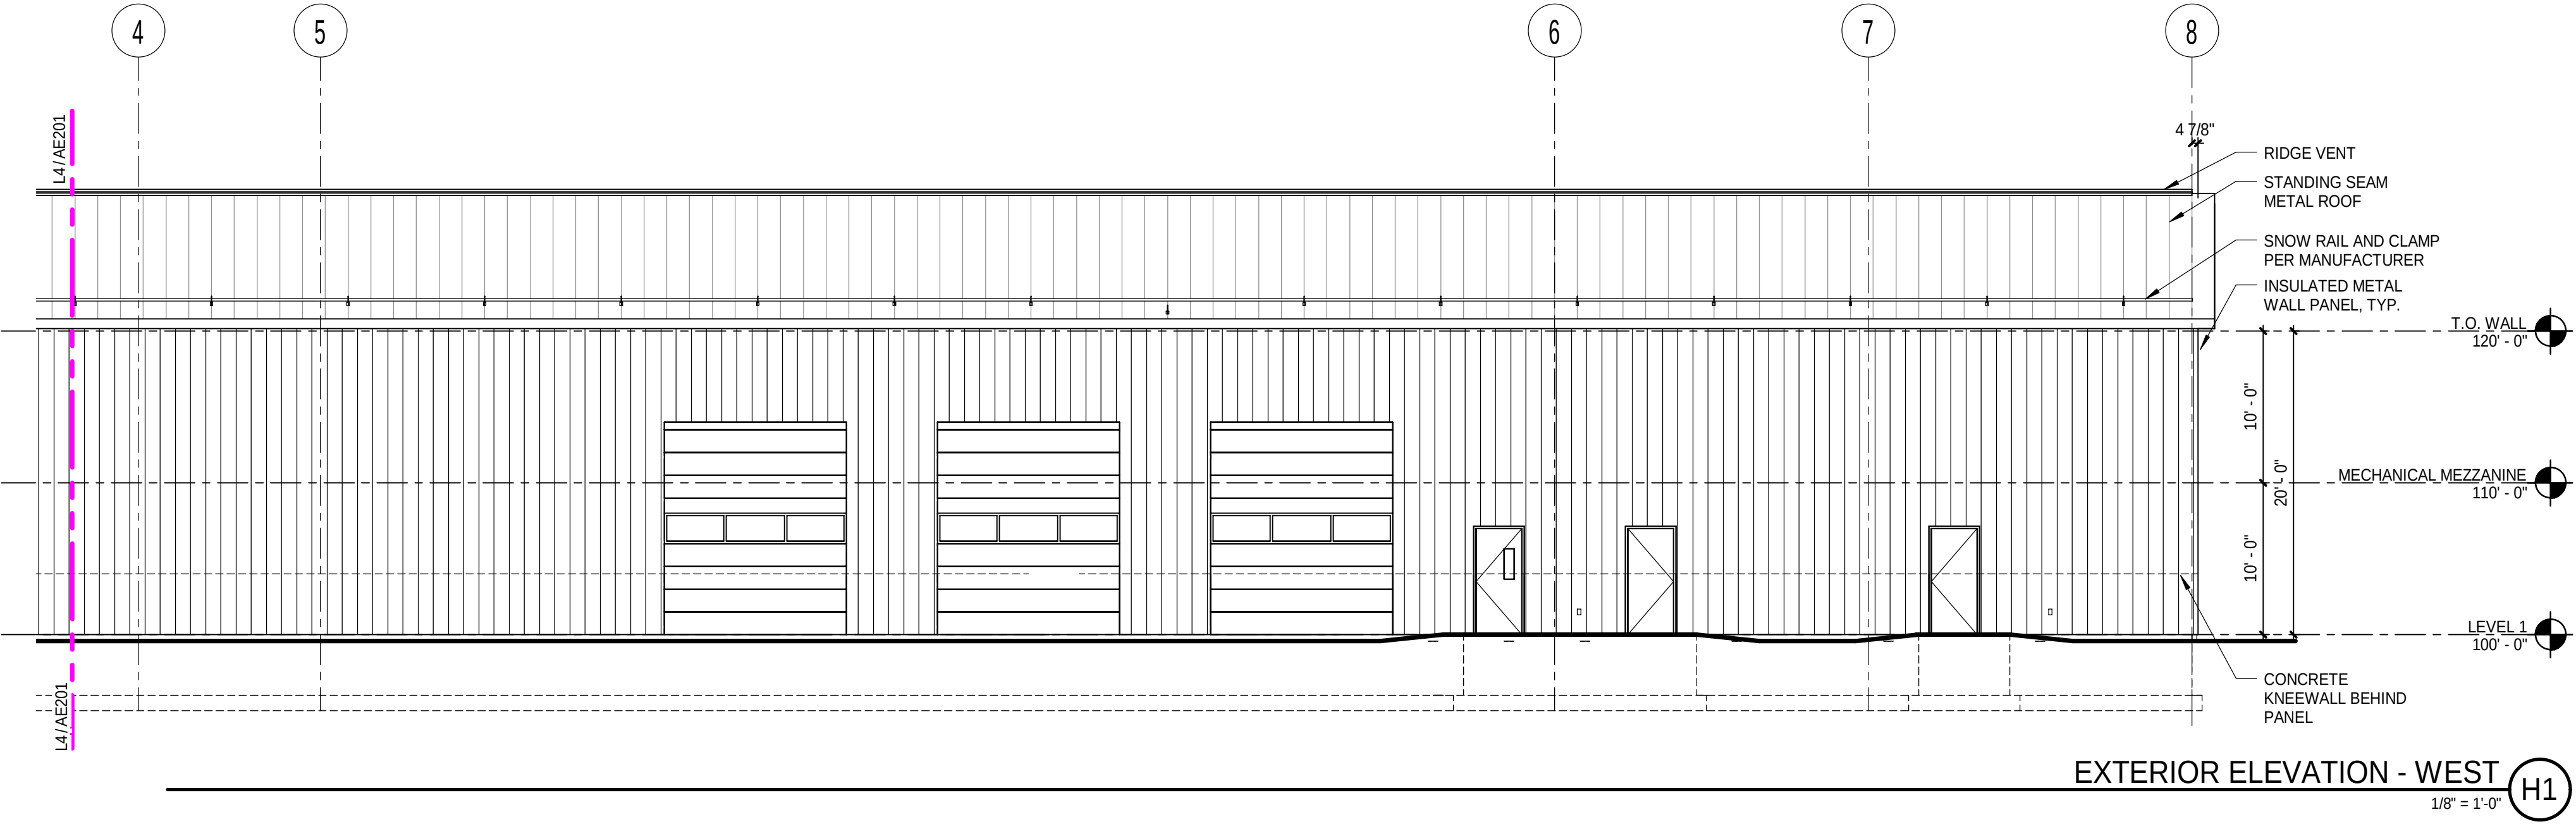
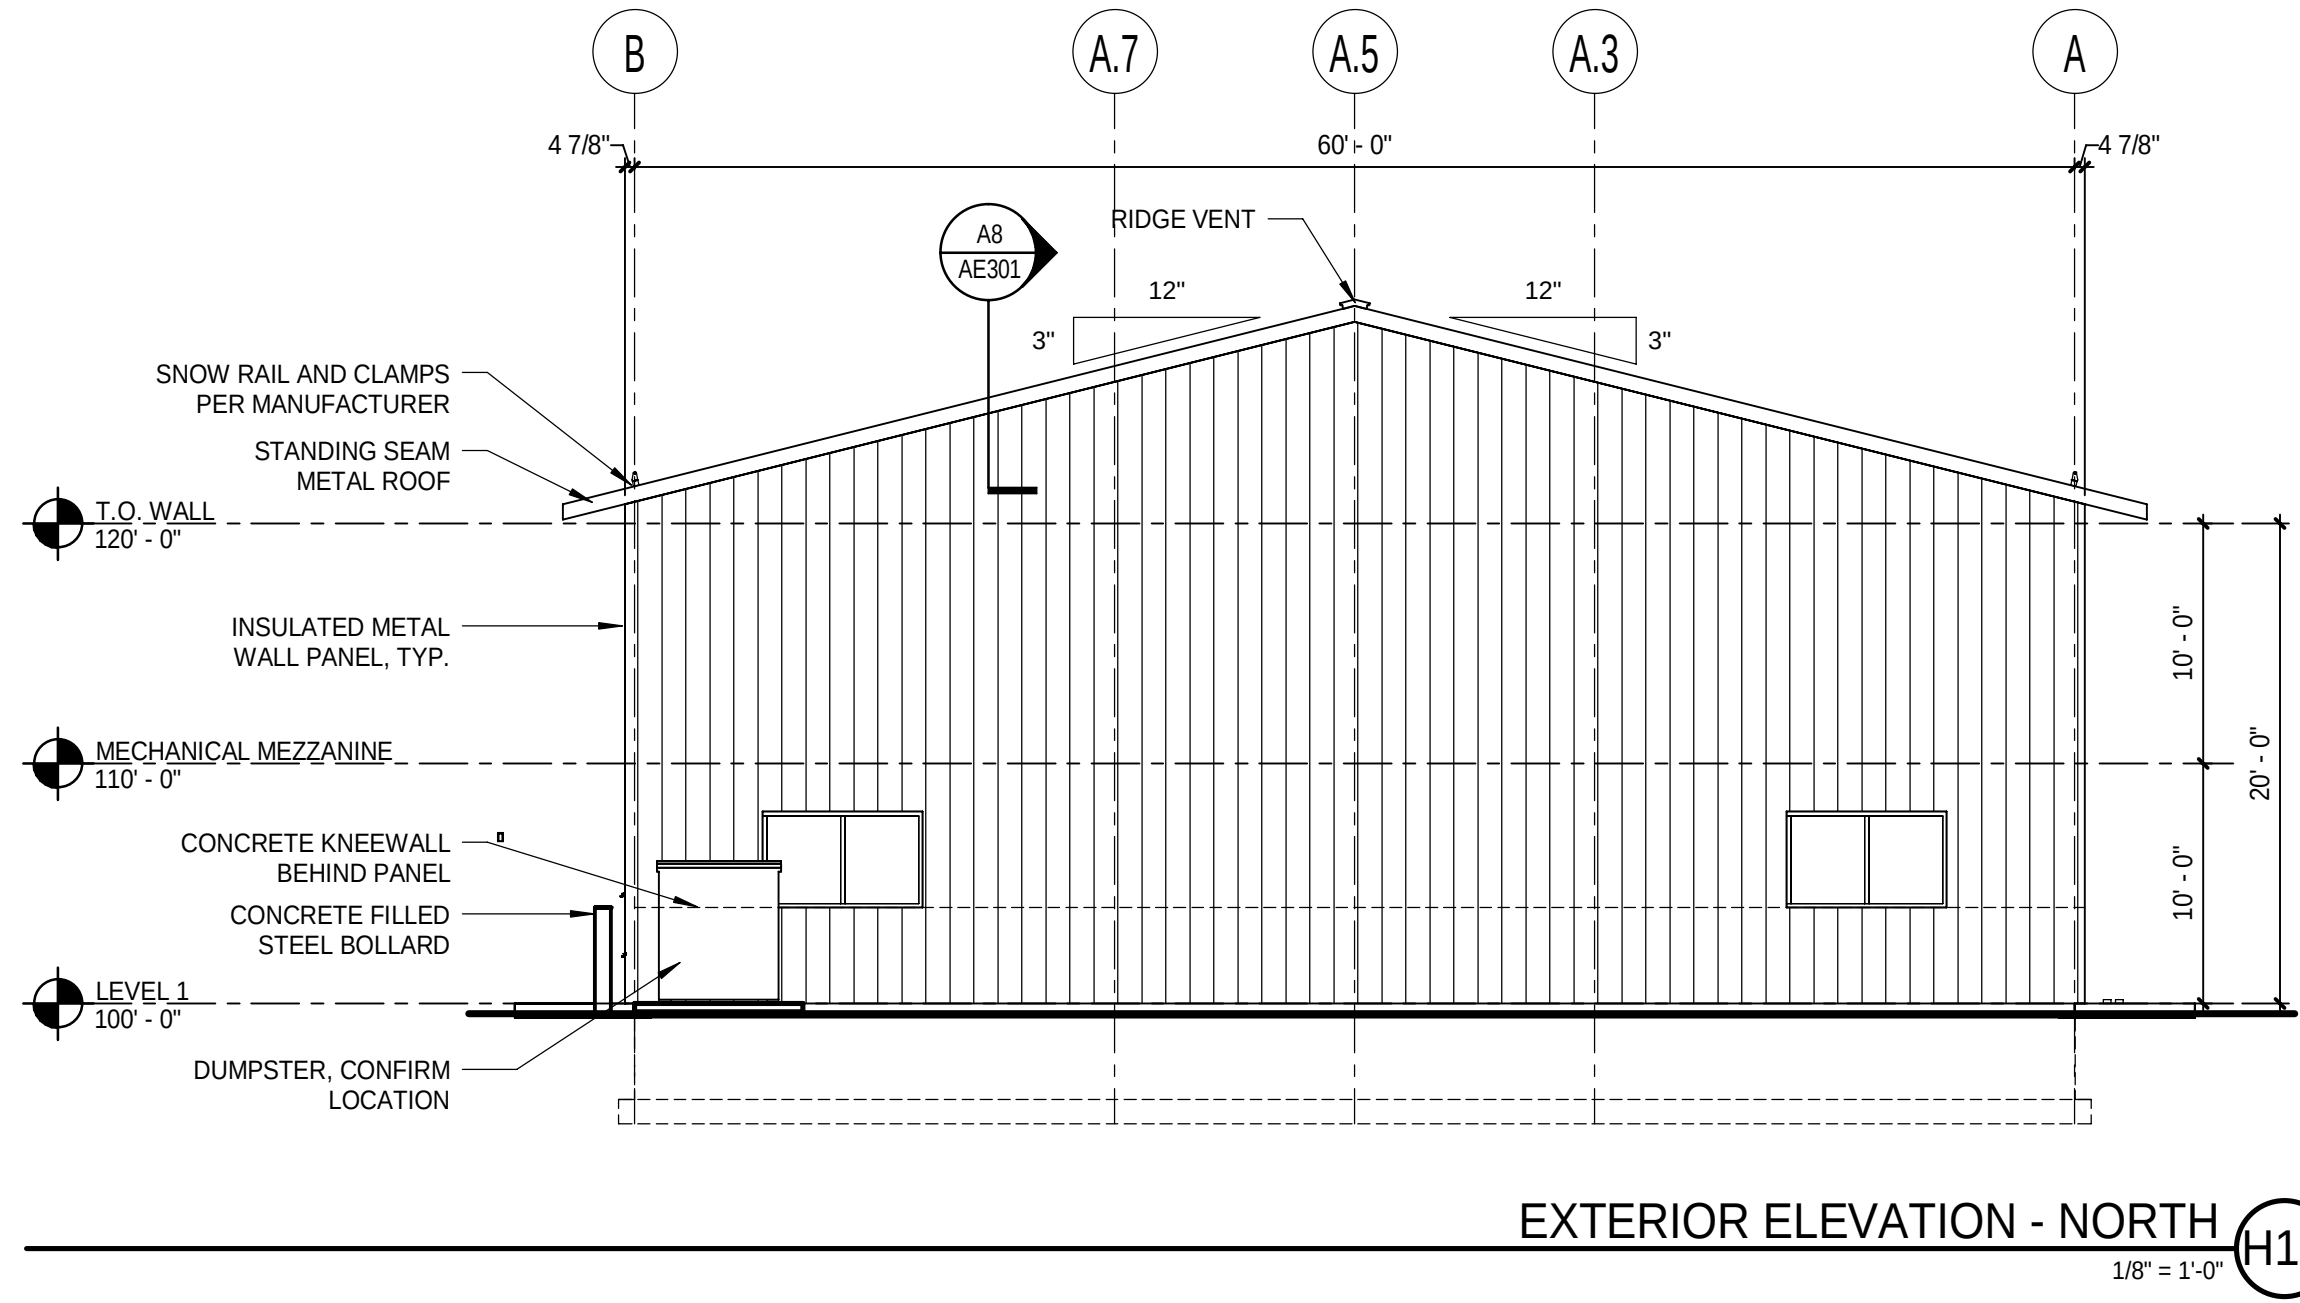
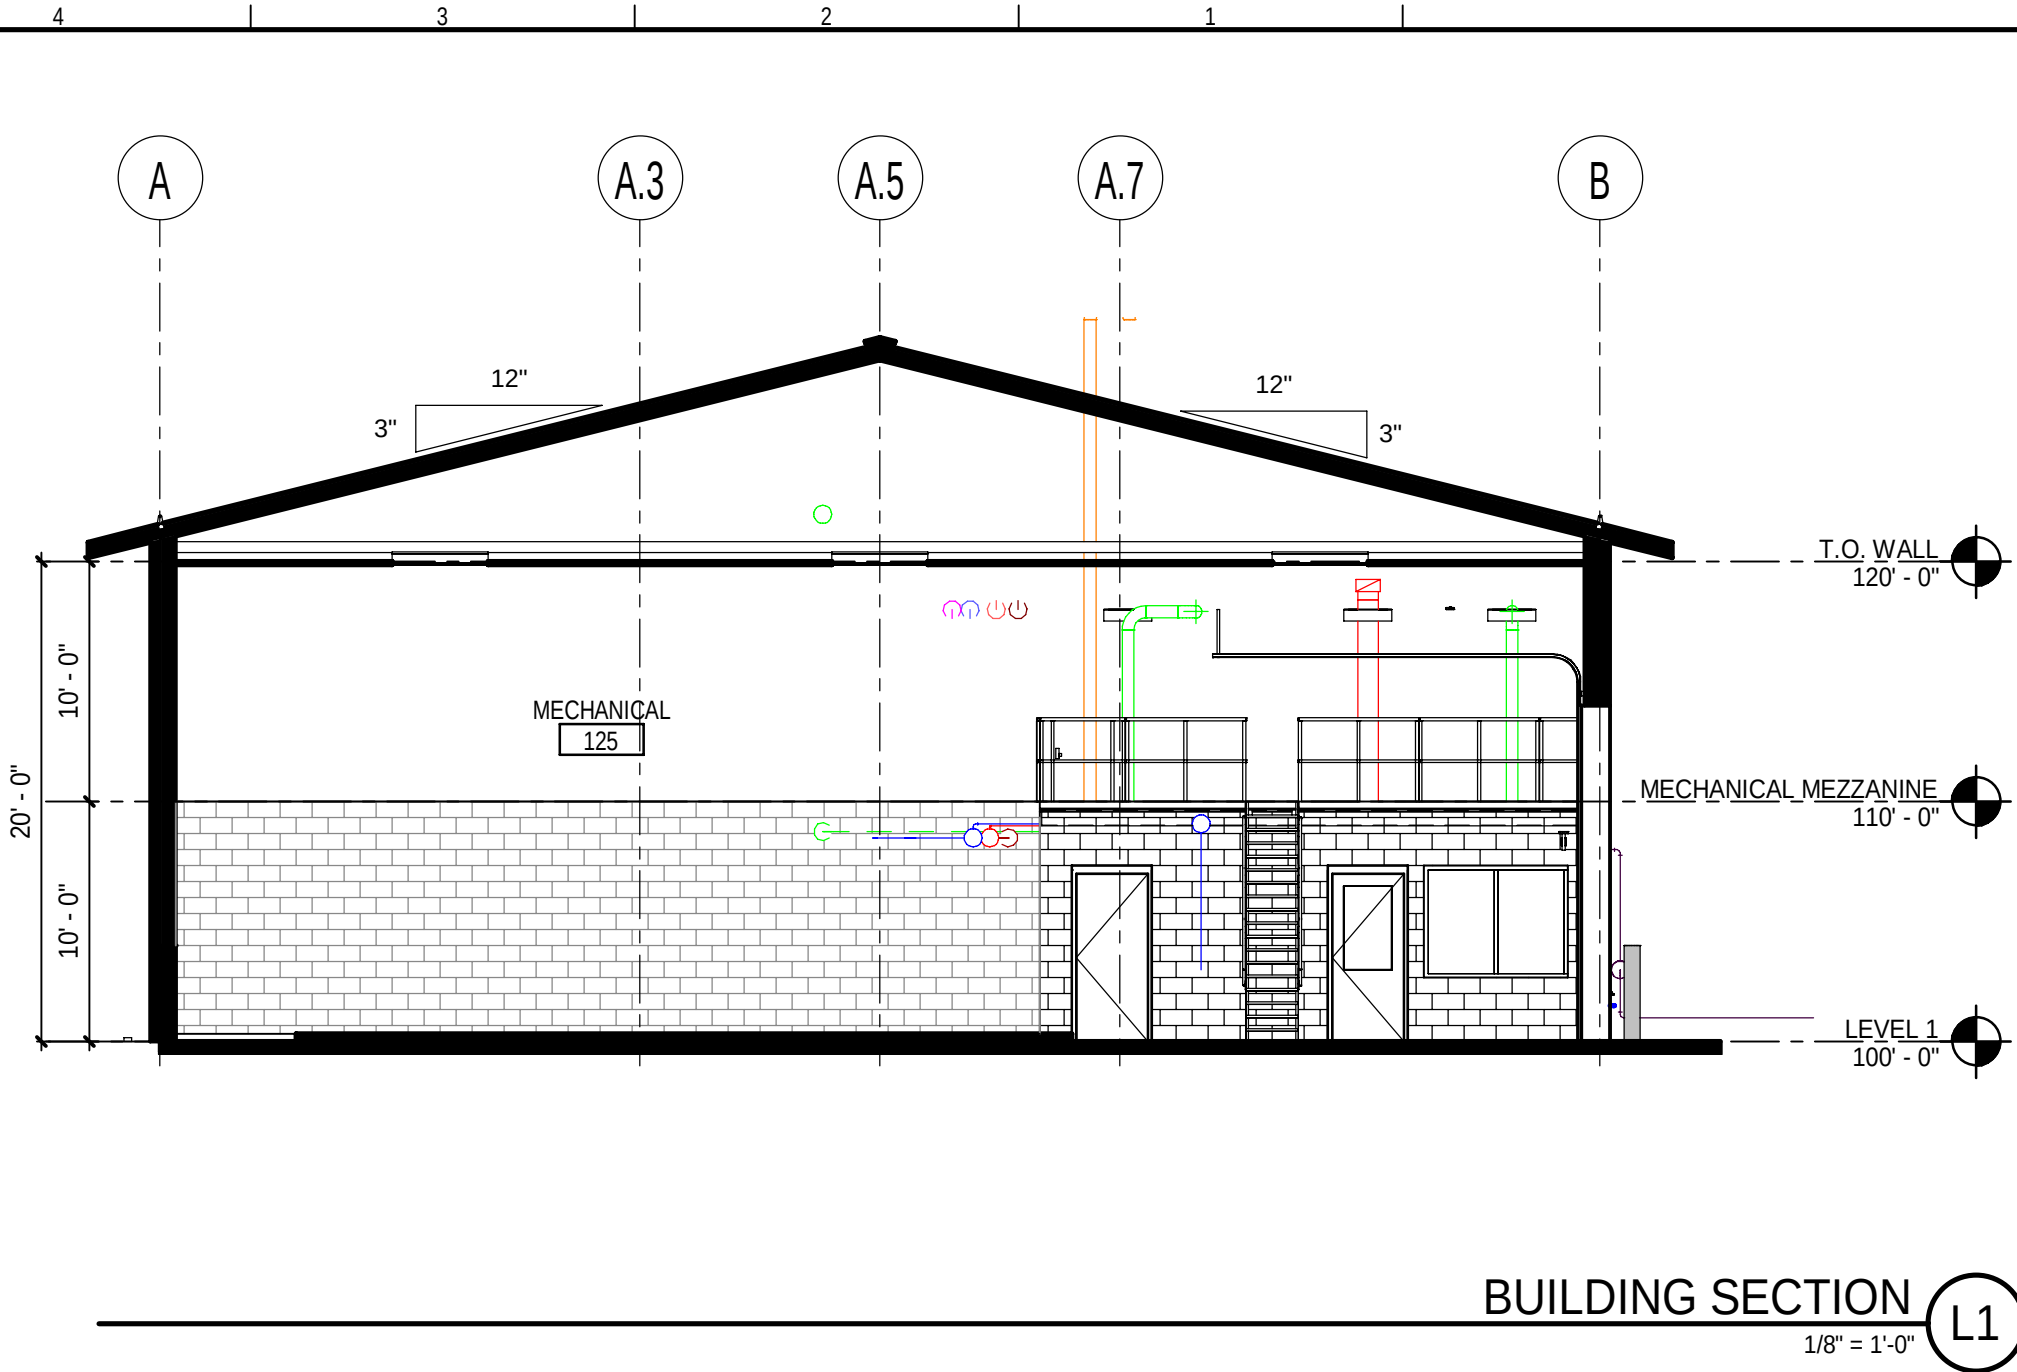


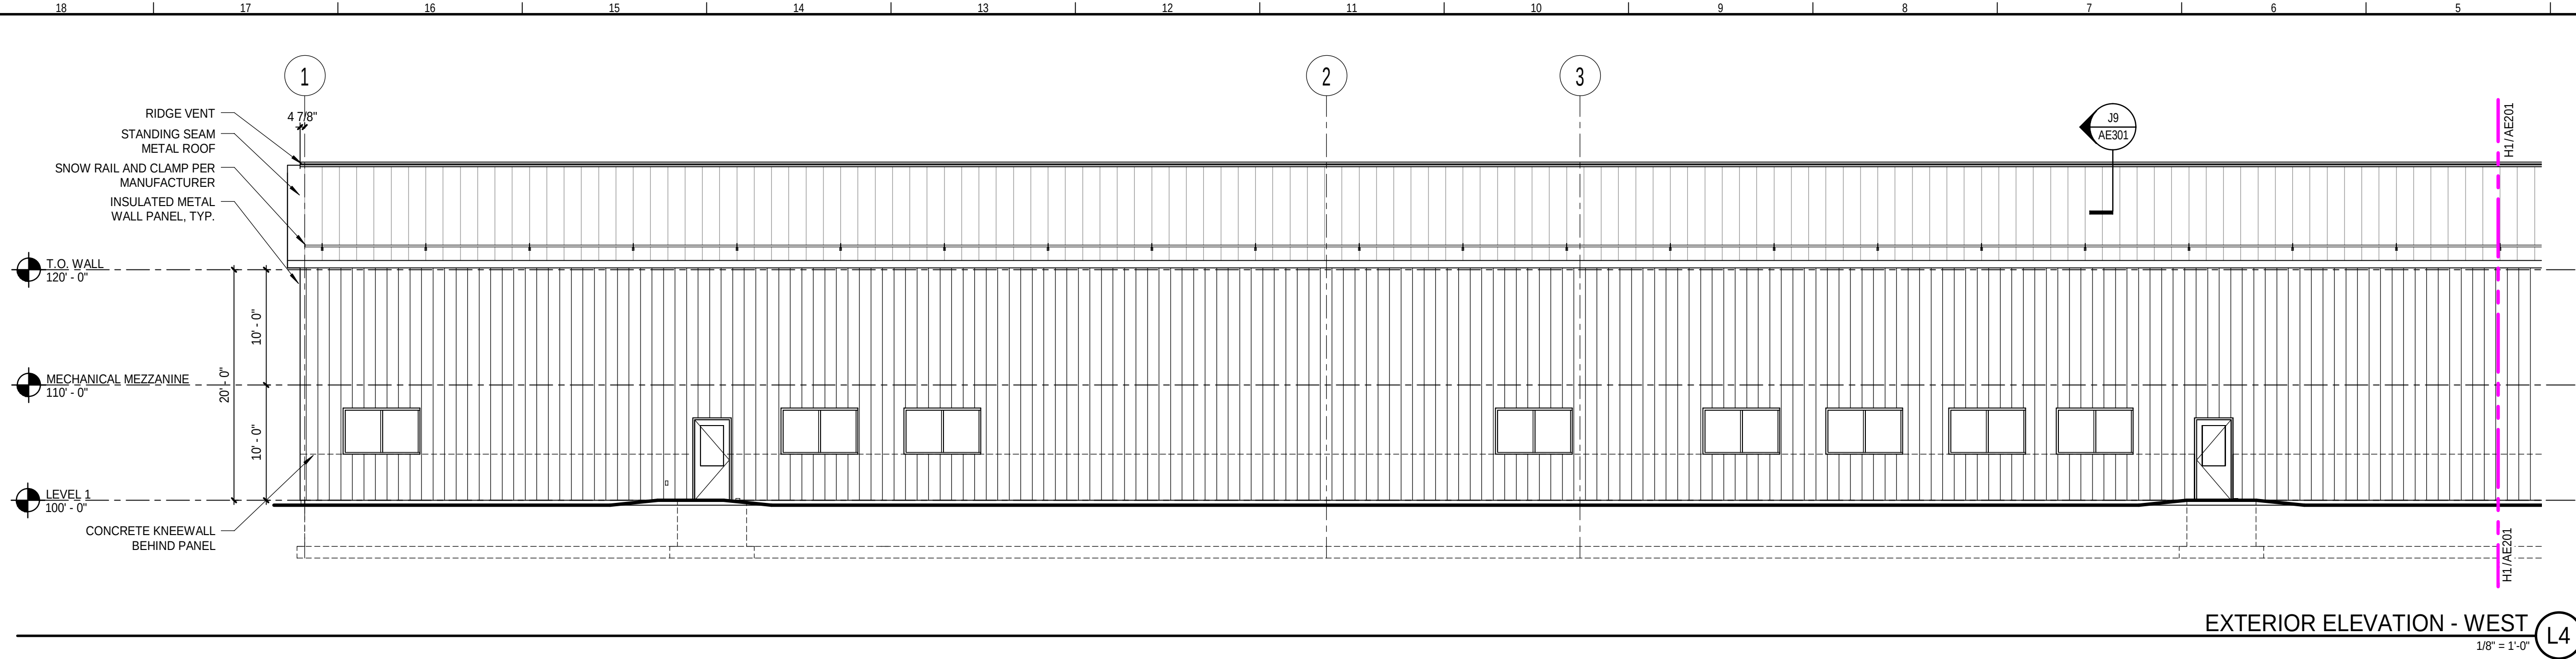

REV	DESCRIPTION	DATE
100% OWNER REVIEW	10-12-18	
CURRENT ISSUE STATUS:		
SMRT Architects and Engineers 144 Fore Street/P.O. Box 618 Portland, Maine 04104		
ARCHITECTURE ENGINEERING PLANNING INTERIORS ENERGY		
MAINE CORRECTIONAL CENTER - MAINTENANCE/CENTRAL PLANT BUILDING		
WINDHAM, ME		
EXTERIOR ELEVATIONS & BUILDING SECTION		
SHEET TITLE:		
0' 1/4" 1/2" 1' 2' 3'		
SCALE: AS NOTED		
PROJECT MANAGER:	DJM	PROJECT NO.: 17052
A/E OF RECORD:	DJM	
JOB CAPTAIN:	ECC	
DRAWN BY:	ECC	
SMRT FILE:	AE201-17052	SHEET NO. 0000000001

AE201

NOT FOR CONSTRUCTION