

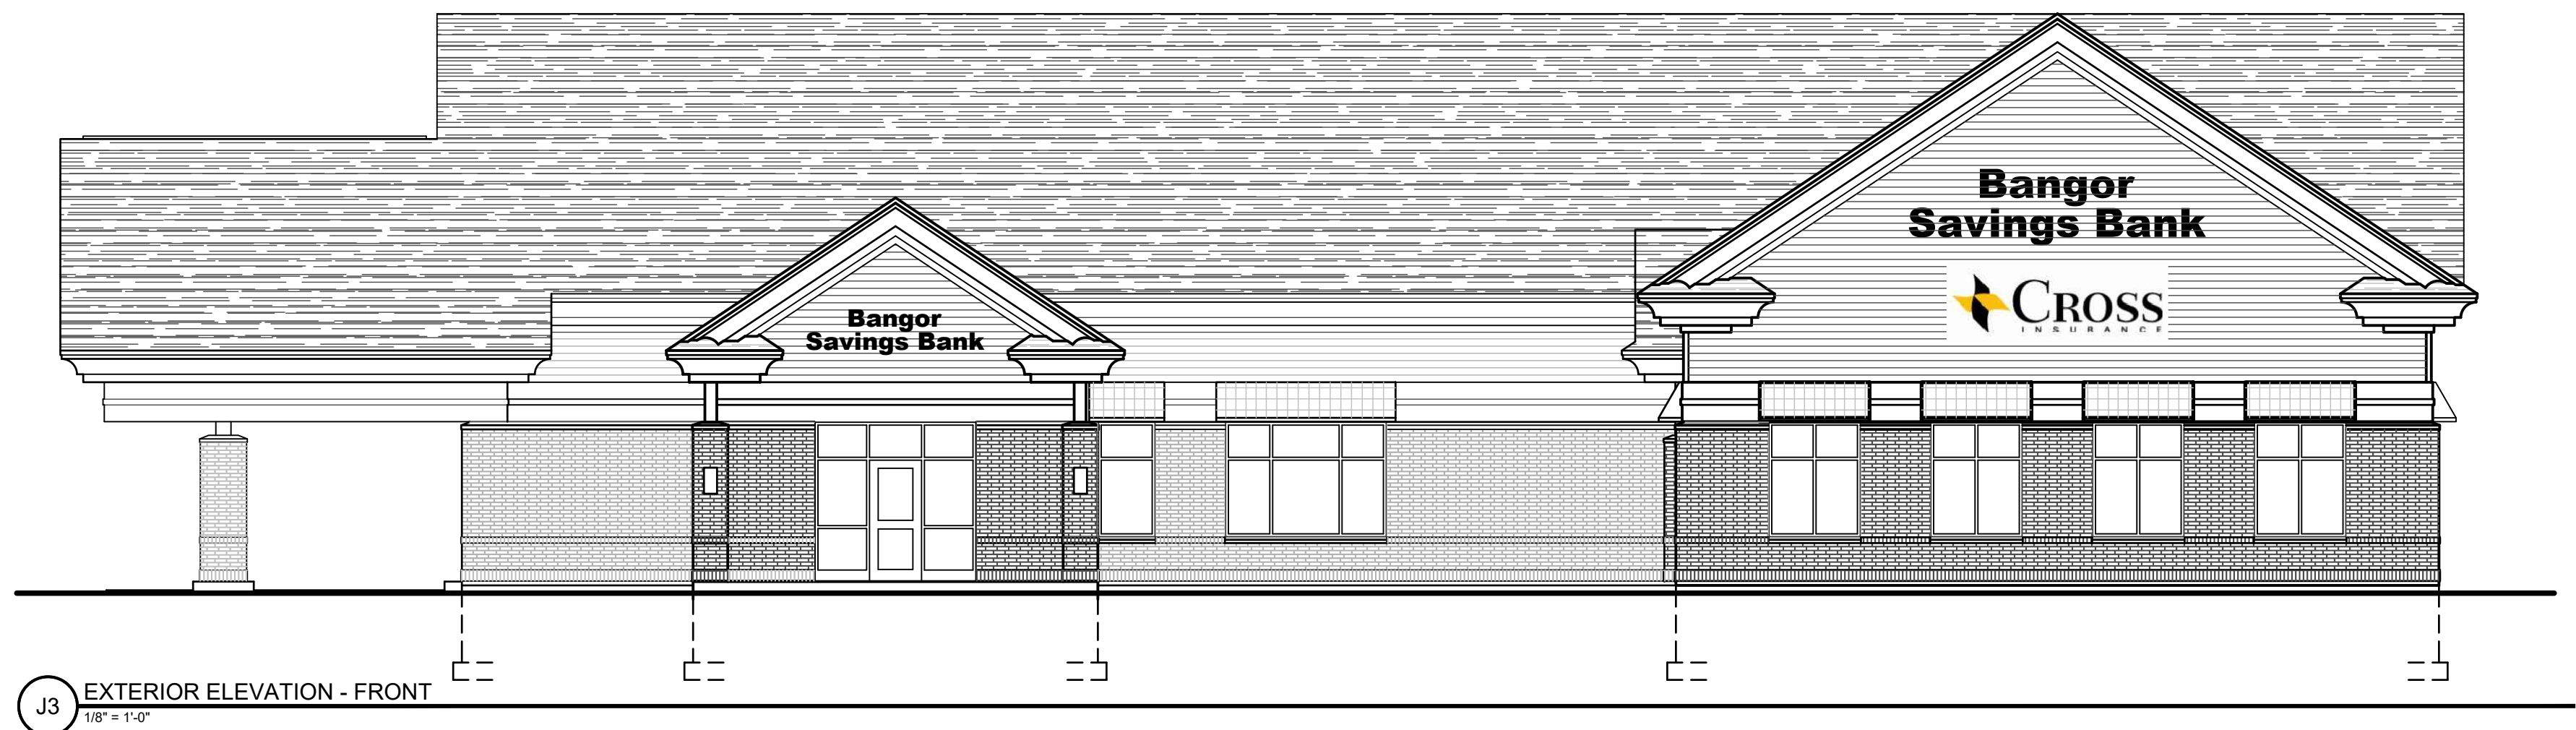
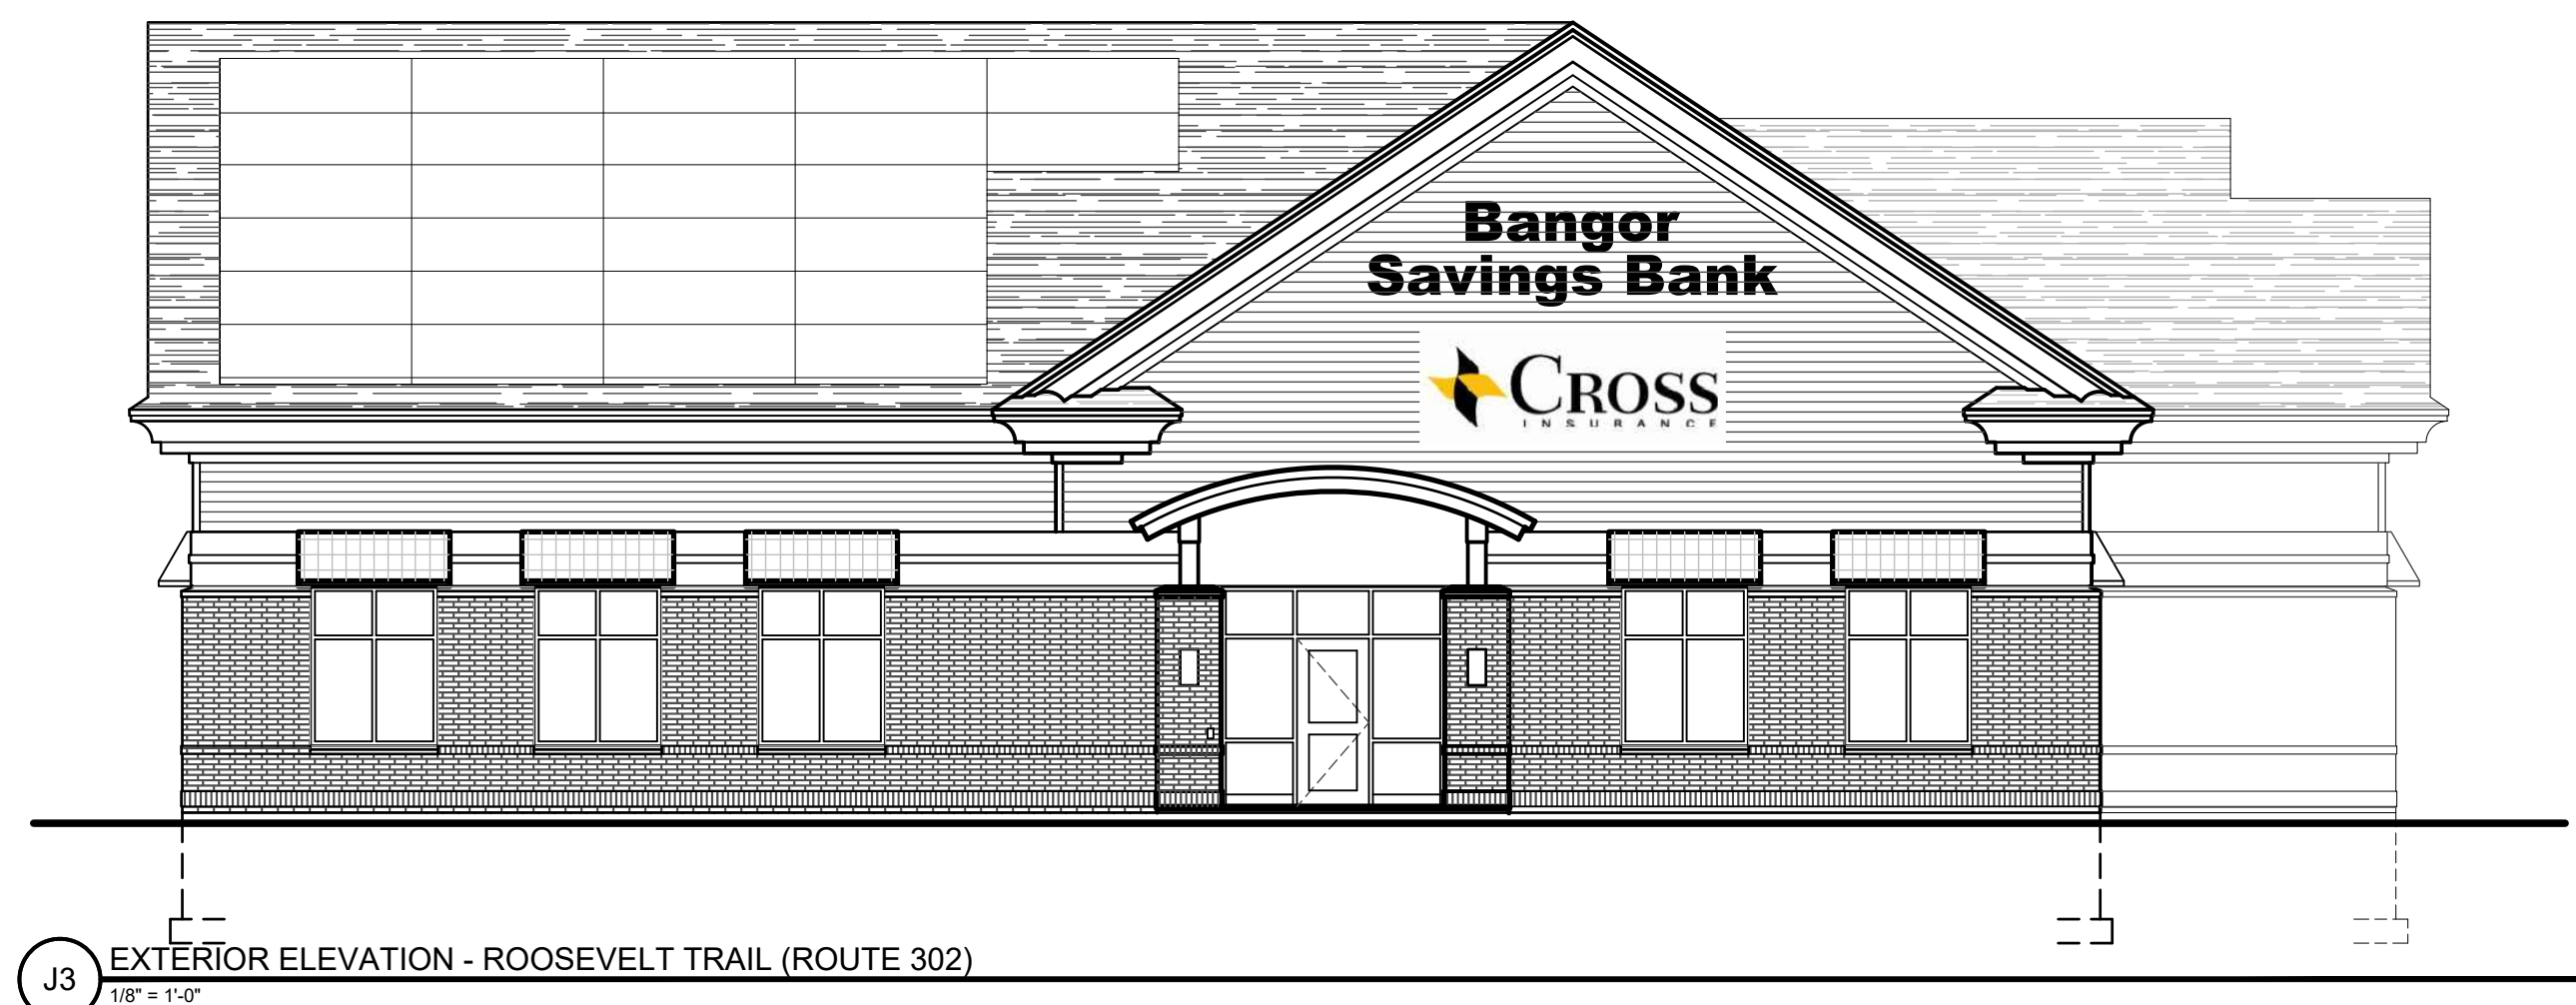


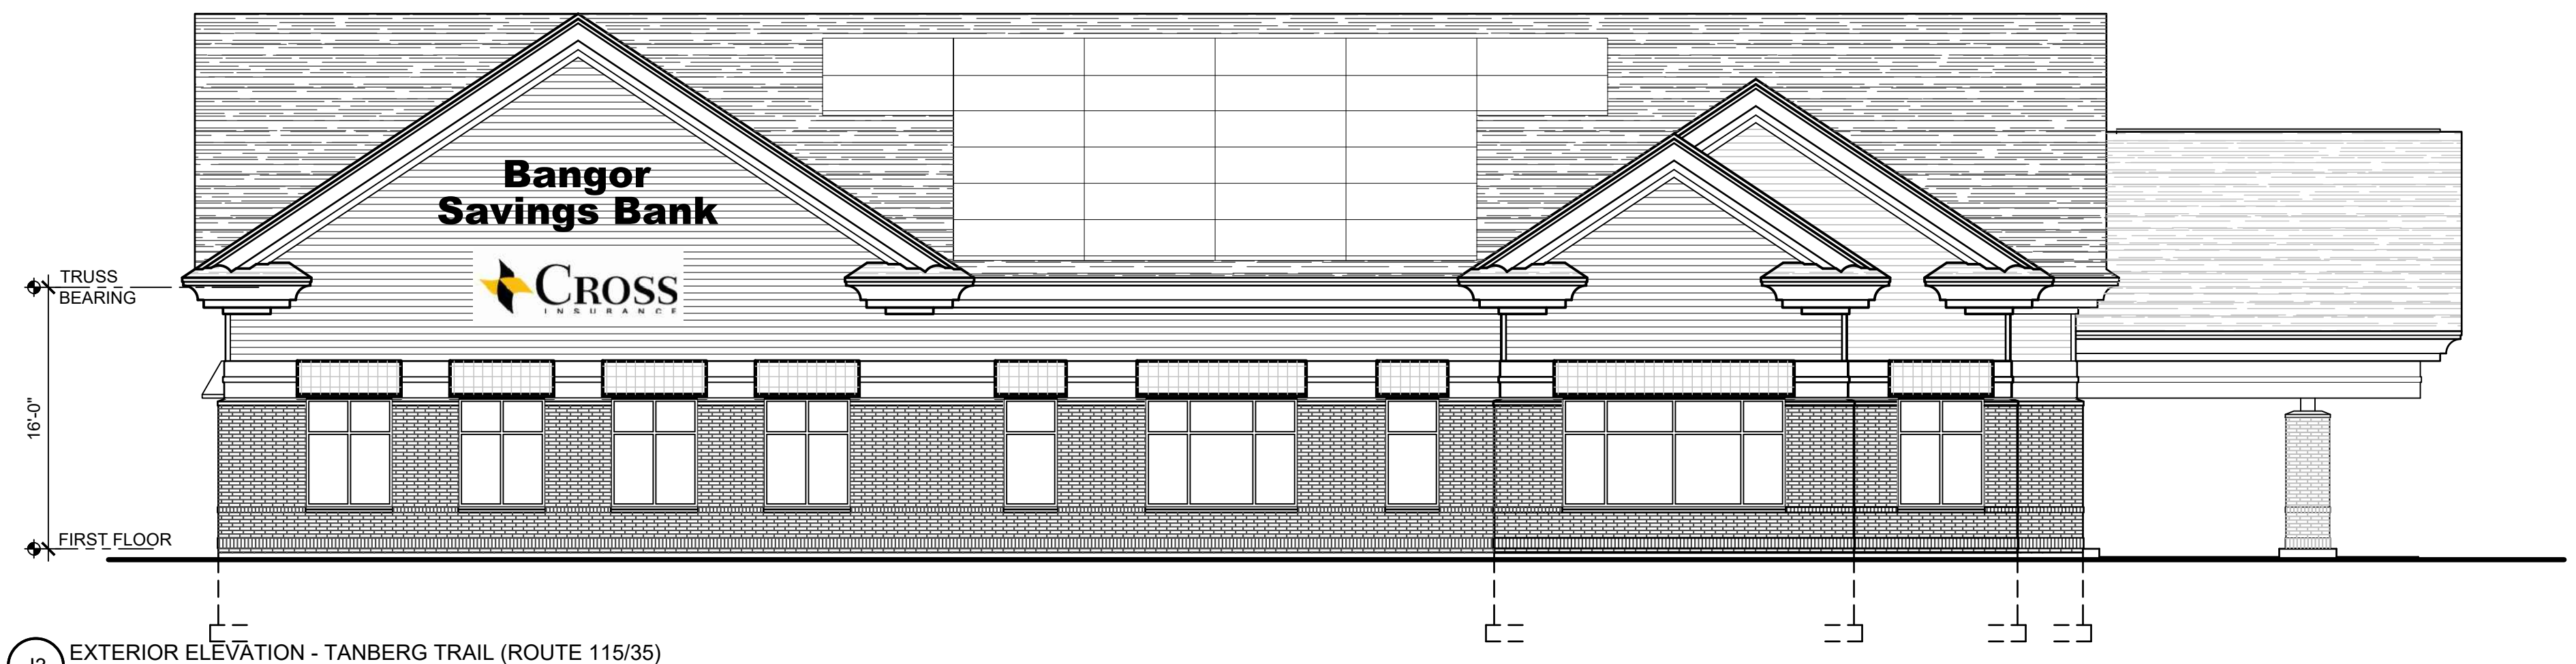

NO.	DATE	DESCRIPTION
0	00.00.00	

PROGRESS PRINT
10.02.19

TAC Architectural
Group Inc.
40 Summer St., Suite 4 Bangor, ME 04401

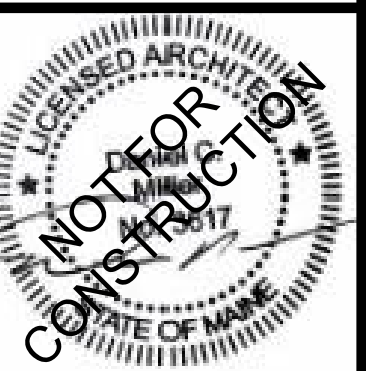

BANGOR SAVINGS BANK - WINDHAM
BRANCH
WINDHAM, MAINE

PROJECT NO: 19-013
CAD DWG FILE: AE201X EXTERIOR ELEVATIONS - OPTION W.DWG
DRAWN BY: ###
CHK'D BY: ###
COPYRIGHT: 2019

SHEET TITLE

EXTERIOR ELEVATIONS -
OPTION W

AE201X