



SITE LAYOUT AND UTILITY PLAN
1"=20'

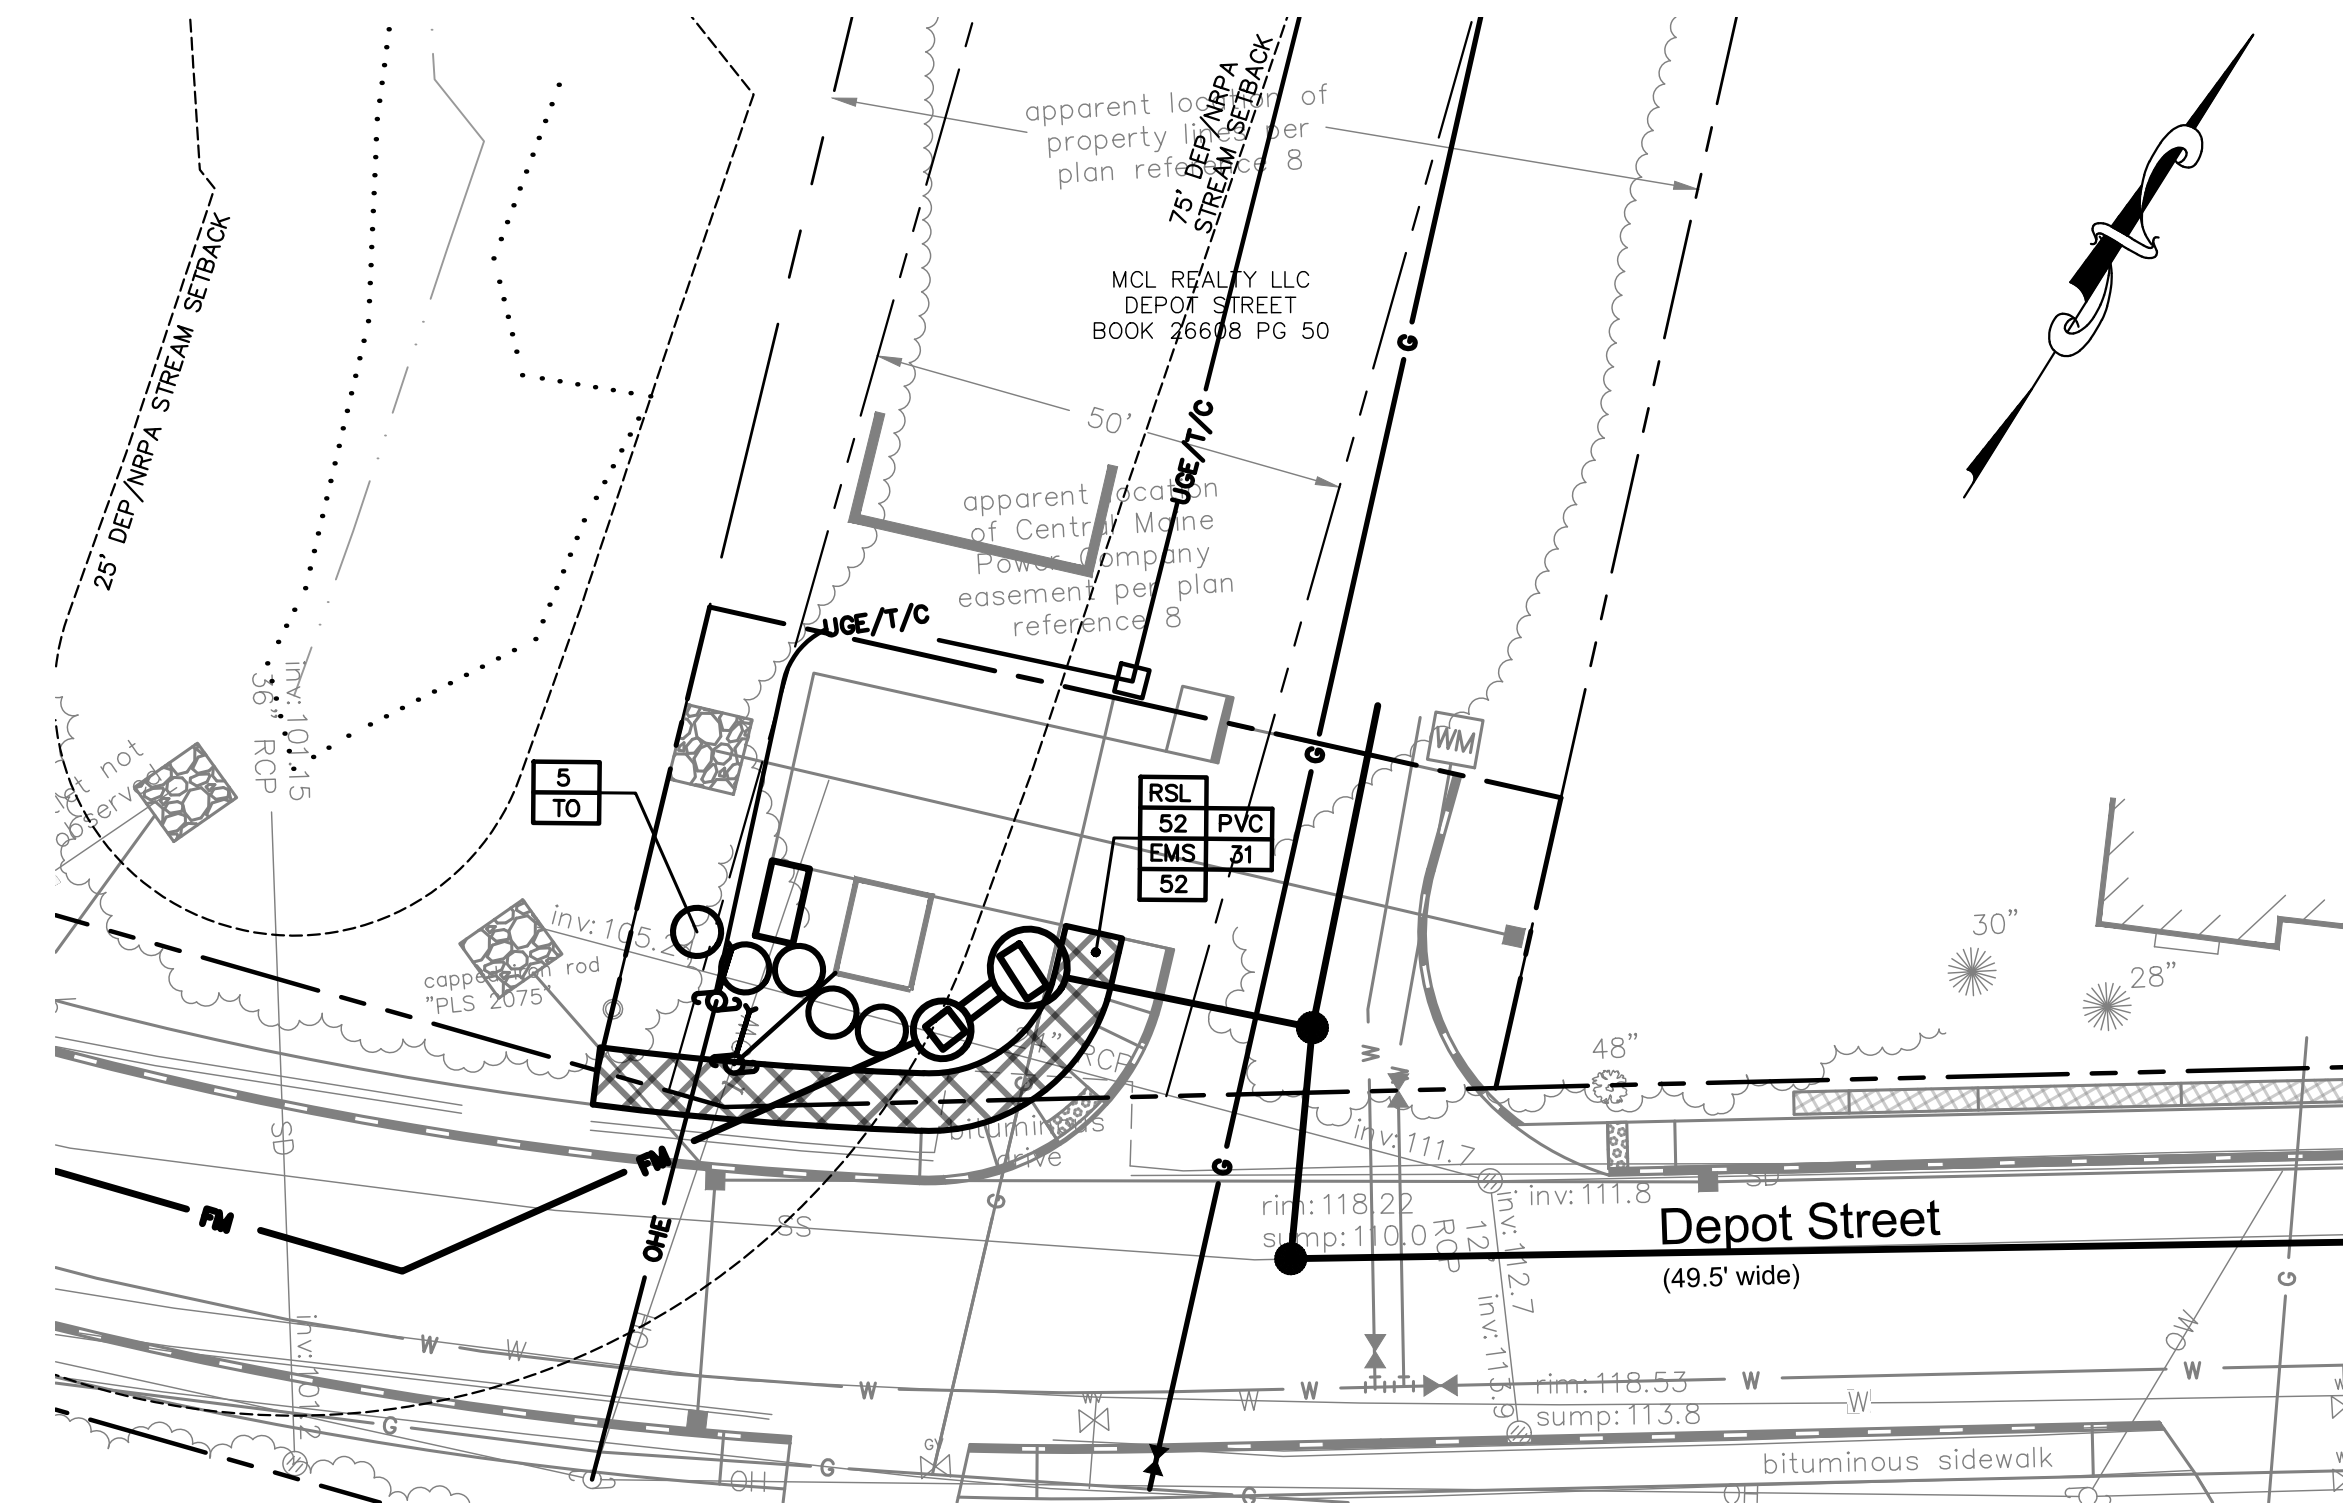


LANDSCAPING PLAN
1"=20'



- NOTES:
- FUTURE GRADING AND THE FUTURE BUILDING ARE PART OF A DEVELOPMENT TO BE CONSTRUCTED AT A LATER DATE. SHOULD THE PROJECTS OCCUR AT THE SAME TIME, THE CONTRACTOR SHALL COORDINATE CONSTRUCTION WITH THE OTHER CONTRACTOR.
 - THE PUMP STATION WET WELL AND VALVE VAULT HATCHES SHALL EACH HAVE ELEVATIONS OF 6" ABOVE FINISHED GRADE.

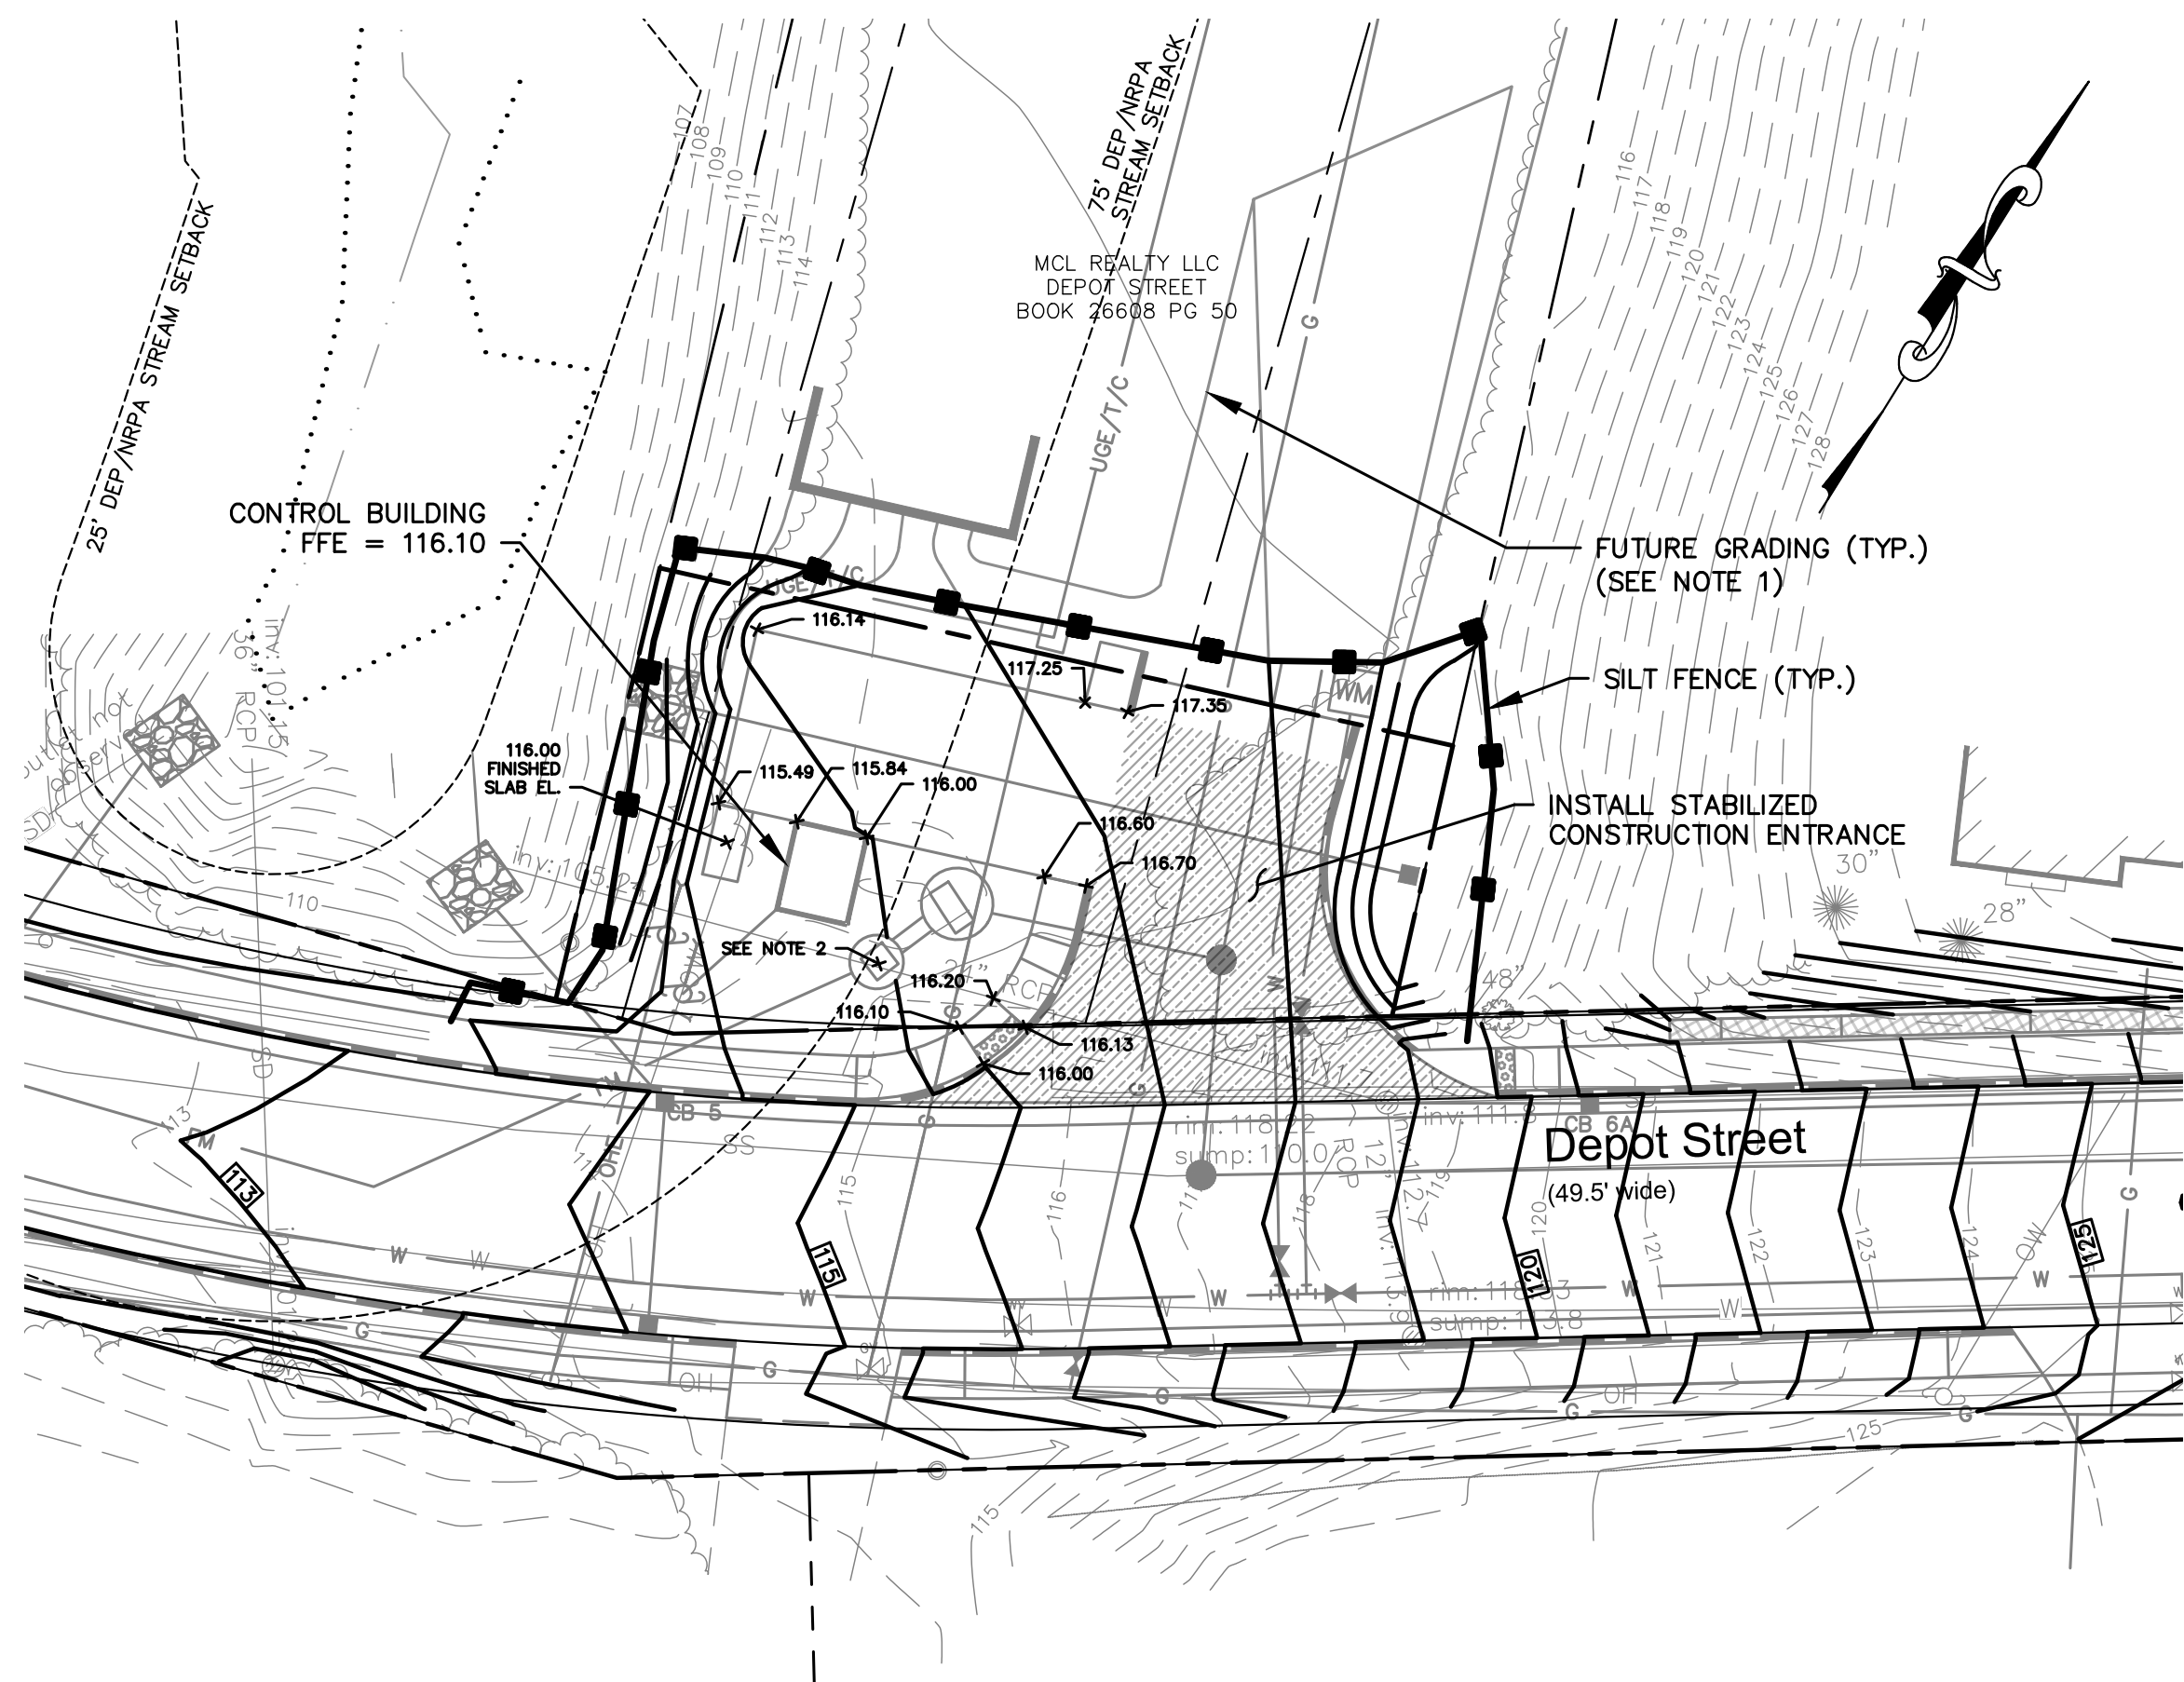

GRADING AND EROSION CONTROL PLAN
1"=20'

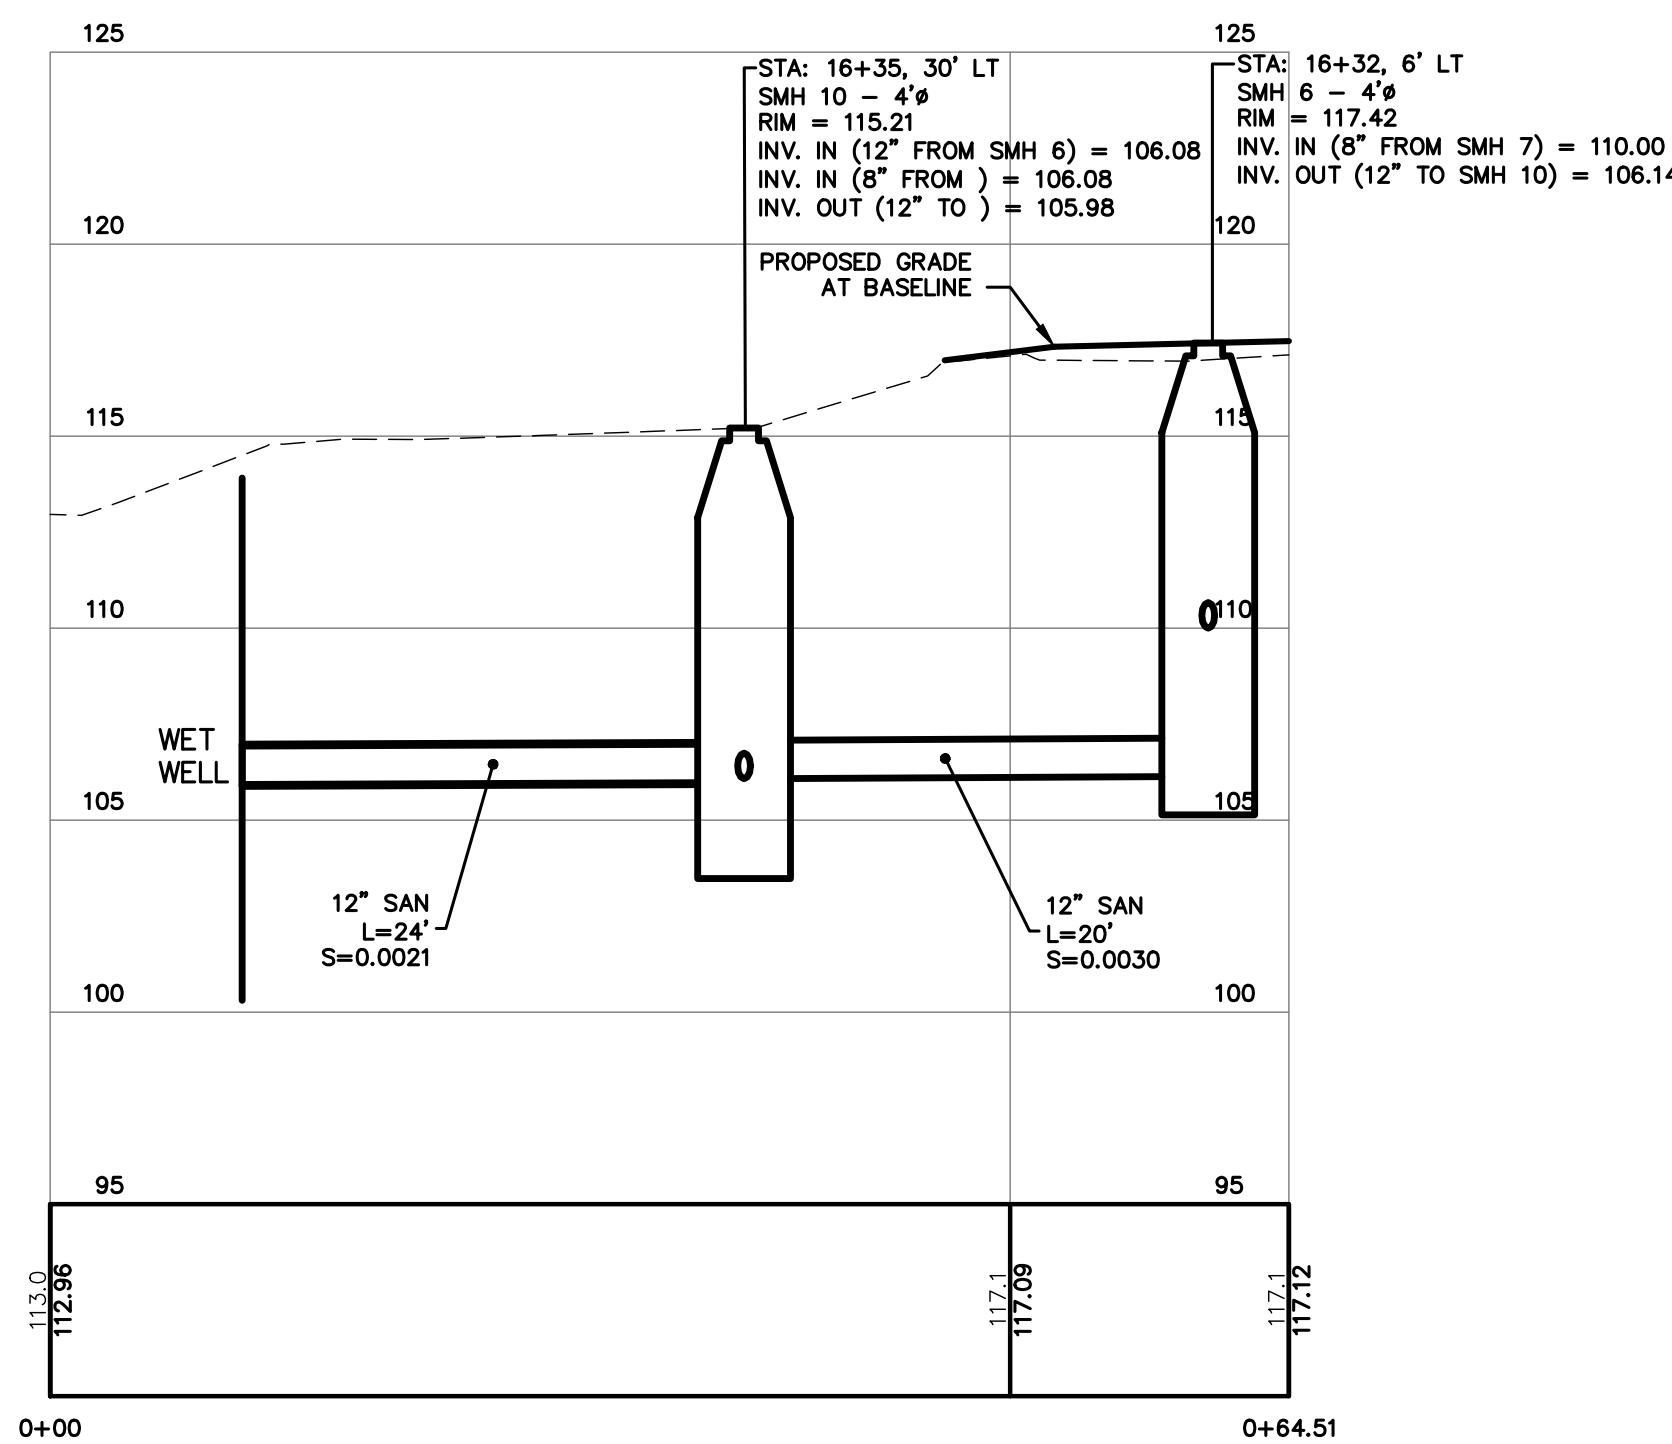

PROFILE
1"=10' HORIZ.
1"=5' VERT.

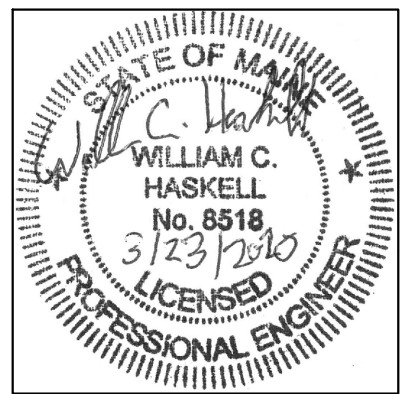 

LANDSCAPE PLAN LEGEND			
KEY	BOTANICAL NAME	COMMON NAME	SIZE
RSL	RUDIBECKIA SUBTENTOSA 'LITTLE HENRY'	SWEET CONE FLOWER	6"-7" HGT. CLUMP
EMS	ECHINACEA PURPUREA 'MAGNUS SUPERIOR'	MAGNUS PURPLE CONE FLOWER	NO. 1 CONT.
PVC	PANICUM VIRGATUM 'CAPE BREEZE'	CAPE BREEZE SWITCH GRASS	NO. 1 CONT.
TO	THUJA OCCIDENTALIS 'EMERALD GREEN'	EMERALD GREEN ARBORVITAE	5'-6' HGT

U:\3324.35_Windham_Depot Street\Z - CAD\DWG\3278-PUMP STATION.dwg 3/23/2020 9:13 AM

Rev.	Date	Revision

Issued For	Date	By



Design: OCC	Draft: LAN	Date: FEB 2020
Checked: WCH	Scale: 1" = 10'	Job No.: 3324.35
File Name: 3278-PUMP STATION		
This plan shall not be modified without written permission from Gorrell Palmer. Any alterations, authorized or otherwise, shall be at the user's sole risk and without liability to Gorrell Palmer.		



Relationships. Responsiveness. Results.
www.gorrellpalmer.com
207.772.2515

Drawing Name:	Sewer Pump Station Plan
Project:	Depot Street Road & Sidewalk Reconstruction Windham, Maine
Client:	Town of Windham 8 School Rd, Windham, ME 04062

Drawing No.
9

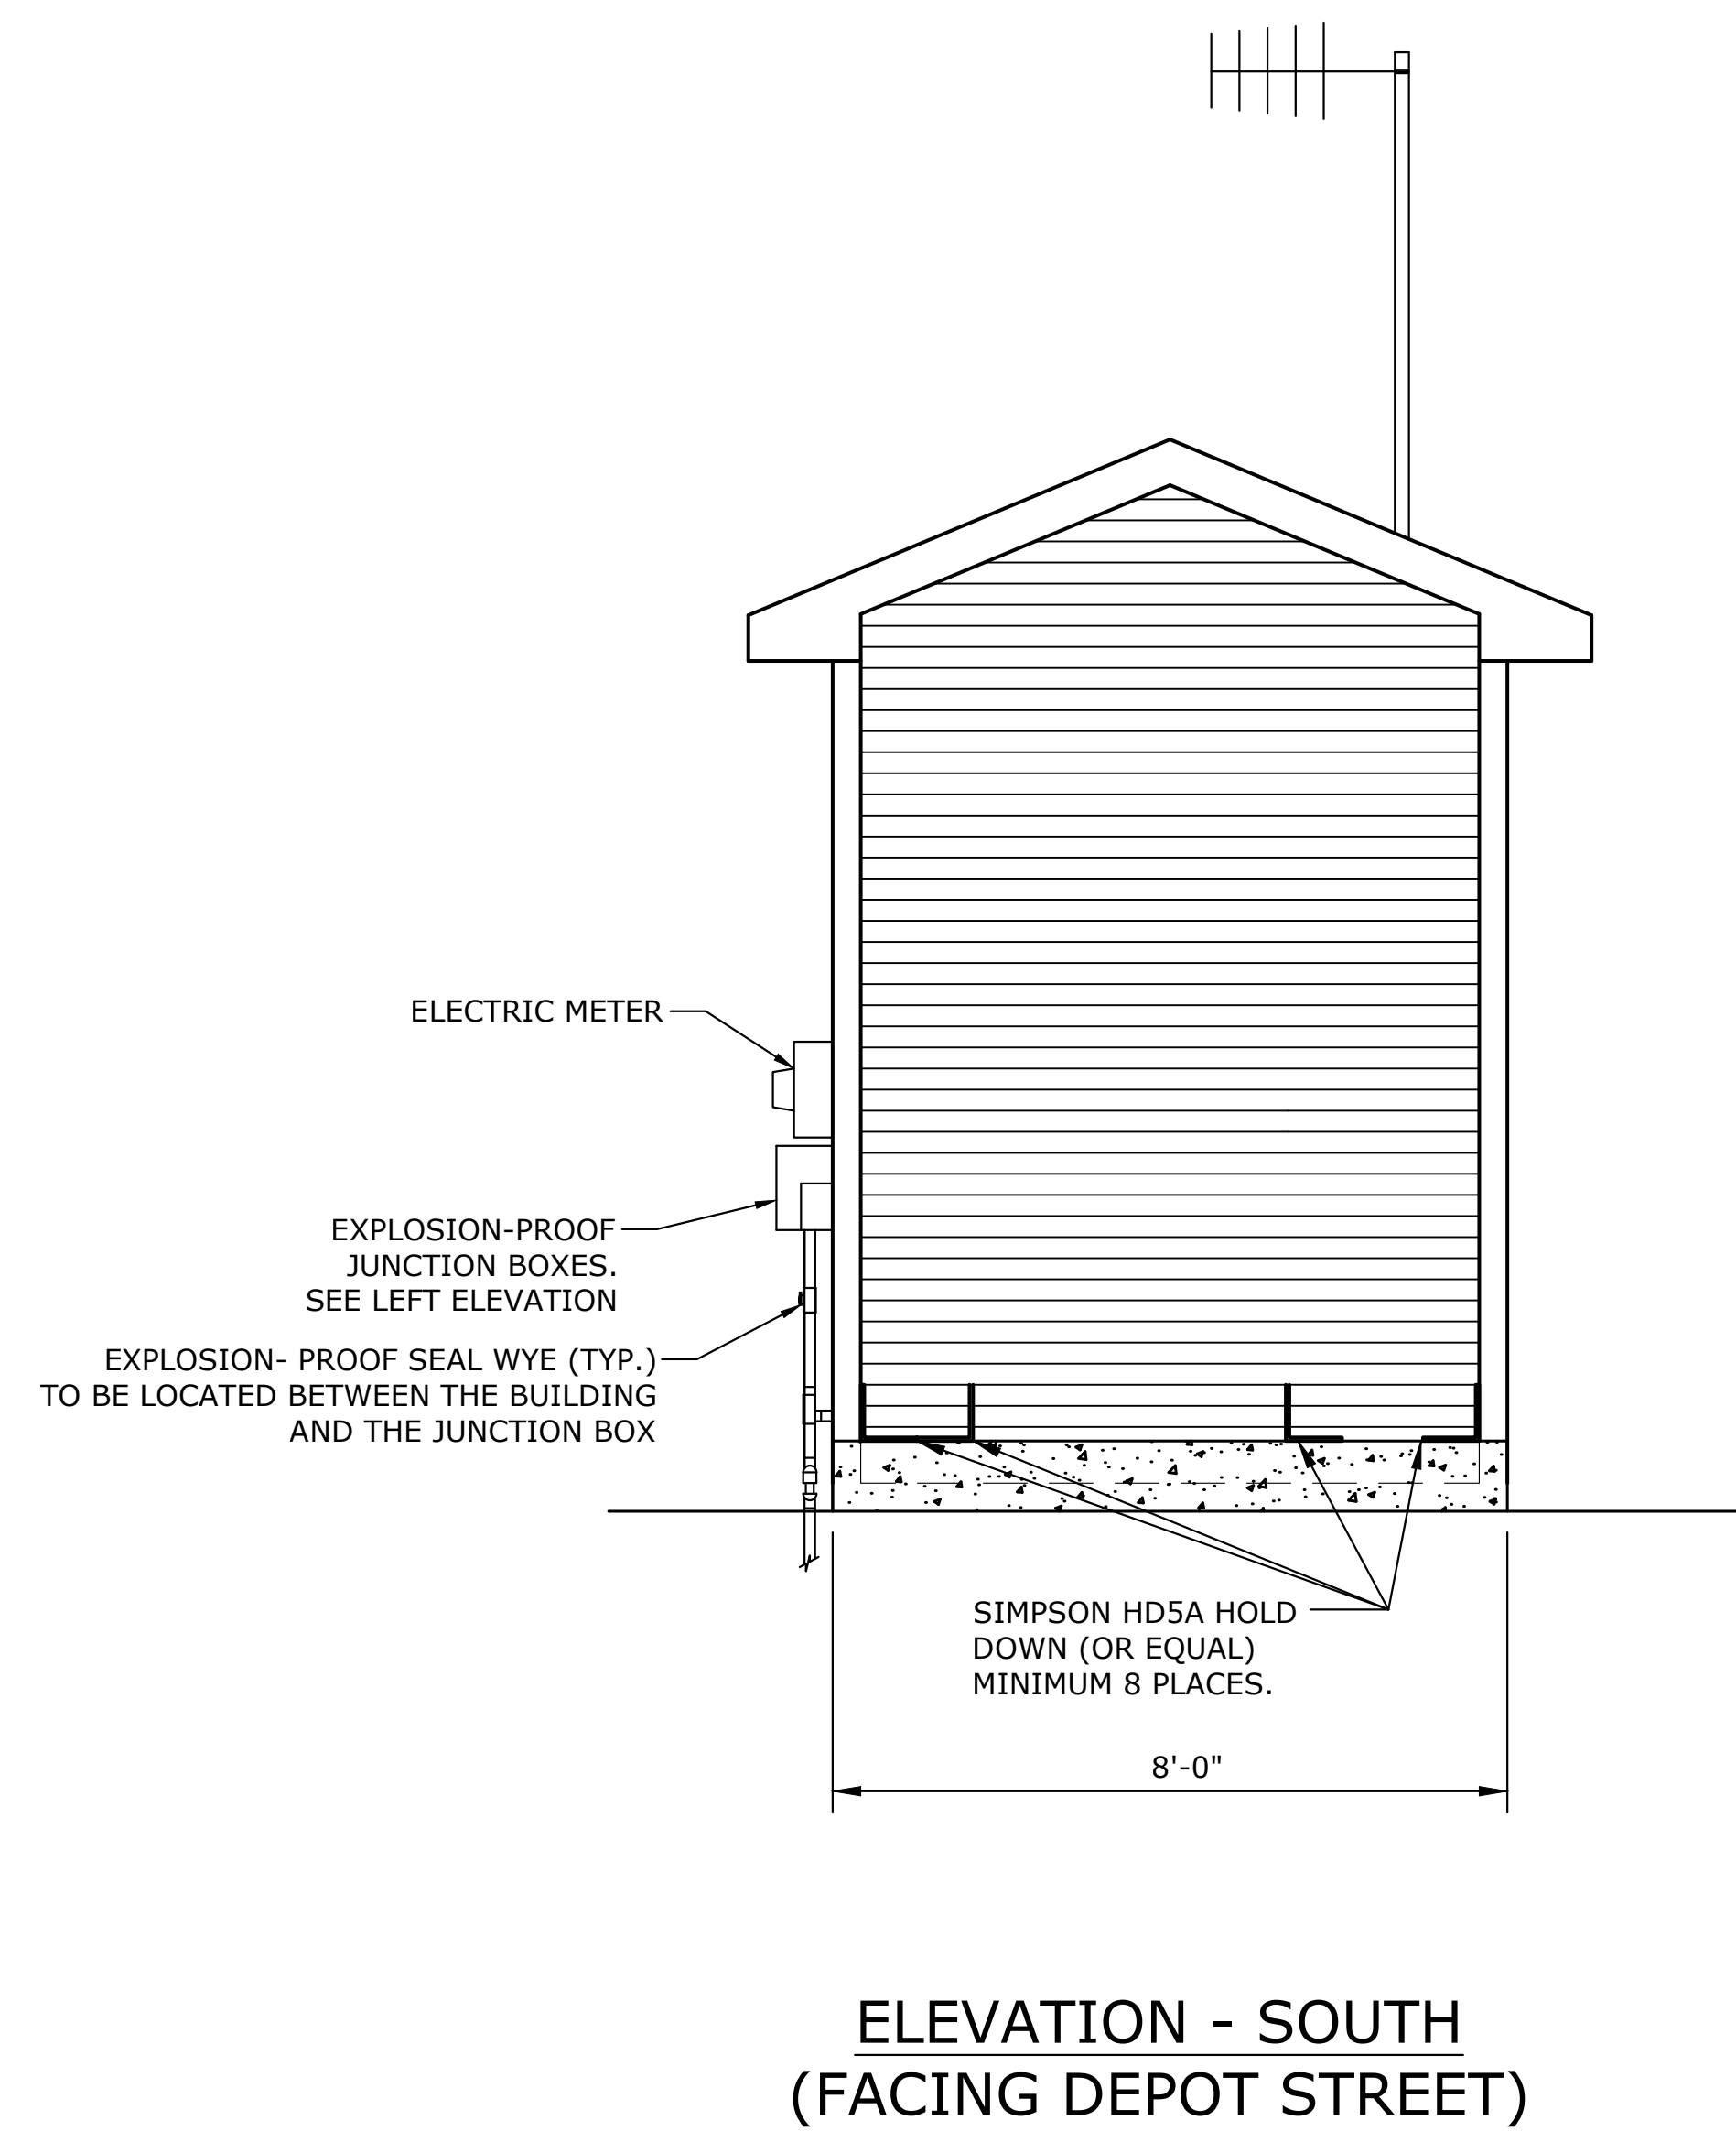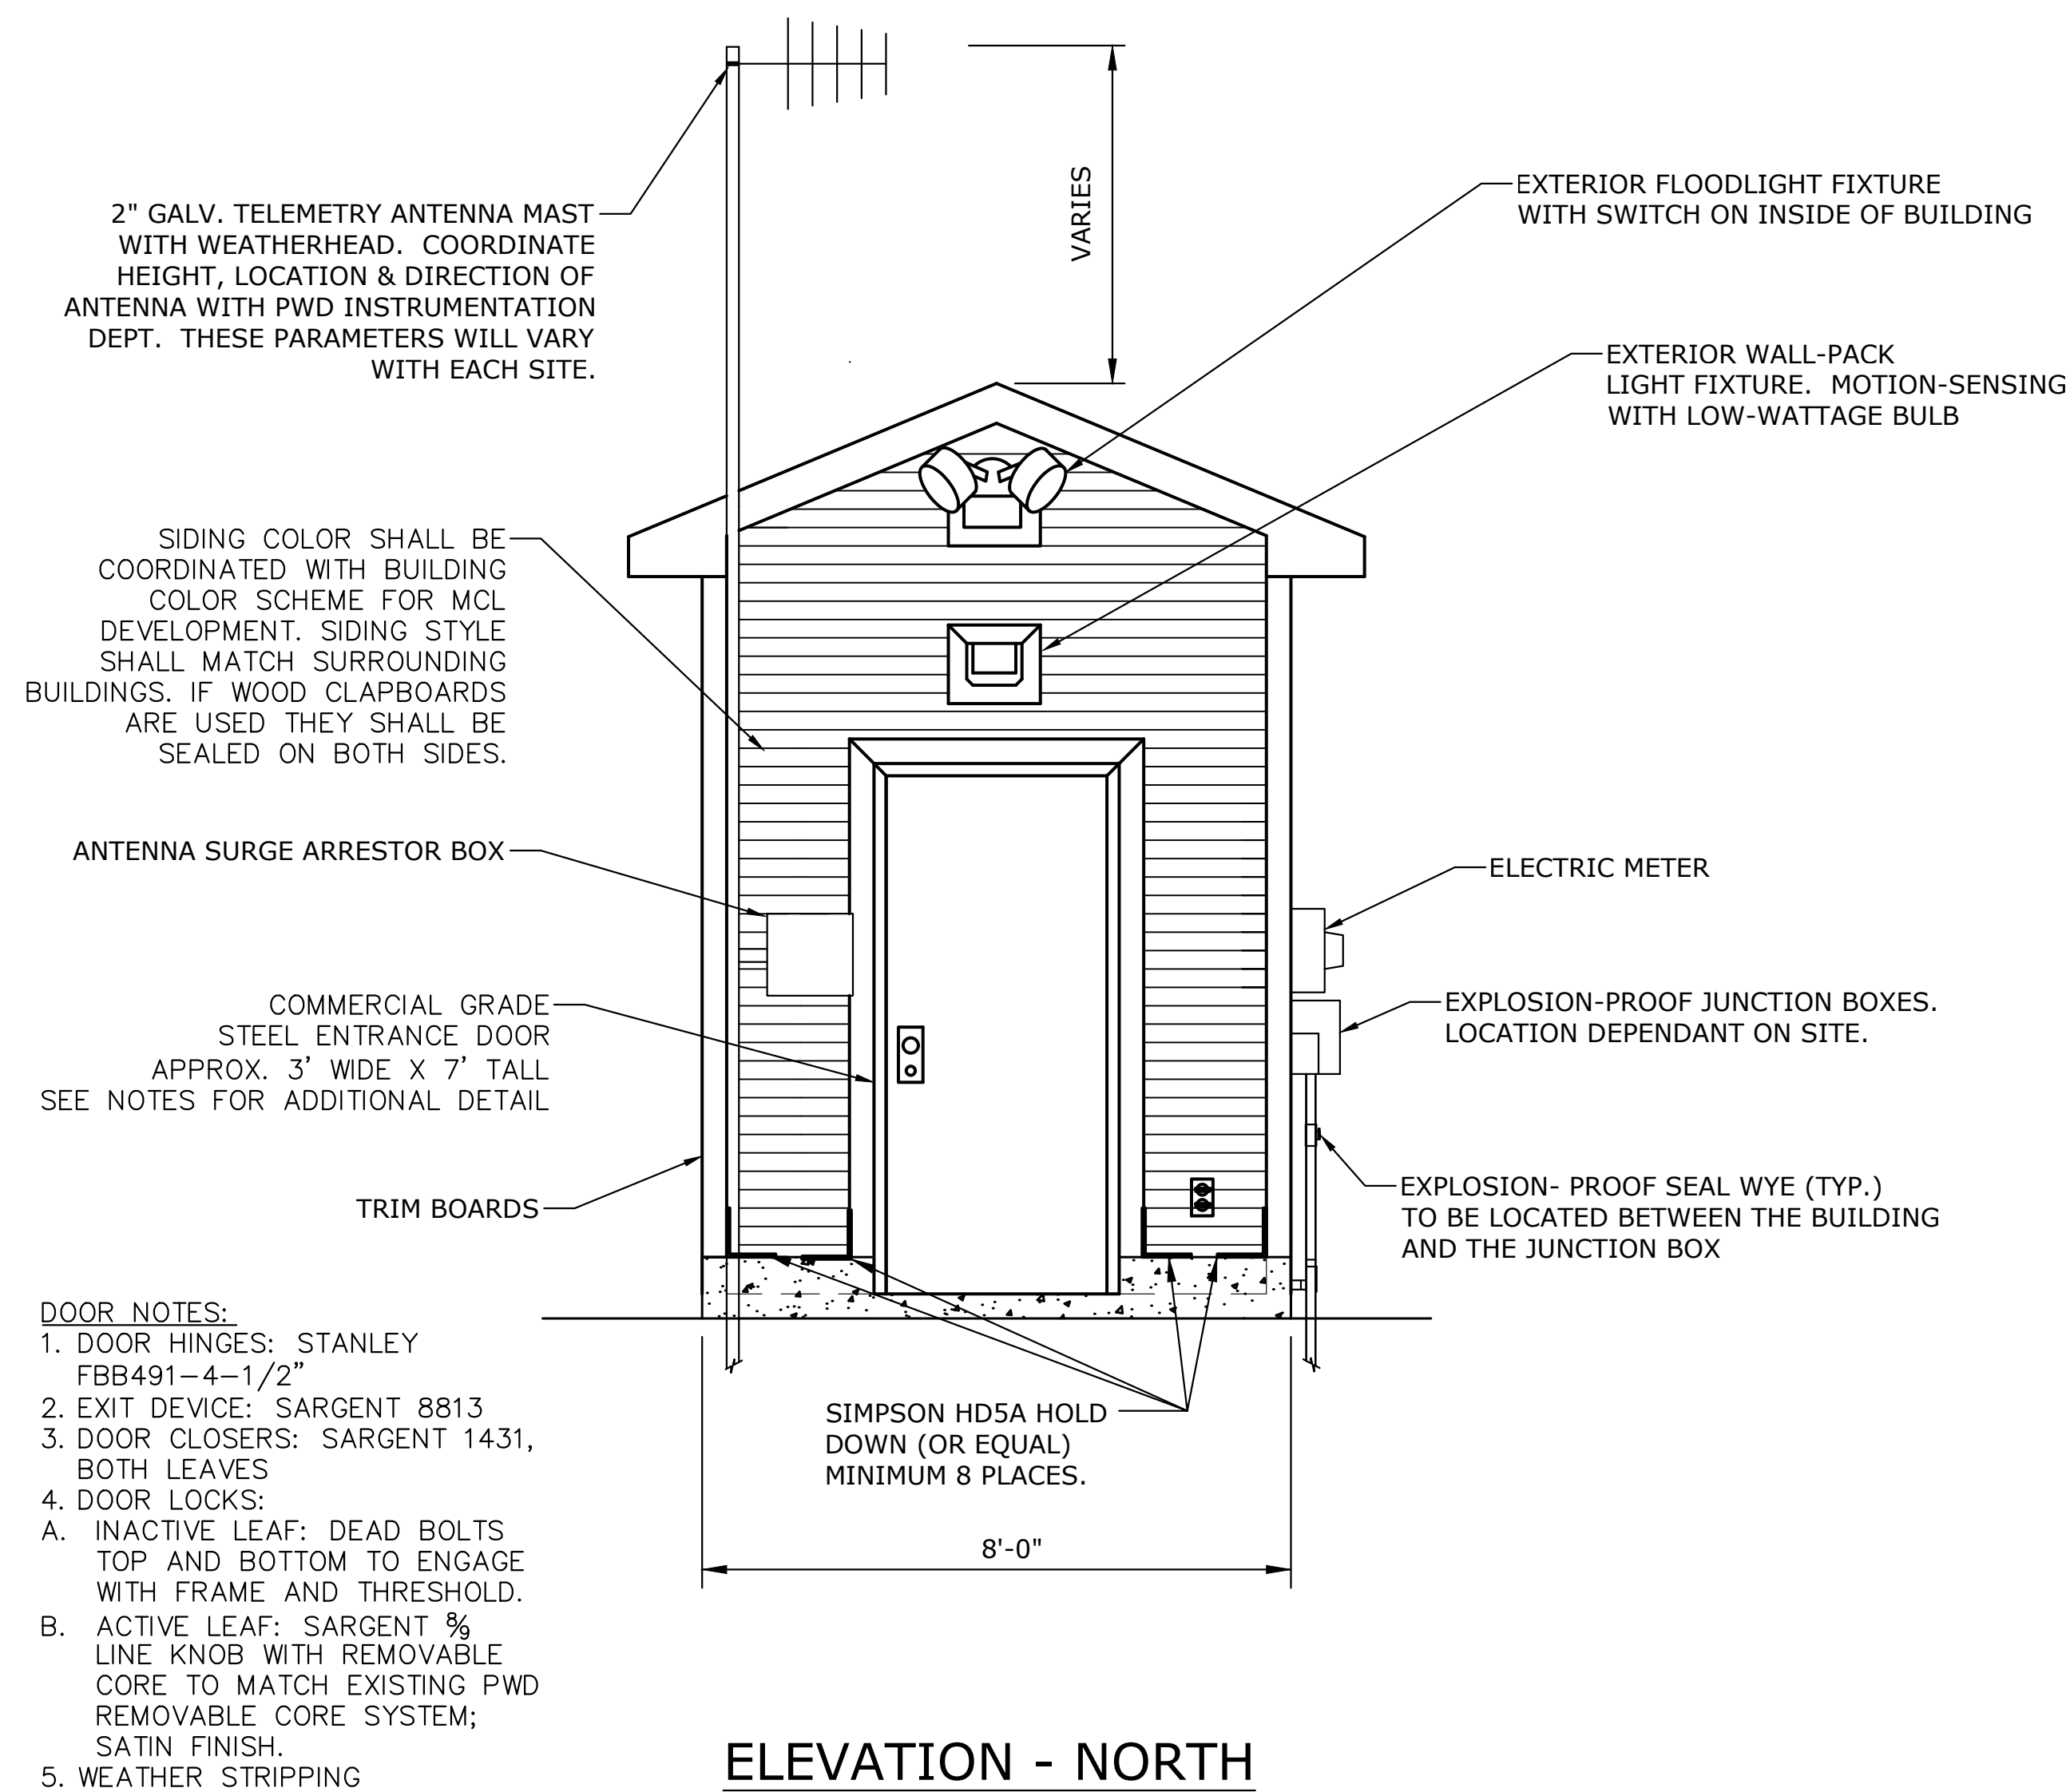

U:\3324.35_Windham_Depot_Street\Z - CAD\DWG\3278-PUMP STATION.dwg 3/23/2020 9:38 AM

Rev.	Date	Revision

Issued For	Date	By

Design: OCC	Draft: LAN	Date: FEB 2020
Checked: WCH	Scale:	Job No.: 3324.35
File Name: 3278-PUMP STATION		
This plan shall not be modified without written permission from Gorrill Palmer. Any alterations, authorized or otherwise, shall be at the user's sole risk and without liability to Gorrill Palmer.		




Relationships. Responsiveness. Results.
www.gorrillpalmer.com
207.772.2515

Drawing Name:	Pump Station Control Building
Project:	Depot Street Road & Sidewalk Reconstruction Windham, Maine
Client:	Town of Windham 8 School Rd, Windham, ME 04062

Drawing No.
12

U:\3324.35_Windham_Depot_Street\Z - CAD\DWG\3278-PUMP STATION.dwg 3/23/2020 9:38 AM

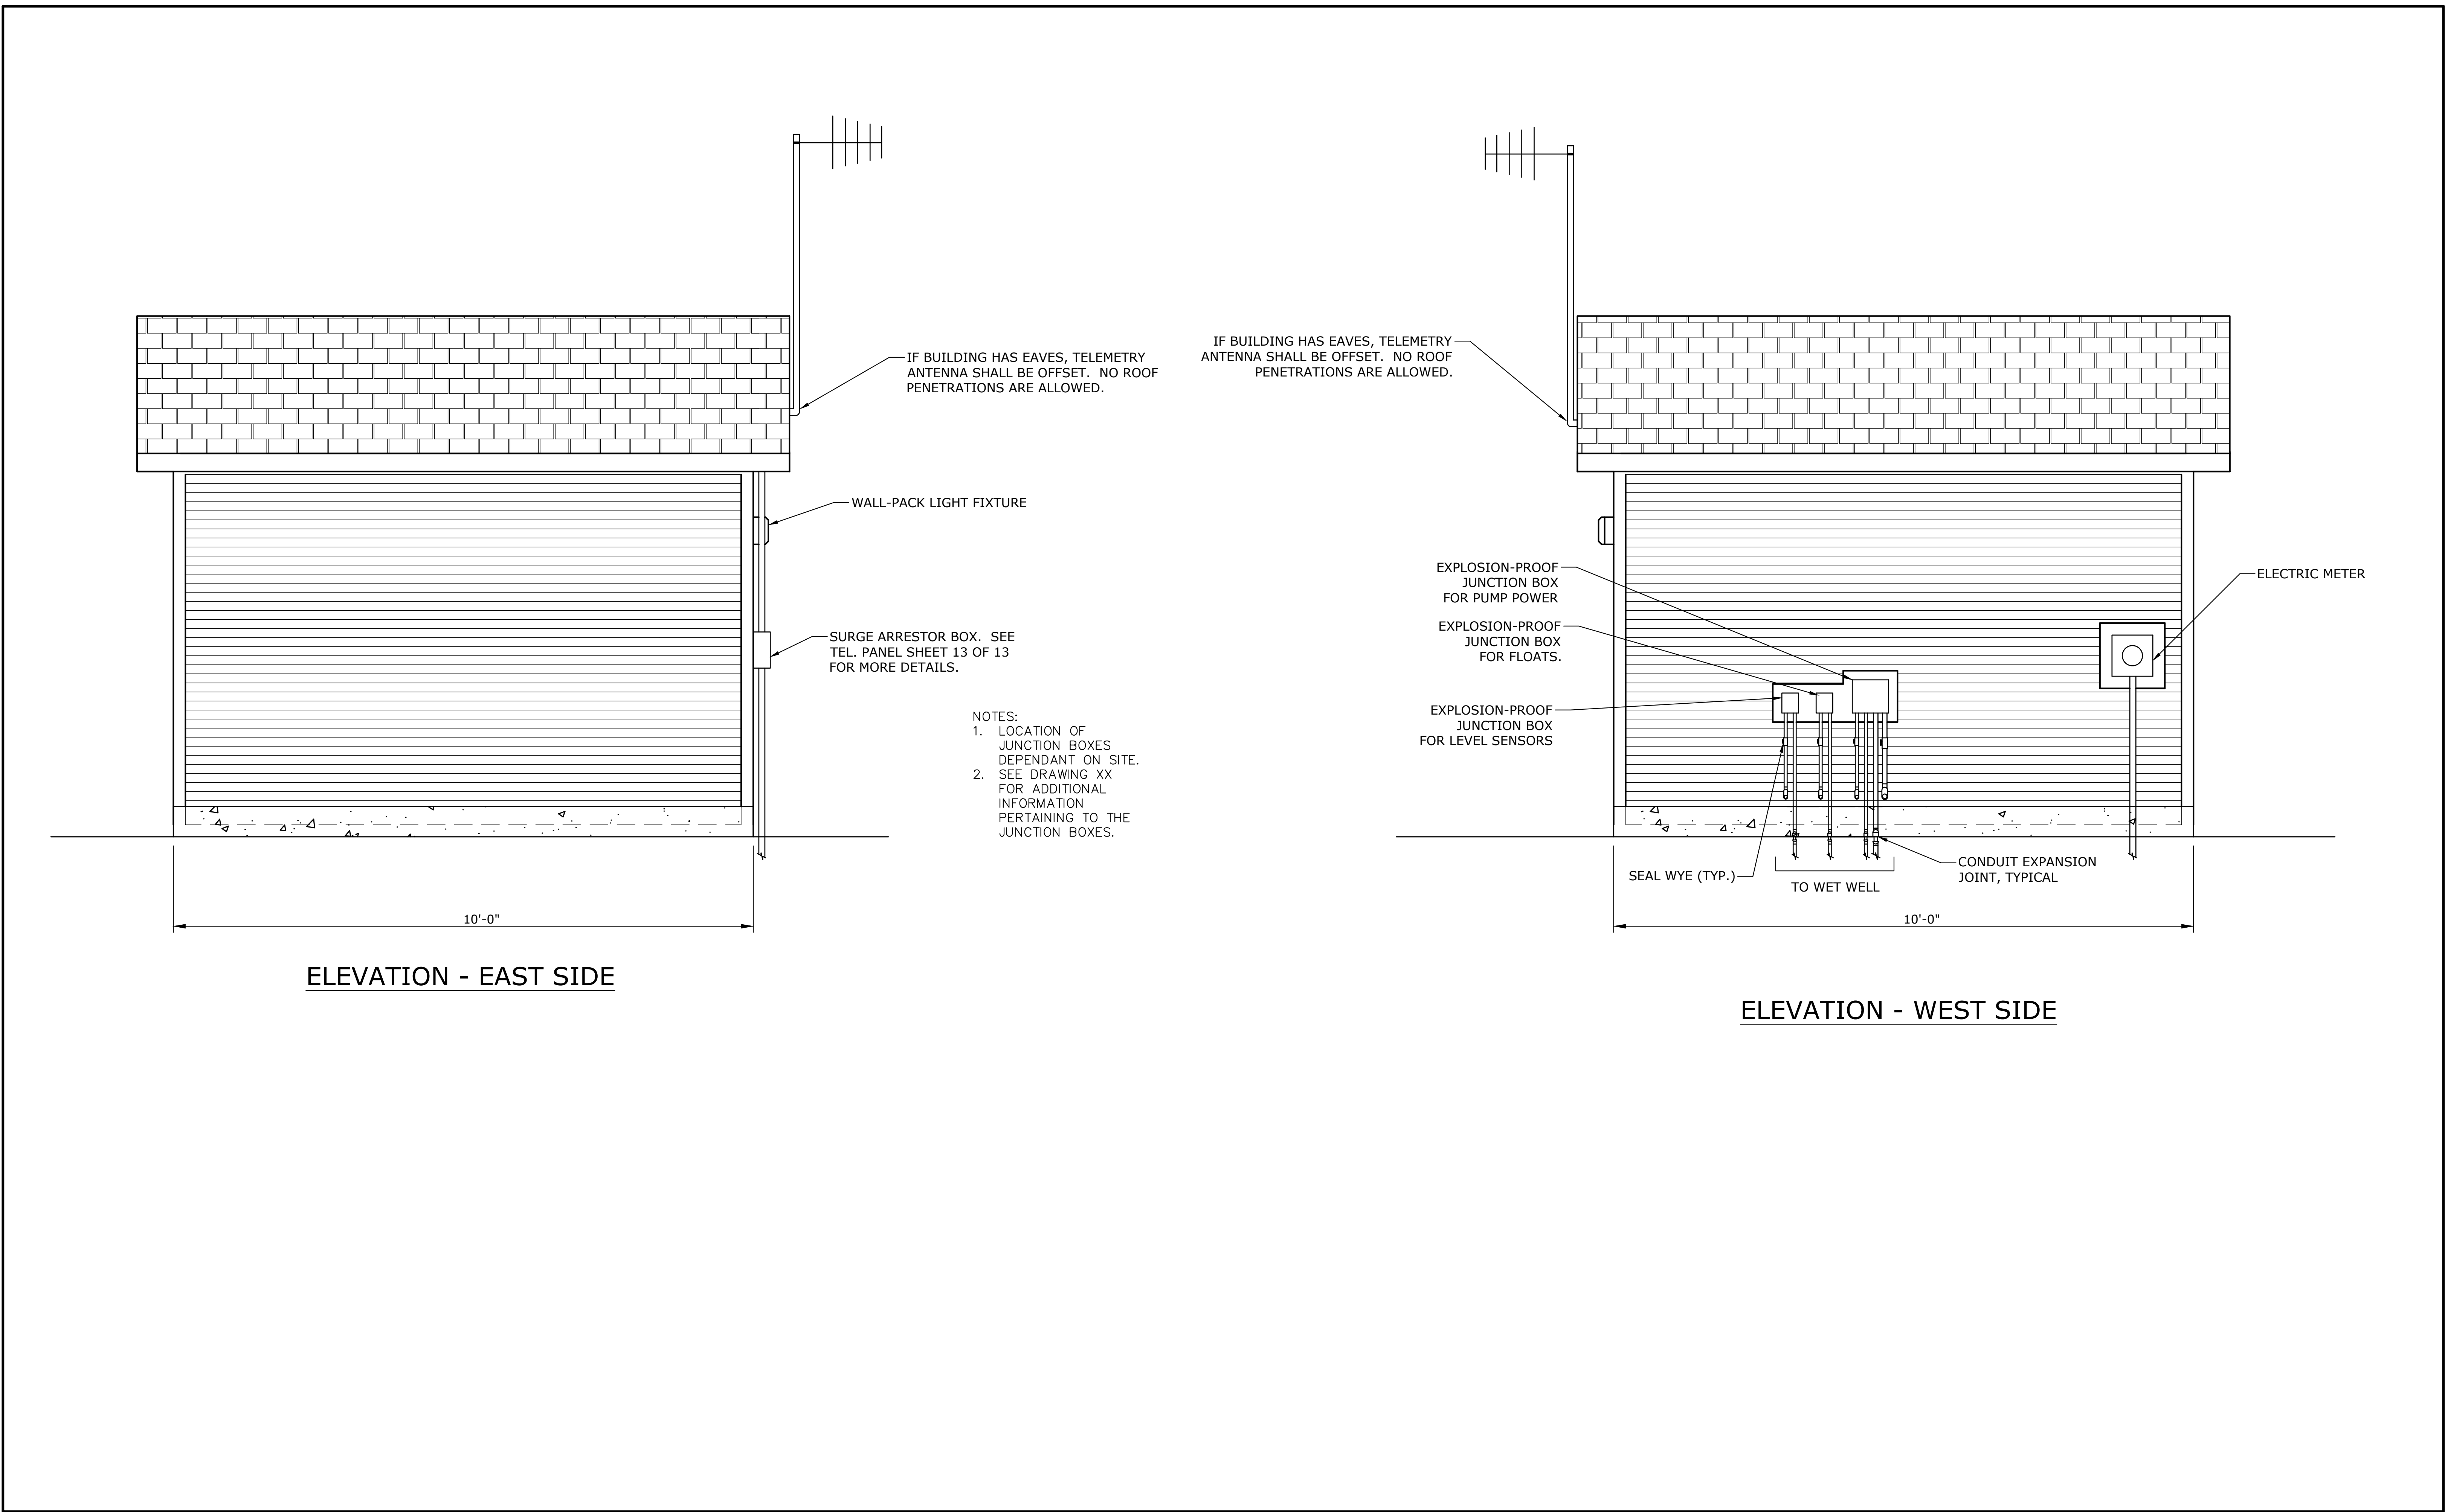

Rev.	Date	Revision

Issued For	Date	By

Design: OCC	Draft: LAN	Date: FEB 2020
Checked: WCH	Scale:	Job No.: 3324.35
File Name: 3278-PUMP STATION		
This plan shall not be modified without written permission from Gorrill Palmer. Any alterations, authorized or otherwise, shall be at the user's sole risk and without liability to Gorrill Palmer.		




Relationships. Responsiveness. Results.
www.gorrillpalmer.com
207.772.2515


Drawing Name:	Pump Station Control Building
Project:	Depot Street Road & Sidewalk Reconstruction Windham, Maine
Client:	Town of Windham 8 School Rd, Windham, ME 04062

Drawing No.
13


U:\3324.35_Windham_Depot_Street\Z - CAD\DWG\3278-PUMP STATION.dwg 3/23/2020 9:39 AM

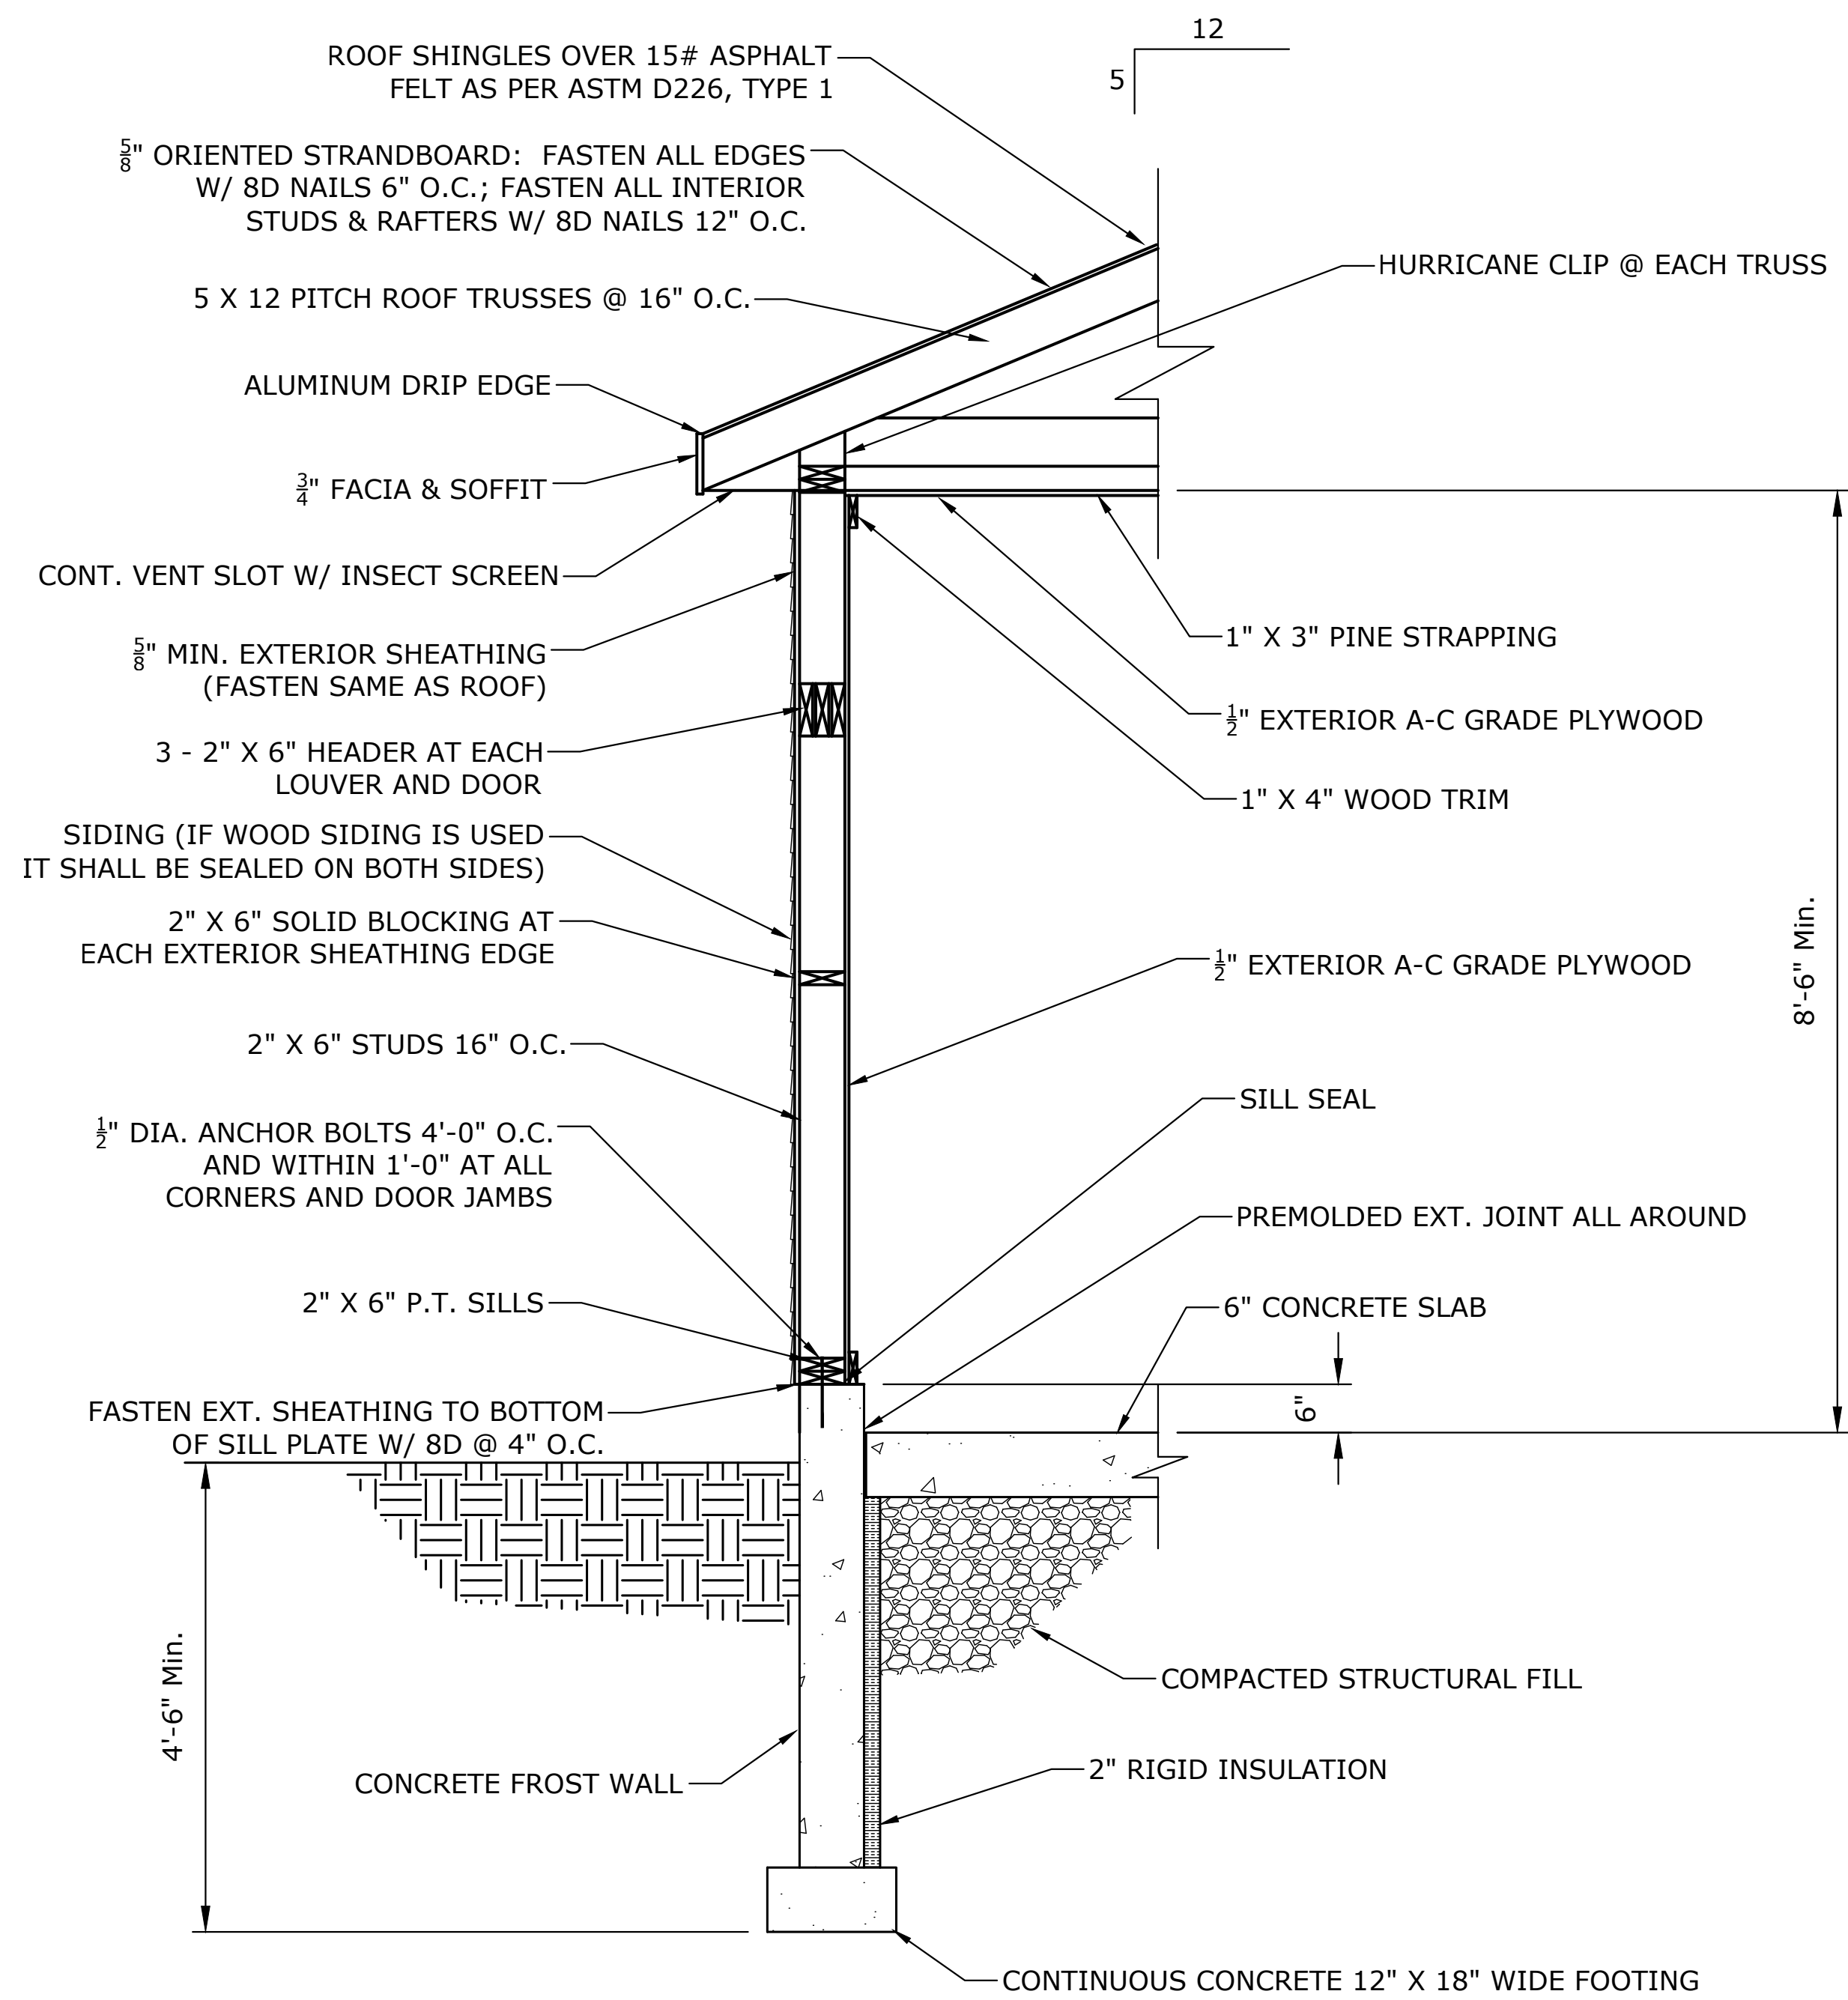

TYPICAL WALL SECTION DETAIL
NOT TO SCALE

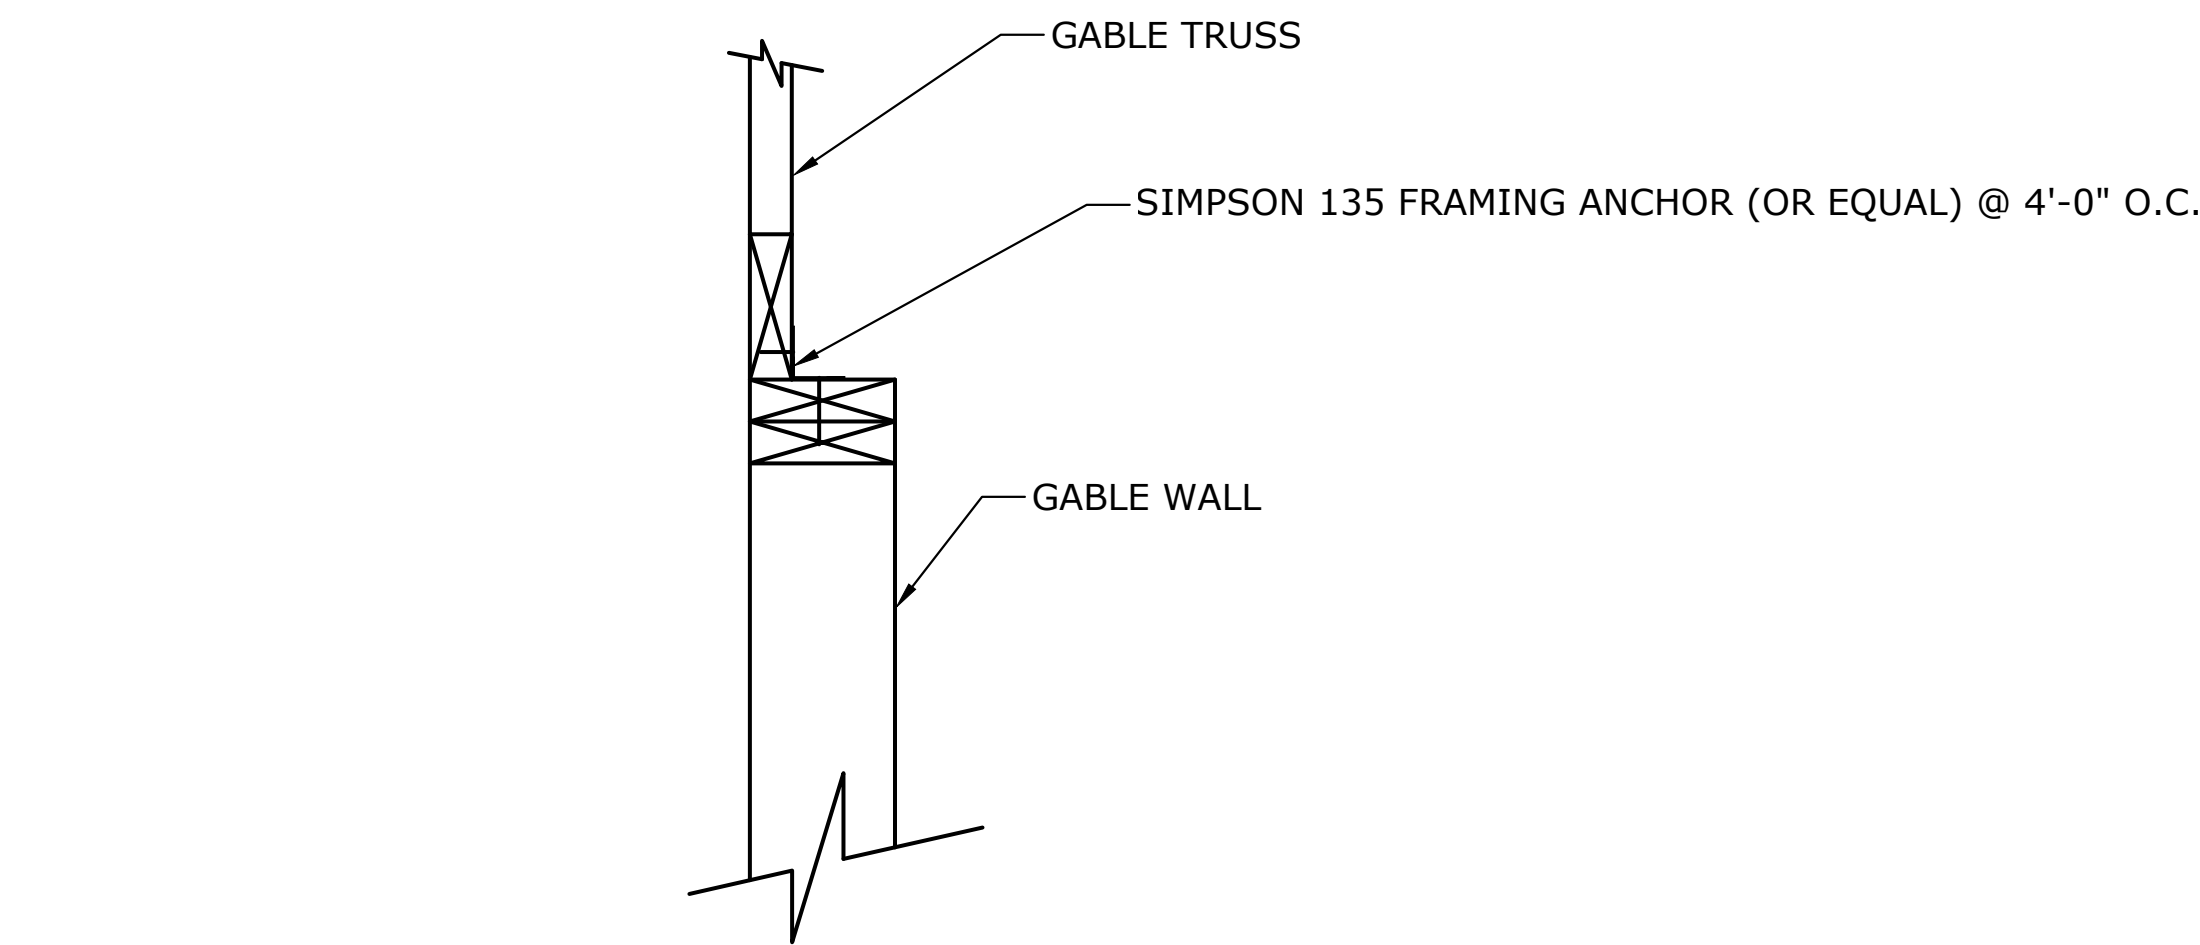

TYPICAL GABLE WALL DETAIL
NOT TO SCALE

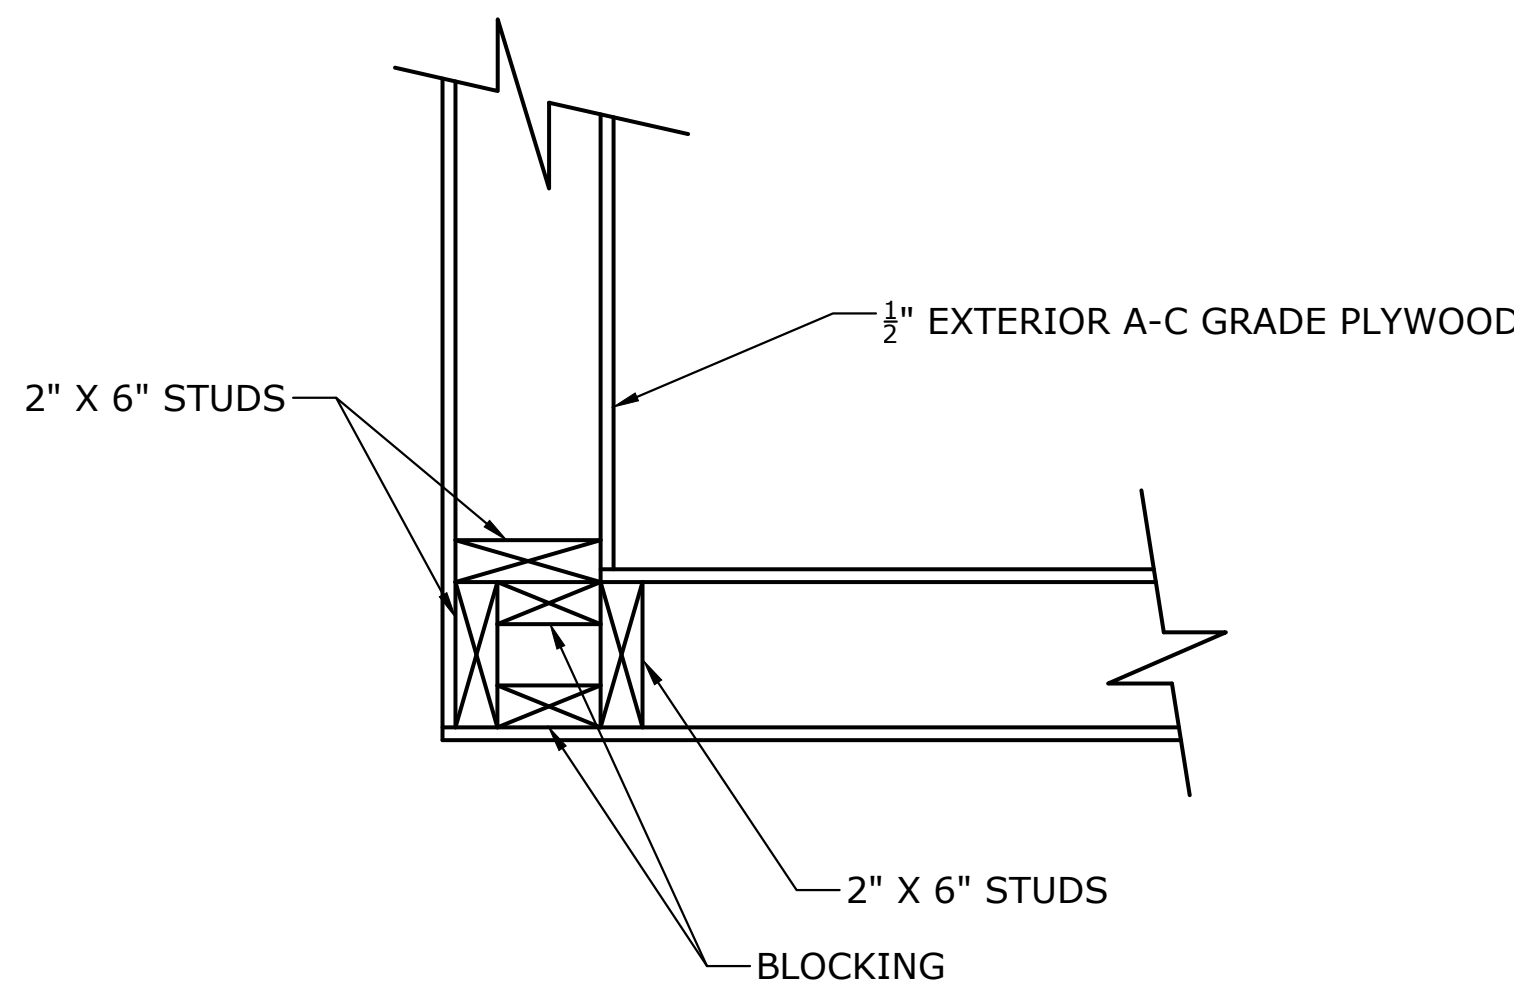

TYPICAL CORNER DETAIL
NOT TO SCALE

Rev.	Date	Revision

Issued For	Date	By

Design: OCC	Draft: LAN	Date: FEB 2020
Checked: WCH	Scale:	Job No.: 3324.35
File Name: 3278-PUMP STATION		
This plan shall not be modified without written permission from Gorriil Palmer. Any alterations, authorized or otherwise, shall be at the user's sole risk and without liability to Gorriil Palmer.		



Relationships. Responsiveness. Results.
www.gorriilpalmer.com
207.772.2515

Drawing Name:	Pump Station Control Building Details
Project:	Depot Street Road & Sidewalk Reconstruction Windham, Maine
Client:	Town of Windham 8 School Rd, Windham, ME 04062

Drawing No.
14