
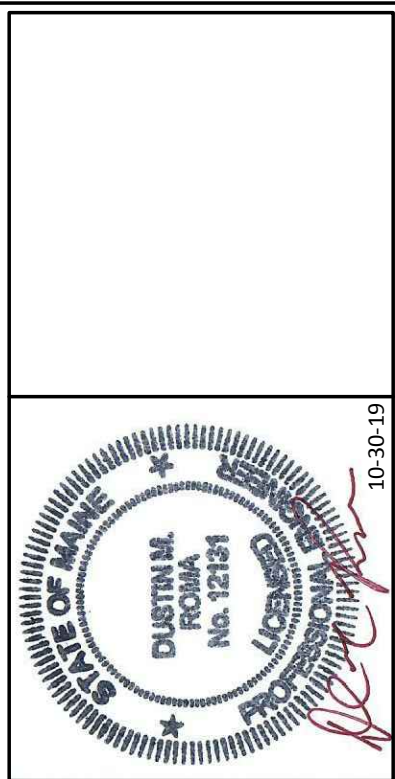


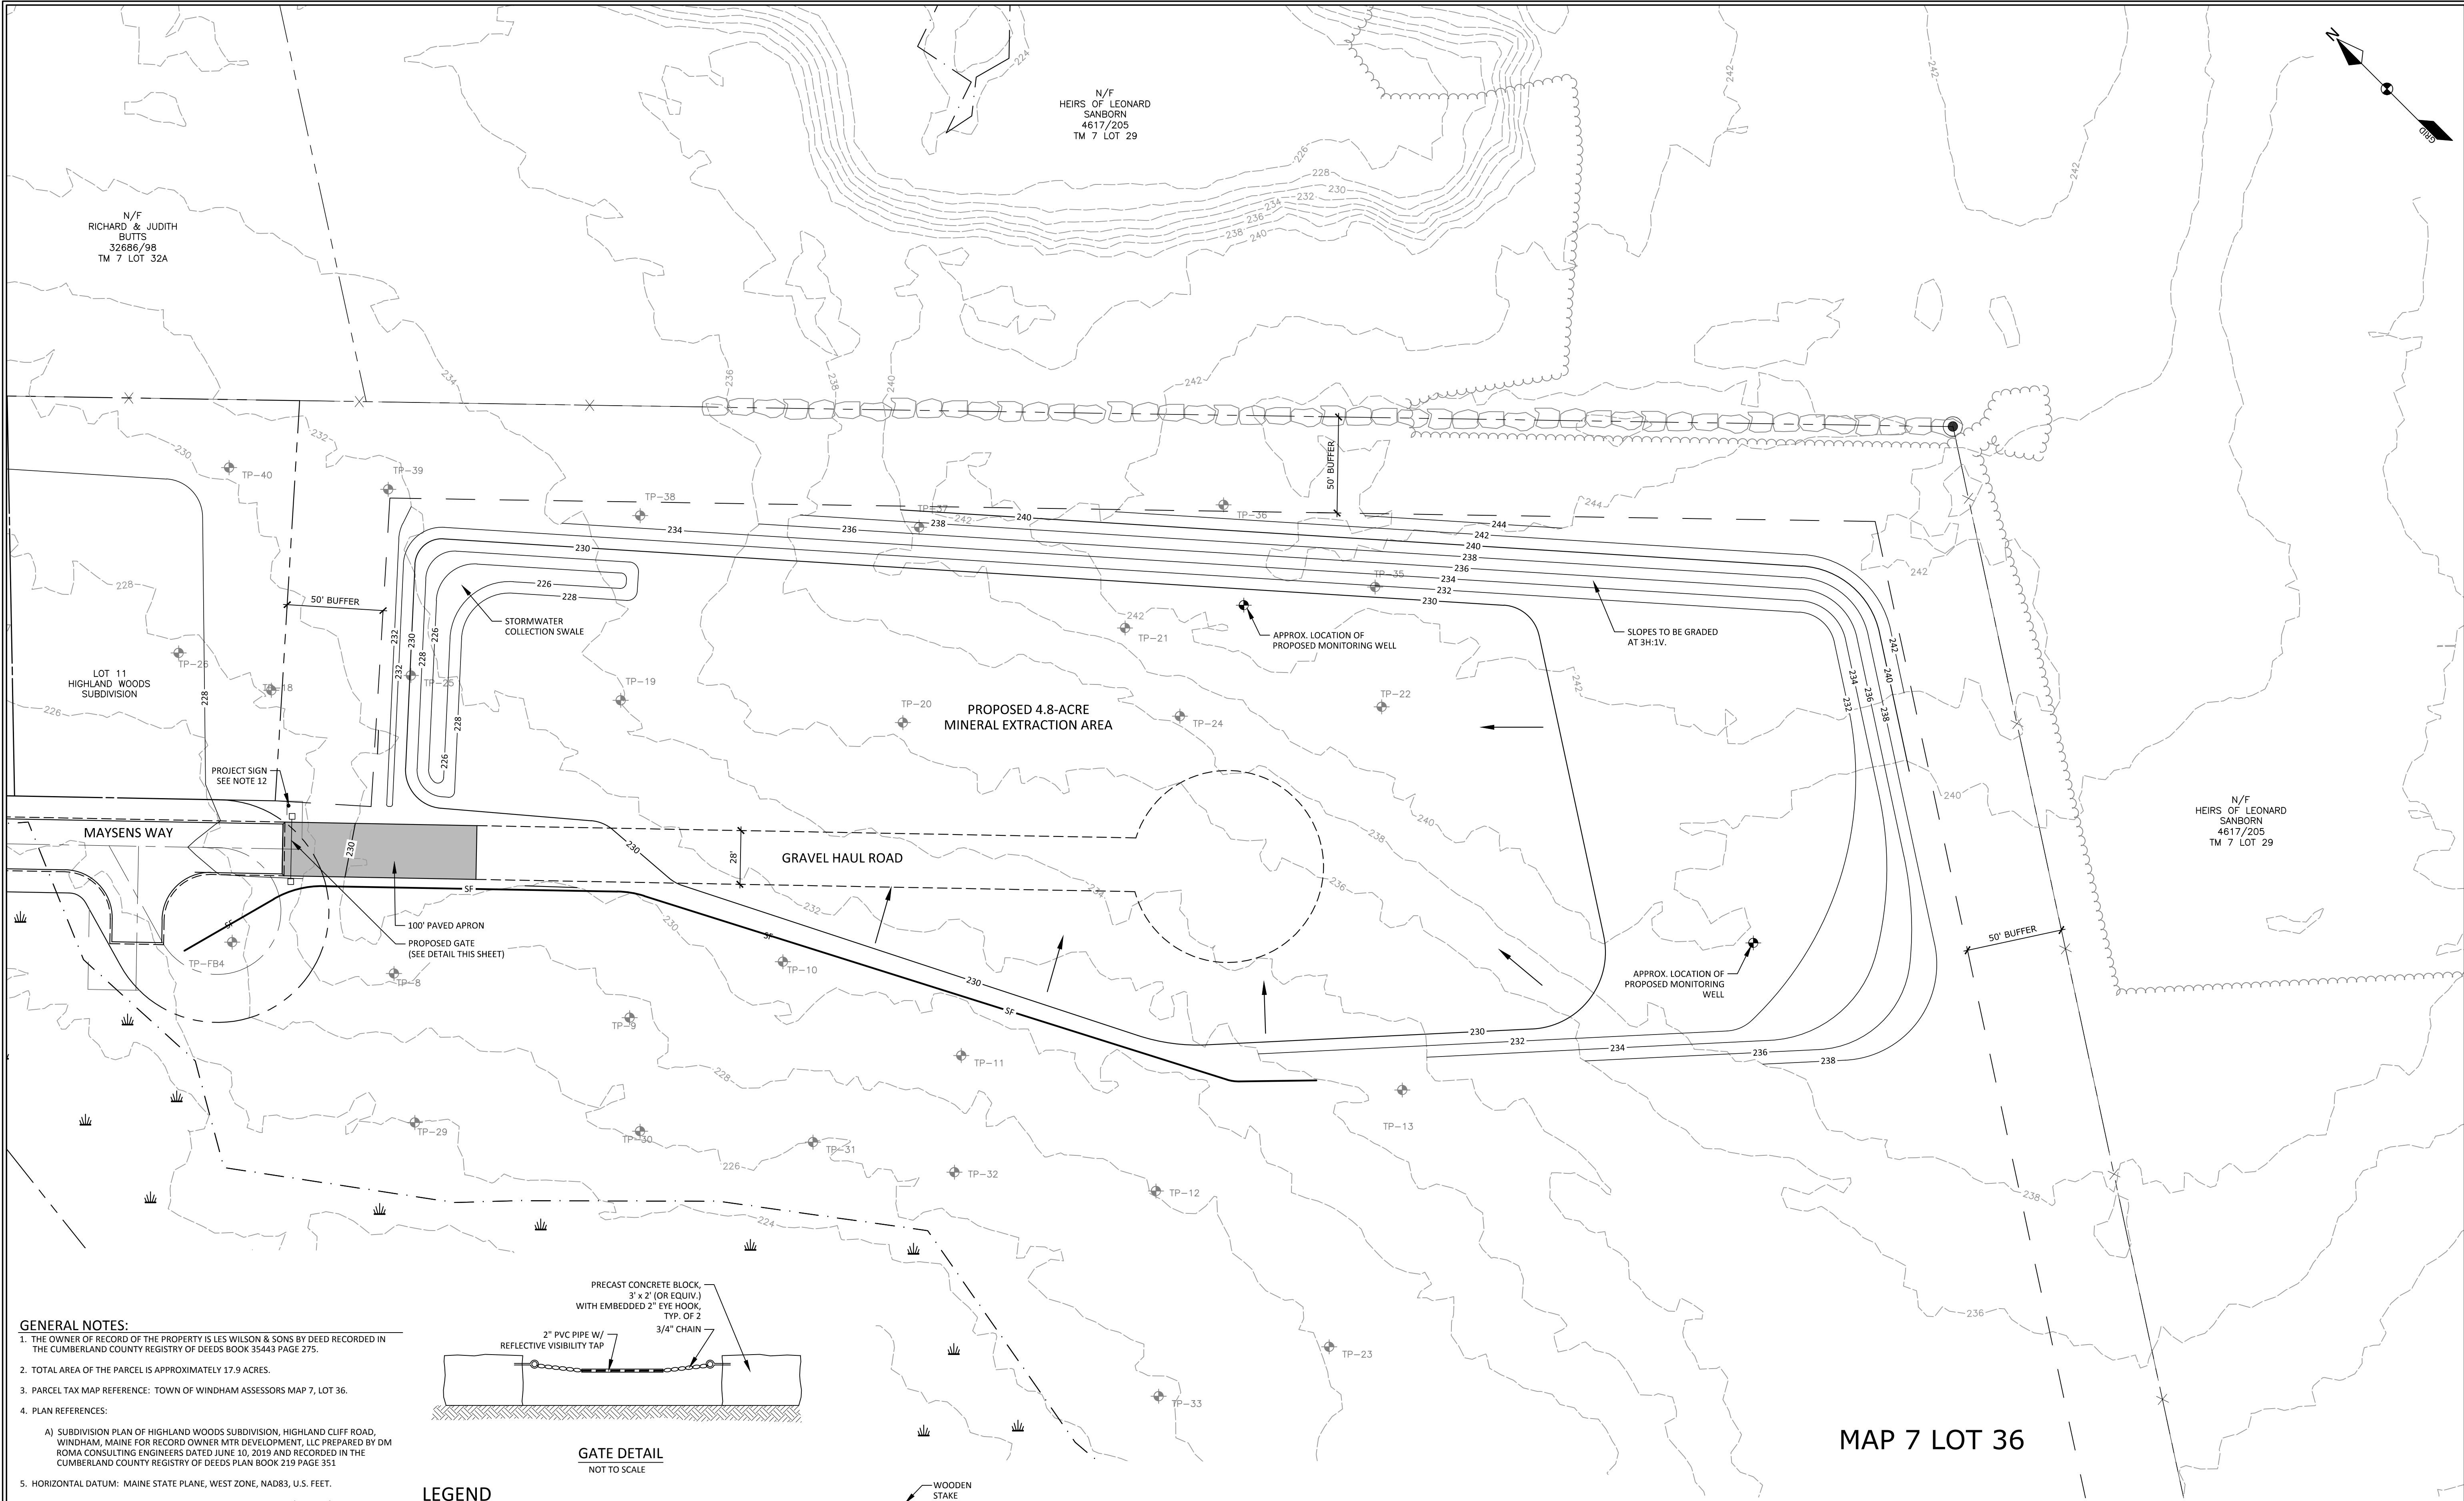

DM ROMA

CONSULTING ENGINEERS

P.O. BOX 1116
WINDHAM, ME 04062
(207) 310-0506

REV	DATE	BY	DESCRIPTION
A	10-27-19	DMR	SUBMITTED FOR TOWN REVIEW
B	10-23-19	DMR	REVISED PER REVIEW COMMENTS
C	10-30-19	DMR	REVISED PER REVIEW COMMENTS

SITE PLAN OF MINERAL EXTRACTION

MAYSSENS WAY
WINDHAM, MAINE

FOR RECORD OWNER:
LES WILSON & SONS, INC.
PO BOX 1008
WESTBROOK, ME 04098

17001
JOB NUMBER:
1" = 40'
SCALE:
10-30-2019
DATE:
SHEET 1 OF 1
S-1