








- NOTES:**
1. PROPERTY LINE INFORMATION IS FROM BOUNDARY PLAN CREATED BY SURVEY INC. OF WINDHAM MAINE, CIRCA, 1993.
  2. TOPOGRAPHIC INFORMATION FROM TOWN OF WINDHAM GIS COMBINED WITH TOPOGRAPHIC INFORMATION OBTAINED FROM MAINE OFFICE OF GIS
  3. AERIAL PHOTO OBTAINED FROM GOOGLE EARTH AND WAS TAKEN SEPTEMBER 27, 2014.
  4. PLEASANT RIVER AND TRIBUTARY BROOK LOCATIONS ARE APPROXIMATE. EXACT LOCATIONS WILL BE REQUIRED TO CONFIRM SETBACK LOCATIONS.
  5. WETLANDS ON-SITE HAVE NOT BEEN DELINEATED. AREAS SHOWN AS WET ONLY BASED UPON FIELD WALKS. OFFICIAL WETLAND DELINEATION WILL BE REQUIRED PRIOR TO FURTHER DESIGN AND PERMITTING.

NOTE: THIS PLAN SET IS ISSUED FOR PERMITTING PURPOSES AND SHALL NOT BE USED FOR CONSTRUCTION.

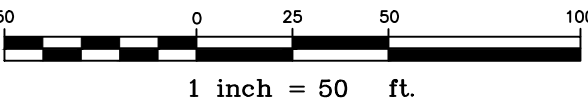

|      |      |          |
|------|------|----------|
|      |      |          |
|      |      |          |
|      |      |          |
|      |      |          |
|      |      |          |
| Rev. | Date | Revision |

|                   |         |     |
|-------------------|---------|-----|
|                   |         |     |
|                   |         |     |
| FEASIBILITY STUDY | 7/14/15 | DER |
| Issued For        | Date    | By  |

|   |                     |          |          |
|---|---------------------|----------|----------|
| Design:   | DB/CG               | Date:    | MAY 2015 |
| Checked:   | AMP                 | Scale:   | 1"=50'   |
| File Name:   | 98083.02_EXCOND.dwg | Job No.: | 98083.03 |
| This plan shall not be modified without written permission from Gorrill-Palmer Consulting Engineers, Inc.(GPCEI). Any alterations, authorized or otherwise, shall be at the user's sole risk and without liability to GPCEI. |                     |          |          |




Relationships. Responsiveness. Results.  
www.gorrillpalmer.com  
207.657.6910

|               |                                                                       |
|---------------|-----------------------------------------------------------------------|
| Drawing Name: | Existing Conditions Plan                                              |
| Project:      | Windham Public Works Evaluation<br>Windham, Maine                     |
| Client:       | Windham Public Works<br>185 Windham Center Road, Windham, Maine 04062 |

|             |
|-------------|
| Drawing No. |
| 1           |




C:\Users\CADD\Desktop\DCS-Projects\Gorill-Palmer\98083.02\_Windham\_PW.dwg, 98083.02\_GRADING.dwg - 7/15/2015 1:22 PM

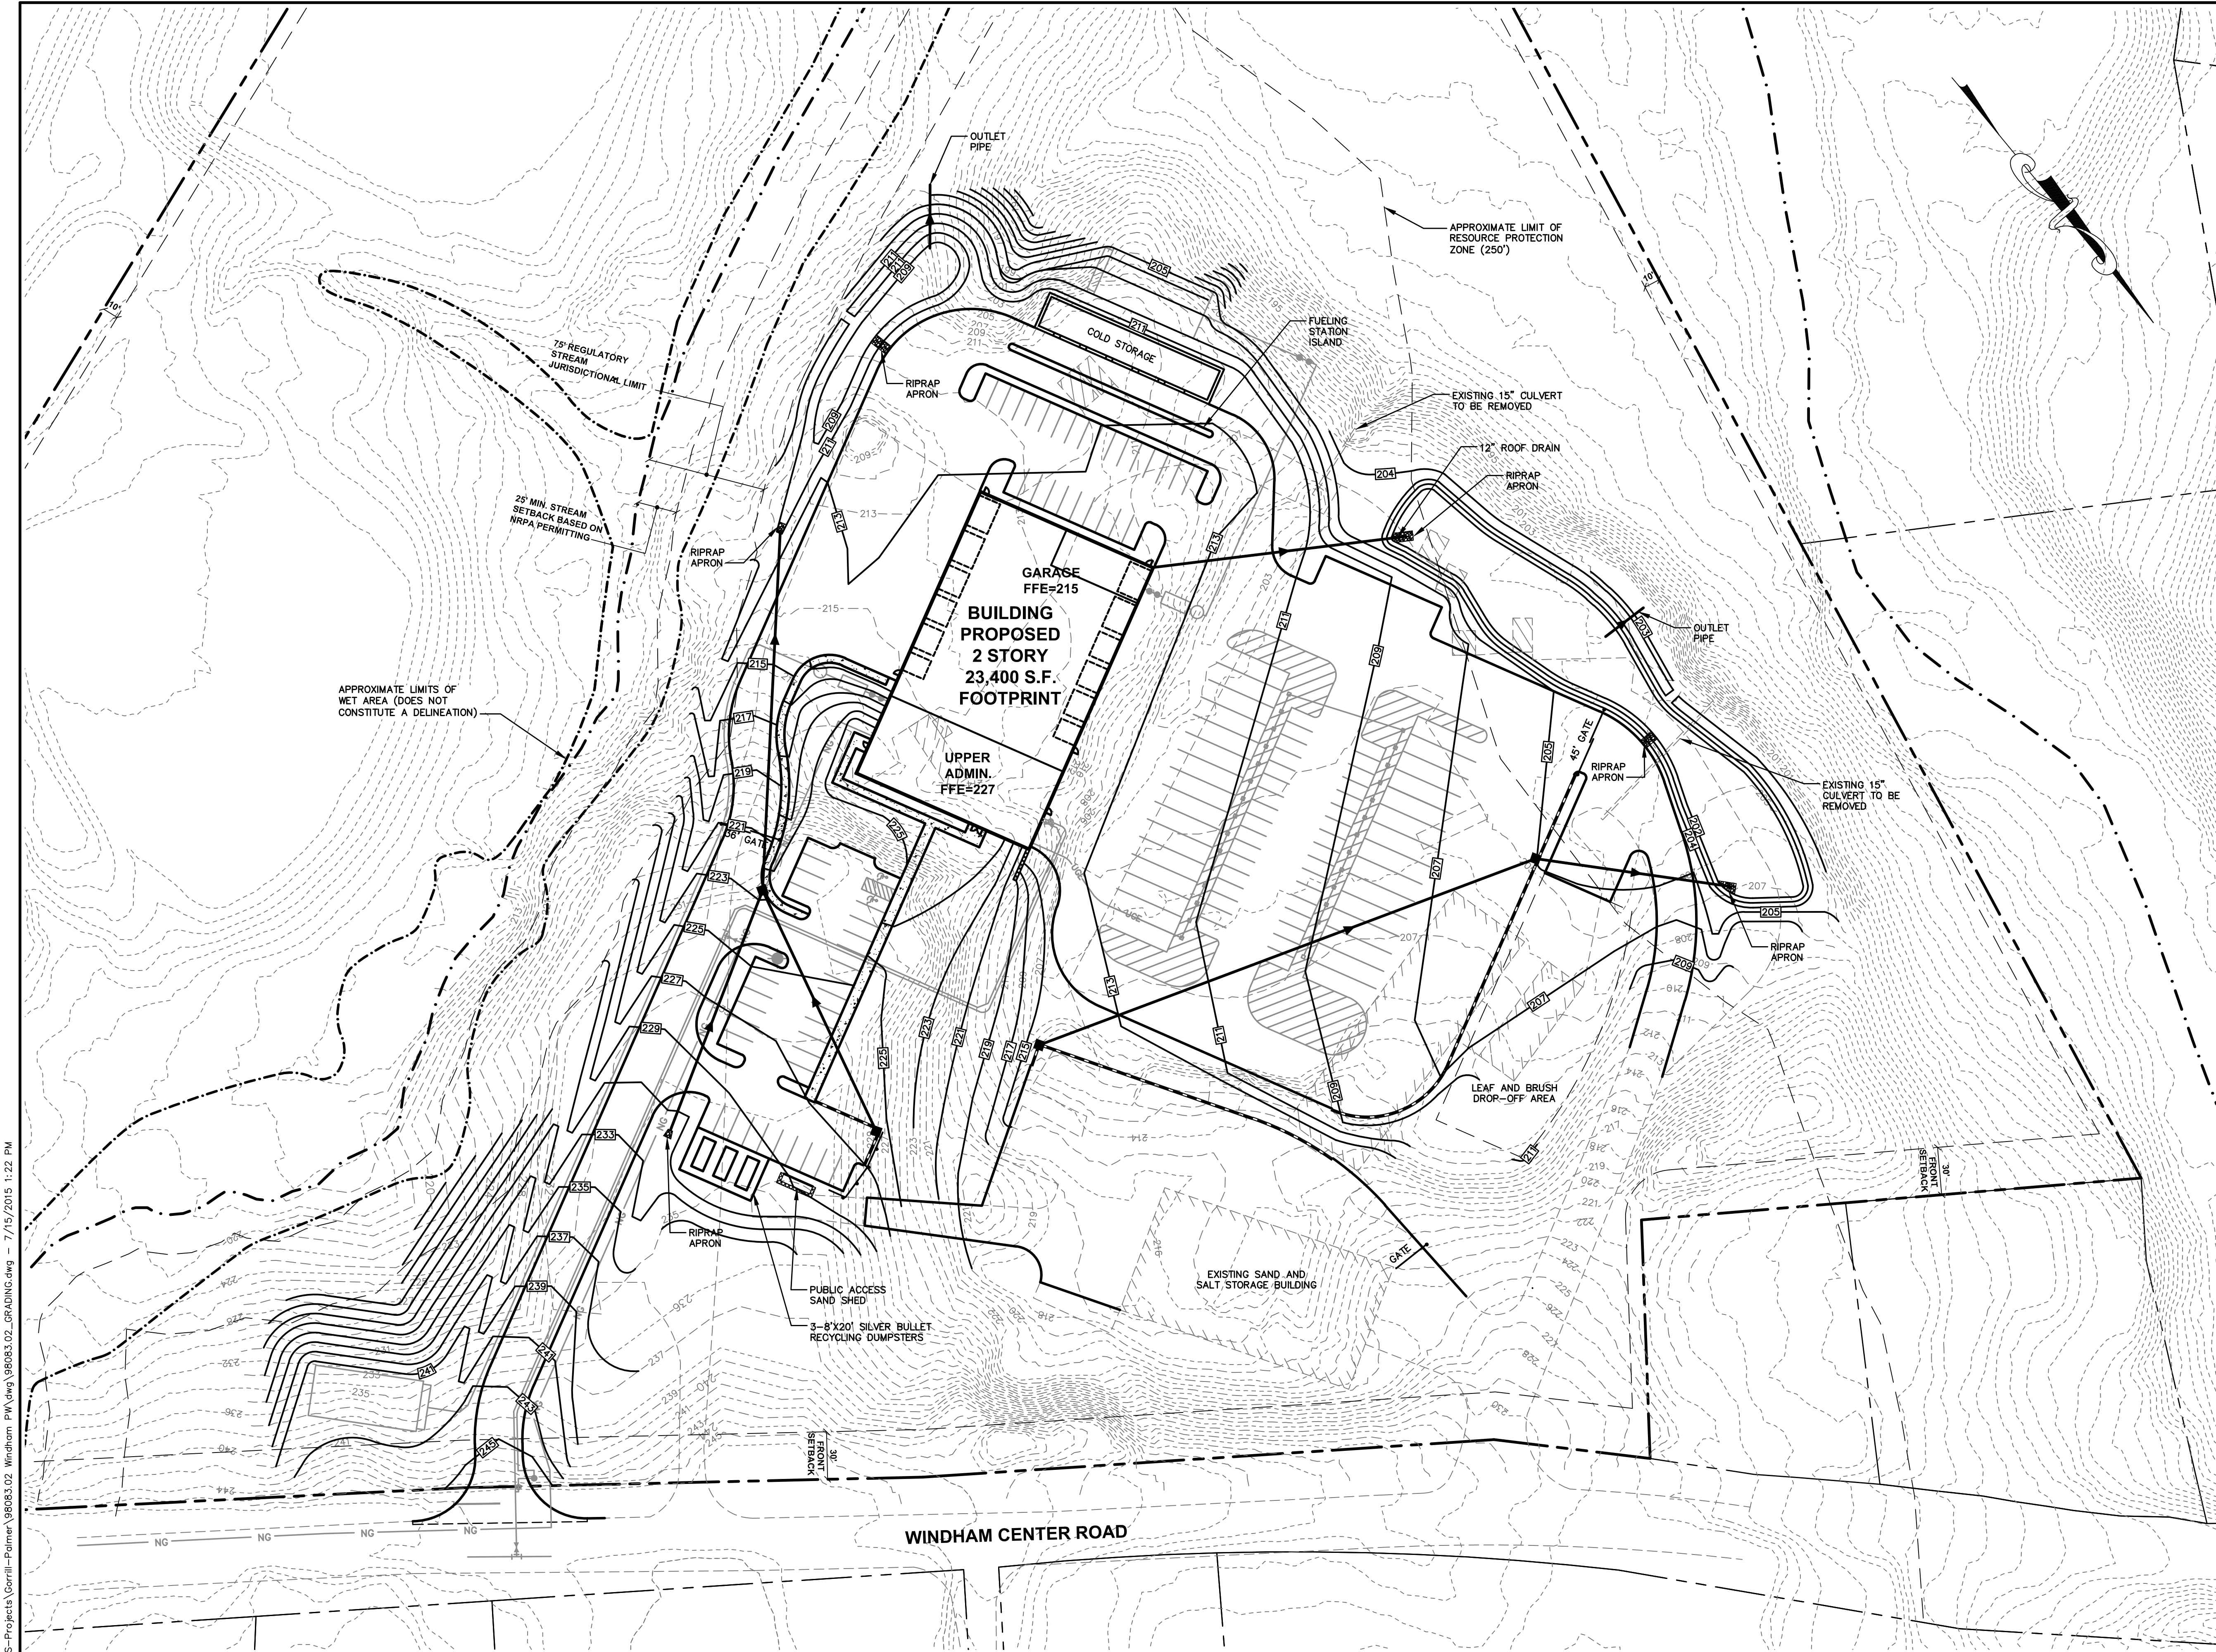

**NOTES:**

1. PROPOSED GRADING IS BASED UPON AVAILABLE TOPOGRAPHIC INFORMATION. A FULL GROUND SURVEY WILL BE REQUIRED FOR FURTHER DESIGN AND PERMITTING.

NOTE: THIS PLAN SET IS ISSUED FOR PERMITTING PURPOSES AND SHALL NOT BE USED FOR CONSTRUCTION.

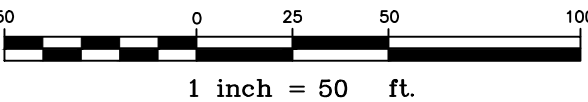

| Rev. | Date | Revision |
|------|------|----------|
|      |      |          |
|      |      |          |
|      |      |          |

|                   |         |     |
|-------------------|---------|-----|
| FEASIBILITY STUDY | 7/14/15 | DER |
| Issued For        | Date    | By  |

|   |        |        |        |                   |
|---|--------|--------|--------|-------------------|
| Design:   | Draft: | DB/CG  | Date:  | MAY 2015          |
| Checked:   | AMP    | Scale: | 1"=50' | Job No.: 98083.03 |
| File Name: 98083.02_GRADING.dwg   |        |        |        |                   |
| This plan shall not be modified without written permission from Gorill-Palmer Consulting Engineers, Inc.(GPCEI). Any alterations, authorized or otherwise, shall be at the user's sole risk and without liability to GPCEI. |        |        |        |                   |




Relationships. Responsiveness. Results.  
www.gorillpalmer.com  
207.657.6910

|               |                                                                       |
|---------------|-----------------------------------------------------------------------|
| Drawing Name: | Grading Plan                                                          |
| Project:      | Windham Public Works Evaluation<br>Windham, Maine                     |
| Client:       | Windham Public Works<br>185 Windham Center Road, Windham, Maine 04062 |

|             |
|-------------|
| Drawing No. |
| 1           |



C:\Users\CAD00\Dropbox\DCS-Projects\Gorill-Palmer\98083.02\_SitePlan.dwg - 7/15/2015 6:47 AM

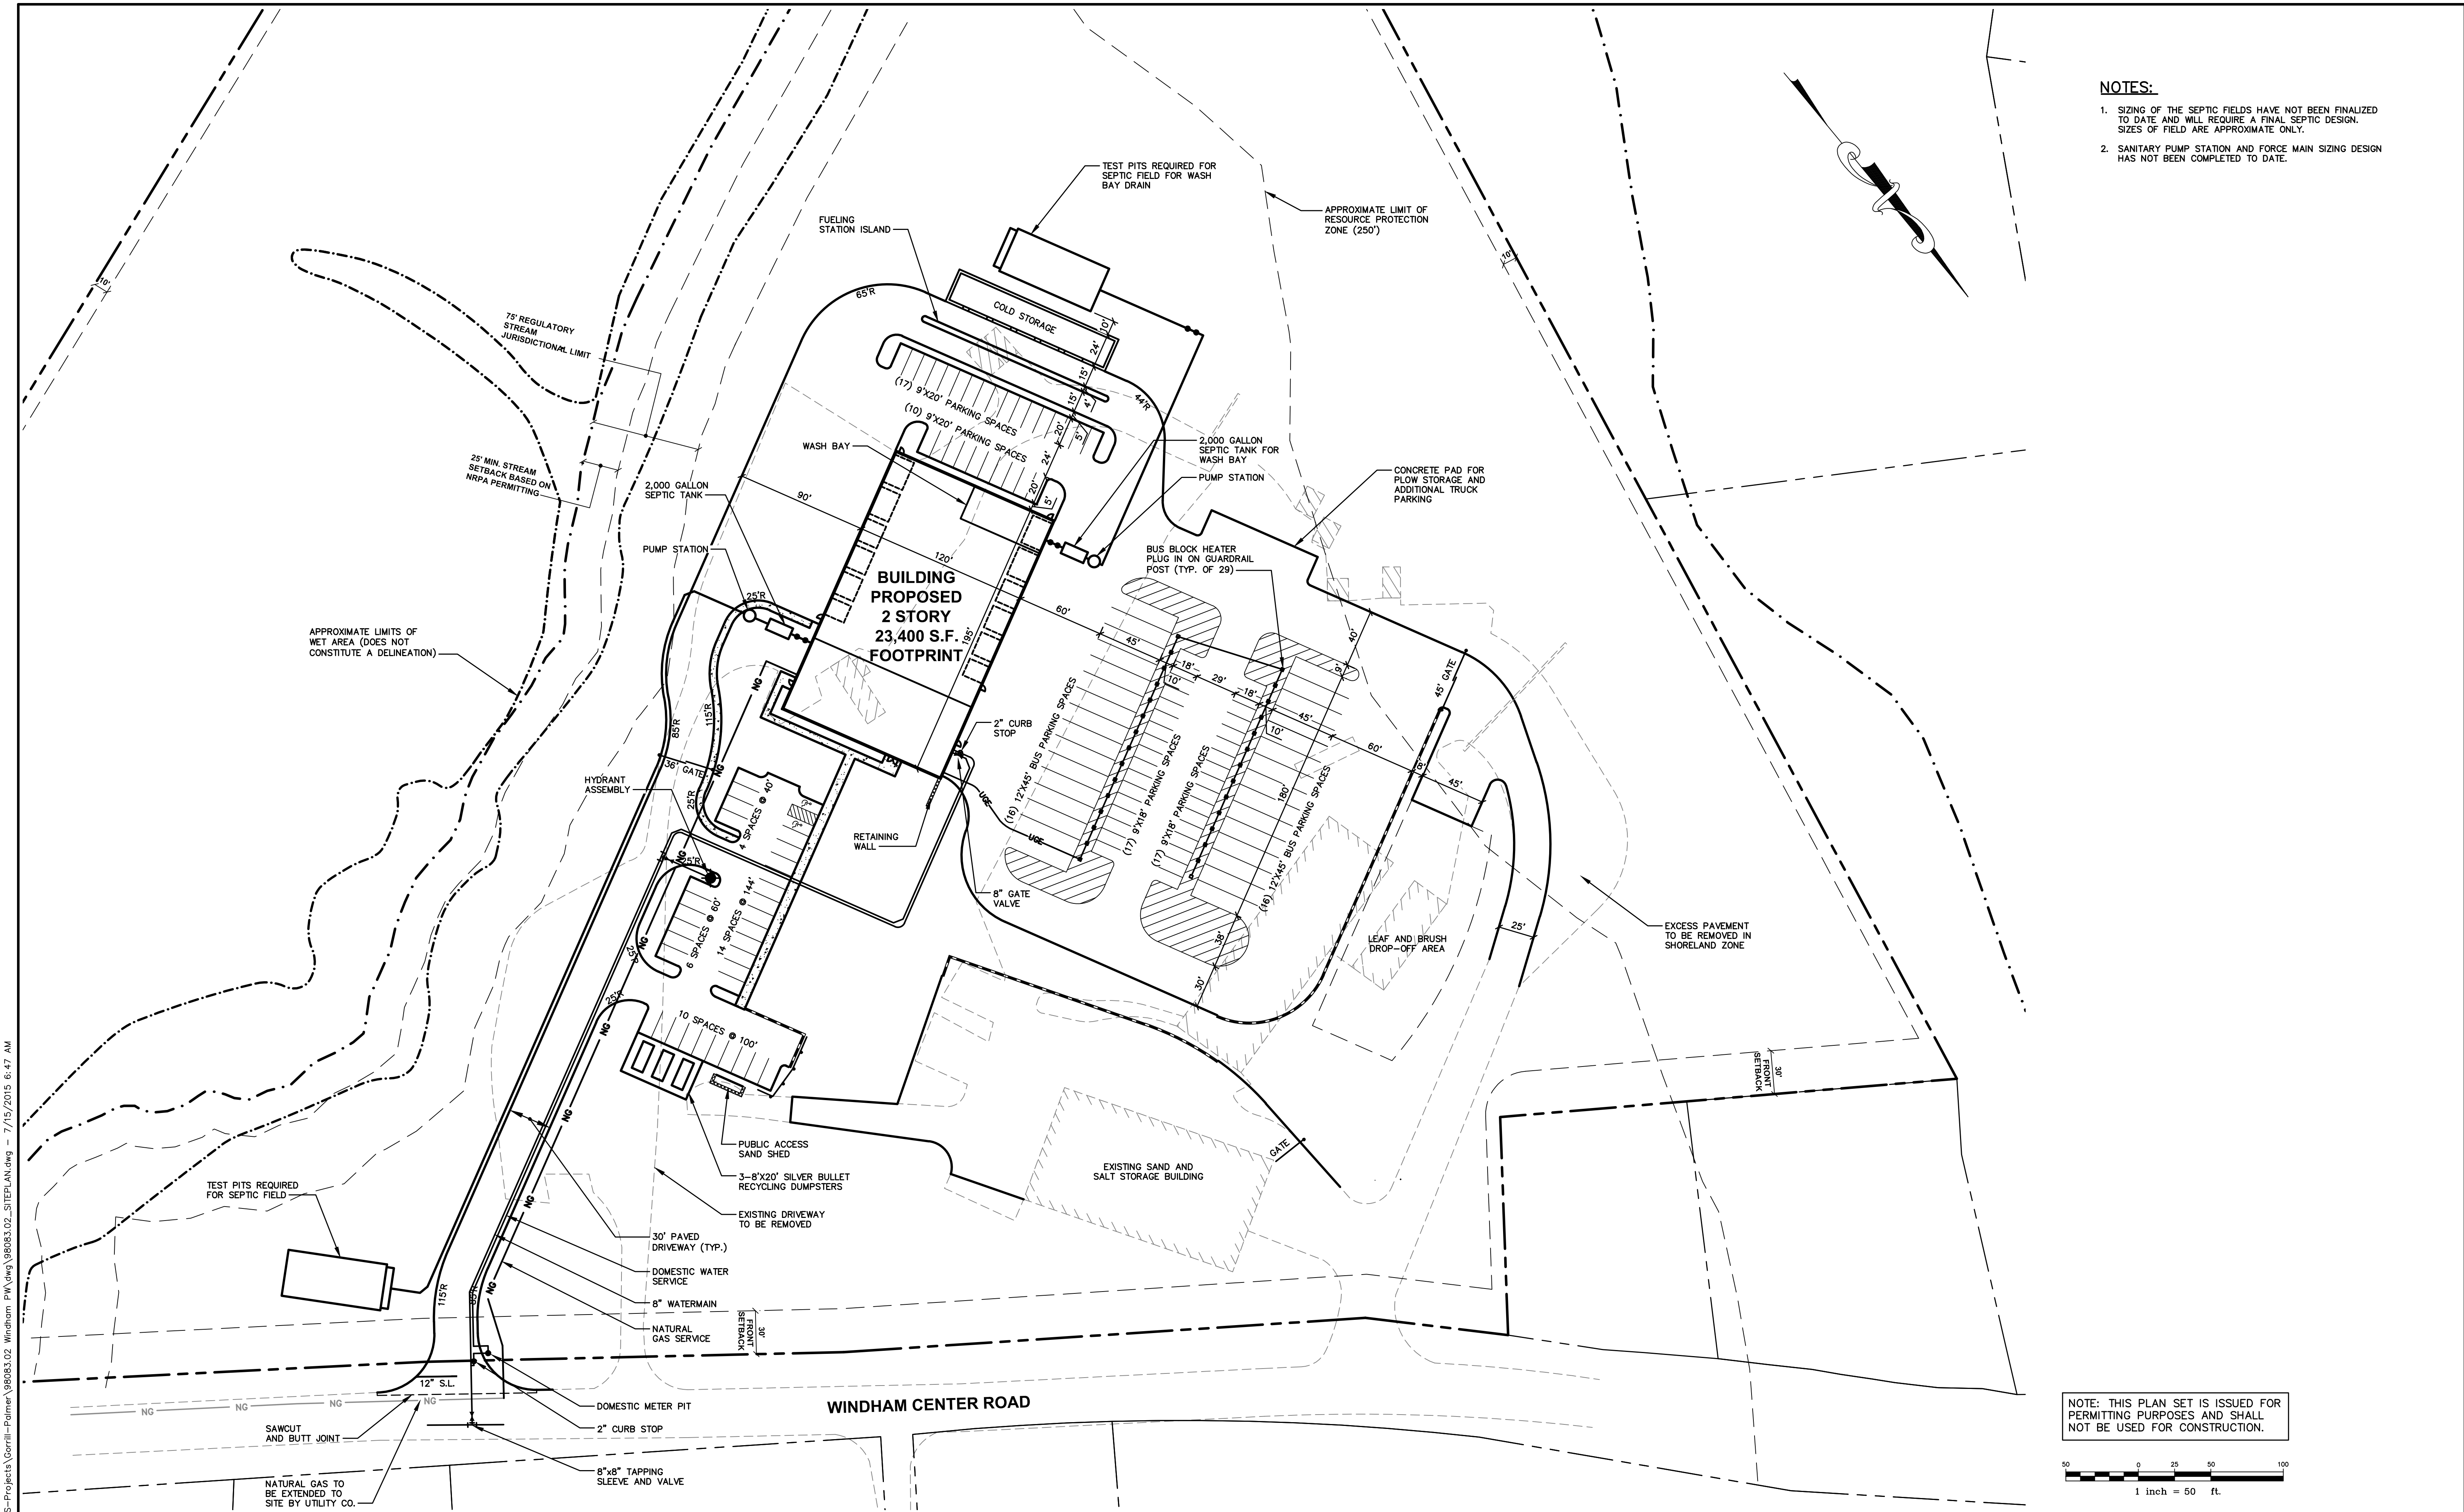

|      |      |          |
|------|------|----------|
| Rev. | Date | Revision |
|      |      |          |
|      |      |          |
|      |      |          |
|      |      |          |

|                   |         |     |
|-------------------|---------|-----|
| FEASIBILITY STUDY | 7/14/15 | DER |
| Issued For        | Date    | By  |
|                   |         |     |
|                   |         |     |
|                   |         |     |

|   |     |        |        |          |          |
|---|-----|--------|--------|----------|----------|
| Design:   | -   | Draft: | DB/CC  | Date:    | MAY 2015 |
| Checked:   | AMP | Scale: | 1"=50' | Job No.: | 98083.03 |
| File Name: 98083.02_SITEPLAN.dwg   |     |        |        |          |          |
| This plan shall not be modified without written permission from Gorill-Palmer Consulting Engineers, Inc.(GPCEI). Any alterations, authorized or otherwise, shall be at the user's sole risk and without liability to GPCEI. |     |        |        |          |          |




**GORRILL  
PALMER**

Relationships. Responsiveness. Results.  
www.gorillpalmer.com  
207.657.6910

|               |                                                                       |
|---------------|-----------------------------------------------------------------------|
| Drawing Name: | Site and Utility Plan                                                 |
| Project:      | Windham Public Works Evaluation<br>Windham, Maine                     |
| Client:       | Windham Public Works<br>185 Windham Center Road, Windham, Maine 04062 |

|             |
|-------------|
| Drawing No. |
| 1           |



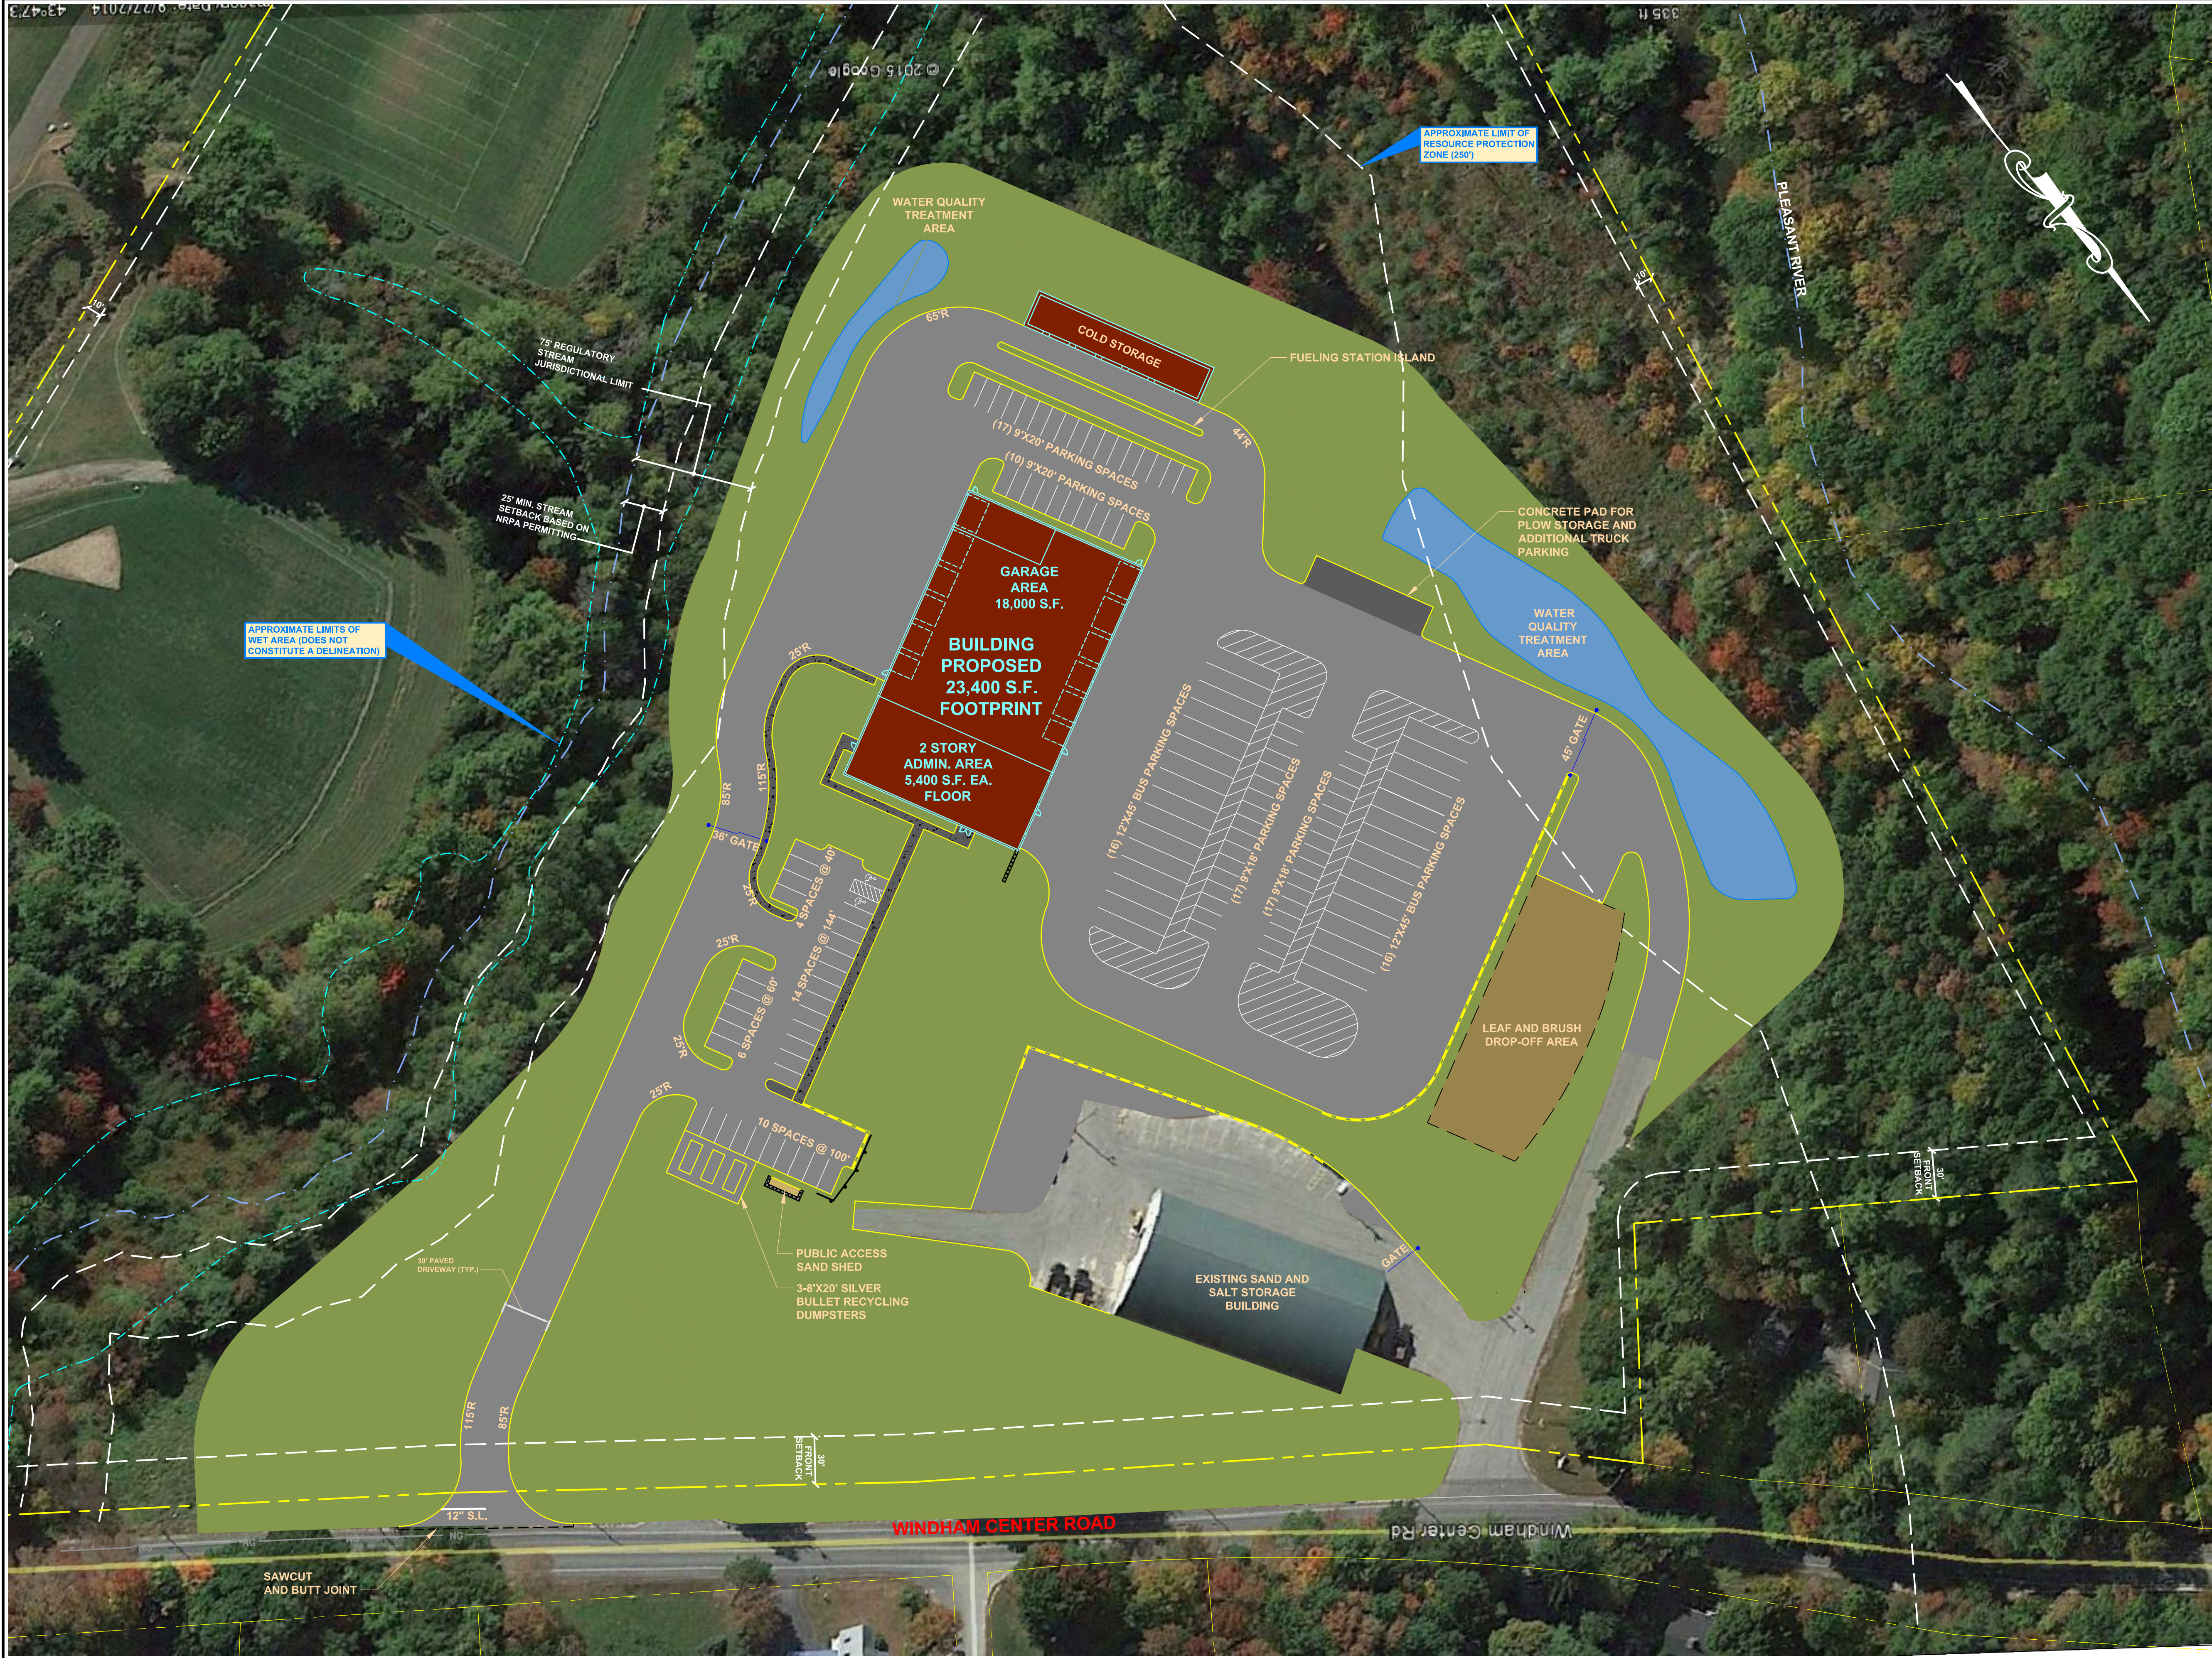

|      |      |          |
|------|------|----------|
|      |      |          |
|      |      |          |
|      |      |          |
|      |      |          |
|      |      |          |
| Rev. | Date | Revision |

|                   |         |     |
|-------------------|---------|-----|
|                   |         |     |
|                   |         |     |
| FEASIBILITY STUDY | 7/14/15 | DER |
| Issued For        | Date    | By  |

|   |     |        |        |          |          |
|---|-----|--------|--------|----------|----------|
| Design:   | —   | Draft: | DB/CG  | Date:    | MAY 2015 |
| Checked:   | AMP | Scale: | 1"=50' | Job No.: | 98083.03 |
| File Name: 98083.02_SITEPLAN_RENDERED.dwg   |     |        |        |          |          |
| This plan shall not be modified without written permission from Gorrill-Palmer Consulting Engineers, Inc.(GPCEI). Any alterations, authorized or otherwise, shall be at the user's sole risk and without liability to GPCEI. |     |        |        |          |          |




Relationships. Responsiveness. Results.  
www.gorrillpalmer.com  
207.657.6910

|               |                                                                       |
|---------------|-----------------------------------------------------------------------|
| Drawing Name: | Rendered Site Plan                                                    |
| Project:      | Windham Public Works Evaluation<br>Windham, Maine                     |
| Client:       | Windham Public Works<br>185 Windham Center Road, Windham, Maine 04062 |


|             |
|-------------|
| Drawing No. |
| 1           |



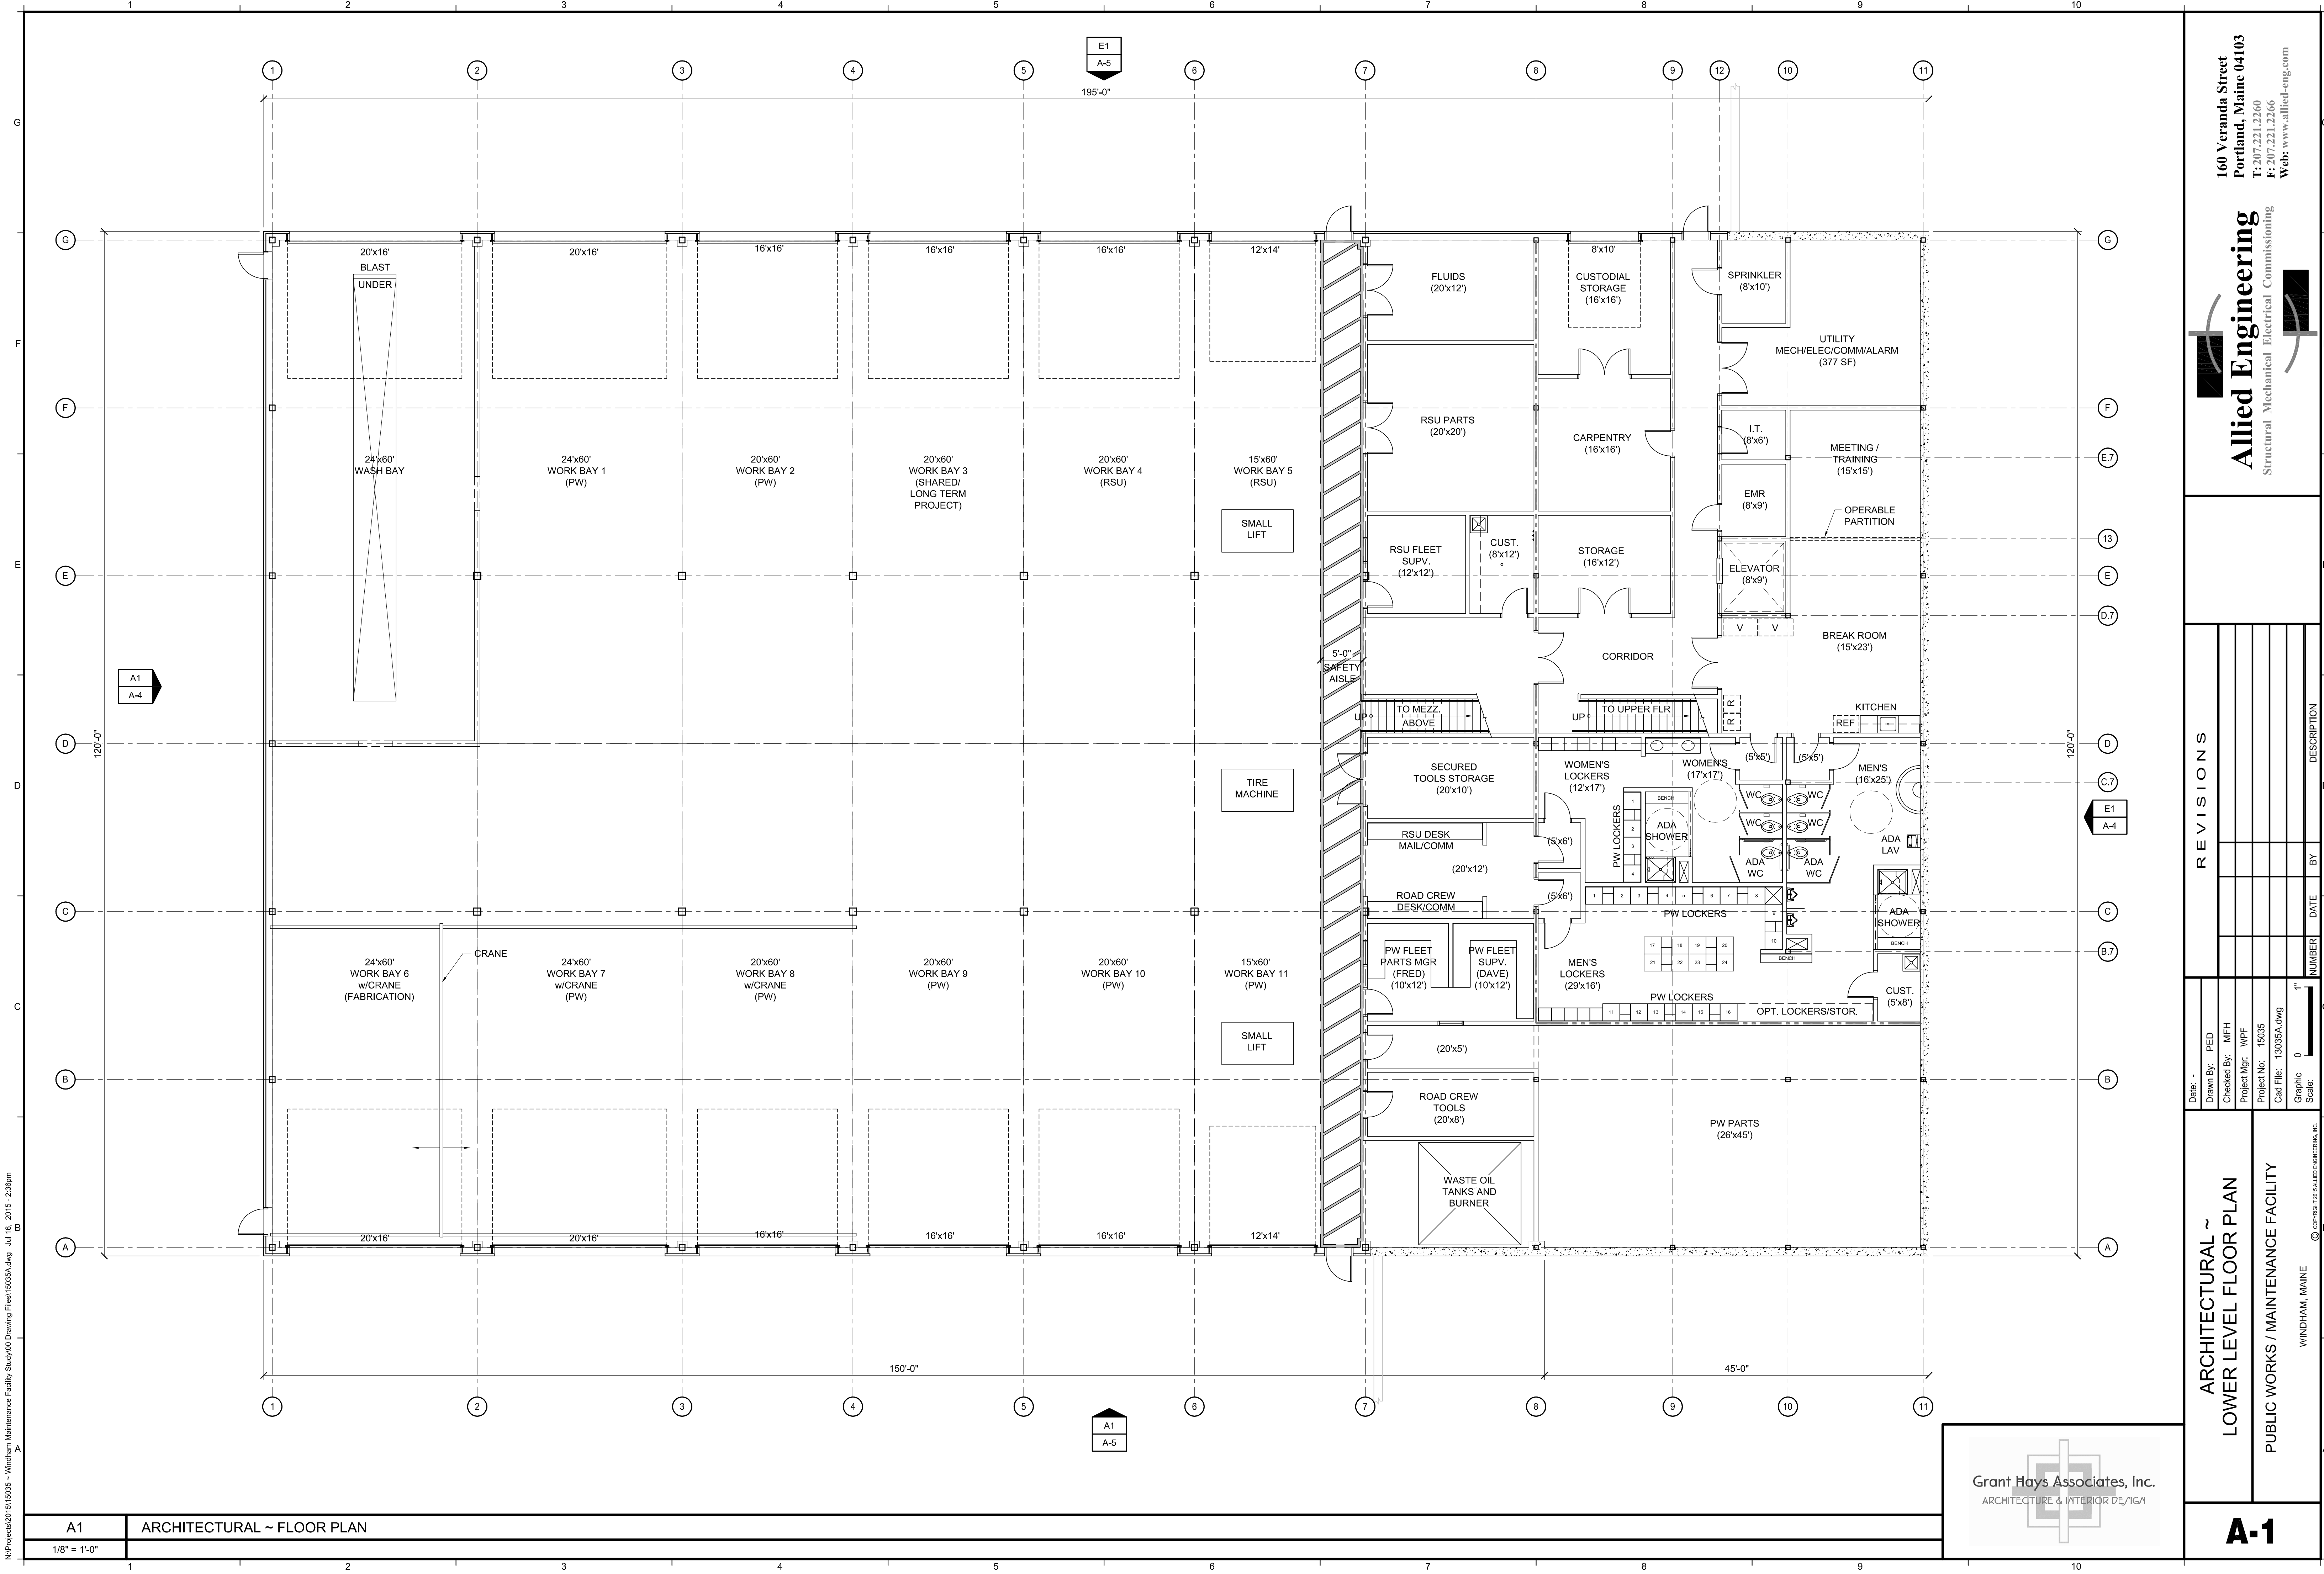

N:\Projects\2015\15035 - Windham Maintenance Facility Study\00 Drawing Files\15035A.dwg Jul 16, 2015 - 2:38pm

|              |  |                            |  |  |  |  |  |  |  |
|--------------|--|----------------------------|--|--|--|--|--|--|--|
| A1           |  | ARCHITECTURAL ~ FLOOR PLAN |  |  |  |  |  |  |  |
| 1/8" = 1'-0" |  |                            |  |  |  |  |  |  |  |

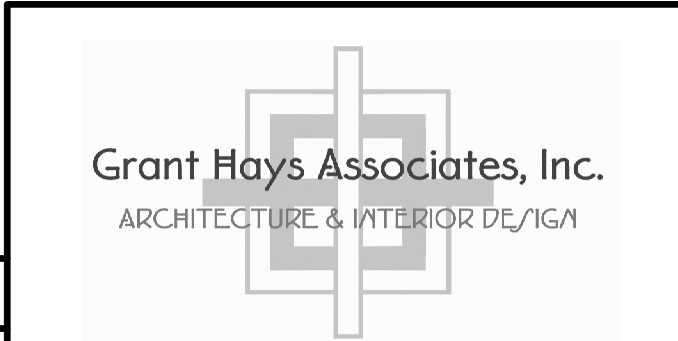

|                                           |               |                                         |                  |                   |                      |
|-------------------------------------------|---------------|-----------------------------------------|------------------|-------------------|----------------------|
| ARCHITECTURAL ~<br>LOWER LEVEL FLOOR PLAN |               | PUBLIC WORKS / MAINTENANCE FACILITY     |                  | A-1               |                      |
| Date: -                                   | Drawn By: PED | Checked By: MFH                         | Project Mgr: WPF | Project No: 15035 | Cad File: 13035A.dwg |
| Windham, Maine                            |               | Copyright 2015 Allied Engineering, Inc. |                  | Windham, Maine    |                      |


| REVISIONS |      |    |             |  |  |
|-----------|------|----|-------------|--|--|
| NUMBER    | DATE | BY | DESCRIPTION |  |  |
|           |      |    |             |  |  |
|           |      |    |             |  |  |
|           |      |    |             |  |  |
|           |      |    |             |  |  |

160 Veranda Street  
Portland, Maine 04103  
T: 207.221.2260  
F: 207.221.2266  
Web: www.allied-eng.com

**Allied Engineering**  
Structural Mechanical Electrical Commissioning

SCHEMATIC DRAWINGS ~ 17 JULY 2015 ~ NOT FOR CONSTRUCTION



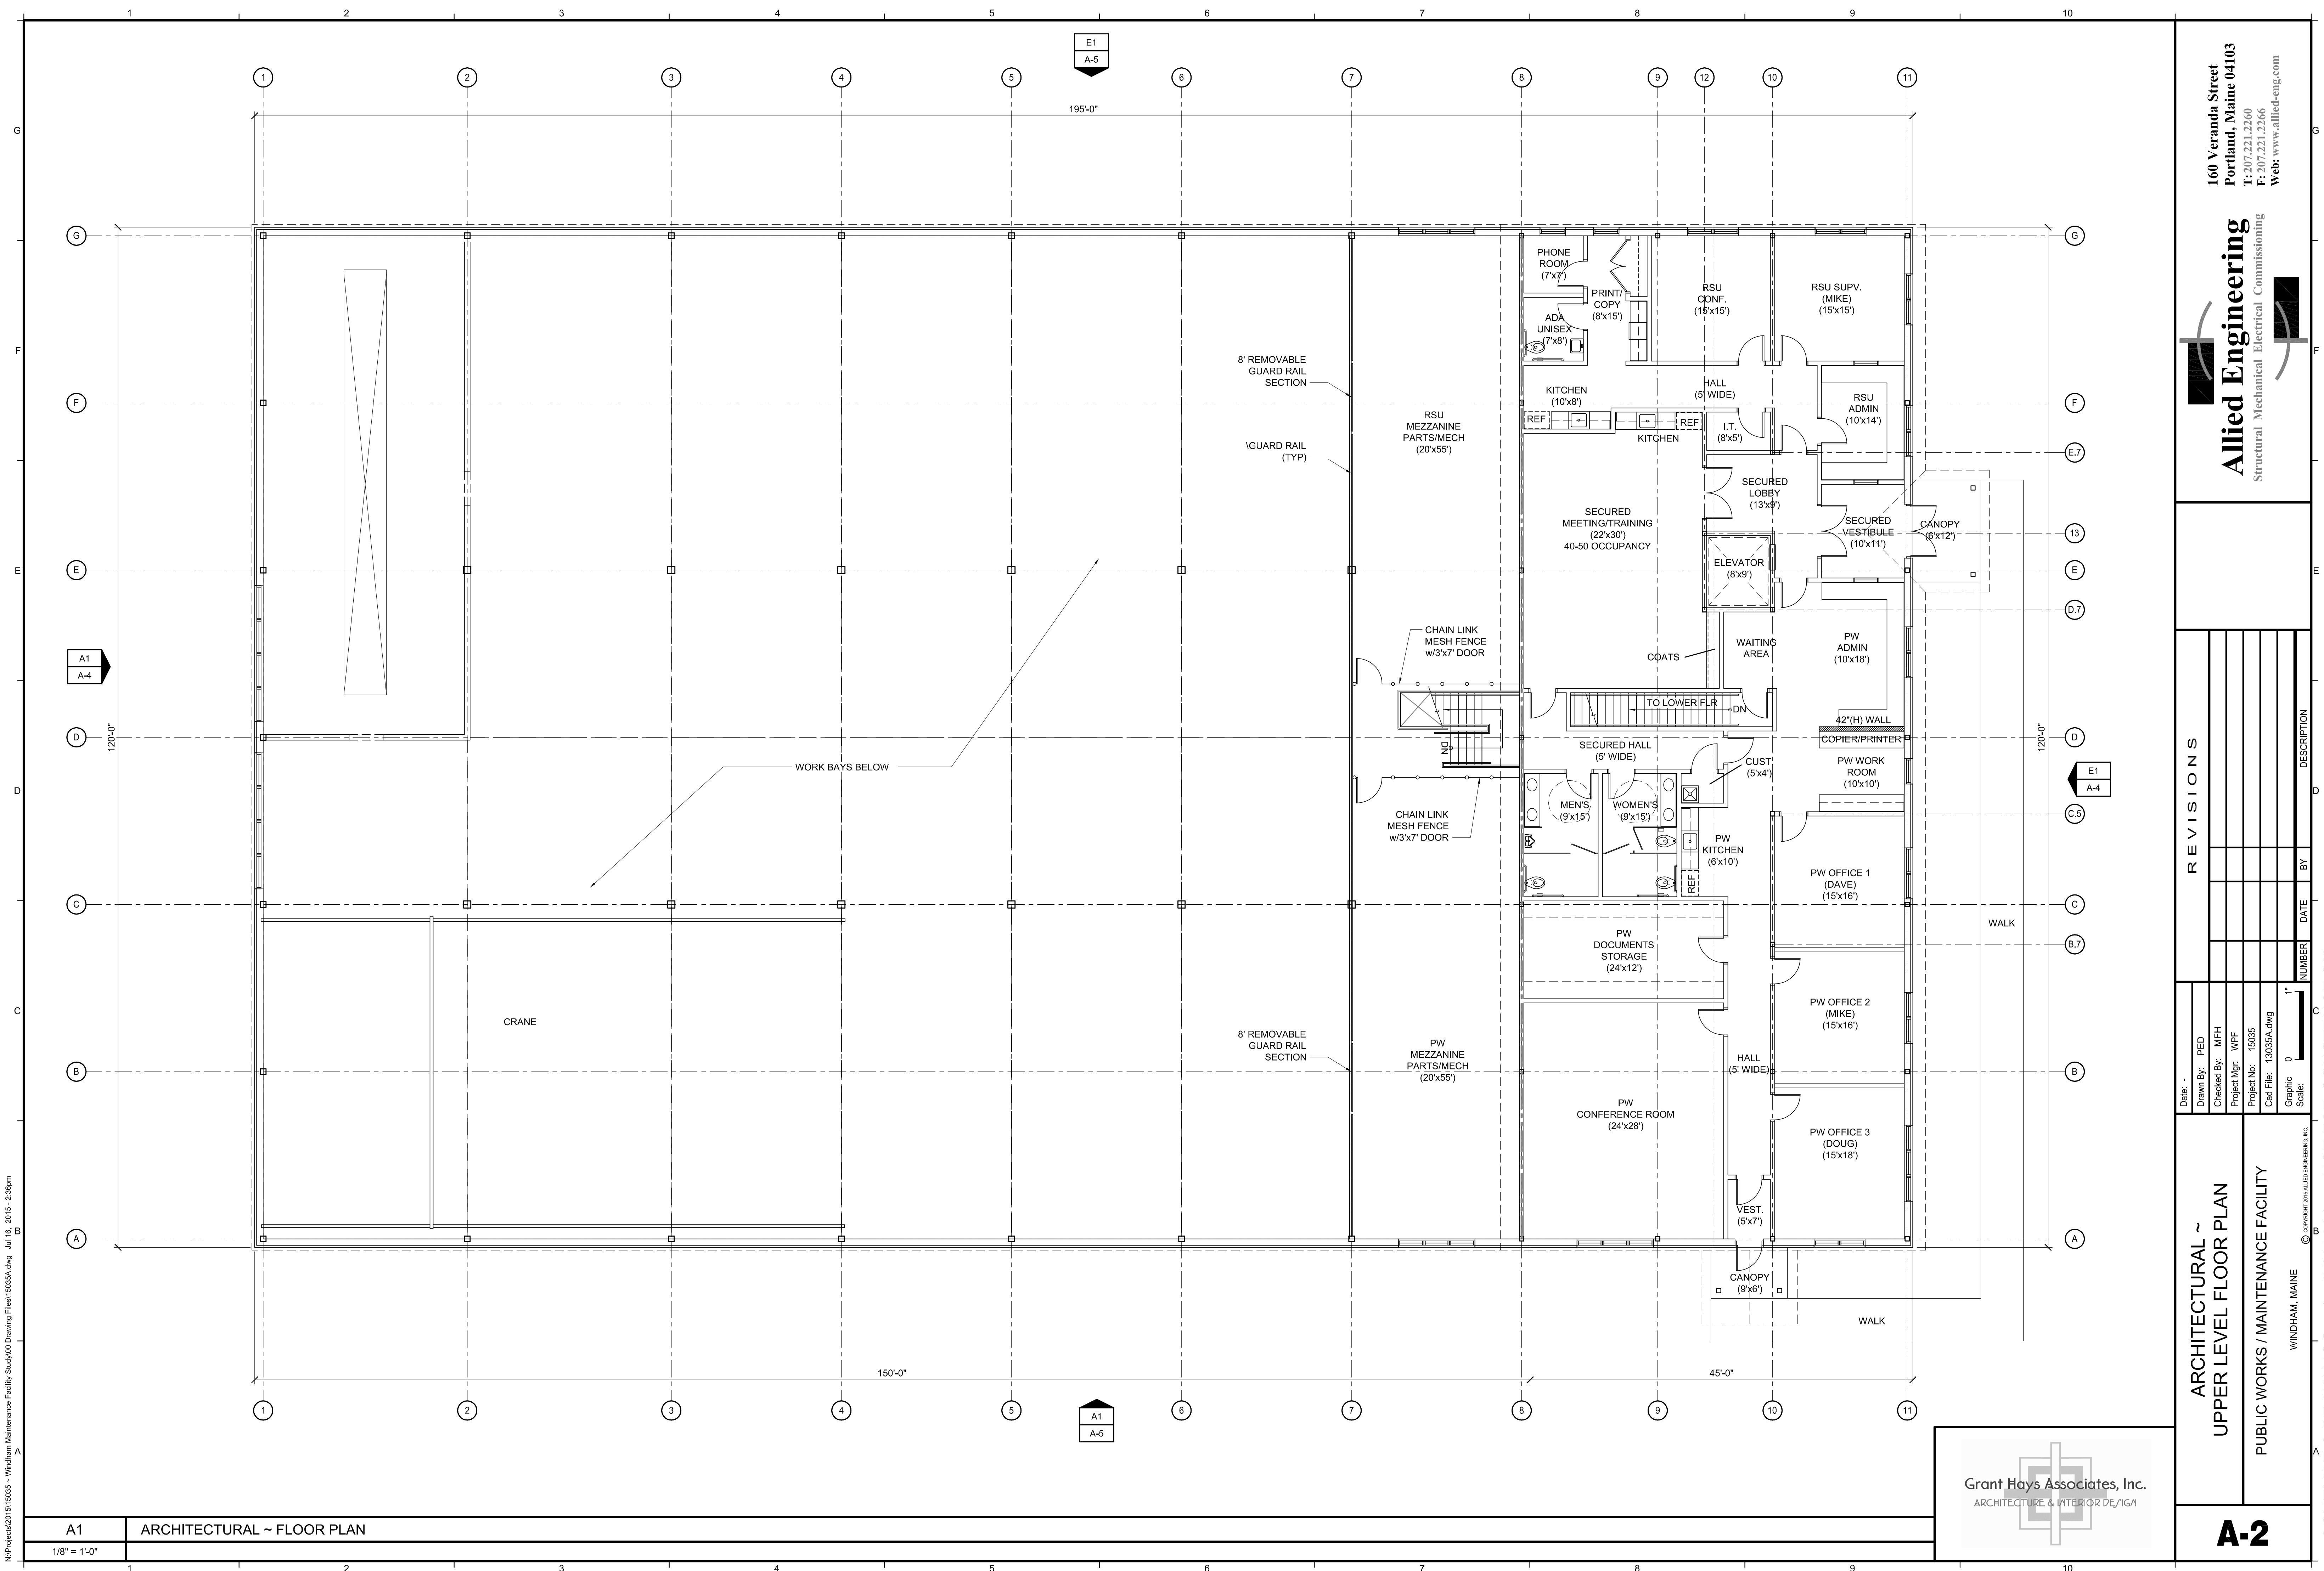

**160 Veranda Street  
Portland, Maine 04103**  
**T: 207.221.2260**  
**F: 207.221.2266**  
**Web: [www.allied-eng.com](http://www.allied-eng.com)**



**Allied Engineering**  
Structural Mechanical Electrical Commissioning


| REV IS I O N S       |      |    |             |
|----------------------|------|----|-------------|
| Date: -              |      |    |             |
| Drawn By: PED        |      |    |             |
| Checked By: IMFH     |      |    |             |
| Project Mgr: WPF     |      |    |             |
| Project No: 15035    |      |    |             |
| Cad File: 13035A.dwg |      |    |             |
| Graphic Scale: 0 1"  |      |    |             |
| NUMBER               | DATE | BY | DESCRIPTION |

ARCHITECTURAL ~  
UPPER LEVEL FLOOR PLAN

**A-2**

SCHEMATIC DRAWINGS ~ 17 JULY 2015 ~ NOT FOR CONSTRUCTION



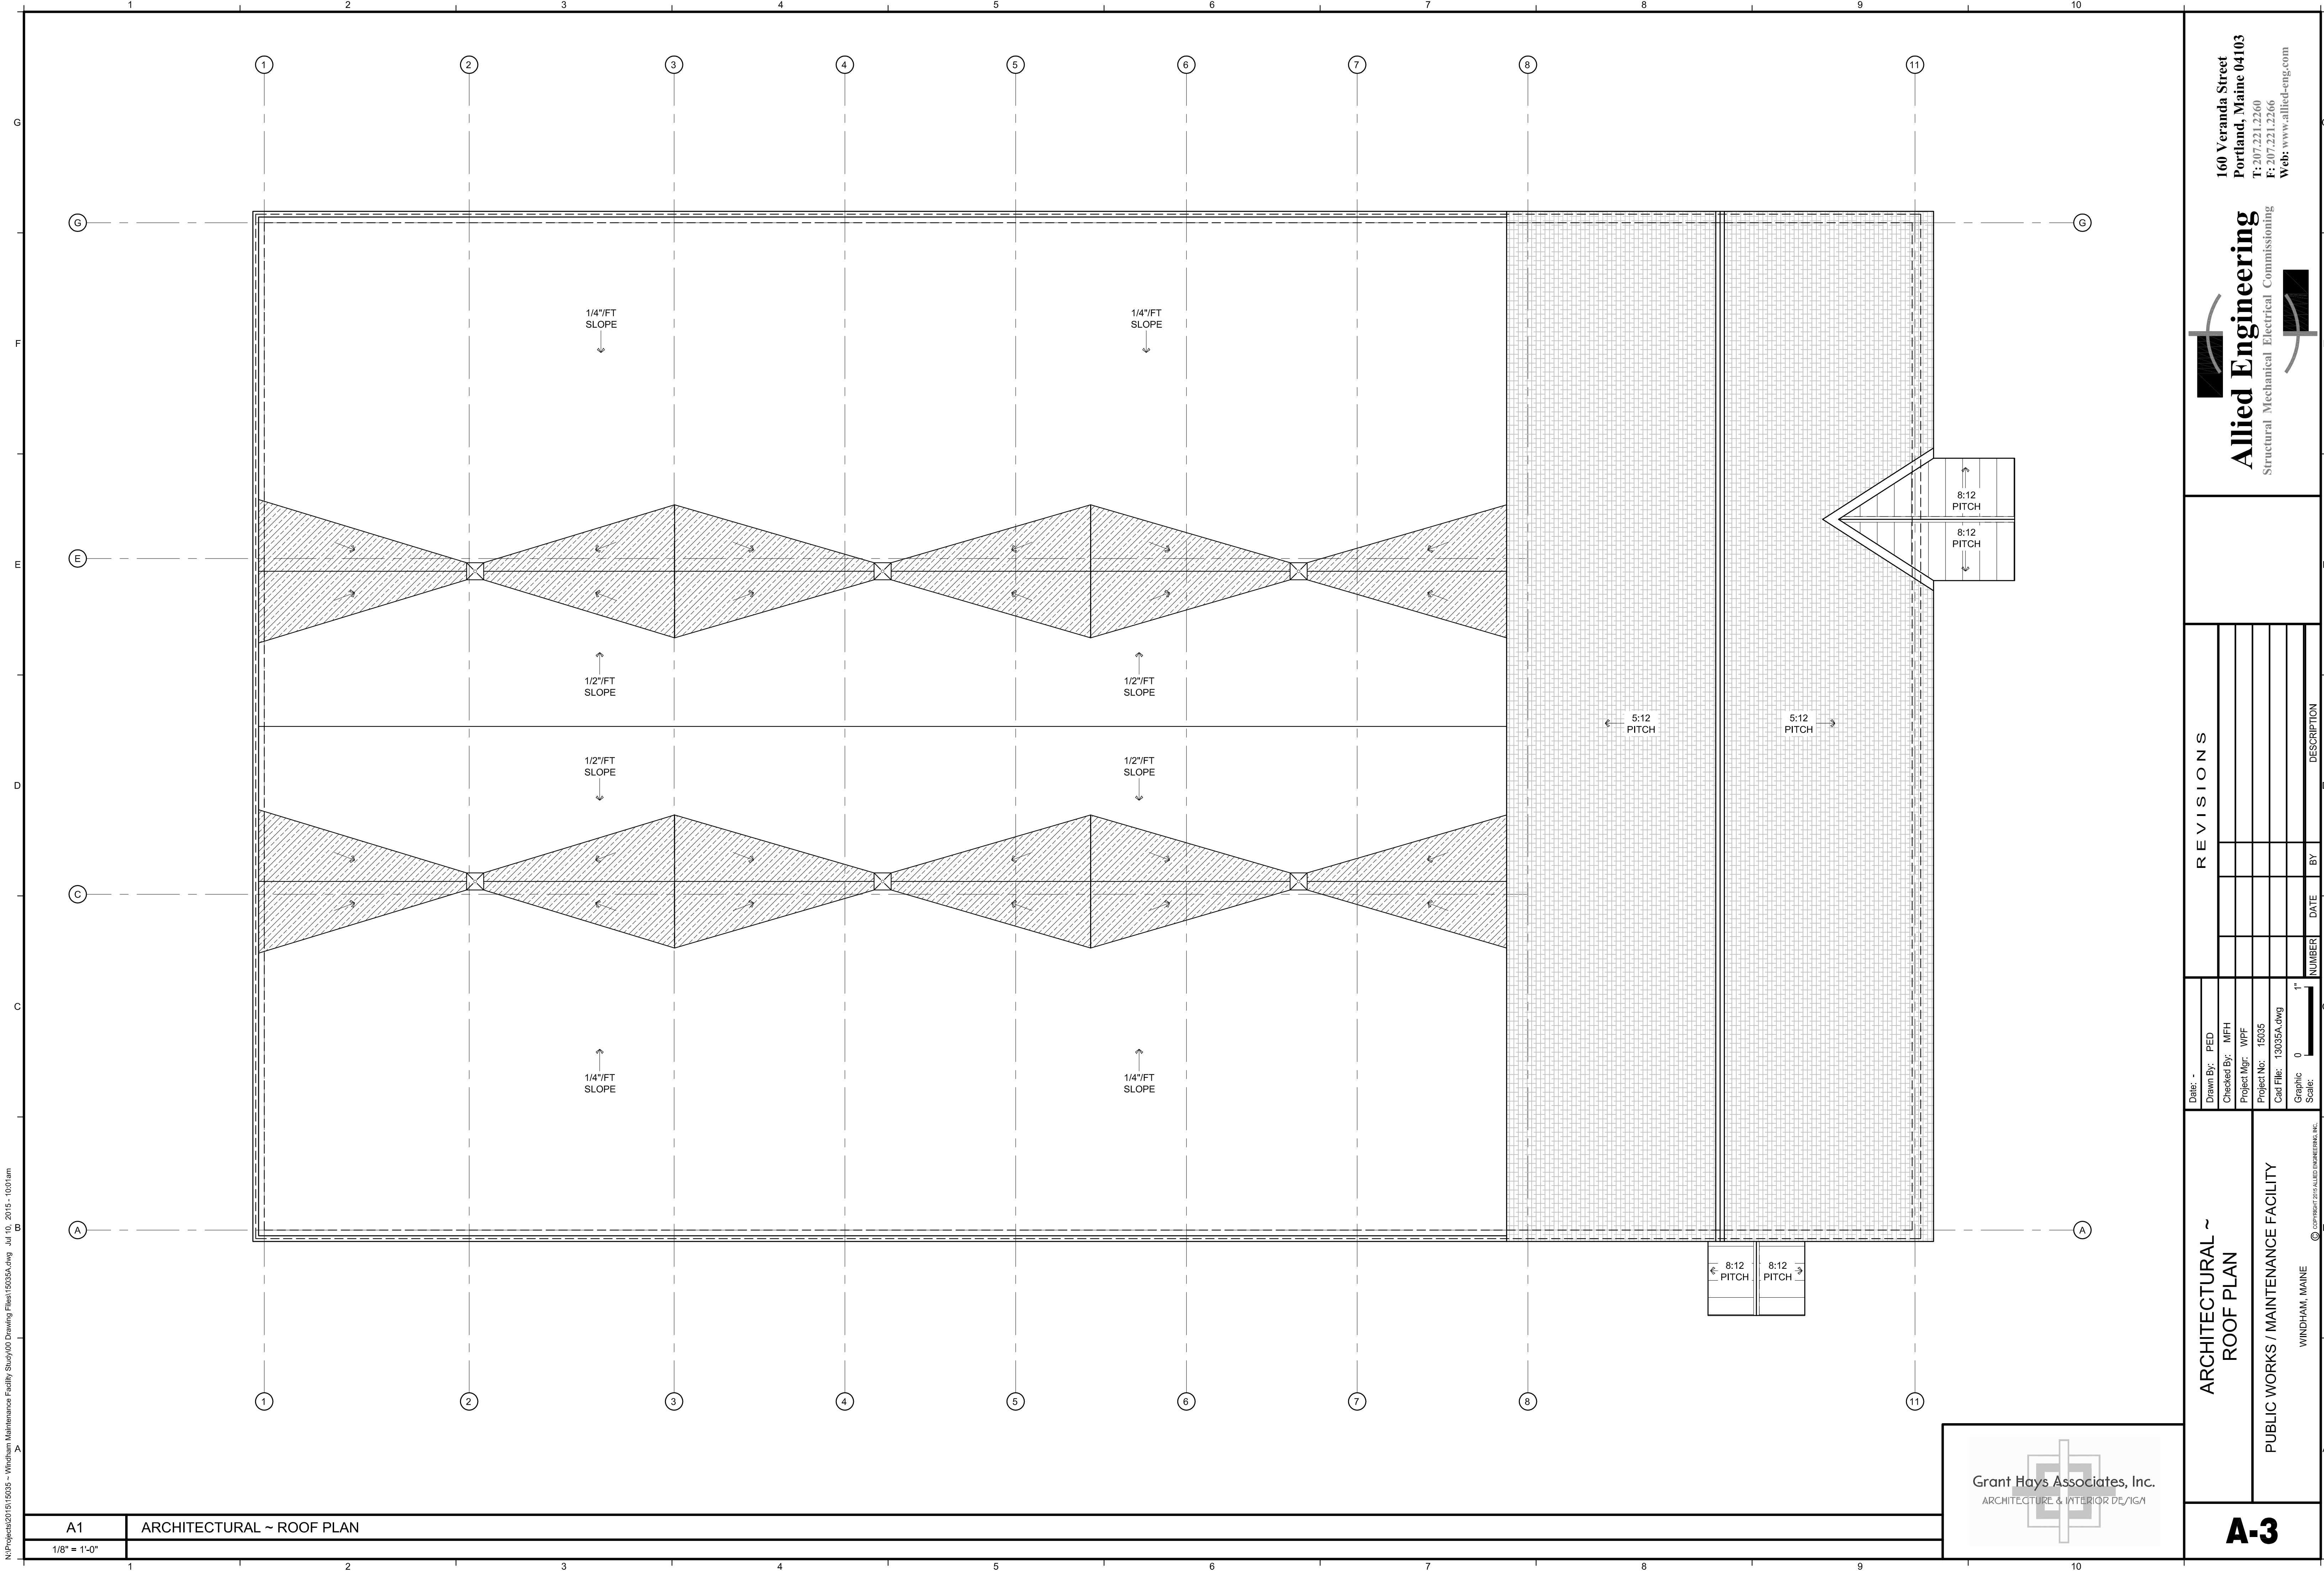

N:\Projects\2015\15035 - Windham Maintenance Facility Study\00 Drawing Files\15035A.dwg Jul 10, 2015 - 10:01am

|              |                           |
|--------------|---------------------------|
| A1           | ARCHITECTURAL ~ ROOF PLAN |
| 1/8" = 1'-0" |                           |



|                                     |                              |                                         |  |               |           |    |             |  |  |
|-------------------------------------|------------------------------|-----------------------------------------|--|---------------|-----------|----|-------------|--|--|
| <div>A-3</div>                      | ARCHITECTURAL ~<br>ROOF PLAN | Date: -                                 |  | Drawn By: PED | REVISIONS |    |             |  |  |
|                                     |                              | Checked By: MFH                         |  |               |           |    |             |  |  |
|                                     |                              | Project Mgr: WPF                        |  |               |           |    |             |  |  |
|                                     |                              | Project No: 15035                       |  |               |           |    |             |  |  |
|                                     |                              | Cad File: 13035A.dwg                    |  |               |           |    |             |  |  |
| PUBLIC WORKS / MAINTENANCE FACILITY | WINDHAM, MAINE               | Graphic Scale: 0 1"                     |  |               |           |    |             |  |  |
|                                     |                              |                                         |  | NUMBER        | DATE      | BY | DESCRIPTION |  |  |
|                                     |                              |                                         |  |               |           |    |             |  |  |
|                                     |                              | © COPYRIGHT 2017 ALLEN ENGINEERING INC. |  |               |           |    |             |  |  |



**Allied Engineering**  
Structural Mechanical Electrical Commissioning

160 Veranda Street  
Portland, Maine 04103  
T: 207.221.2260  
F: 207.221.2266  
Web: www.allied-eng.com

SCHEMATIC DRAWINGS ~ 17 JULY 2015 ~ NOT FOR CONSTRUCTION









N:\Projects\2015\15035 - Wincham Maintenance Facility Study\00 Drawing Files\15035A.dwg Jul 10, 2015 - 10:26am

160 Veranda Street  
Portland, Maine 04103  
T: 207.221.2260  
F: 207.221.2266  
Web: www.allied-eng.com

**Allied Engineering**  
Structural Mechanical Electrical Commissioning

REVISIONS

| DATE | BY | NUMBER | DESCRIPTION |
|------|----|--------|-------------|
|      |    |        |             |
|      |    |        |             |
|      |    |        |             |
|      |    |        |             |

ARCHITECTURAL ~  
EXTERIOR ELEVATIONS

PUBLIC WORKS / MAINTENANCE FACILITY

WINDHAM, MAINE


© COPYRIGHT 2015 ALLIED ENGINEERING, INC.

**A-5**

Grant Hays Associates, Inc.  
ARCHITECTURE & INTERIOR DESIGN



N:\Projects\2015\15035 - Windham Maintenance Facility Study\00 Drawings\Files\15035S.rvt

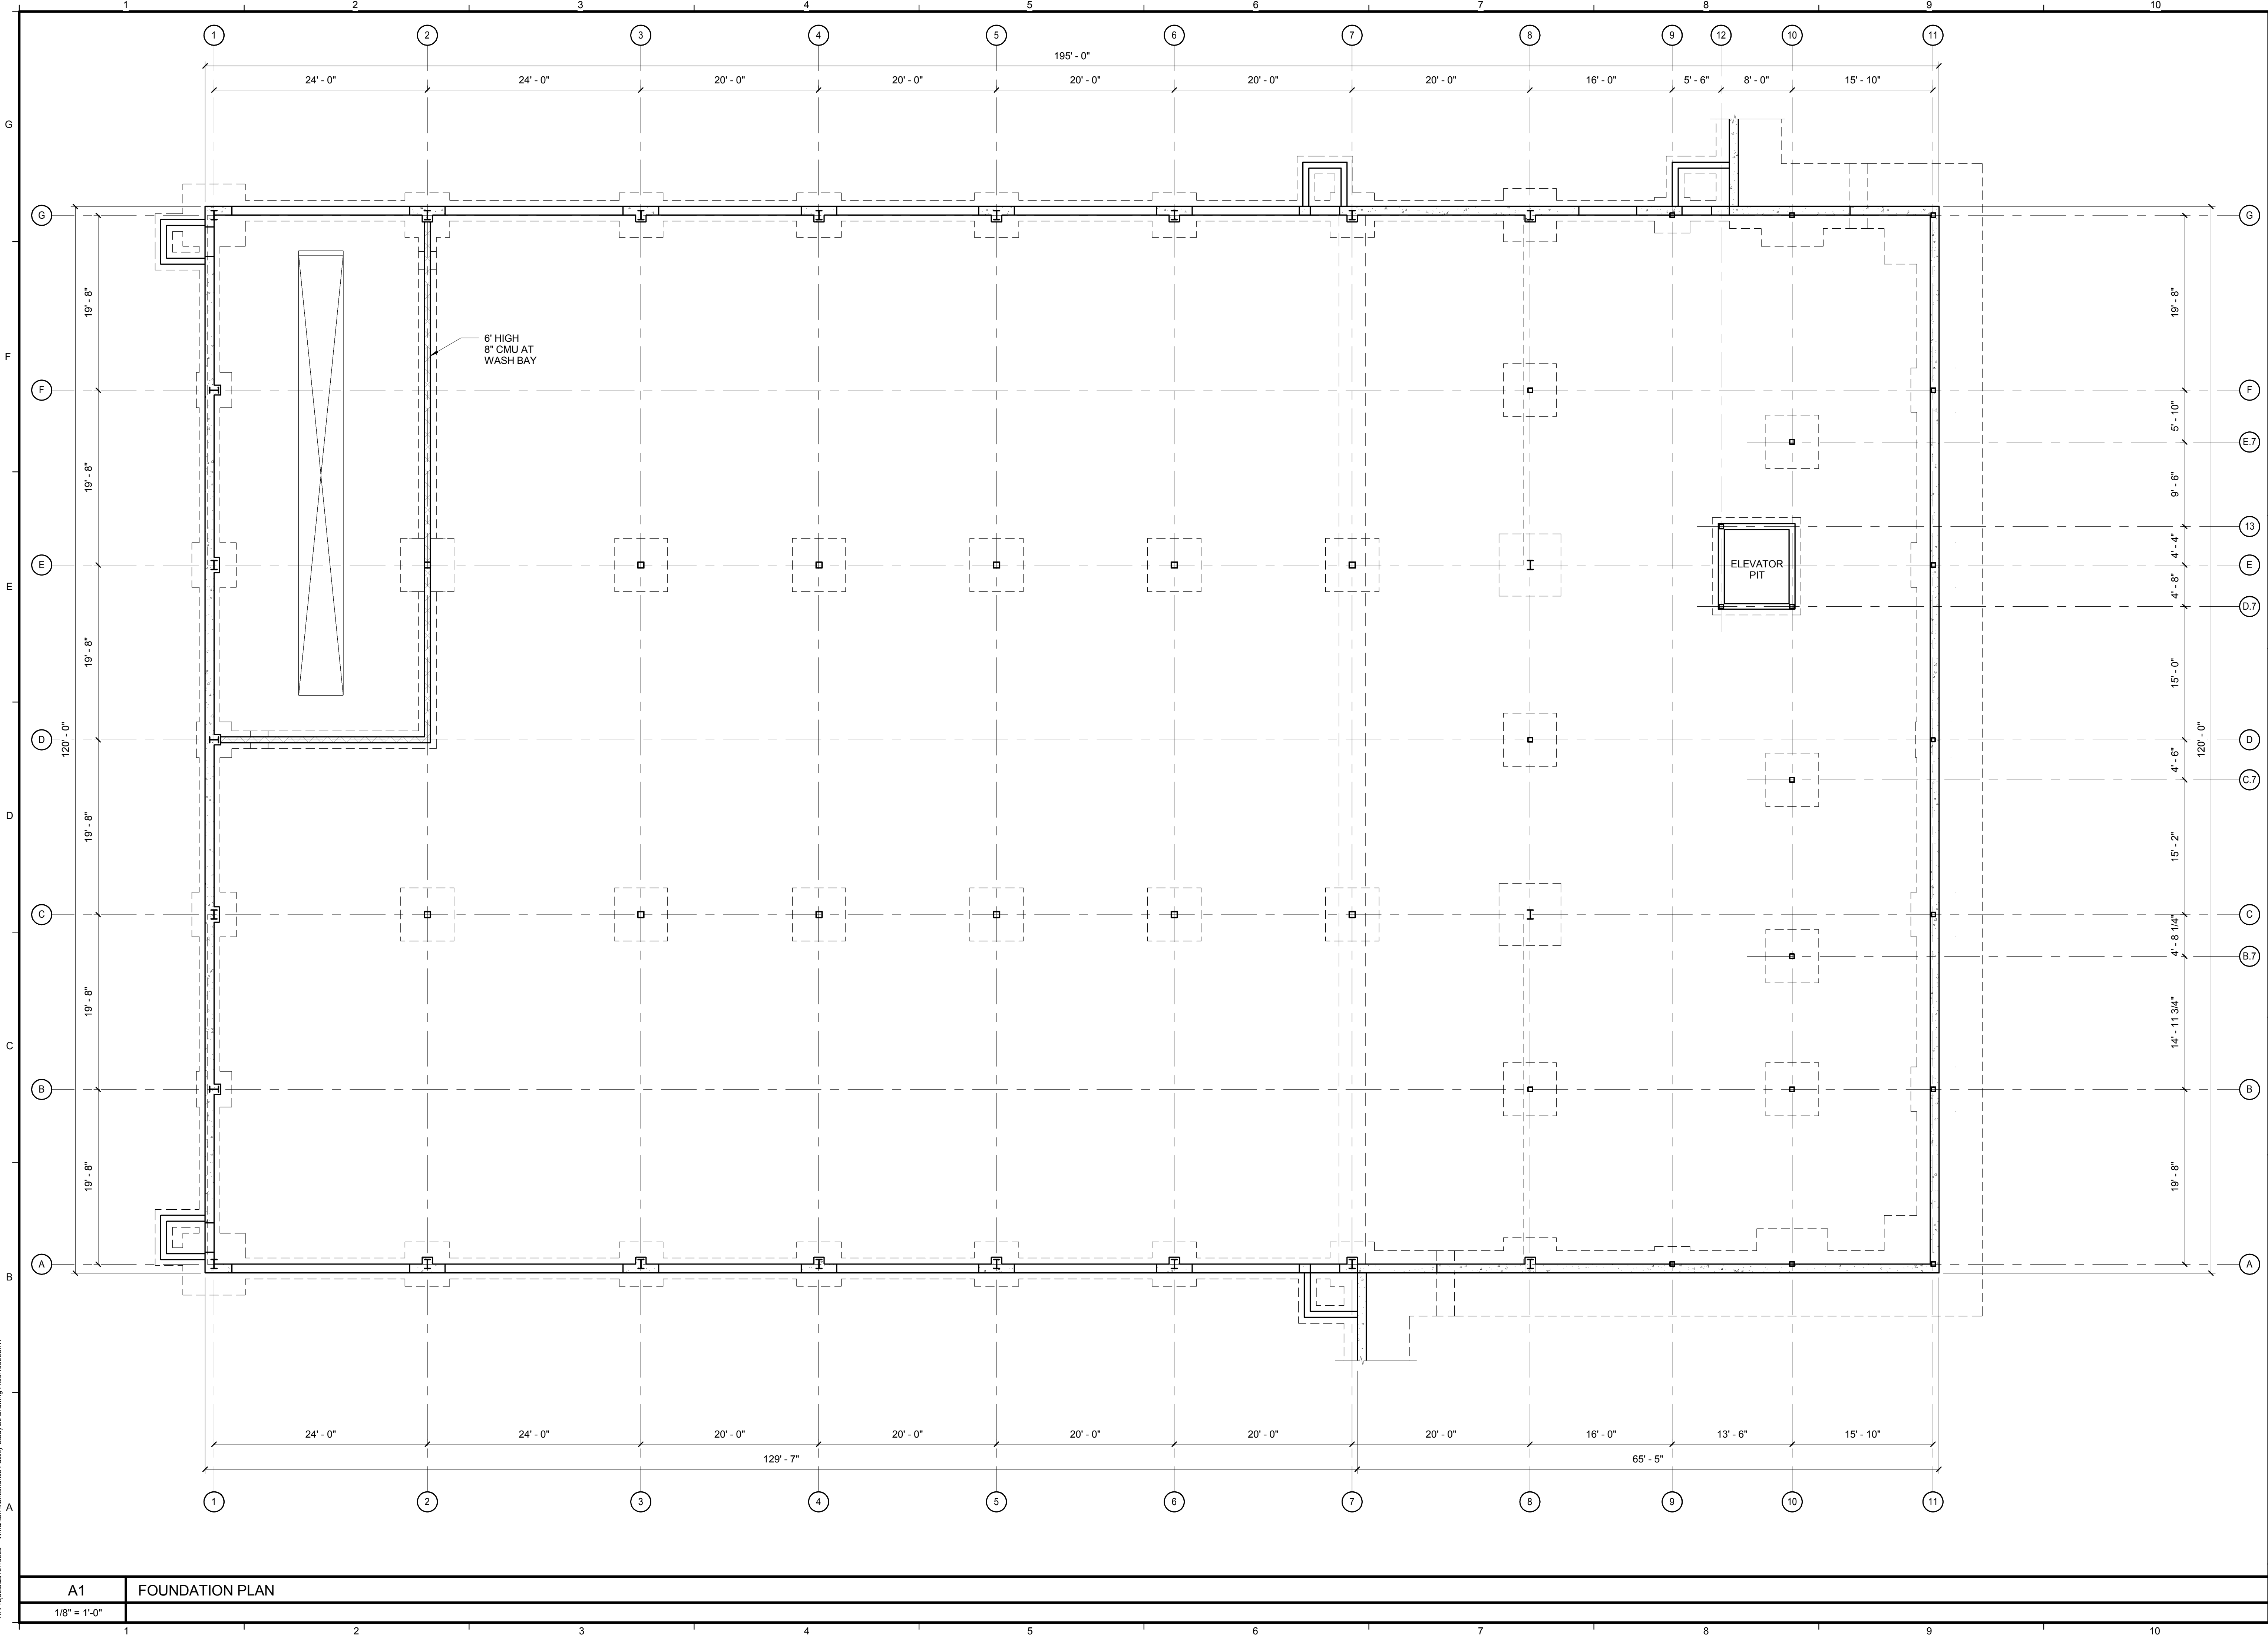

A1 FOUNDATION PLAN

1/8" = 1'-0"

STRUCTURAL - FOUNDATION PLAN

SB-100

PUBLIC WORKS / MAINTENANCE FACILITY

160 Veranda Street  
Portland, Maine 04103  
T: 207.221.2260  
F: 207.221.2266  
Web: www.allied-eng.com

Allied Engineering

Structural Mechanical Electrical Commissioning

| REVISIONS |      |    |             |
|-----------|------|----|-------------|
| No.       | DATE | BY | DESCRIPTION |
|           |      |    |             |
|           |      |    |             |
|           |      |    |             |
|           |      |    |             |


Windham, Maine

© 2015 Allied Engineering, Inc.

SCHEMATIC DRAWINGS ~ 17 JULY 2015 ~ NOT FOR CONSTRUCTION



N:\Projects\2015\15035 - Windham Maintenance Facility Study\00 Drawings\15035S-v1.d

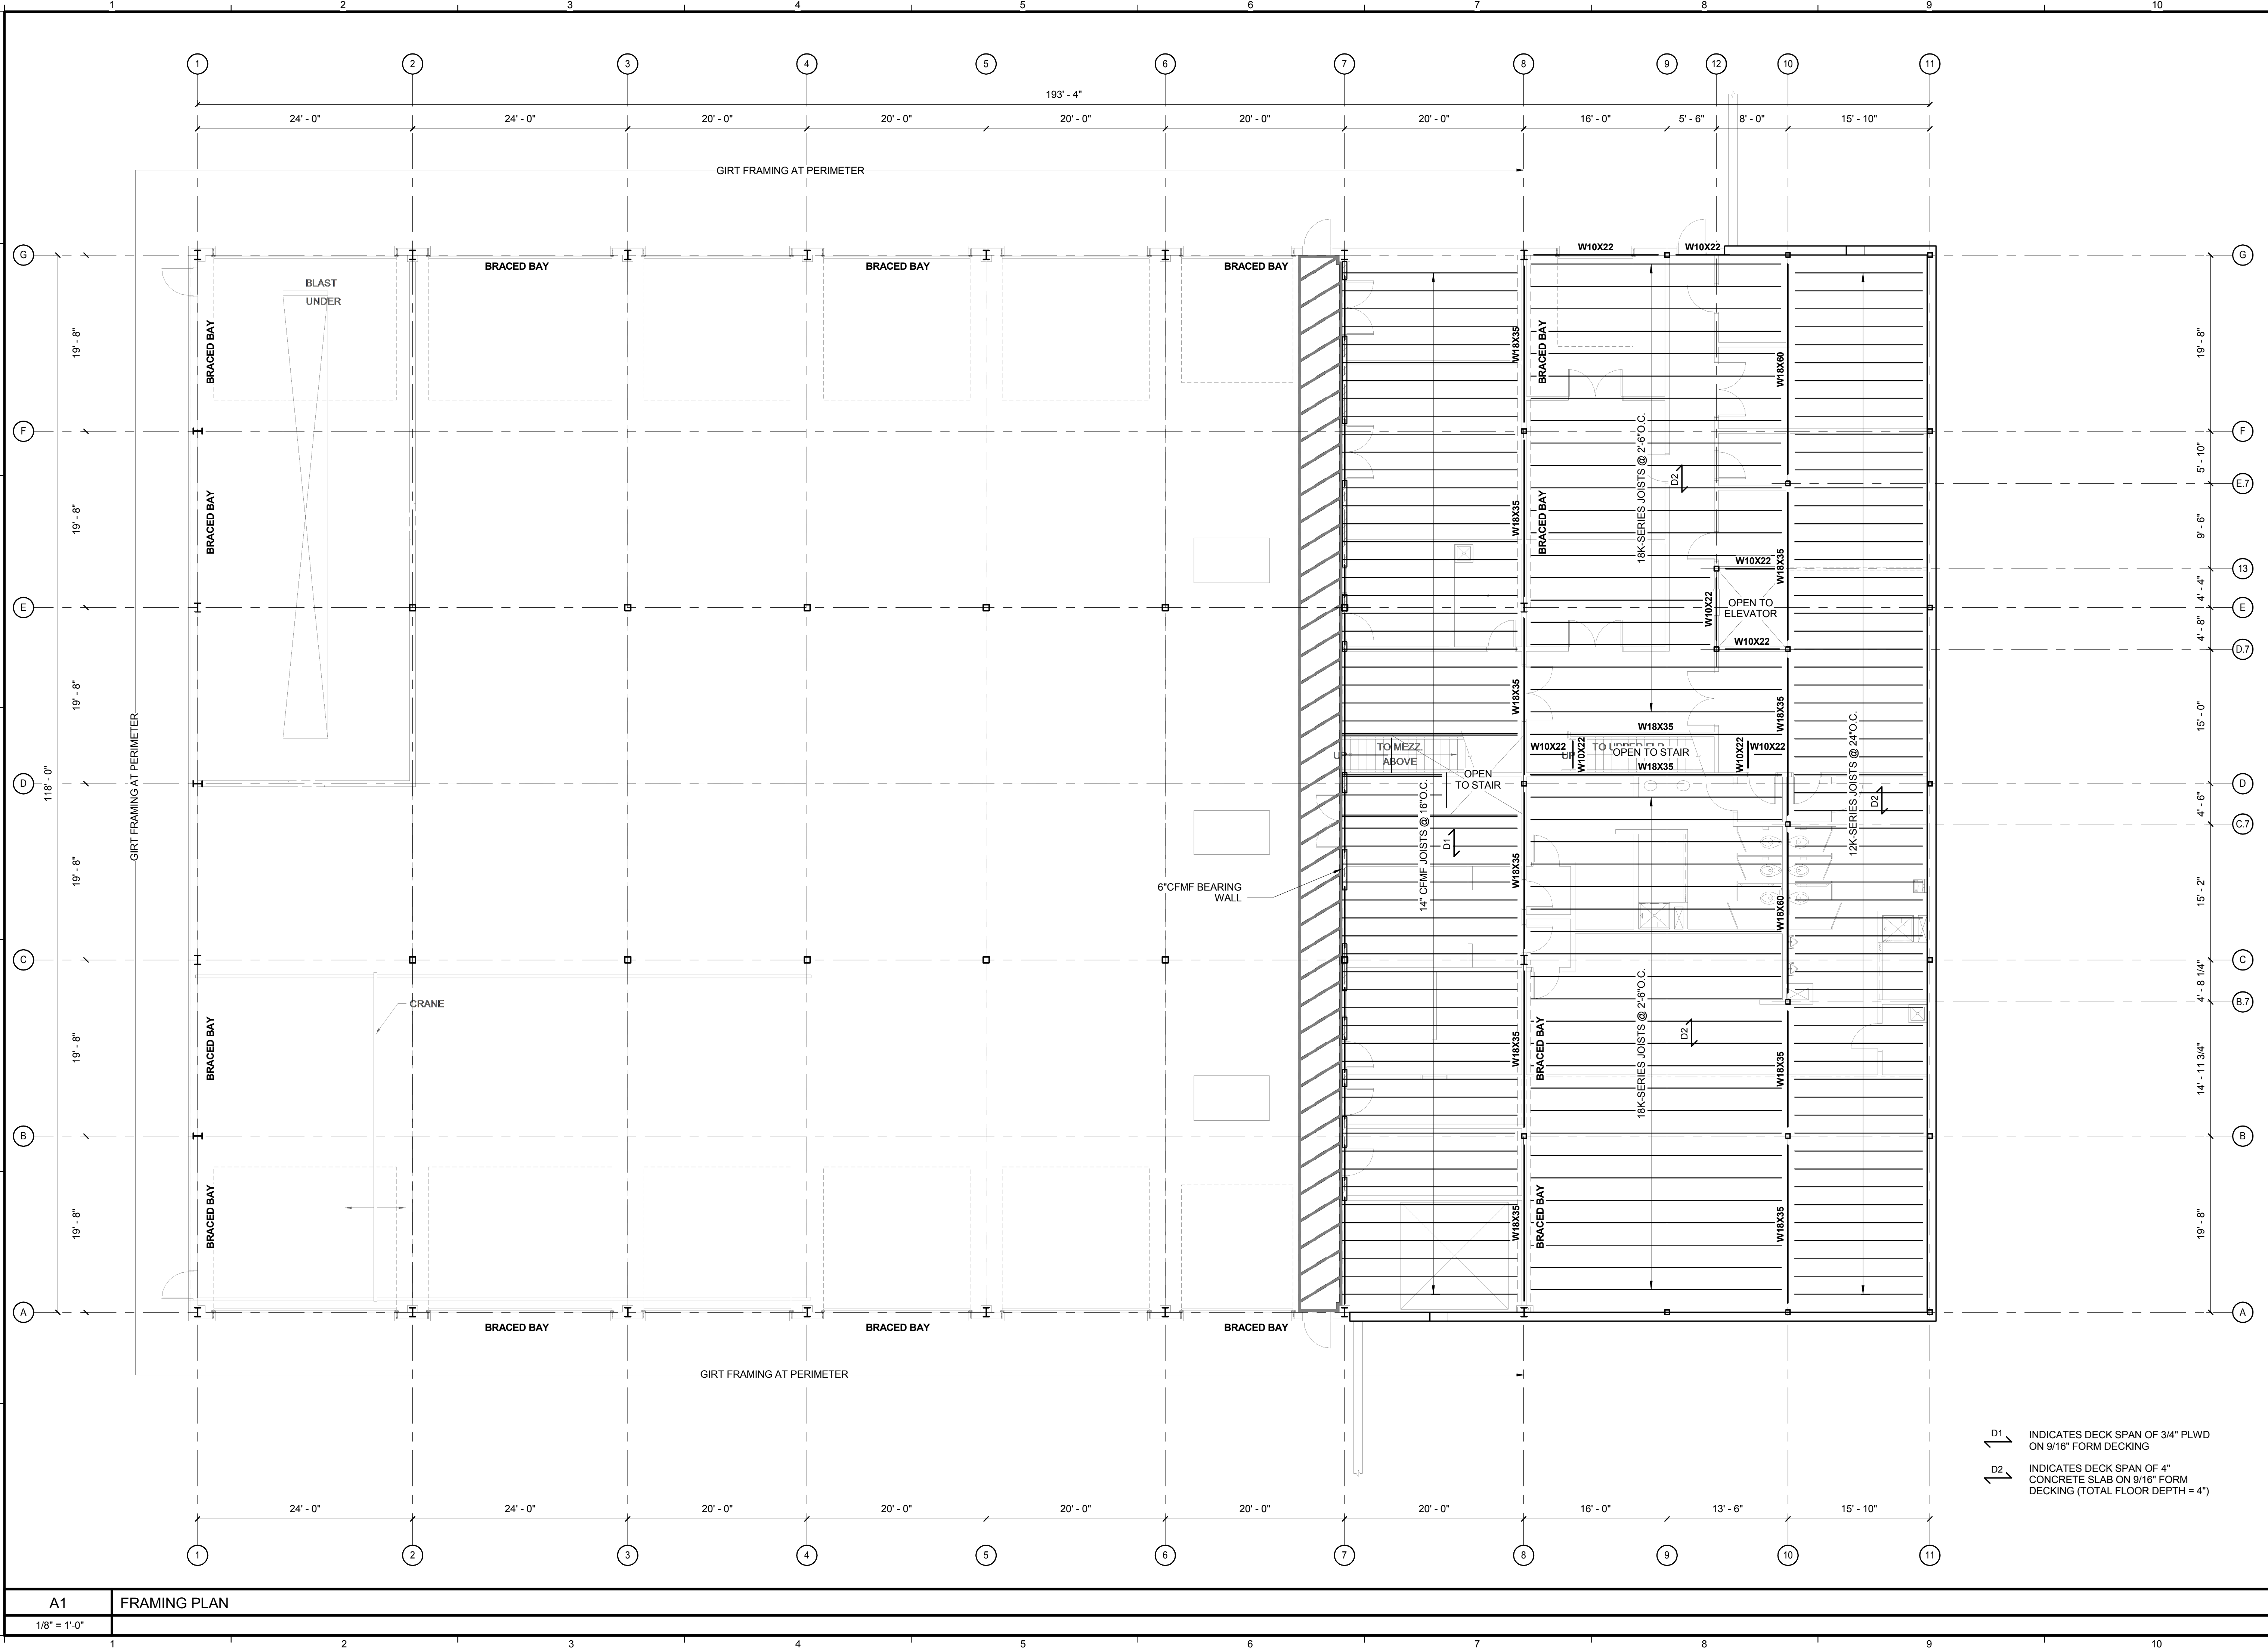

STRUCTURAL - UPPER LEVEL FRAMING PLAN

DATE: -  
DRAWN BY: PED  
CHECKED BY: WPF  
PROJECT MGR: WPF  
PROJECT NO: 15035  
CAD FILE: 15035S-v1  
GRAPHIC SCALE: 0" = 1"

REVISIONS

| No. | DATE | BY | DESCRIPTION |
|-----|------|----|-------------|
| 13  |      |    |             |
| D.7 |      |    |             |
| E   |      |    |             |
| E.7 |      |    |             |
| F   |      |    |             |
| G   |      |    |             |

SF-100

1/8" = 1'-0"

160 Veranda Street  
Portland, Maine 04103  
T: 207.221.2260  
F: 207.221.2266  
Web: www.allied-eng.com


Allied Engineering

Structural Mechanical Electrical Commissioning

SCHEMATIC DRAWINGS ~ 17 JULY 2015 ~ NOT FOR CONSTRUCTION



N:\Projects\2015\15035 - Windham Maintenance Facility Study\00 Drawings\Plan\15035S-v1.dwg

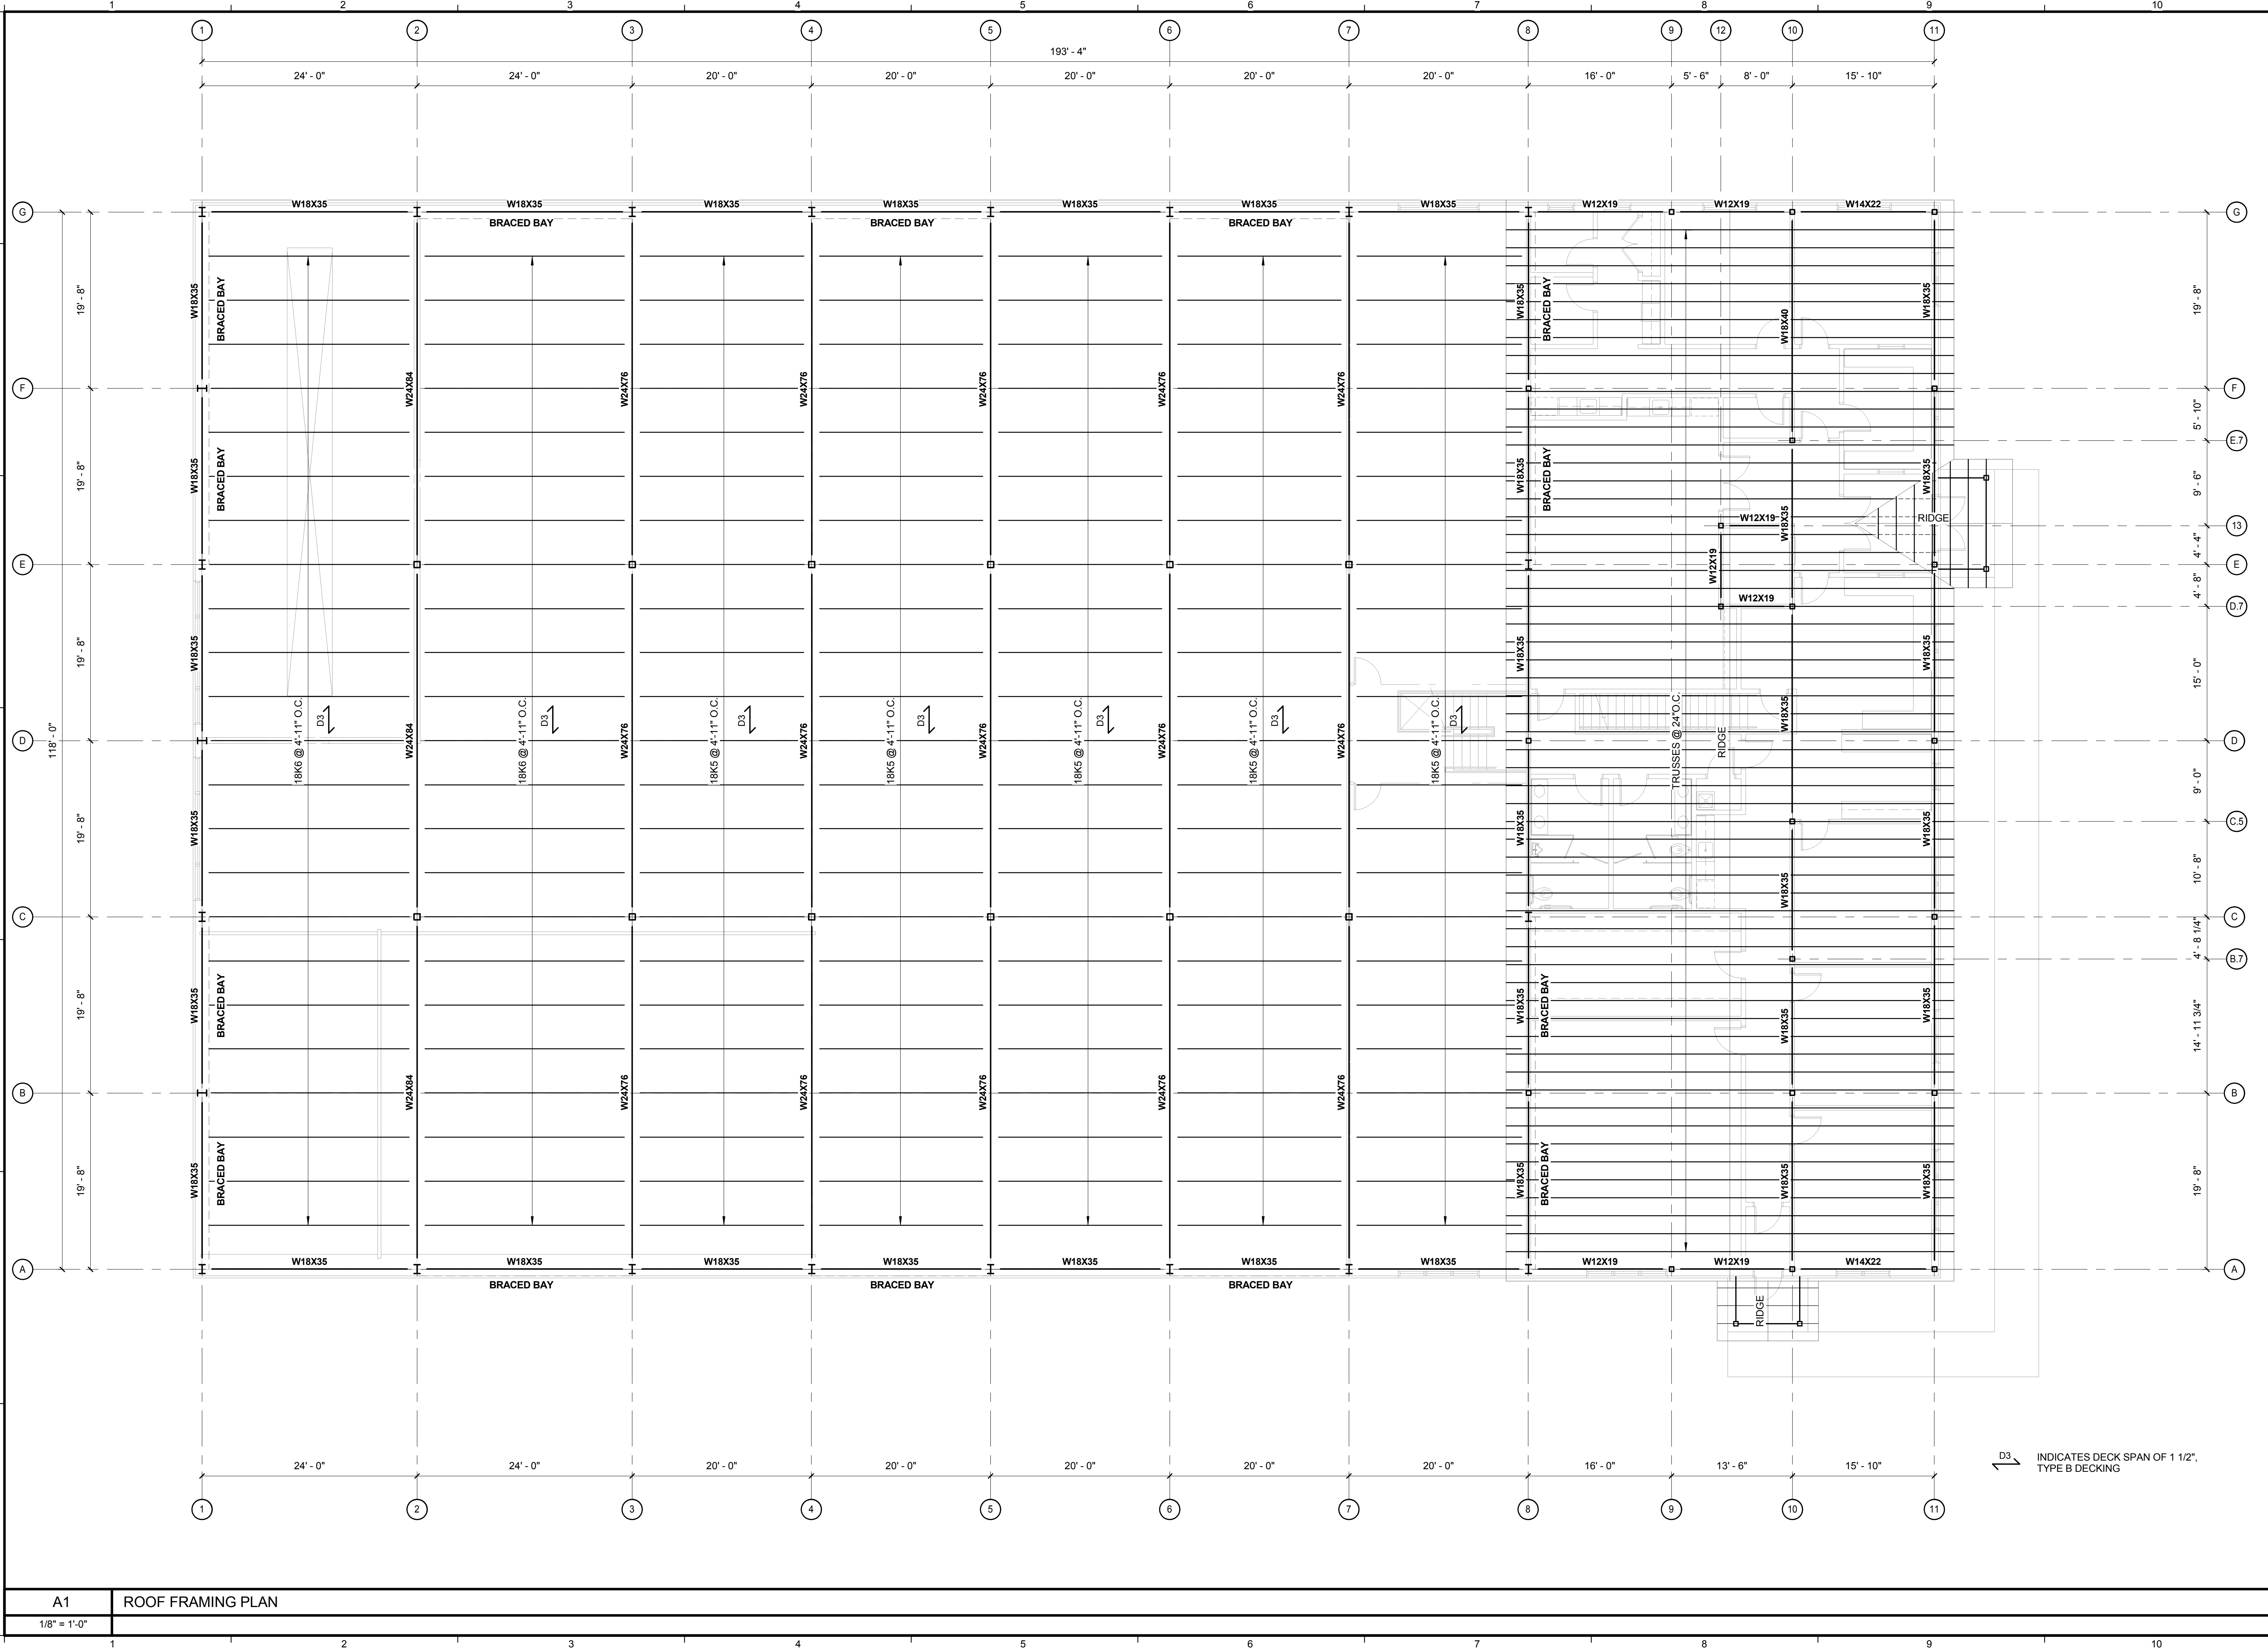

A1 ROOF FRAMING PLAN

1/8" = 1'-0"

STRUCTURAL - ROOF FRAMING PLAN

PUBLIC WORKS / MAINTENANCE FACILITY

REVISIONS

|                      |     |      |    |             |
|----------------------|-----|------|----|-------------|
| Date: -              | No. | DATE | BY | DESCRIPTION |
| Drawn By: PED        |     |      |    |             |
| Checked By: WPF      |     |      |    |             |
| Project Mgr: WPF     |     |      |    |             |
| Project No: 15035    |     |      |    |             |
| Cad File: 15035S.rvt |     |      |    |             |
| Graphic Scale: 0" 1" |     |      |    |             |

WINDHAM, MAINE

© 2015 ALLIED ENGINEERING, INC.


SCHEMATIC DRAWINGS ~ 17 JULY 2015 ~ NOT FOR CONSTRUCTION

SF-101

**Allied Engineering**  
Structural Mechanical Electrical Commissioning

160 Veranda Street  
Portland, Maine 04103  
T: 207.221.2260  
F: 207.221.2266  
Web: www.allied-eng.com



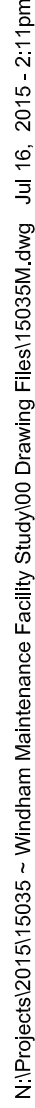

| <div style="text-align:center;">REV IS I O N S</div> |            |    |             |  |  |
|------------------------------------------------------|------------|----|-------------|--|--|
| Date:                                                | -          |    |             |  |  |
| Drawn By:                                            | REW        |    |             |  |  |
| Checked By:                                          | HAG        |    |             |  |  |
| Project Mgr:                                         | WPF        |    |             |  |  |
| Project No:                                          | 19035      |    |             |  |  |
| Cad File:                                            | 1603SM.dwg |    |             |  |  |
| Graphic Scale:                                       | 0          |    |             |  |  |
|                                                      | 1"         |    |             |  |  |
| NUMBER                                               | DATE       | BY | DESCRIPTION |  |  |

FIRE PROTECTION PLAN ~  
LOWER LEVEL

PUBLIC WORKS / MAINTENANCE FACILITY


WINDHAM MAINE

WINDHAM, MAINE

SCHEMATIC DRAWINGS ~ 17 JULY 2015 ~ NOT FOR CONSTRUCTION

WINDHAM MAINE



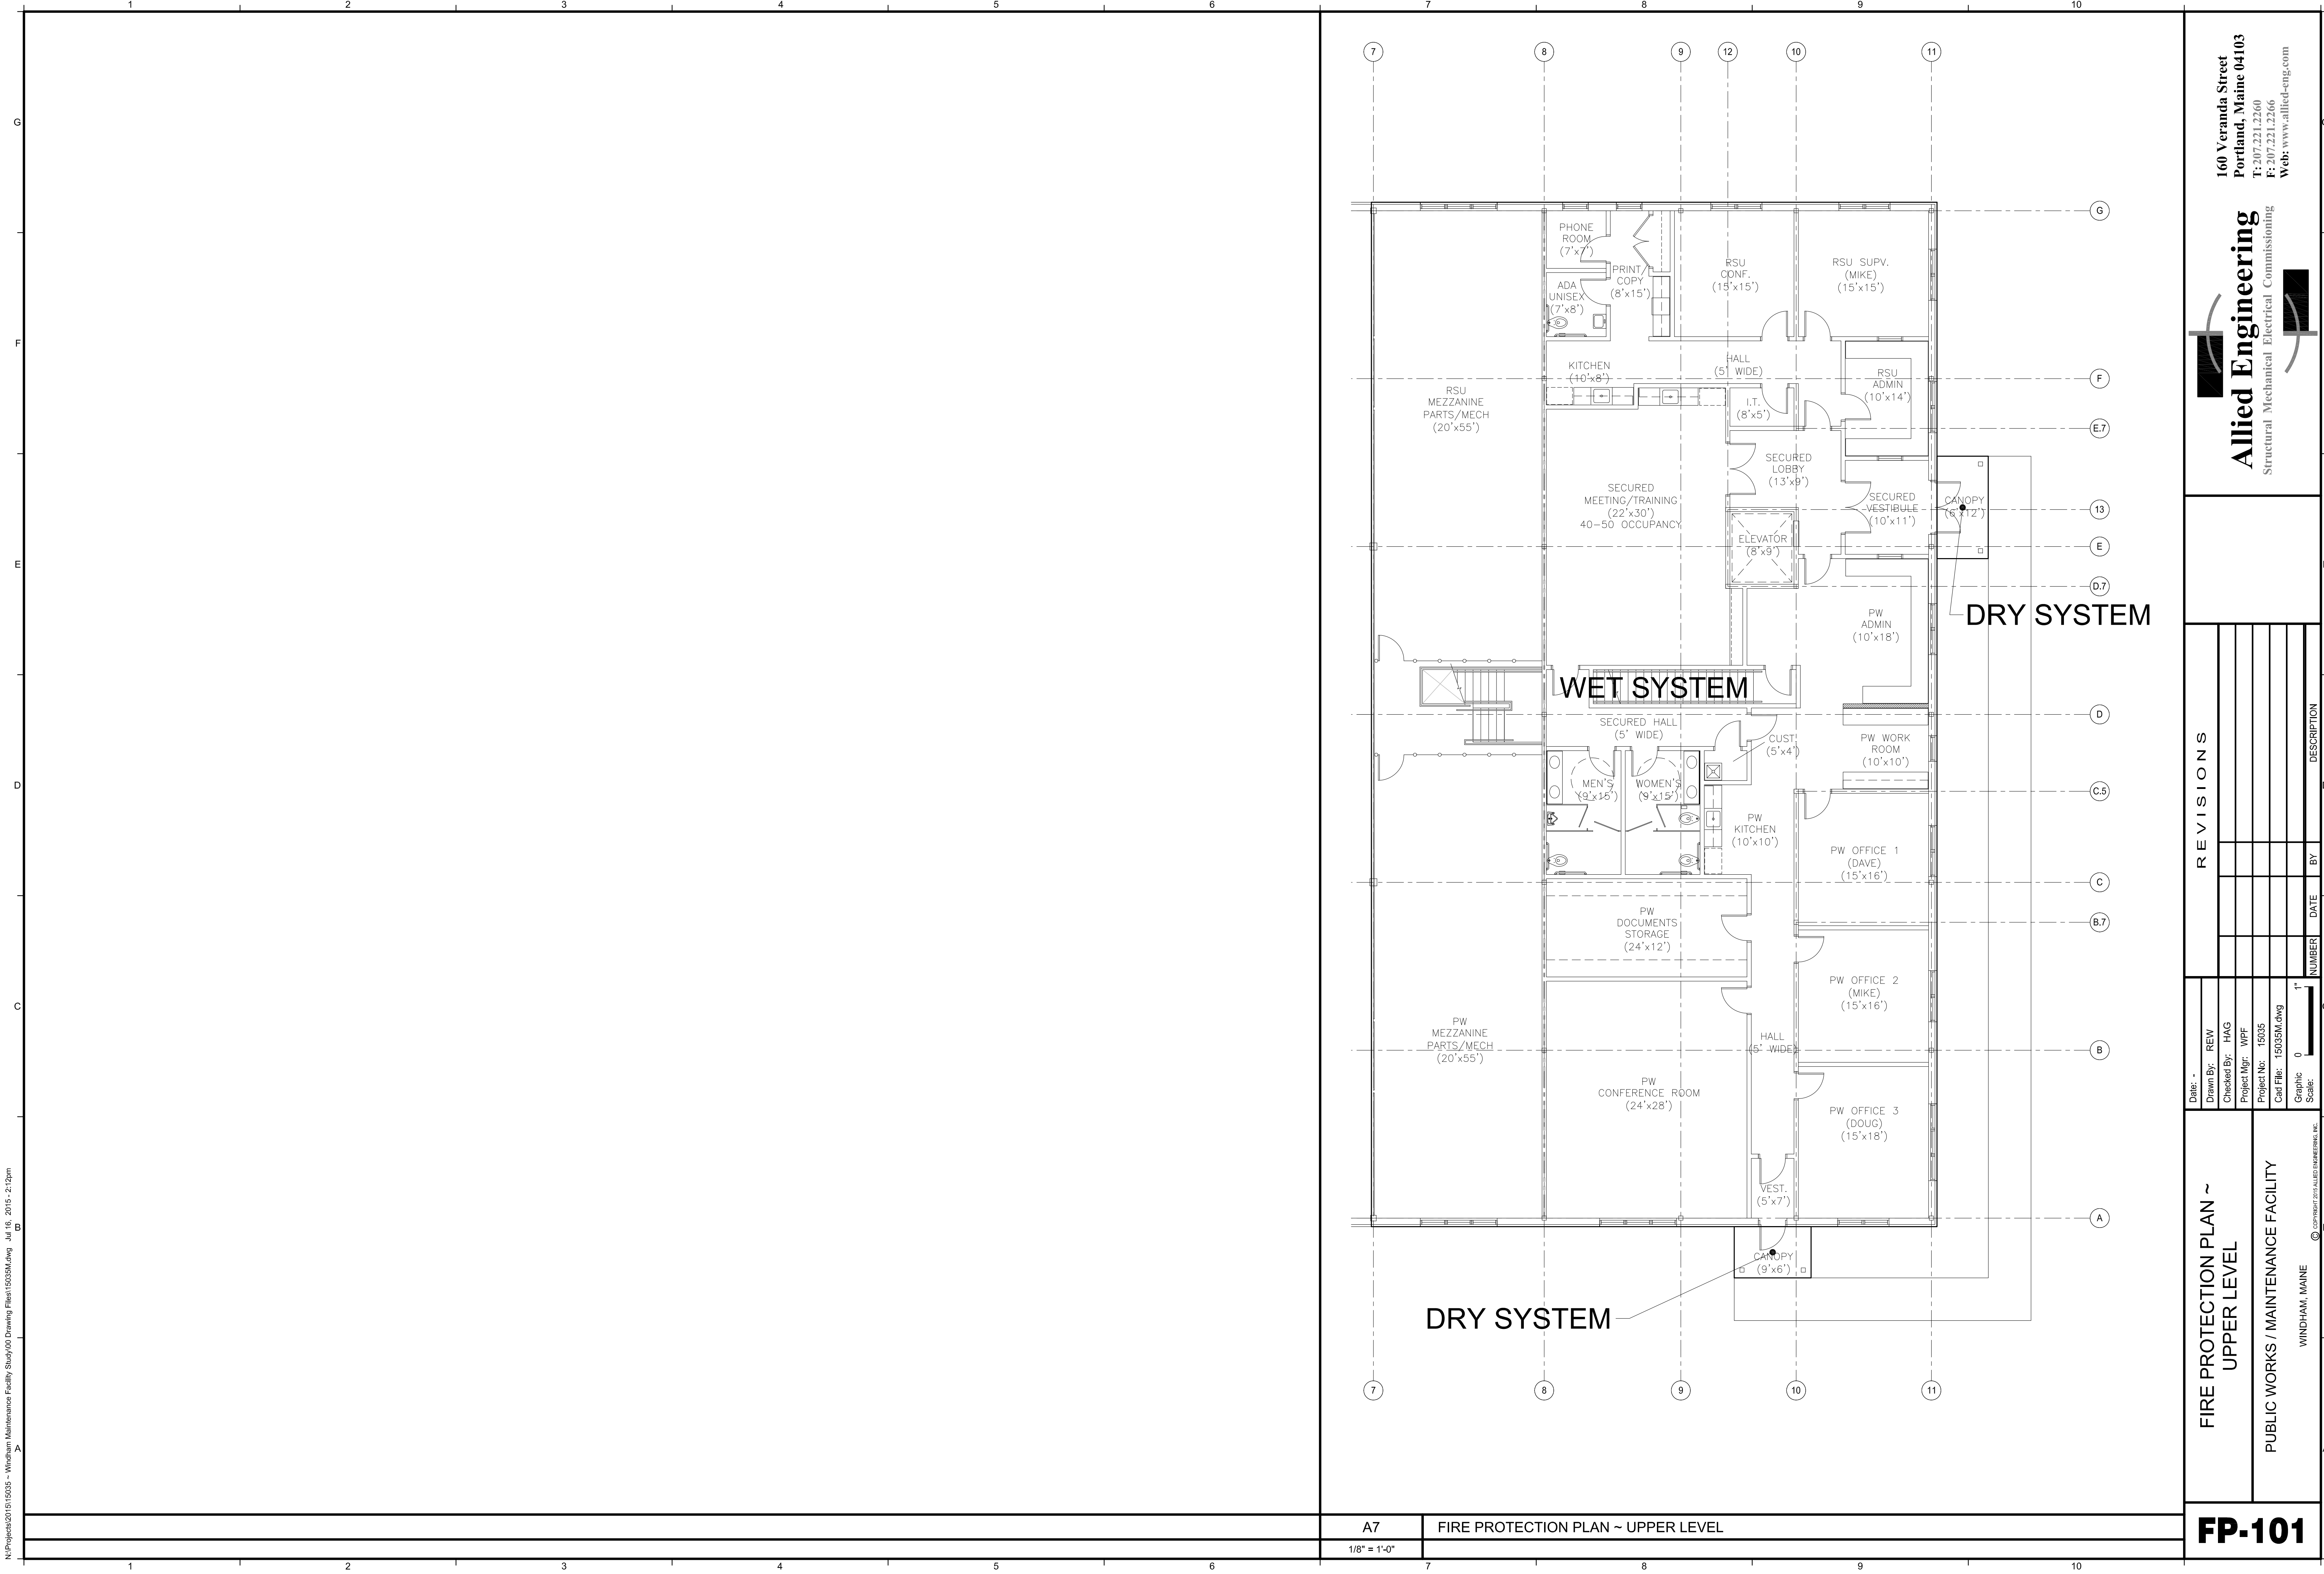


160 Veranda Street  
Portland, Maine 04103  
T: 207.221.2260  
F: 207.221.2266  
Web: www.allied-eng.com

**Allied Engineering**  
Structural Mechanical Electrical Commissioning

| REVISIONS |      |    |             |  |
|-----------|------|----|-------------|--|
| NUMBER    | DATE | BY | DESCRIPTION |  |
|           |      |    |             |  |
|           |      |    |             |  |
|           |      |    |             |  |
|           |      |    |             |  |

|   |                                               |
|---|-----------------------------------------------|
| Date: -<br>Drawn By: REW<br>Checked By: HAG<br>Project Mgr: WPF<br>Project No: 15035<br>Cad File: 15035M.dwg<br>Graphic Scale: 0 1" = 6' | <b>FIRE PROTECTION PLAN ~<br/>UPPER LEVEL</b> |
| <b>PUBLIC WORKS / MAINTENANCE FACILITY</b>                                                                                               | <b>WINDHAM, MAINE</b>                         |



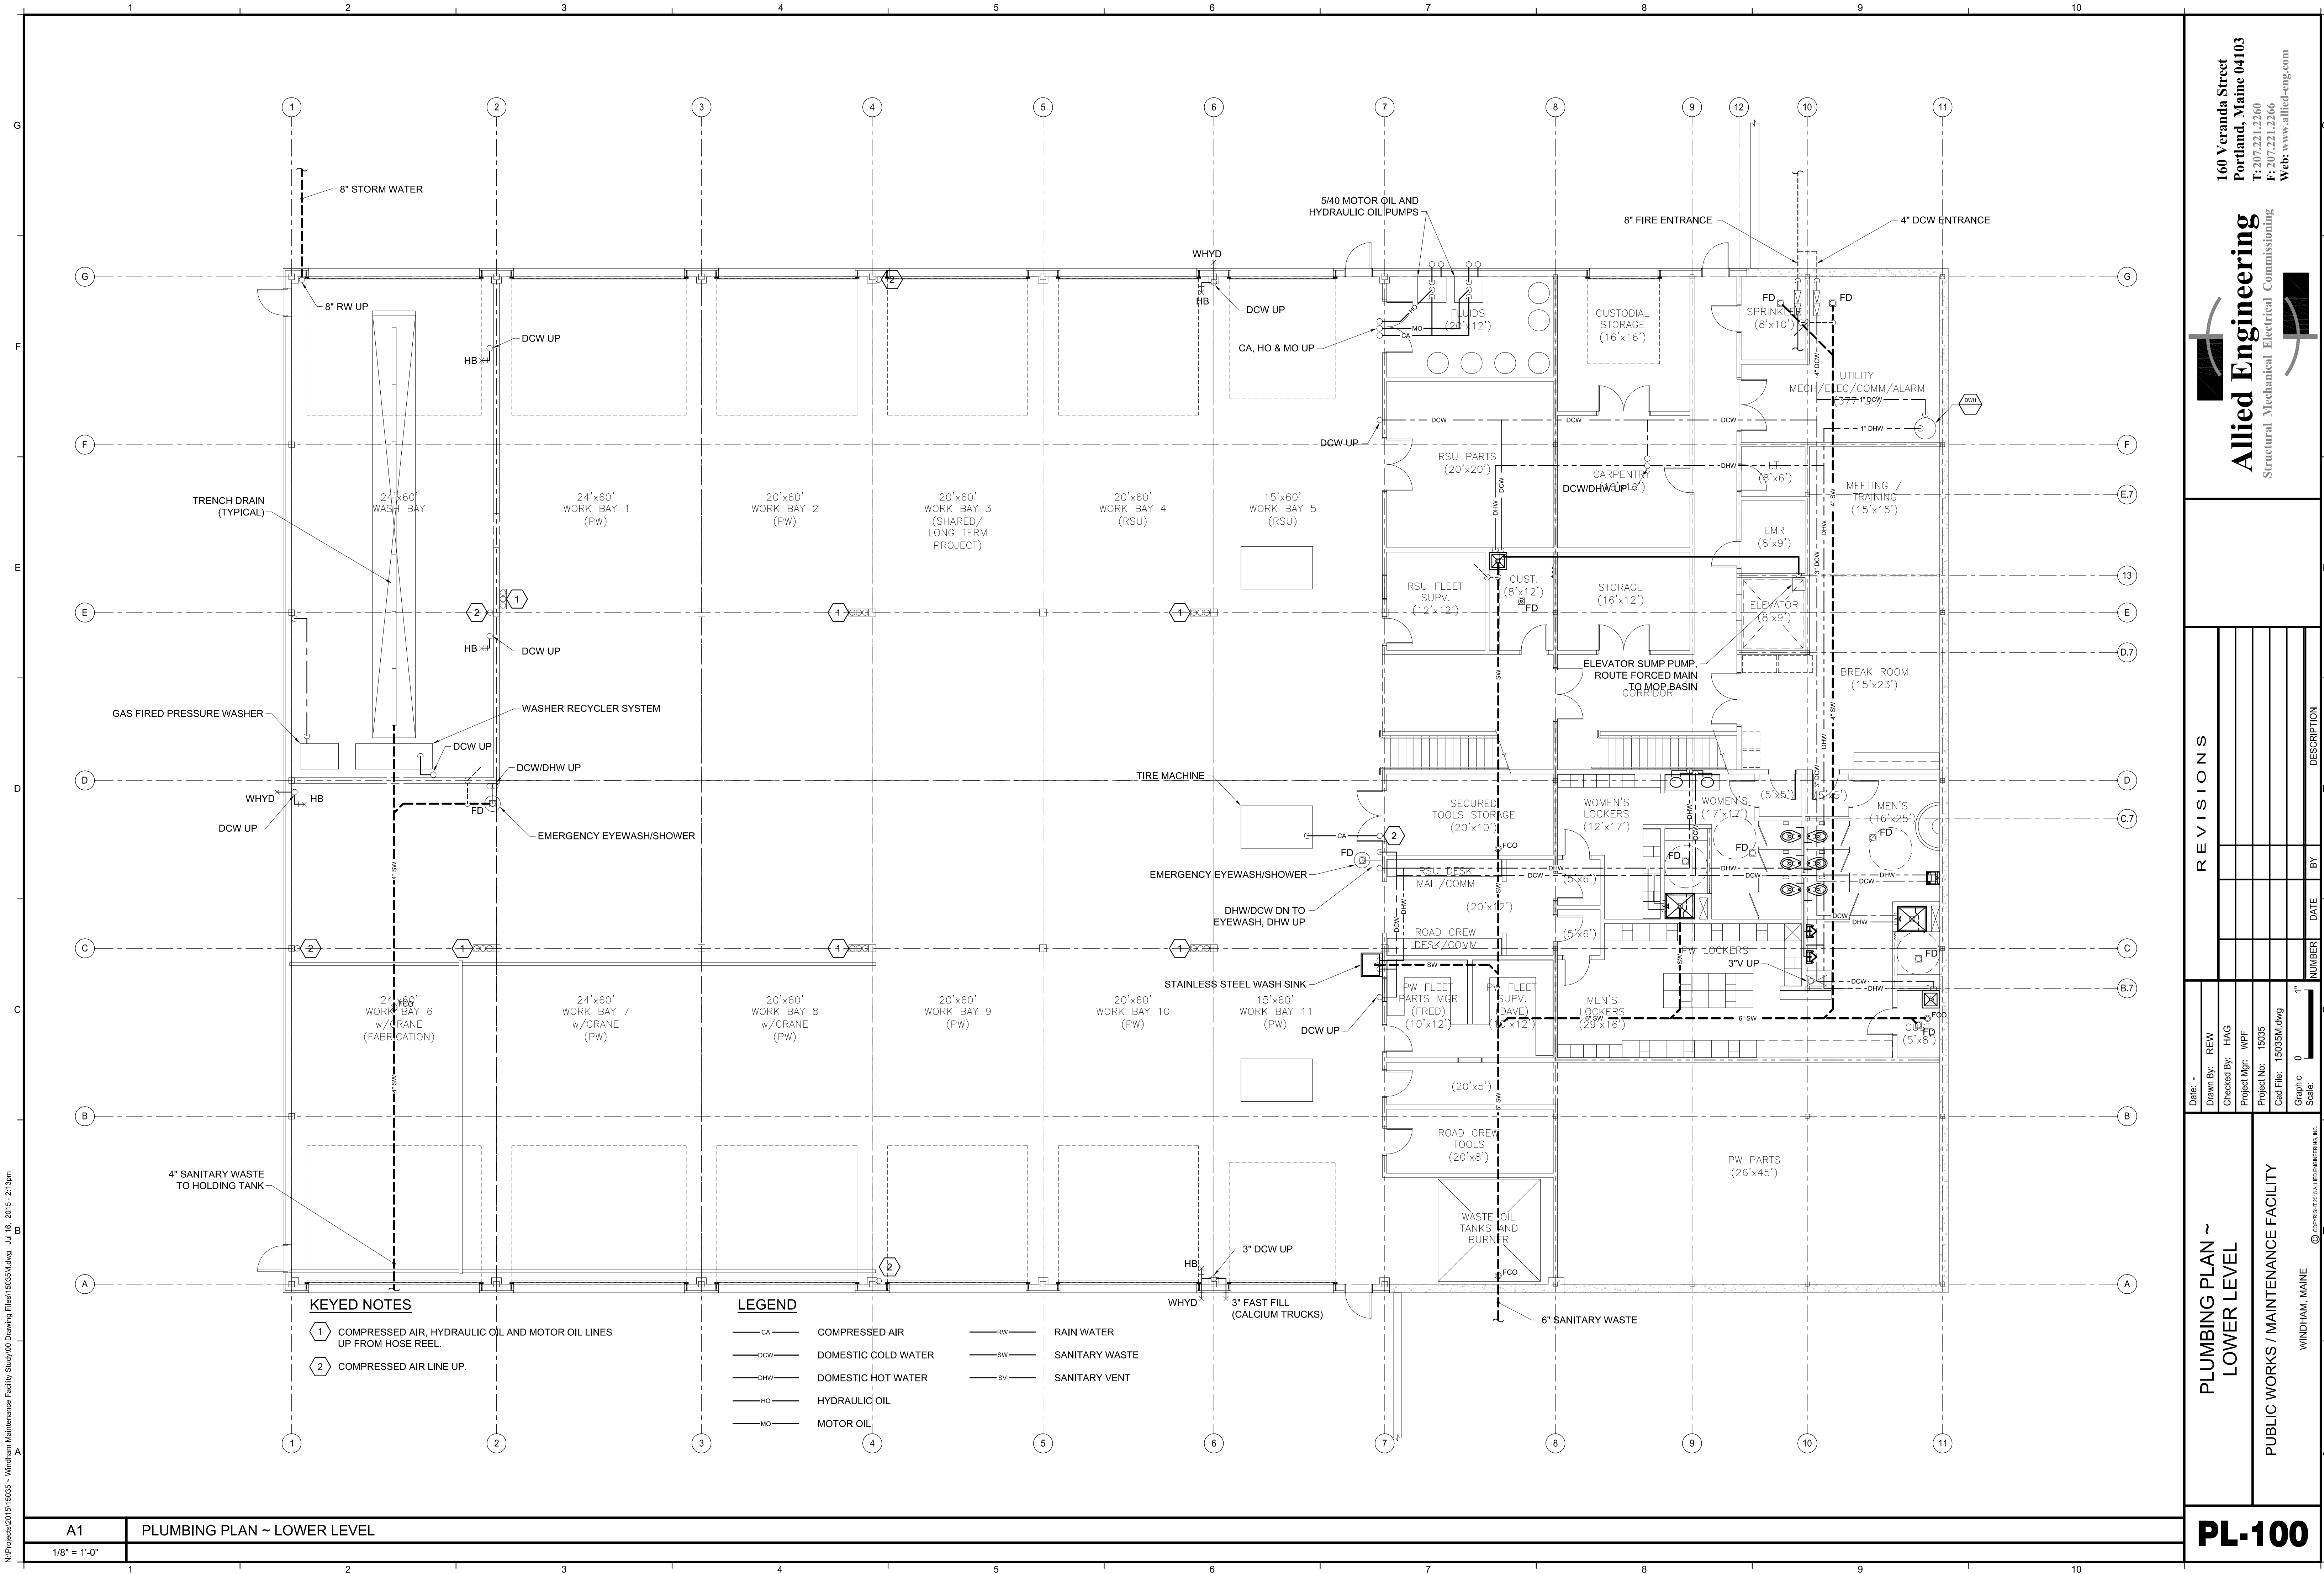

160 Veranda Street  
Portland, Maine 04103  
T: 207.221.2260  
F: 207.221.2266  
Web: www.allied-eng.com

**Allied Engineering**  
Structural Mechanical Electrical Commissioning

REVISIONS

| DATE | BY | DESCRIPTION |
|------|----|-------------|
|      |    |             |
|      |    |             |
PLUMBING PLAN ~  
LOWER LEVEL


PUBLIC WORKS / MAINTENANCE FACILITY

**PL-100**

SCHEMATIC DRAWINGS ~ 17 JULY 2015 ~ NOT FOR CONSTRUCTION



N:\Projects\2015\15035 - Windham Maintenance Facility Study\01 Drawing Files\15035M.dwg Jul 16, 2015 - 2:13pm

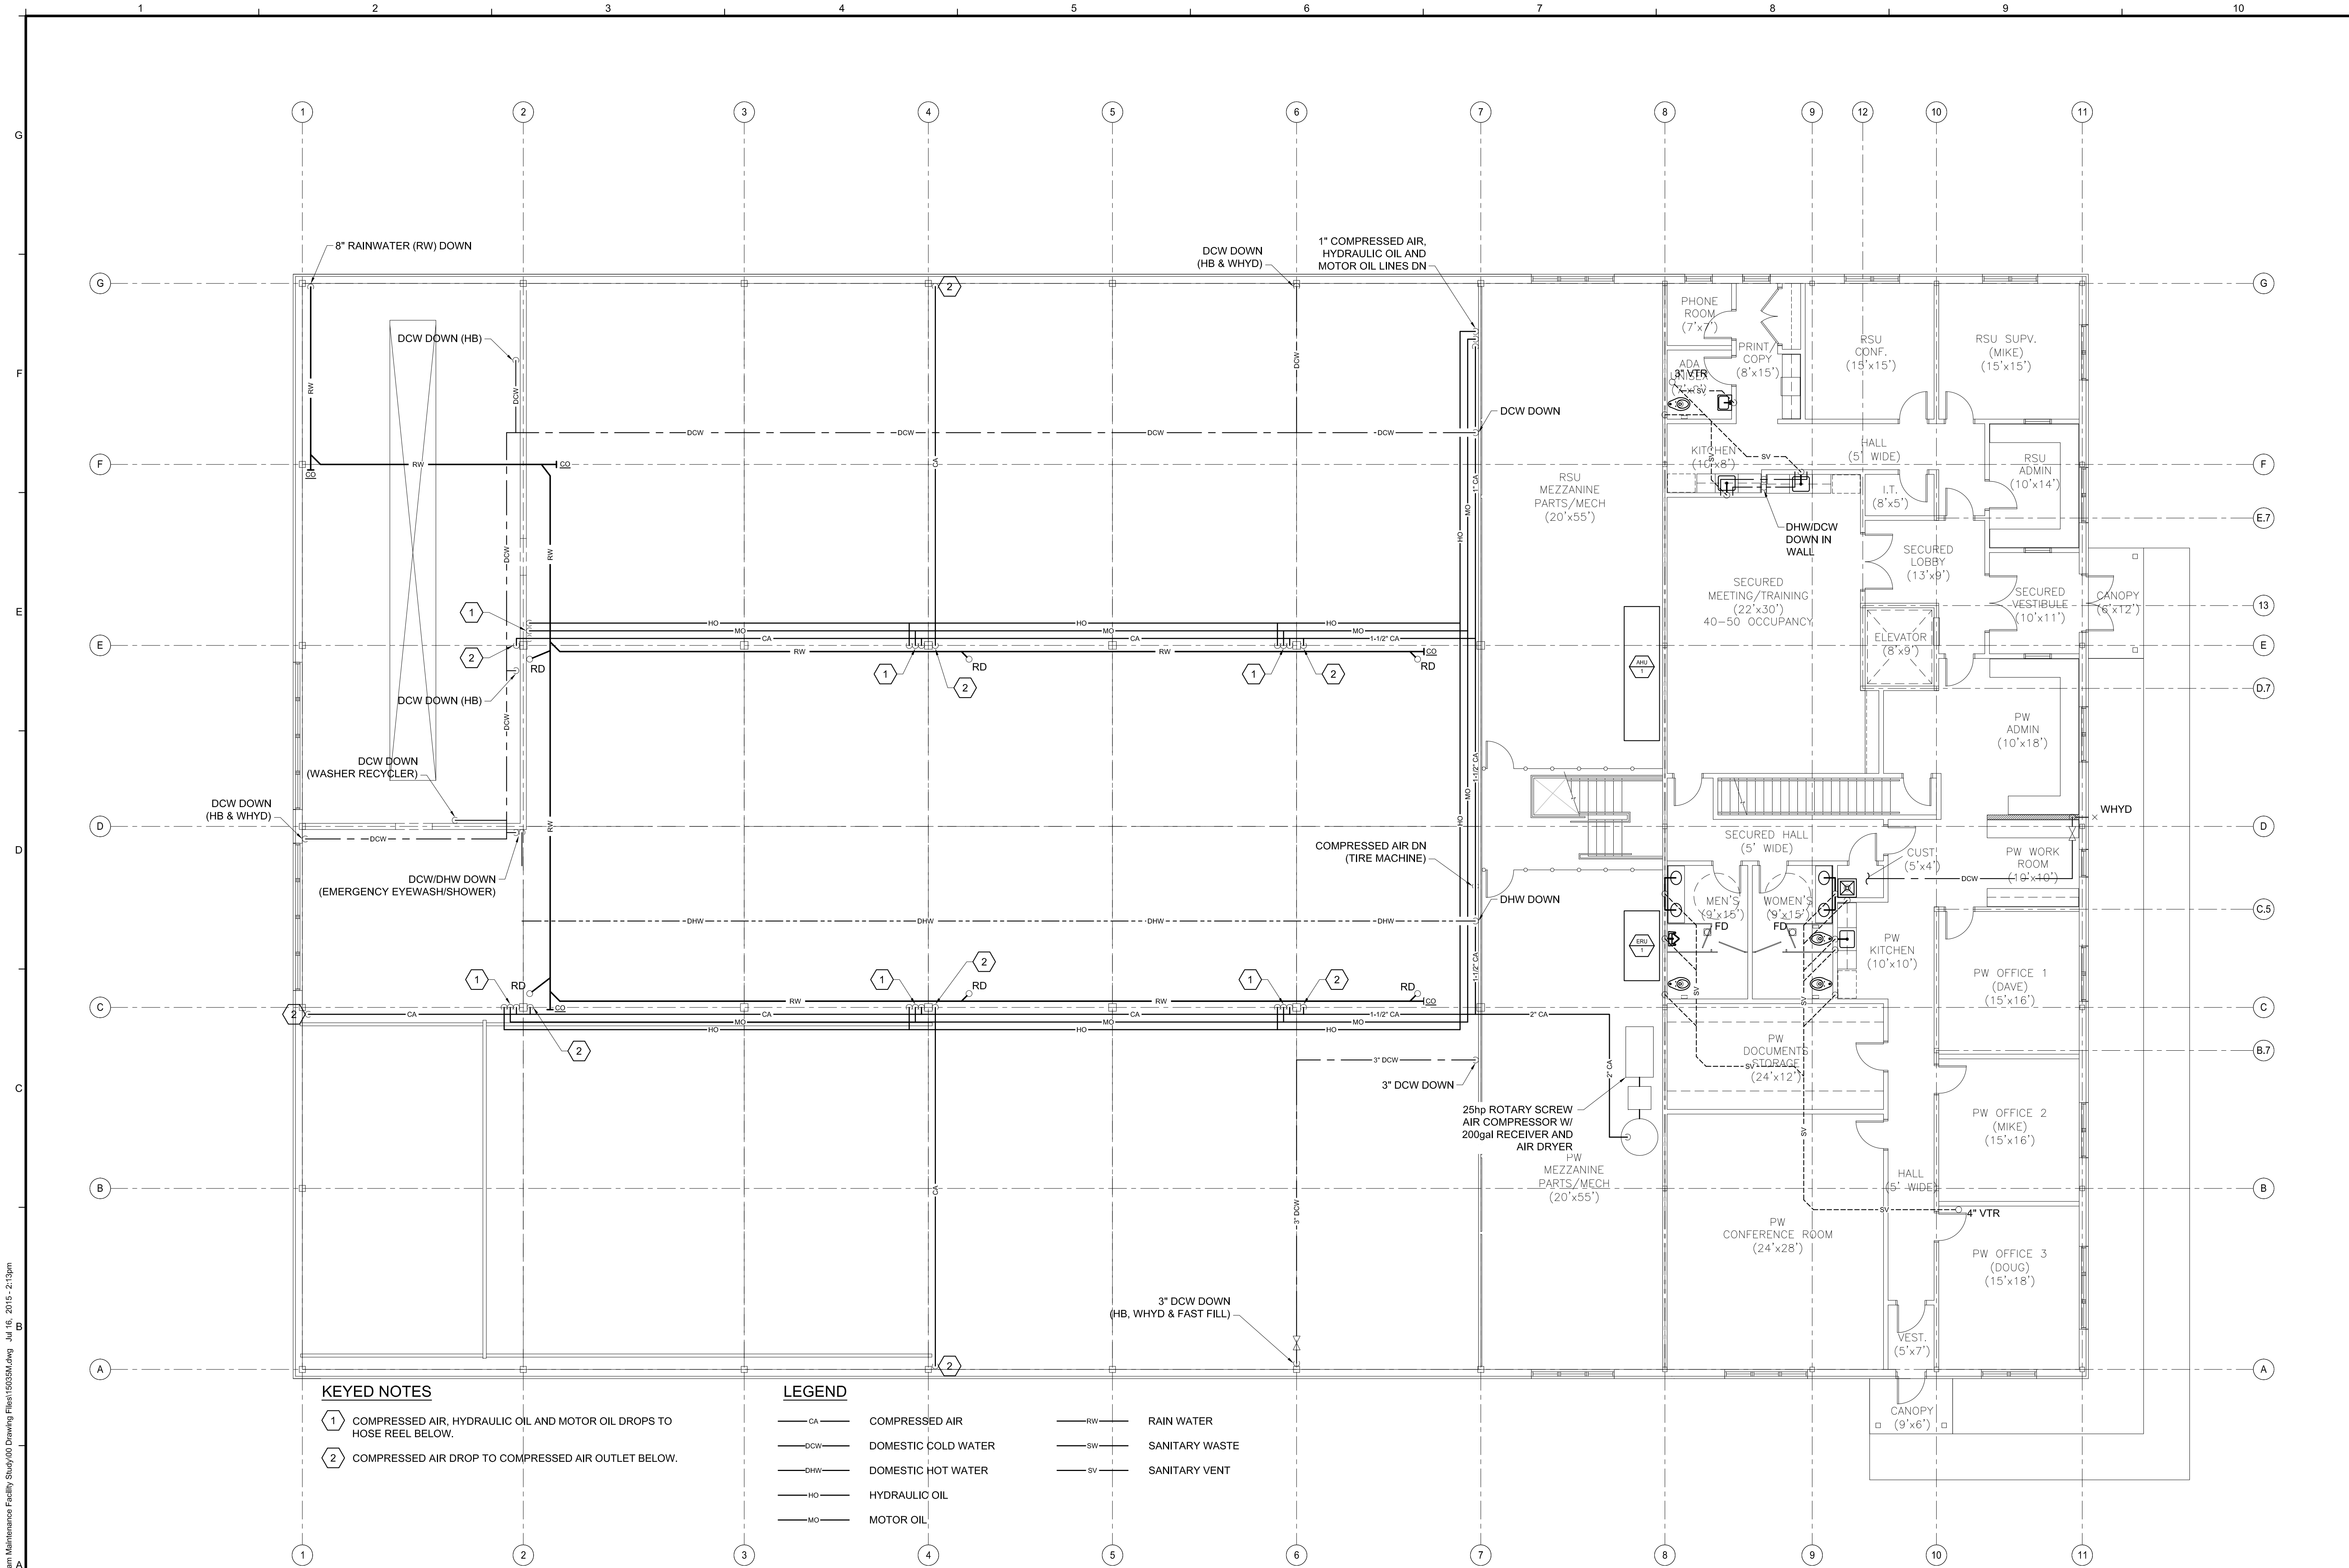

PLUMBING PART AND  
ENLARGED PLANS - UPPER LEVEL  
PUBLIC WORKS / MAINTENANCE FACILITY

REVISIONS

| DATE | BY | NUMBER | DESCRIPTION |
|------|----|--------|-------------|
|      |    |        |             |
|      |    |        |             |
Date: -  
Drawn By: REW  
Checked By: HAG  
Project Mgr: WPF  
Project No: 15035  
Cad File: 15035M.dwg  
Graphic Scale: 0 1' 0"


**Allied Engineering**  
Structural Mechanical Electrical Commissioning

160 Veranda Street  
Portland, Maine 04103  
T: 207.221.2260  
F: 207.221.2266  
Web: www.allied-eng.com

PL-101


SCHEMATIC DRAWINGS ~ 17 JULY 2015 ~ NOT FOR CONSTRUCTION



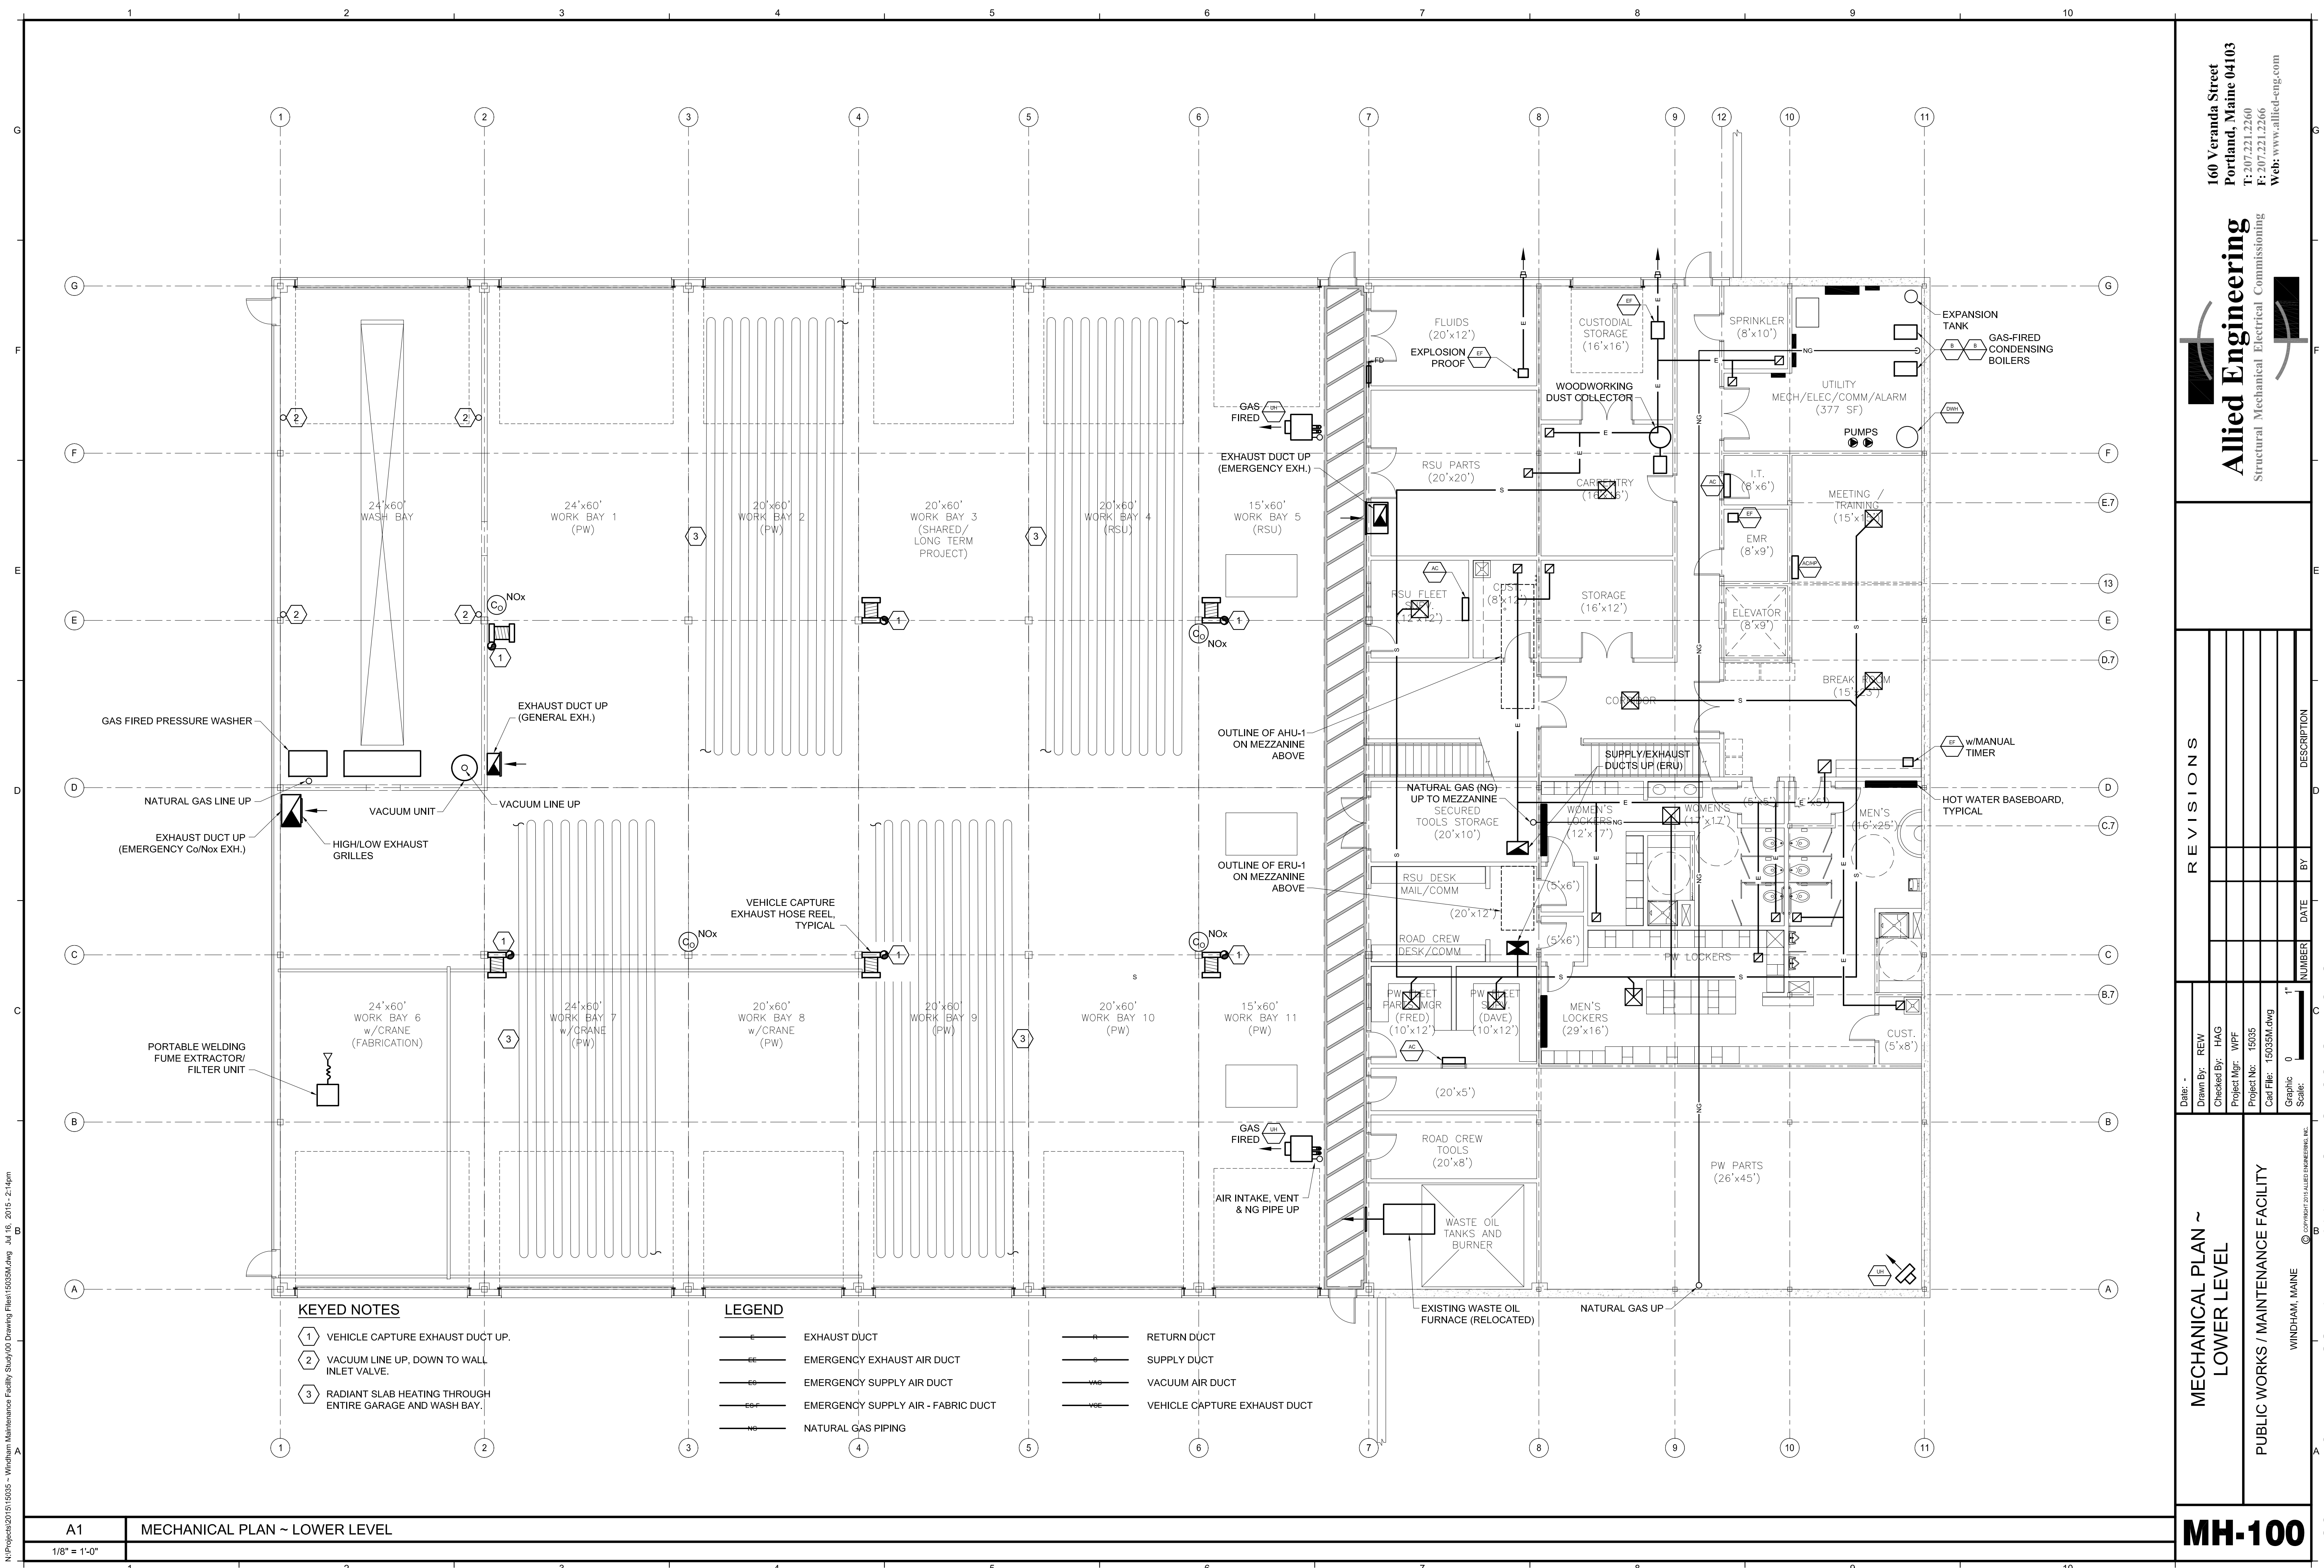



N:\Projects\2015\150335 - Windham Maintenance Facility Study\00 Drawing Files\150335M.dwg Jul 16, 2015 - 2:14pm

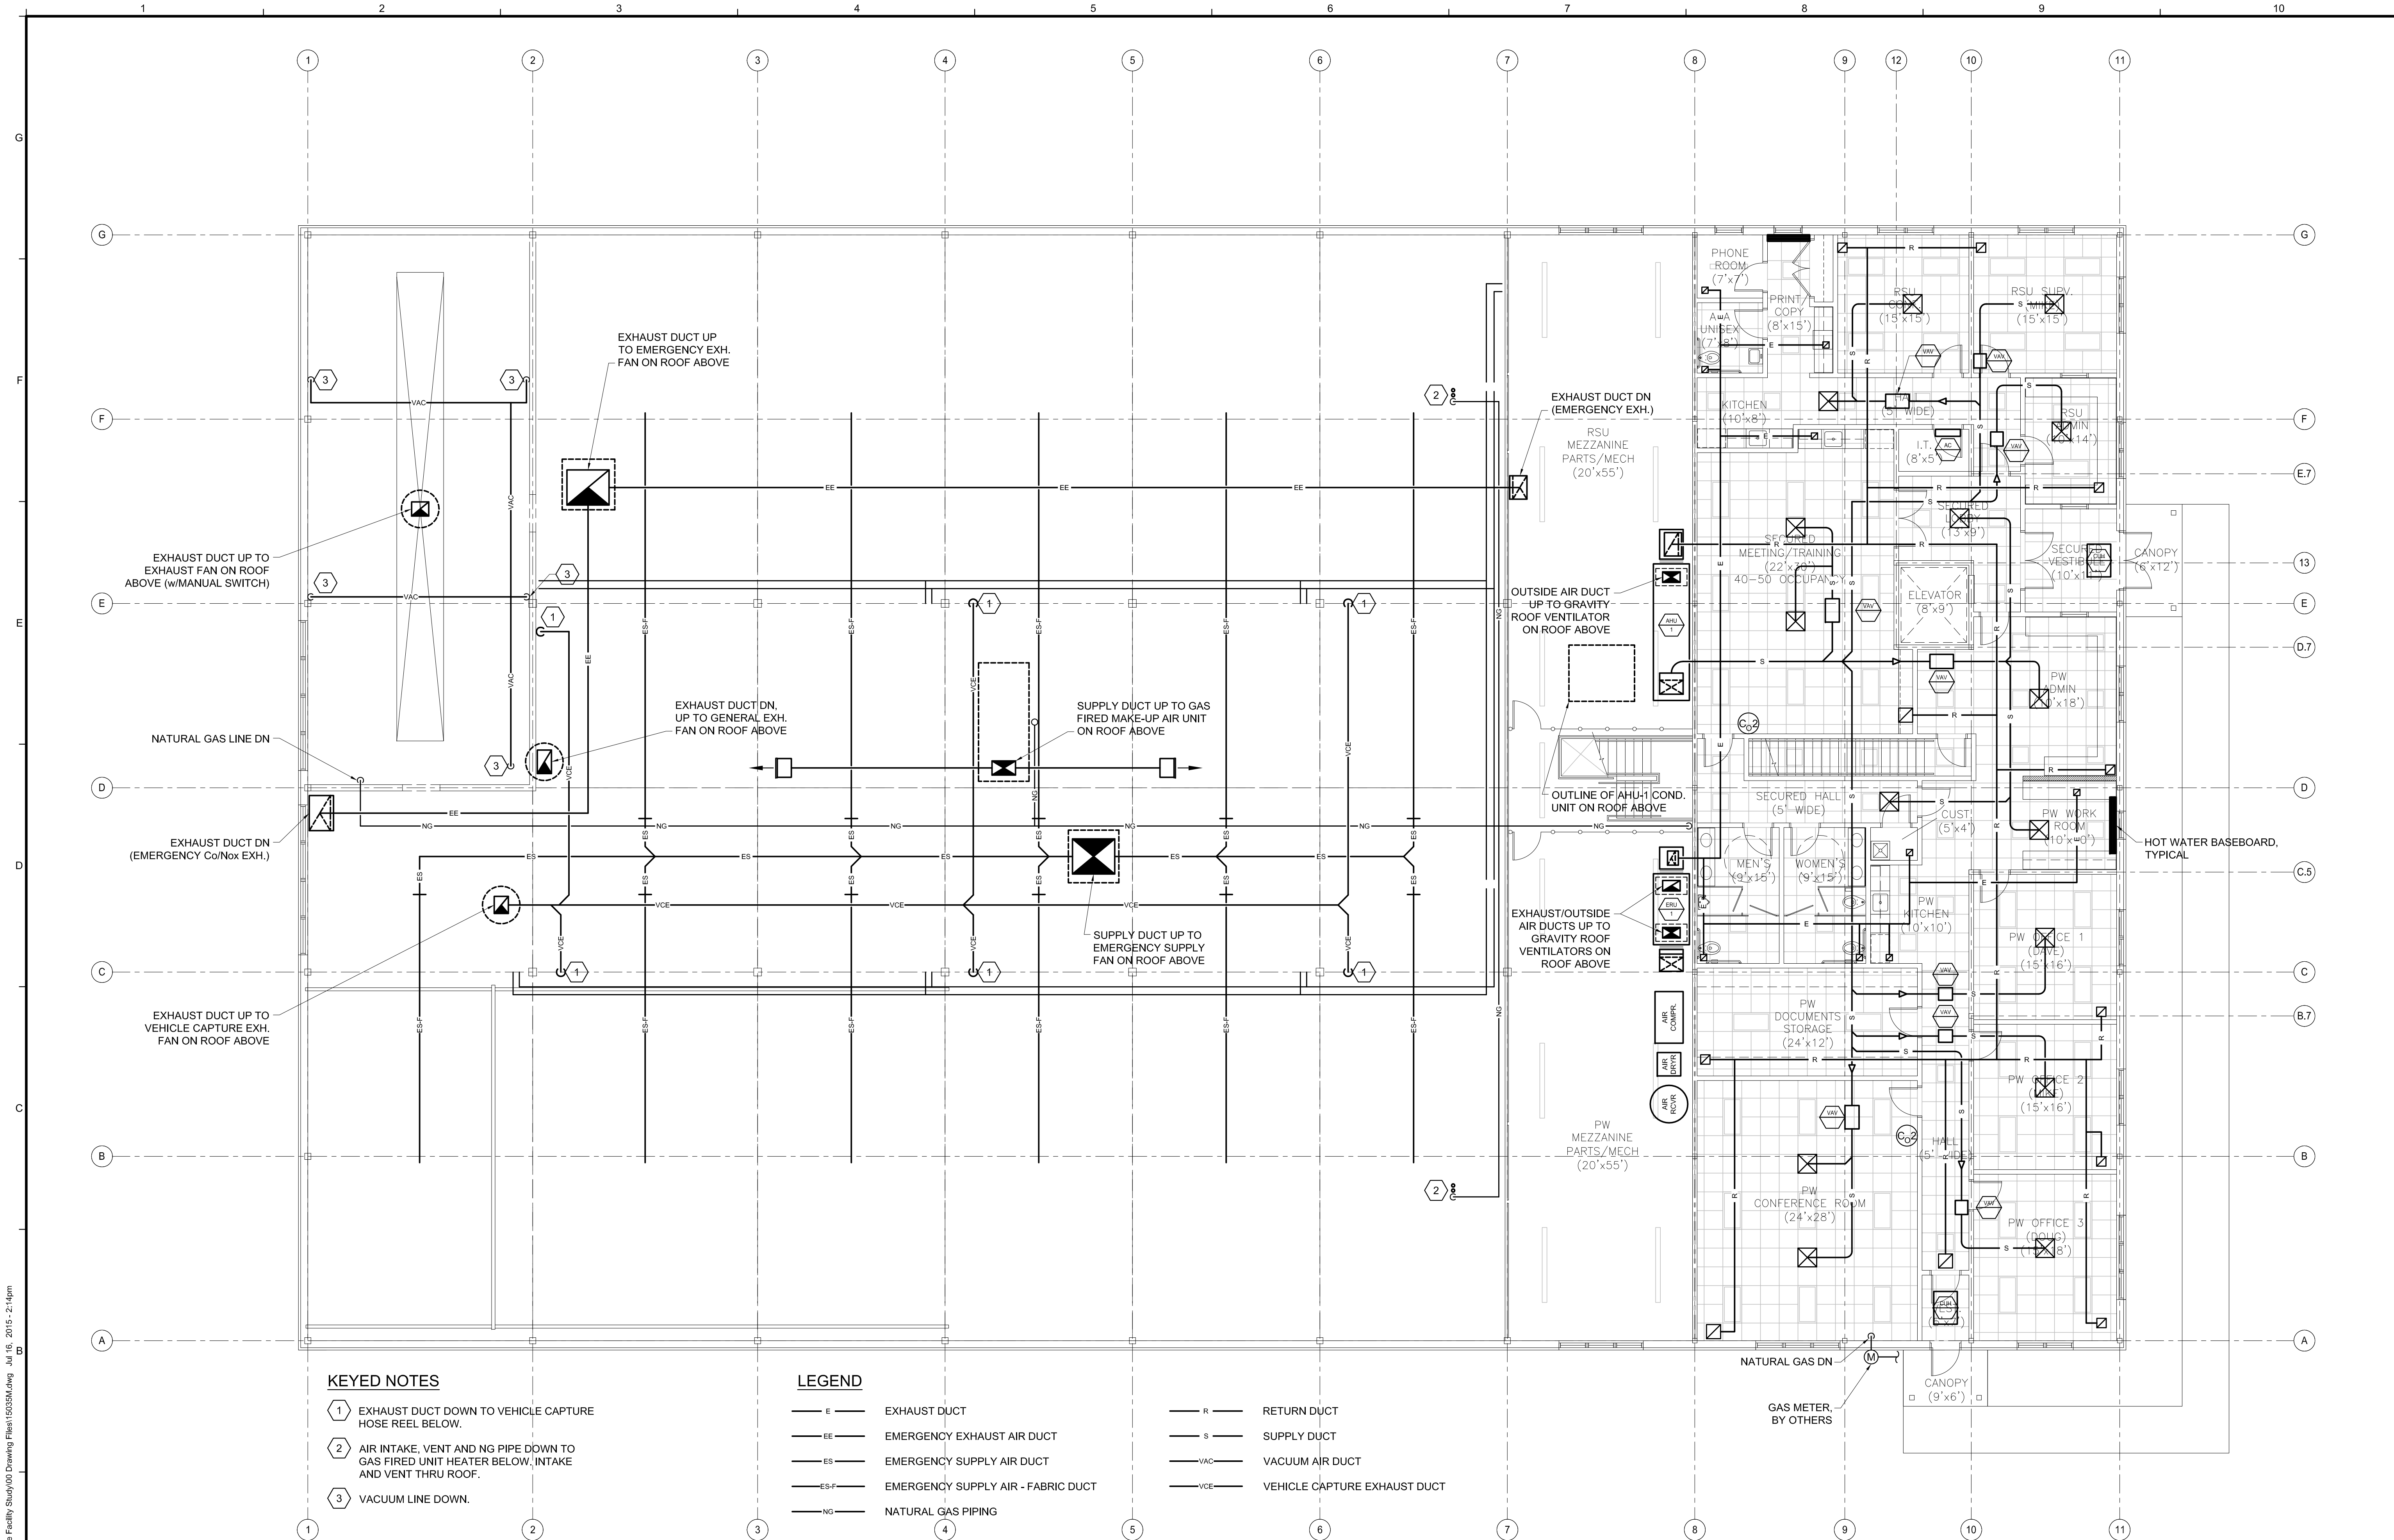

A1 MECHANICAL PLAN ~ UPPER LEVEL

1/8" = 1'-0"

MECHANICAL PLAN ~  
UPPER LEVEL  
PUBLIC WORKS / MAINTENANCE FACILITY

REVISIONS

| DATE | BY | NUMBER | DESCRIPTION |
|------|----|--------|-------------|
|      |    |        |             |
|      |    |        |             |
Date: -  
Drawn By: REW  
Checked By: HAG  
Project Mgr: WPF  
Project No: 15035  
Cad File: 150335M.dwg  
Graphic Scale: 0 1' 0"

WINDHAM, MAINE  
© COPYRIGHT 2015 ALLIED ENGINEERING, INC.

**Allied Engineering**  
Structural Mechanical Electrical Commissioning

160 Veranda Street  
Portland, Maine 04103  
T: 207.221.2260  
F: 207.221.2266  
Web: www.allied-eng.com




MH-101

SCHEMATIC DRAWINGS ~ 17 JULY 2015 ~ NOT FOR CONSTRUCTION





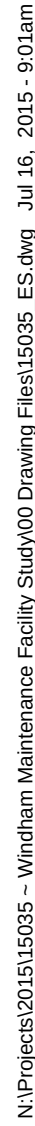






















[illegible]

**Allied Engineering**  
Structural Mechanical Electrical Commissioning  


A vertical number line with four tick marks. The labels D, E, F, and G are placed to the right of the line, corresponding to the tick marks from bottom to top.



N:\Projects\2015\1515035 - Windham Maintenance Facility Study\00 Drawing Files\1515035\_E.dwg, Jul 16, 2015 - 12:05pm
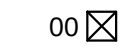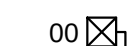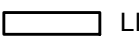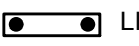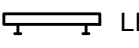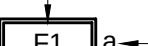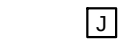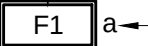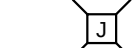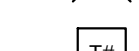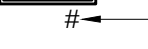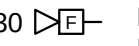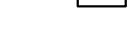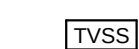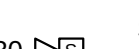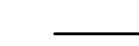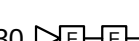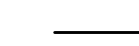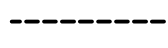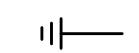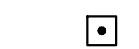
| 1        |                                       | 2     |                                               | 3                                                                                 |                                                                        | 4                                                                                   |   | 5                                                                                     |   | 6                                                                                     |                                                                                                  | 7        |                | 8 |  | 9        |                           | 10 |  |
|----------|---------------------------------------|-------|-----------------------------------------------|-----------------------------------------------------------------------------------|------------------------------------------------------------------------|-------------------------------------------------------------------------------------|---|---------------------------------------------------------------------------------------|---|---------------------------------------------------------------------------------------|--------------------------------------------------------------------------------------------------|----------|----------------|---|--|----------|---------------------------|----|--|
| A        | AMPERE                                | MECH  | MECHANICAL                                    |  | LIGHT FIXTURE, RECESSED TROFFER, TYPICAL                               |  | HATCHING INDICATES FIXTURE WITH ONE LAMP ON EMERGENCY BATTERY/BALLAST                                                                                              |    | FIRE ALARM CONTROL PANEL, MOUNT WITH TOP OF PANEL NOT MORE THAN 72" AFF                                          |    | PANELBOARD - SURFACE MOUNTED                                                                     |          |                |   |  |          |                           |    |  |
| AC       | ALTERNATING CURRENT                   | MH    | MOUNTING HEIGHT                               |  | RECESSED DOWNLIGHT                                                     |  | EMER BATTERY UNIT WITH INTEGRAL HEADS, MT 7'-6" AFF, BP# INDICATES BATTERY UNIT DESIGNATION, CONNECT TO UNSWITCHED PORTION OF AREA LIGHTING BRANCH CIRCUIT, UNO.   |    | FIRE ALARM ANNUNCIATOR, MOUNT WITH TOP OF PANEL NOT MORE THAN 72" AFF                                            |    | PANELBOARD - FLUSH MOUNTED                                                                       |          |                |   |  |          |                           |    |  |
| AFF      | ABOVE FINISHED FLOOR                  | MC    | MICROPHONE                                    |  | RECESSED WALL WASHER DOWNLIGHT                                         |                                                                                     |   |    | SMOKE DETECTOR                                                                                                   |    | FUSED DISCONNECT SWITCH                                                                          |          |                |   |  |          |                           |    |  |
| AFG      | ABOVE FINISHED GRADE                  | MICRO | MICROWAVE                                     |  | WALL MOUNTED LIGHT FIXTURE                                             |                                                                                     |   |    | E SMOKE DETECTOR, "E" INDICATES CONNECTION FOR ELEVATOR RECALL                                                   |    | NON-FUSED DISCONNECT SWITCH                                                                      |          |                |   |  |          |                           |    |  |
| AHU      | AIR HANDLING UNIT                     | MLO   | MAIN LUG ONLY MOUNT                           |  | CEILING SURFACE MOUNTED LIGHT FIXTURE                                  |                                                                                     |   |    | HEAT DETECTOR   |    | MOTOR STARTER - NUMBER INDICATES NEMA SIZE                                                       |          |                |   |  |          |                           |    |  |
| AIC      | AMPERES INTERRUPTING CAPACITY         | MTS   | MANUAL TRANSFER SWITCH                        |  | PENDANT MOUNTED LIGHT FIXTURE                                          |                                                                                     |   |    | E HEAT DETECTOR, "E" INDICATES CONNECTION FOR ELEVATOR RECALL                                                    |    | COMBINATION MOTOR STARTER/FUSED DISCONNECT                                                       |          |                |   |  |          |                           |    |  |
| ATS      | AUTOMATIC TRANSFER SWITCH             | MCP   | MOTOR CONTROL PANEL                           |  | LINEAR LIGHT FIXTURE, CEILING SURFACE MOUNTED                          |                                                                                     |   |    | DUCT SMOKE DETECTOR                                                                                              |                                                                                       |                                                                                                  |          |                |   |  |          |                           |    |  |
| AWG      | AMERICAN WIRE GAUGE                   | MH    | METAL HALIDE                                  |  | LINEAR LIGHT FIXTURE, PENDANT MOUNTED                                  |                                                                                     |   |    | GAS VALVE   |    | MOTOR OR FAN                                                                                     |          |                |   |  |          |                           |    |  |
| BAS      | BUILDING AUTOMATION SYSTEM            | MDP   | MAIN DISTRIBUTION PANEL                       |  | LINEAR LIGHT FIXTURE, WALL MOUNTED                                     |  | EXIT SIGN, CEILING MOUNTED, SHADING INDICATES FACE(S), ARROWHEAD INDICATES CHEVRON(S) REQUIRED CONNECT TO UNSWITCHED PORTION OF AREA LIGHTING BRANCH CIRCUIT, UNO. |    | FLAME DETECTOR, ARROW INDICATES DIRECTION OF COVERAGE                                                            |    | METER AND CABINET                                                                                |          |                |   |  |          |                           |    |  |
| BKBD     | BACKBOARD                             | N     | NEUTRAL                                       |  | REMOTE BALLAST, ALLOW 9" IN ALL DIRECTIONS BETWEEN BALLASTS            |  | EXIT SIGN, WALL MOUNTED, SHADING INDICATES FACE(S), MOUNT AT 7'-6" AFF OR OVER DOOR, CONNECT TO UNSWITCHED PORTION OF AREA LIGHTING BRANCH CIRCUIT, UNO.           |    | REMOTE TEST/INDICATOR FOR DUCT SMOKES, MOUNT ON CEILING BENEATH UNIT, OR WALL MOUNT WHERE INDICATED ON PLANS     |    | JUNCTION BOX - CEILING MOUNTED                                                                   |          |                |   |  |          |                           |    |  |
| C        | CONDUIT                               | NC    | NORMALLY CLOSED                               |  | TYPICAL FOR ALL FIXTURE TYPES:<br>INDICATES LUMINAIRE TYPE ON SCHEDULE |                                                                                     |   |    | MANUAL PULL STATION, MOUNT 48" AFF                                                                               |    | JUNCTION BOX - FLOOR MOUNTED                                                                     |          |                |   |  |          |                           |    |  |
| CAT      | CATALOG, CATEGORY                     | NEC   | NATIONAL ELECTRICAL CODE                      |  | a LOWER CASE LETTER INDICATES SWITCHING                                |                                                                                     |   |    | JUNCTION BOX - PEDESTAL MOUNTED                                                                                  |    | TRANSFORMER - NUMBER INDICATES DESIGNATION SEE TRANSFORMER SCHEDULE                              |          |                |   |  |          |                           |    |  |
| CATV     | CABLE TV                              | NEMA  | NATIONAL ELECTRICAL MANUFACTURERS ASSOCIATION |  | # INDICATES CIRCUIT NUMBER                                             |                                                                                     |   |    | 30 HORN/STROBE NOTIFICATION APPLIANCE, CANDELA AS NOTED ON PLANS                                                 |    | VARIABLE FREQUENCY DRIVE                                                                         |          |                |   |  |          |                           |    |  |
| CB       | CIRCUIT BREAKER                       | NFPA  | NATIONAL FIRE PROTECTION ASSOCIATION          |                                                                                   |                                                                        |                                                                                     |   |    | 30 HORN/STROBE NOTIFICATION APPLIANCE MOUNTED ON CEILING OR STRUCTURE, CANDELA AS NOTED ON PLANS                 |    | TRANSIENT VOLTAGE SURGE SUPPRESSOR                                                               |          |                |   |  |          |                           |    |  |
| CCTV     | CLOSED CIRCUIT TELEVISION             | NIC   | NOT IN CONTRACT                               |                                                                                   |                                                                        |                                                                                     |   |    | 30 SPEAKER/STROBE NOTIFICATION APPLIANCE, CANDELA AS NOTED ON PLANS                                              |    | EMERGENCY SHUTOFF SWITCH - WALL MOUNTED 48" TO CENTERLINE - PROVIDE TAMPER-PROOF COVER           |          |                |   |  |          |                           |    |  |
| CM       | CIRCULAR MILS                         | NF    | NON-FUSED                                     |                                                                                   |                                                                        |                                                                                     |   |    | MINI HORN NOTIFICATION APPLIANCE                                                                                 |    | CONDUIT TURNING UP                                                                               |          |                |   |  |          |                           |    |  |
| COMM     | COMMUNICATIONS                        | NO    | NORMALLY OPEN                                 |                                                                                   |                                                                        |                                                                                     |   |    | 30 HORN/STROBE WITH PULL STATION DIRECTLY BELOW                                                                  |    | CONDUIT TURNING DOWN                                                                             |          |                |   |  |          |                           |    |  |
| CU       | MECH CONDENSING UNIT                  | NTS   | NOT TO SCALE                                  |                                                                                   |                                                                        |                                                                                     |   |    | MAGNETIC DOOR HOLD OPEN DEVICE                                                                                   |    | WIRING UNDERGROUND OR UNDERSLAB                                                                  |          |                |   |  |          |                           |    |  |
| CU       | COPPER                                | OC    | ON CENTER                                     |                                                                                   |                                                                        |                                                                                     |   |    | TRANSFORMER   |    | HOMERUN - (2)#12+(1)#12G UNO (EXCEPT COMPUTER AND LIGHTING CIRCUITS: (1)#12+(1)#10N+(1)#12G UNO) |          |                |   |  |          |                           |    |  |
| CUH      | CABINET UNIT HEATER                   | OCC   | OCCUPANCY                                     |                                                                                   |                                                                        |                                                                                     |   |    | SPRINKLER SYSTEM WATER FLOW SWITCH, PROVIDED UNDER DIVISION 23, WIRED UNDER DIVISION 26                          |    | SINGLE-PHASE HOMERUN OR MULTIPLE HOMERUN UTILIZING THE SAME CONDUIT                              |          |                |   |  |          |                           |    |  |
| DC       | DIRECT CURRENT                        | OH    | OVERHEAD                                      |                                                                                   |                                                                        |                                                                                     |   |    | SPRINKLER SYSTEM CHECK VALVE PRESSURE SWITCH, FURNISHED AND INSTALLED UNDER DIVISION 23, WIRED UNDER DIVISION 26 |    | 3-PHASE HOMERUN OR MULTIPLE HOMERUN UTILIZING THE SAME CONDUIT                                   |          |                |   |  |          |                           |    |  |
| DDC      | DIGITAL DIRECT CONTROL                | P     | POLE                                          |                                                                                   |                                                                        |                                                                                     |   |    | SPRINKLER SYSTEM EXCESS PRESSURE PUMP, FURNISHED AND INSTALLED UNDER DIVISION 23, WIRED UNDER DIVISION 26        |    | FLEXIBLE CONNECTION                                                                              |          |                |   |  |          |                           |    |  |
| DN       | DOWN                                  | PH    | PHASE                                         |                                                                                   |                                                                        |                                                                                     |   |    | KNOX BOX, PROVIDE IN ACCORDANCE WITH LOCAL FIRE DEPARTMENT REQUIREMENTS                                          |    | GROUNDING ELECTRODE SYSTEM PER NEC 250                                                           |          |                |   |  |          |                           |    |  |
| DW       | DISHWASHER                            | PIR   | PASSIVE INFRARED                              |                                                                                   |                                                                        |                                                                                     |   |   | SMOKE DAMPER   |    | POWER POLE                                                                                       |          |                |   |  |          |                           |    |  |
| DWG      | DRAWING                               | P/O   | PART OF                                       |                                                                                   |                                                                        |                                                                                     |   |  | FIRE AND SMOKE DAMPER                                                                                            |    | PUSHBUTTON                                                                                       |          |                |   |  |          |                           |    |  |
| EF       | EXHAUST FAN                           | PV    | PHOTOVOLTAIC                                  |                                                                                   |                                                                        |                                                                                     |   |                                                                                       |   |    | DOORBELL CHIME                                                                                   |          |                |   |  |          |                           |    |  |
| ELEV     | ELEVATOR                              | PVC   | POLY-VINYL CHLORIDE                           |                                                                                   |                                                                        |                                                                                     |   |                                                                                       |   |   | SYSTEMS FURNITURE WHIP                                                                           |          |                |   |  |          |                           |    |  |
| EMT      | ELECTRICAL METALLIC TUBING            | REC   | RECEPTACLE                                    |                                                                                   |                                                                        |                                                                                     |   |                                                                                       |   |  | MOTORIZED DOOR OPERATOR AND PUSH PADDLE - FURNISHED BY DIVISION 08, WIRED BY DIVISION 26         |          |                |   |  |          |                           |    |  |
| EP       | EXPLOSION PROOF                       | REF   | REFRIGERATOR                                  |                                                                                   |                                                                        |                                                                                     |   |                                                                                       |   |                                                                                       |                                                                                                  |          |                |   |  |          |                           |    |  |
| ERU      | ENERGY RECOVERY UNIT                  | RG    | RIGID GALVANIZED STEEL                        |                                                                                   |                                                                        |                                                                                     |   |                                                                                       |   |                                                                                       |                                                                                                  |          |                |   |  |          |                           |    |  |
| EWC      | ELECTRIC WATER COOLER                 | RM    | ROOM                                          |                                                                                   |                                                                        |                                                                                     |   |                                                                                       |   |                                                                                       |                                                                                                  |          |                |   |  |          |                           |    |  |
| FACP     | FIRE ALARM CONTROL PANEL              | RMC   | RIGID METAL CONDUIT                           |                                                                                   |                                                                        |                                                                                     |   |                                                                                       |   |                                                                                       |                                                                                                  |          |                |   |  |          |                           |    |  |
| FB       | FLOOR BOX                             | RTU   | ROOFTOP UNIT                                  |                                                                                   |                                                                        |                                                                                     |   |                                                                                       |   |                                                                                       |                                                                                                  |          |                |   |  |          |                           |    |  |
| FLA      | FULL LOAD AMPS                        | REF   | REFRIGERATOR                                  |                                                                                   |                                                                        |                                                                                     |   |                                                                                       |   |                                                                                       |                                                                                                  |          |                |   |  |          |                           |    |  |
| FWE      | FURNISHED WITH EQUIPMENT              | RTU   | ROOFTOP UNIT                                  |                                                                                   |                                                                        |                                                                                     |   |                                                                                       |   |                                                                                       |                                                                                                  |          |                |   |  |          |                           |    |  |
| G, GND   | GROUND                                | SF    | SUPPLY FAN                                    |                                                                                   |                                                                        |                                                                                     |   |                                                                                       |   |                                                                                       |                                                                                                  |          |                |   |  |          |                           |    |  |
| GFCI     | GROUND FAULT CIRCUIT INTERRUPTER      | SPDT  | SINGLE POLE, DOUBLE THROW                     |                                                                                   |                                                                        |                                                                                     |   |                                                                                       |   |                                                                                       |                                                                                                  |          |                |   |  |          |                           |    |  |
| GFP      | GROUND FAULT PROTECTION               | SQ    | SQUARE                                        |                                                                                   |                                                                        |                                                                                     |   |                                                                                       |   |                                                                                       |                                                                                                  |          |                |   |  |          |                           |    |  |
| HID      | HIGH INTENSITY DISCHARGE              | TEL   | TELEPHONE                                     |                                                                                   |                                                                        |                                                                                     |   |                                                                                       |   |                                                                                       |                                                                                                  |          |                |   |  |          |                           |    |  |
| HOA      | HAND-OFF-AUTO SELECTOR SWITCH         | TVSS  | TRANSIENT VOLTAGE SURGE SUPPRESSOR            |                                                                                   |                                                                        |                                                                                     |   |                                                                                       |   |                                                                                       |                                                                                                  |          |                |   |  |          |                           |    |  |
| HP       | HORSEPOWER                            | UG    | UNDERGROUND                                   |                                                                                   |                                                                        |                                                                                     |   |                                                                                       |   |                                                                                       |                                                                                                  |          |                |   |  |          |                           |    |  |
| HVAC     | HEATING, VENTILATION AND COOLING UNIT | UH    | UNIT HEATER                                   |                                                                                   |                                                                        |                                                                                     |   |                                                                                       |   |                                                                                       |                                                                                                  |          |                |   |  |          |                           |    |  |
| IDS      | INTRUSION DETECTION SYSTEM            | UL    | UNDERWRITER'S LABORATORY                      |                                                                                   |                                                                        |                                                                                     |   |                                                                                       |   |                                                                                       |                                                                                                  |          |                |   |  |          |                           |    |  |
| IG       | ISOLATED GROUND                       | UNO   | UNLESS NOTED OTHERWISE                        |                                                                                   |                                                                        |                                                                                     |   |                                                                                       |   |                                                                                       |                                                                                                  |          |                |   |  |          |                           |    |  |
| IMC      | INTERMEDIATE METAL CONDUIT            | UPS   | UNINTERRUPTIBLE POWER SUPPLY                  |                                                                                   |                                                                        |                                                                                     |   |                                                                                       |   |                                                                                       |                                                                                                  |          |                |   |  |          |                           |    |  |
| IR       | INFRARED                              | V     | VOLTS                                         |                                                                                   |                                                                        |                                                                                     |   |                                                                                       |   |                                                                                       |                                                                                                  |          |                |   |  |          |                           |    |  |
| K        | KILO                                  | VFD   | VARIABLE FREQUENCY DRIVE                      |                                                                                   |                                                                        |                                                                                     |   |                                                                                       |   |                                                                                       |                                                                                                  |          |                |   |  |          |                           |    |  |
| KCMIL    | KILO CIRCULAR MILS                    | W     | WATT                                          |                                                                                   |                                                                        |                                                                                     |   |                                                                                       |   |                                                                                       |                                                                                                  |          |                |   |  |          |                           |    |  |
| KW       | KILOWATT                              | WP    | WEATHERPROOF                                  |                                                                                   |                                                                        |                                                                                     |   |                                                                                       |   |                                                                                       |                                                                                                  |          |                |   |  |          |                           |    |  |
| KVA      | KILO VOLT-AMPS                        | WG    | WIREGUARD                                     |                                                                                   |                                                                        |                                                                                     |   |                                                                                       |   |                                                                                       |                                                                                                  |          |                |   |  |          |                           |    |  |
| LAN      | LOCAL AREA NETWORK                    | XFMR  | TRANSFORMER                                   |                                                                                   |                                                                        |                                                                                     |   |                                                                                       |   |                                                                                       |                                                                                                  |          |                |   |  |          |                           |    |  |
| LC       | LIGHTING CONTACTOR                    | (E)   | EXISTING ITEM TO REMAIN                       |                                                                                   |                                                                        |                                                                                     |   |                                                                                       |   |                                                                                       |                                                                                                  |          |                |   |  |          |                           |    |  |
| LF       | LINEAR FEET                           | (R)   | REMOVE ITEM AND DISPOSE OF PROPERLY           |                                                                                   |                                                                        |                                                                                     |   |                                                                                       |   |                                                                                       |                                                                                                  |          |                |   |  |          |                           |    |  |
| LC       | LOADCENTER                            | (ER)  | RELOCATED ITEM AT NEW LOCATION                |                                                                                   |                                                                        |                                                                                     |   |                                                                                       |   |                                                                                       |                                                                                                  |          |                |   |  |          |                           |    |  |
| LCP      | LIGHTING CONTROL PANEL                | (RL)  | REMOVE AND RELOCATE                           |                                                                                   |                                                                        |                                                                                     |   |                                                                                       |   |                                                                                       |                                                                                                  |          |                |   |  |          |                           |    |  |
| LED      | LIGHT EMITTING DIODE                  |       |                                               |                                                                                   |                                                                        |                                                                                     |   |                                                                                       |   |                                                                                       |                                                                                                  |          |                |   |  |          |                           |    |  |
| LTG      | LIGHTING                              |       |                                               |                                                                                   |                                                                        |                                                                                     |   |                                                                                       |   |                                                                                       |                                                                                                  |          |                |   |  |          |                           |    |  |
| LTS      | LIGHTS                                |       |                                               |                                                                                   |                                                                        |                                                                                     |   |                                                                                       |   |                                                                                       |                                                                                                  |          |                |   |  |          |                           |    |  |
| MAX      | MAXIMUM                               |       |                                               |                                                                                   |                                                                        |                                                                                     |   |                                                                                       |   |                                                                                       |                                                                                                  |          |                |   |  |          |                           |    |  |
| MCB      | MAIN CIRCUIT BREAKER                  |       |                                               |                                                                                   |                                                                        |                                                                                     |   |                                                                                       |   |                                                                                       |                                                                                                  |          |                |   |  |          |                           |    |  |
| A1       | ABBREVIATIONS                         |       |                                               | A3                                                                                | GENERAL NOTES                                                          |                                                                                     |   | A5                                                                                    | SECURITY SYSTEM                                                                                                  |                                                                                       |                                                                                                  | A7       | LIGHT SWITCHES |   |  | A9       | FLOOR AND CEILING DEVICES |    |  |
| NO SCALE |                                       |       |                                               | NO SCALE                                                                          |                                                                        |                                                                                     |   | NO SCALE                                                                              |   |                                                                                       |                                                                                                  | NO SCALE |                |   |  | NO SCALE |                           |    |  |

160 Veranda Street  
Portland, Maine 04103  
T: 207.221.2260  
F: 207.221.2266  
Web: www.allied-eng.com

**Allied Engineering**  
Structural Mechanical Electrical Commissioning

REVISIONS

| DATE | BY | NUMBER | DESCRIPTION |
|------|----|--------|-------------|
|      |    |        |             |
|      |    |        |             |
ELECTRICAL LEGENDS, ABBREVIATIONS AND GENERAL NOTES


PUBLIC WORKS / MAINTENANCE FACILITY

© 2015 ALLIED ENGINEERING, INC.  
WINDHAM, MAINE

**E-000**

SCHEMATIC DRAWINGS ~ 17 JULY 2015 ~ NOT FOR CONSTRUCTION



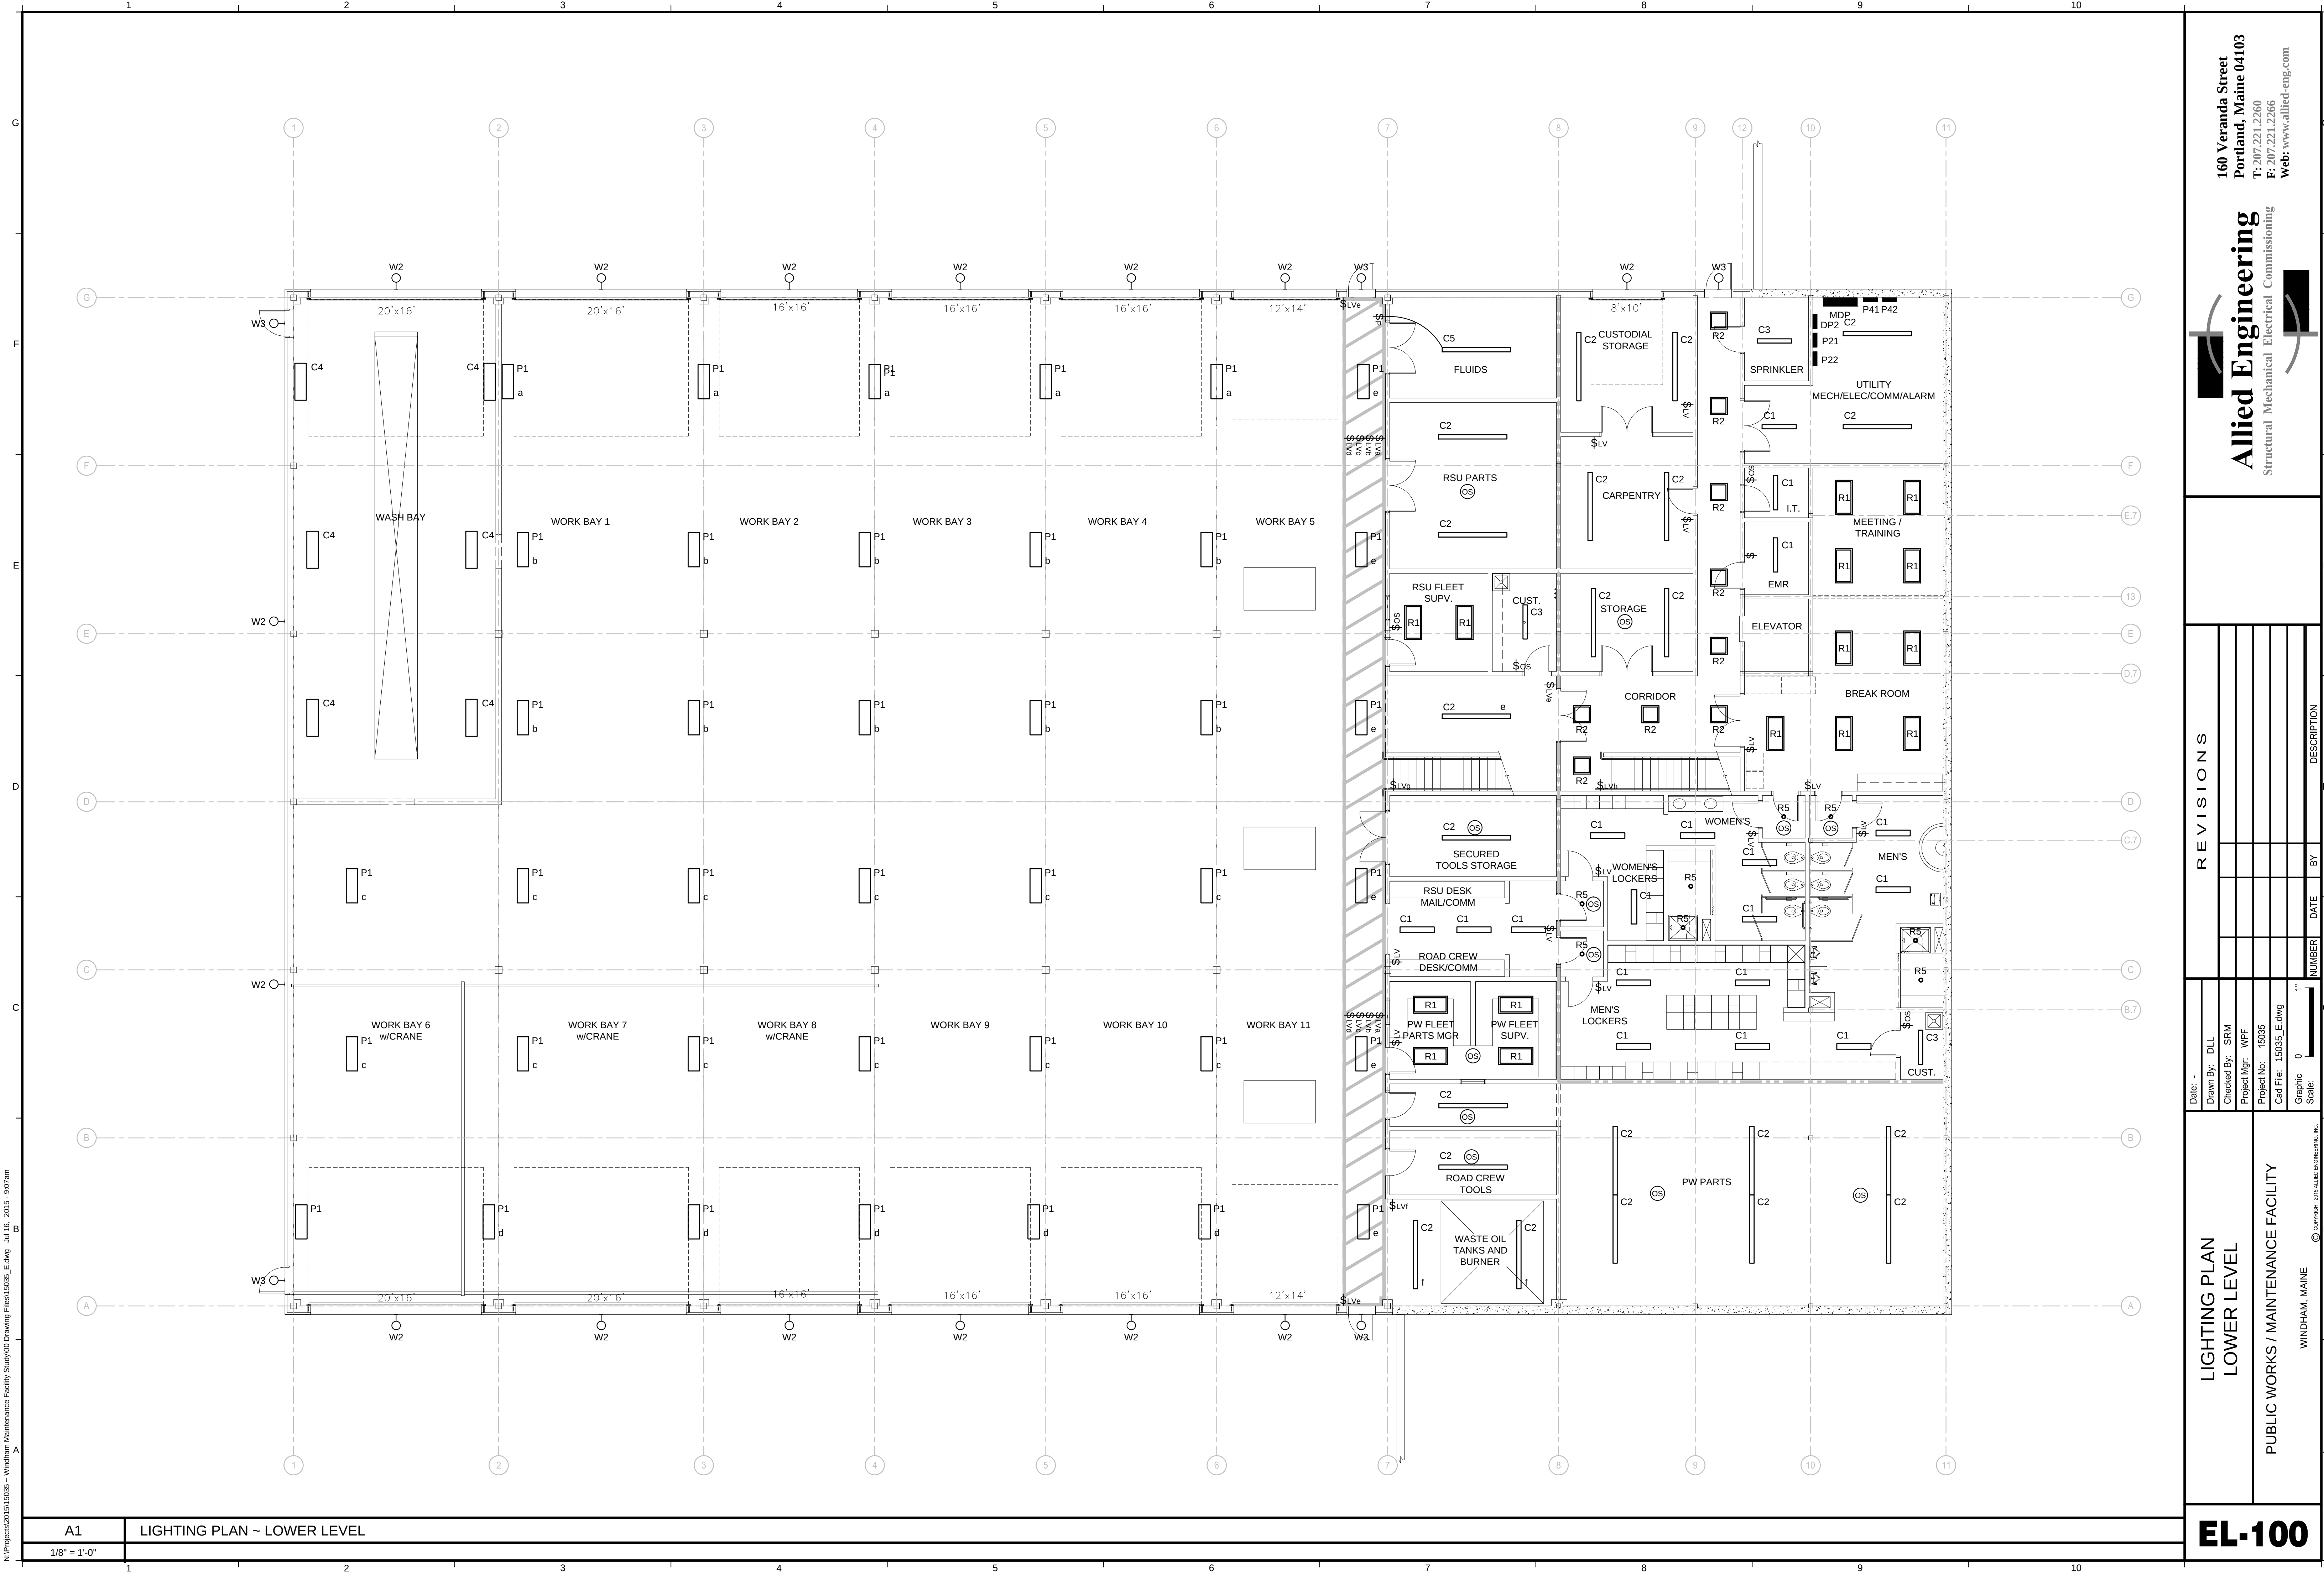

160 Veranda Street  
Portland, Maine 04103  
T: 207.221.2260  
F: 207.221.2266  
Web: www.allied-eng.com

**Allied Engineering**  
Structural Mechanical Electrical Commissioning

| REVISIONS |    |        |             |
|-----------|----|--------|-------------|
| DATE      | BY | NUMBER | DESCRIPTION |
|           |    |        |             |
|           |    |        |             |
|           |    |        |             |
|           |    |        |             |

|                              |               |                 |                  |                                           |                       |                        |
|------------------------------|---------------|-----------------|------------------|-------------------------------------------|-----------------------|------------------------|
| Date: -                      | Drawn By: DLL | Checked By: SRM | Project Mgr: WPF | Project No: 15035                         | Cad File: 15035_E.dwg | Graphic Scale: 1" = 0' |
| LIGHTING PLAN<br>LOWER LEVEL |               |                 |                  | PUBLIC WORKS / MAINTENANCE FACILITY       |                       |                        |
| WINDHAM, MAINE               |               |                 |                  | © COPYRIGHT 2015 ALLIED ENGINEERING, INC. |                       |                        |

EL-100

SCHEMATIC DRAWINGS ~ 17 JULY 2015 ~ NOT FOR CONSTRUCTION



| R E V I S I O N S     |               |    |             |
|-----------------------|---------------|----|-------------|
| Date: -               | Drawn By: DLL |    |             |
| Checked By: SRM       |               |    |             |
| Project Mgr: WPF      |               |    |             |
| Project No: 15035     |               |    |             |
| Cad File: 15035_E.dwg |               |    |             |
| Graphic Scale:        | 0             |    |             |
|                       | 1"            |    |             |
| NUMBER                | DATE          | BY | DESCRIPTION |


LIGHTING PLAN / UPPER LEVEL

**EL-101**







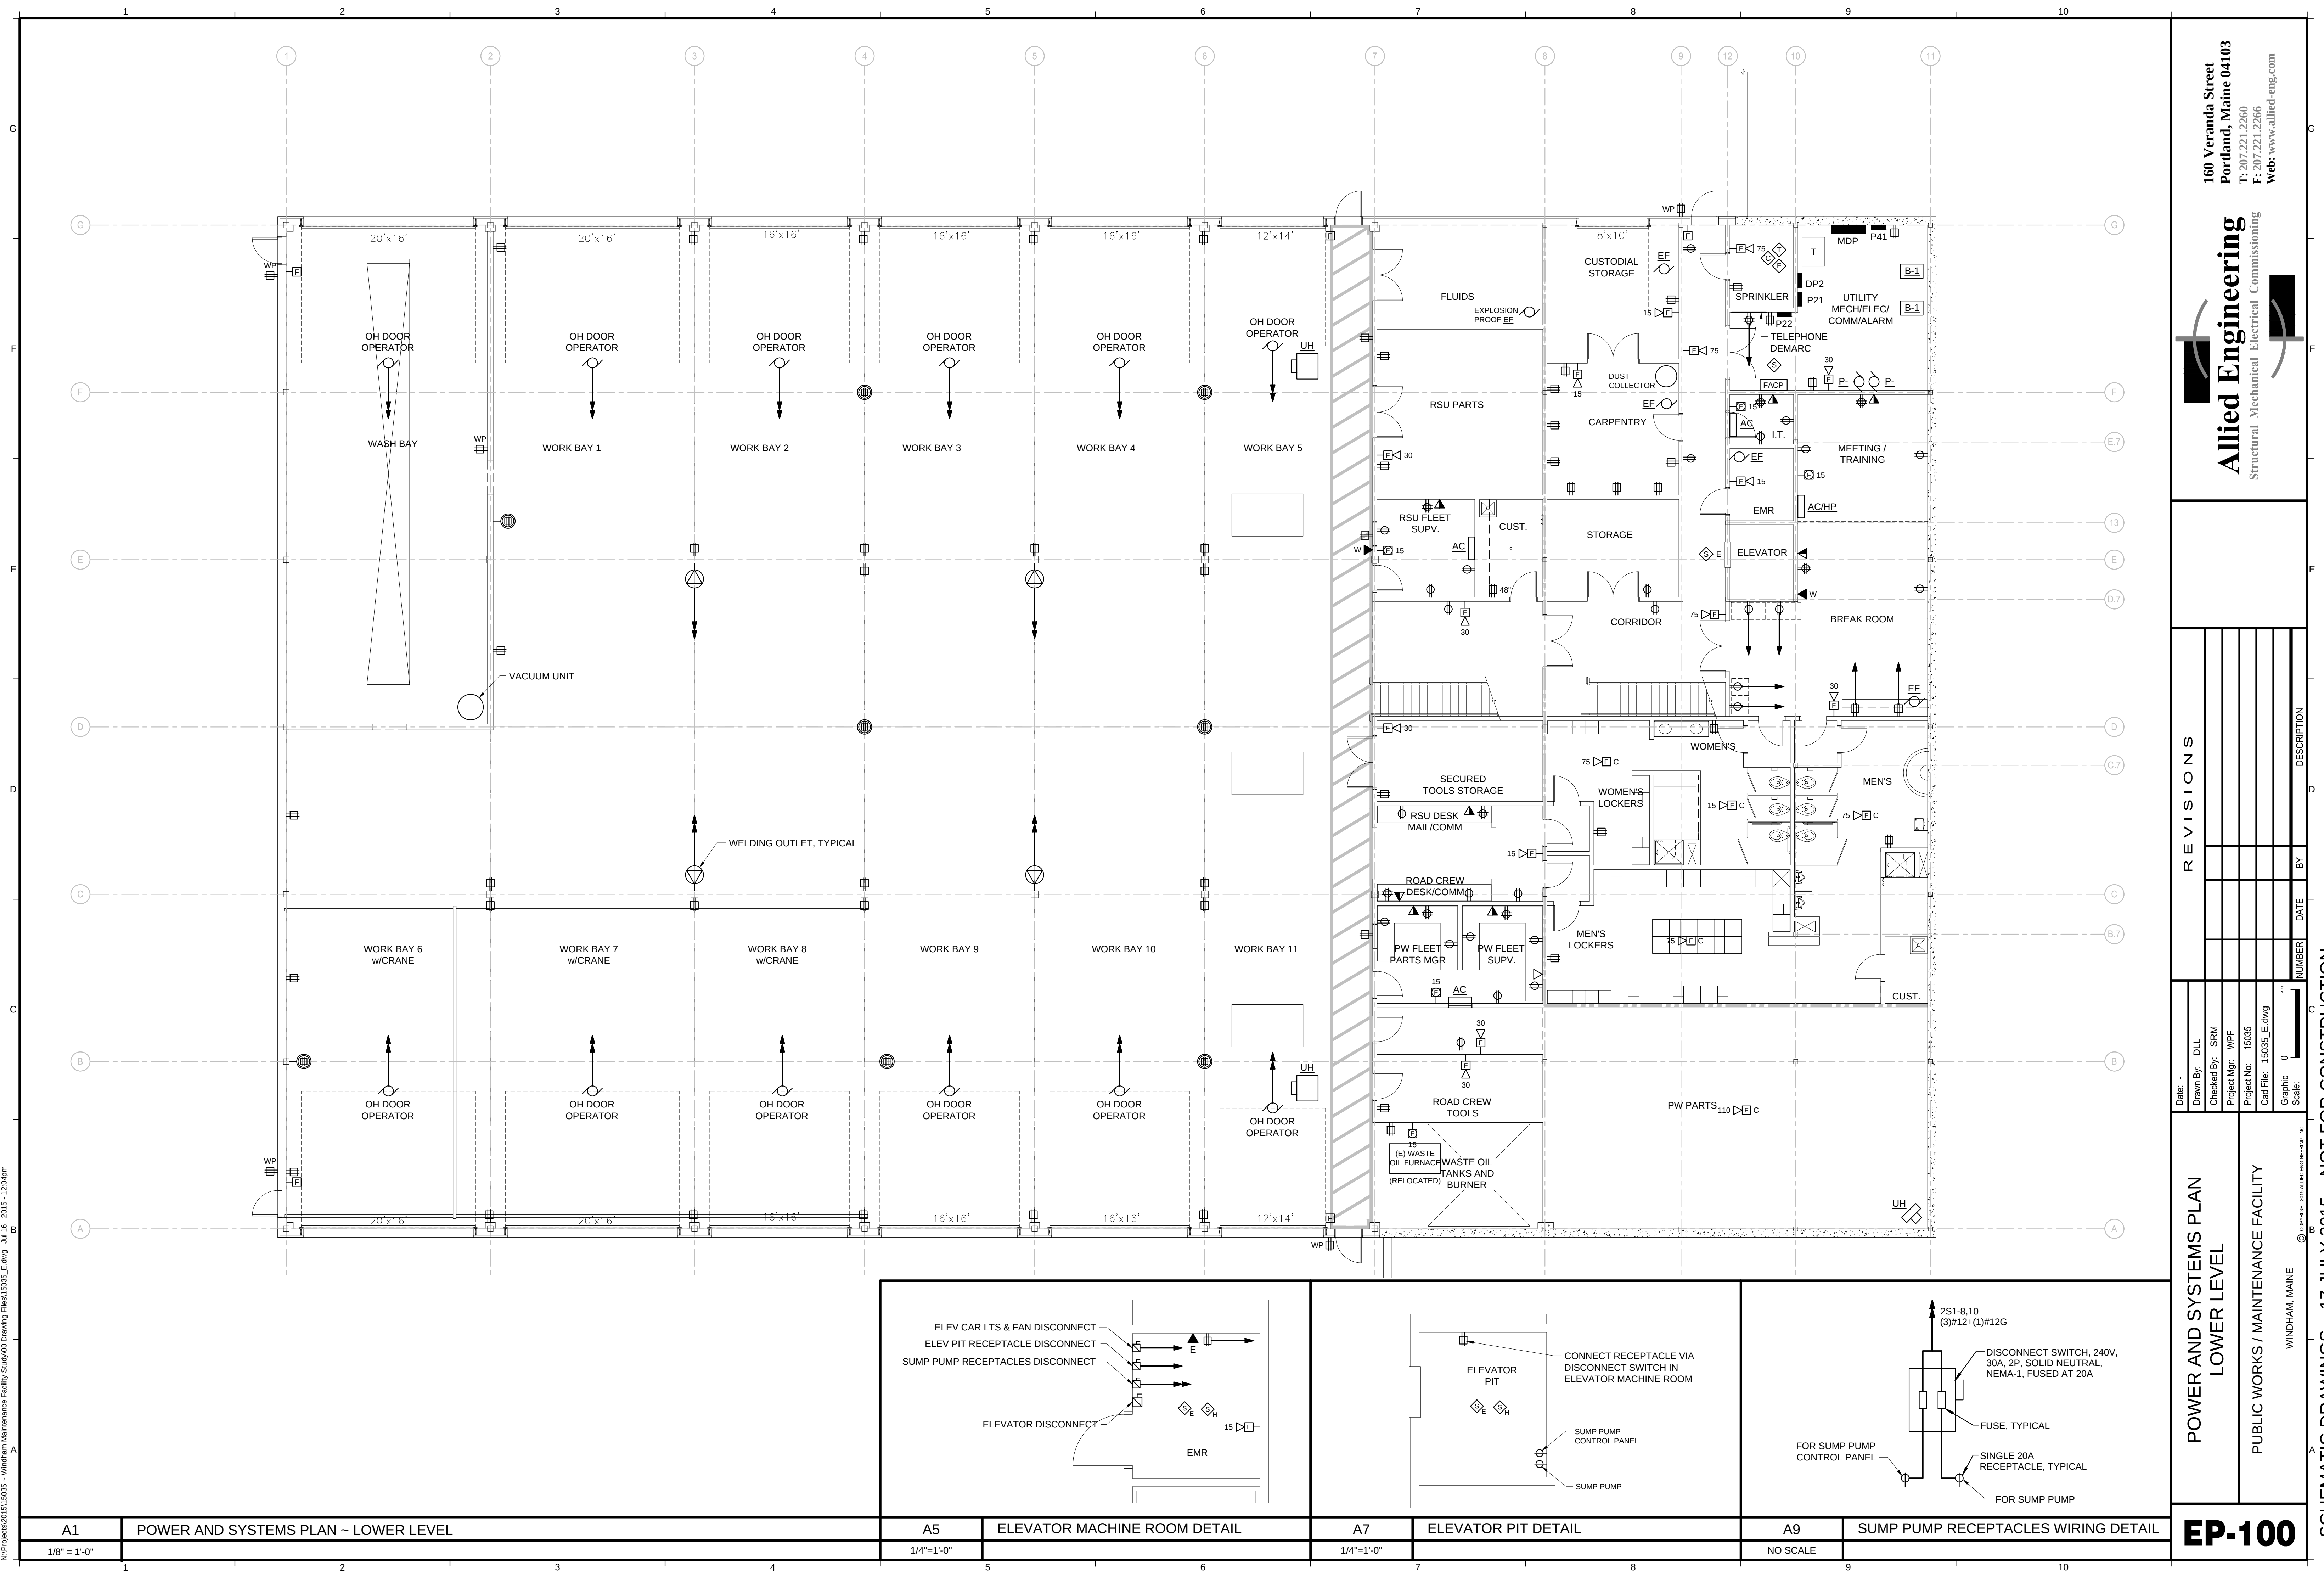







N:\Projects\2015\15035 - Windham Maintenance Facility Study\00 Drawing Files\15035\_E.dwg Jul 16, 2015 - 9:35am

| PANEL SCHEDULE ~ MDP |           |             |    |                              |      |      |                            |      |  |       |
|----------------------|-----------|-------------|----|------------------------------|------|------|----------------------------|------|--|-------|
| VOLTAGE: 480/277V    |           |             |    | MLO:                         |      |      |                            | AIC: |  |       |
| 3-PHASE, 4-WIRE      |           |             |    |                              |      |      |                            |      |  |       |
| CIRCUIT BREAKER      |           |             |    | CIRCUIT LOAD (KVA) CONNECTED |      |      | BRANCH CIRCUIT DESCRIPTION |      |  |       |
| CKT NO               | BRKR SIZE | NO OF POLES | PH | A                            | B    | C    |                            |      |  |       |
| 1                    |           | 3           | A  | 0.00                         |      |      | PANEL DP4                  |      |  |       |
| 3                    |           |             | B  |                              | 0.00 |      |                            |      |  |       |
| 5                    |           |             | C  |                              |      | 0.00 |                            |      |  |       |
| 7                    | 20        | 1           | A  | 0.00                         |      |      |                            |      |  | SPARE |
| 9                    | 20        | 1           | B  |                              | 0.00 |      |                            |      |  | SPARE |
| 11                   | 20        | 1           | C  |                              |      | 0.00 |                            |      |  | SPARE |
| 13                   | 20        | 1           | A  | 0.00                         |      |      |                            |      |  | SPARE |
| 15                   | 20        | 1           | B  |                              | 0.00 |      |                            |      |  | SPARE |
| 17                   | 20        | 1           | C  |                              |      | 0.00 |                            |      |  | SPARE |
| 19                   | 20        | 1           | A  | 0.00                         |      |      |                            |      |  | SPARE |
| 21                   | 20        | 1           | B  |                              | 0.00 |      | SPARE                      |      |  |       |
| 23                   | 20        | 1           | C  |                              |      | 0.00 | SPARE                      |      |  |       |
| 25                   | 20        | 1           | A  | 0.00                         |      |      | SPARE                      |      |  |       |
| 27                   | 20        | 1           | B  |                              | 0.00 |      | SPARE                      |      |  |       |
| 29                   | 20        | 1           | C  |                              |      | 0.00 | SPARE                      |      |  |       |
| 31                   | 20        | 1           | A  | 0.00                         |      |      | SPARE                      |      |  |       |
| 33                   | 20        | 1           | B  |                              | 0.00 |      | SPARE                      |      |  |       |
| 35                   | 20        | 1           | C  |                              |      | 0.00 | SPARE                      |      |  |       |
| 37                   | 20        | 1           | A  | 0.00                         |      |      | SPARE                      |      |  |       |
| 39                   | 20        | 1           | B  |                              | 0.00 |      | SPARE                      |      |  |       |
| 41                   | 20        | 1           | C  |                              |      | 0.00 | SPARE                      |      |  |       |
| SUBTOTAL             |           |             |    | 0.00                         | 0.00 | 0.00 |                            |      |  |       |
|                      |           |             |    |                              |      |      |                            |      |  |       |
| 2                    |           | 3           | A  | 0.00                         |      |      | PANEL DP2 VIA TRANSFORMER  |      |  |       |
| 4                    |           |             | B  |                              | 0.00 |      |                            |      |  |       |
| 6                    |           |             | C  |                              |      | 0.00 |                            |      |  |       |
| 8                    | 20        | 1           | A  | 0.00                         |      |      |                            |      |  | SPARE |
| 10                   | 20        | 1           | B  |                              | 0.00 |      |                            |      |  | SPARE |
| 12                   | 20        | 1           | C  |                              |      | 0.00 |                            |      |  | SPARE |
| 14                   | 20        | 1           | A  | 0.00                         |      |      |                            |      |  | SPARE |
| 16                   | 20        | 1           | B  |                              | 0.00 |      |                            |      |  | SPARE |
| 18                   | 20        | 1           | C  |                              |      | 0.00 |                            |      |  | SPARE |
| 20                   | 20        | 1           | A  | 0.00                         |      |      |                            |      |  | SPARE |
| 22                   | 20        | 1           | B  |                              | 0.00 |      | SPARE                      |      |  |       |
| 24                   | 20        | 1           | C  |                              |      | 0.00 | SPARE                      |      |  |       |
| 26                   | 20        | 1           | A  | 0.00                         |      |      | SPARE                      |      |  |       |
| 28                   | 20        | 1           | B  |                              | 0.00 |      | SPARE                      |      |  |       |
| 30                   | 20        | 1           | C  |                              |      | 0.00 | SPARE                      |      |  |       |
| 32                   | 20        | 1           | A  | 0.00                         |      |      | SPARE                      |      |  |       |
| 34                   | 20        | 1           | B  |                              | 0.00 |      | SPARE                      |      |  |       |
| 36                   | 20        | 1           | C  |                              |      | 0.00 | SPARE                      |      |  |       |
| 38                   | 20        | 1           | A  | 0.00                         |      |      | SPARE                      |      |  |       |
| 40                   | 20        | 1           | B  |                              | 0.00 |      | SPARE                      |      |  |       |
| 42                   | 20        | 1           | C  |                              |      | 0.00 | SPARE                      |      |  |       |
| SUBTOTAL             |           |             |    | 0.00                         | 0.00 | 0.00 |                            |      |  |       |

| VOLTAGE: 208/120V |           |             |    | MLO:                         |      |      | AIC:                       |  |  |       |
|-------------------|-----------|-------------|----|------------------------------|------|------|----------------------------|--|--|-------|
| 3-PHASE, 4-WIRE   |           |             |    |                              |      |      |                            |  |  |       |
| CIRCUIT BREAKER   |           |             |    | CIRCUIT LOAD (KVA) CONNECTED |      |      | BRANCH CIRCUIT DESCRIPTION |  |  |       |
| CKT NO            | BRKR SIZE | NO OF POLES | PH | A                            | B    | C    |                            |  |  |       |
| 1                 | 225       | 3           | A  | 0.00                         |      |      | PANEL P21                  |  |  |       |
| 3                 |           |             | B  |                              | 0.00 |      |                            |  |  |       |
| 5                 |           |             | C  |                              |      | 0.00 |                            |  |  |       |
| 7                 | 20        | 1           | A  | 0.00                         |      |      |                            |  |  | SPARE |
| 9                 | 20        | 1           | B  |                              | 0.00 |      |                            |  |  | SPARE |
| 11                | 20        | 1           | C  |                              |      | 0.00 |                            |  |  | SPARE |
| 13                | 20        | 1           | A  | 0.00                         |      |      |                            |  |  | SPARE |
| 15                | 20        | 1           | B  |                              | 0.00 |      |                            |  |  | SPARE |
| 17                | 20        | 1           | C  |                              |      | 0.00 |                            |  |  | SPARE |
| 19                | 20        | 1           | A  | 0.00                         |      |      |                            |  |  | SPARE |
| 21                | 20        | 1           | B  |                              | 0.00 |      | SPARE                      |  |  |       |
| 23                | 20        | 1           | C  |                              |      | 0.00 | SPARE                      |  |  |       |
| 25                | 20        | 1           | A  | 0.00                         |      |      | SPARE                      |  |  |       |
| 27                | 20        | 1           | B  |                              | 0.00 |      | SPARE                      |  |  |       |
| 29                | 20        | 1           | C  |                              |      | 0.00 | SPARE                      |  |  |       |
| 31                | 20        | 1           | A  | 0.00                         |      |      | SPARE                      |  |  |       |
| 33                | 20        | 1           | B  |                              | 0.00 |      | SPARE                      |  |  |       |
| 35                | 20        | 1           | C  |                              |      | 0.00 | SPARE                      |  |  |       |
| 37                | 20        | 1           | A  | 0.00                         |      |      | SPARE                      |  |  |       |
| 39                | 20        | 1           | B  |                              | 0.00 |      | SPARE                      |  |  |       |
| 41                | 20        | 1           | C  |                              |      | 0.00 | SPARE                      |  |  |       |
| SUBTOTAL          |           |             |    | 0.00                         | 0.00 | 0.00 |                            |  |  |       |
|                   |           |             |    |                              |      |      |                            |  |  |       |
| 2                 | 225       | 3           | A  | 0.00                         |      |      | PANEL P22                  |  |  |       |
| 4                 |           |             | B  |                              | 0.00 |      |                            |  |  |       |
| 6                 |           |             | C  |                              |      | 0.00 |                            |  |  |       |
| 8                 | 20        | 1           | A  | 0.00                         |      |      |                            |  |  | SPARE |
| 10                | 20        | 1           | B  |                              | 0.00 |      |                            |  |  | SPARE |
| 12                | 20        | 1           | C  |                              |      | 0.00 |                            |  |  | SPARE |
| 14                | 20        | 1           | A  | 0.00                         |      |      |                            |  |  | SPARE |
| 16                | 20        | 1           | B  |                              | 0.00 |      |                            |  |  | SPARE |
| 18                | 20        | 1           | C  |                              |      | 0.00 |                            |  |  | SPARE |
| 20                | 20        | 1           | A  | 0.00                         |      |      |                            |  |  | SPARE |
| 22                | 20        | 1           | B  |                              | 0.00 |      | SPARE                      |  |  |       |
| 24                | 20        | 1           | C  |                              |      | 0.00 | SPARE                      |  |  |       |
| 26                | 20        | 1           | A  | 0.00                         |      |      | SPARE                      |  |  |       |
| 28                | 20        | 1           | B  |                              | 0.00 |      | SPARE                      |  |  |       |
| 30                | 20        | 1           | C  |                              |      | 0.00 | SPARE                      |  |  |       |
| 32                | 20        | 1           | A  | 0.00                         |      |      | SPARE                      |  |  |       |
| 34                | 20        | 1           | B  |                              | 0.00 |      | SPARE                      |  |  |       |
| 36                | 20        | 1           | C  |                              |      | 0.00 | SPARE                      |  |  |       |
| 38                | 20        | 1           | A  | 0.00                         |      |      | SPARE                      |  |  |       |
| 40                | 20        | 1           | B  |                              | 0.00 |      | SPARE                      |  |  |       |
| 42                | 20        | 1           | C  |                              |      | 0.00 | SPARE                      |  |  |       |
| SUBTOTAL          |           |             |    | 0.00                         | 0.00 | 0.00 |                            |  |  |       |

| PANEL SCHEDULE ~ P41 |           |             |    |                              |      |      |                            |  |  |
|----------------------|-----------|-------------|----|------------------------------|------|------|----------------------------|--|--|
| VOLTAGE: 480/277V    |           |             |    | M.L.O:                       |      |      | A.I.C:                     |  |  |
| 3-PHASE, 4-WIRE      |           |             |    |                              |      |      |                            |  |  |
| CIRCUIT BREAKER      |           |             |    | CIRCUIT LOAD (KVA) CONNECTED |      |      | BRANCH CIRCUIT DESCRIPTION |  |  |
| CKT NO               | BRKR SIZE | NO OF POLES | PH | A                            | B    | C    |                            |  |  |
| 1                    | 20        | 1           | A  | 0.00                         |      |      | PANEL P41                  |  |  |
| 3                    | 20        | 1           | B  |                              | 0.00 |      |                            |  |  |
| 5                    | 20        | 1           | C  |                              |      | 0.00 |                            |  |  |
| 7                    | 20        | 1           | A  | 0.00                         |      |      |                            |  |  |
| 9                    | 20        | 1           | B  |                              | 0.00 |      |                            |  |  |
| 11                   | 20        | 1           | C  |                              |      | 0.00 |                            |  |  |
| 13                   | 20        | 1           | A  | 0.00                         |      |      |                            |  |  |
| 15                   | 20        | 1           | B  |                              | 0.00 |      |                            |  |  |
| 17                   | 20        | 1           | C  |                              |      | 0.00 |                            |  |  |
| 19                   | 20        | 1           | A  | 0.00                         |      |      |                            |  |  |
| 21                   | 20        | 1           | B  |                              | 0.00 |      | PANEL P42                  |  |  |
| 23                   | 20        | 1           | C  |                              |      | 0.00 |                            |  |  |
| 25                   | 20        | 1           | A  | 0.00                         |      |      |                            |  |  |
| 27                   | 20        | 1           | B  |                              | 0.00 |      |                            |  |  |
| 29                   | 20        | 1           | C  |                              |      | 0.00 |                            |  |  |
| 31                   | 20        | 1           | A  | 0.00                         |      |      |                            |  |  |
| 33                   | 20        | 1           | B  |                              | 0.00 |      |                            |  |  |
| 35                   | 20        | 1           | C  |                              |      | 0.00 |                            |  |  |
| 37                   | 20        | 1           | A  | 0.00                         |      |      |                            |  |  |
| 39                   | 20        | 1           | B  |                              | 0.00 |      |                            |  |  |
| 41                   | 20        | 1           | C  |                              |      | 0.00 | PANEL P43                  |  |  |
| 43                   | 20        | 1           | A  | 0.00                         |      |      |                            |  |  |
| 45                   | 20        | 1           | B  |                              | 0.00 |      |                            |  |  |
| 47                   | 20        | 1           | C  |                              |      | 0.00 |                            |  |  |
| 49                   | 20        | 1           | A  | 0.00                         |      |      |                            |  |  |
| 51                   | 20        | 1           | B  |                              | 0.00 |      |                            |  |  |
| 53                   | 20        | 1           | C  |                              |      | 0.00 |                            |  |  |
| 55                   | 20        | 1           | A  | 0.00                         |      |      |                            |  |  |
| 57                   | 20        | 1           | B  |                              | 0.00 |      |                            |  |  |
| 59                   | 20        | 1           | C  |                              |      | 0.00 |                            |  |  |
| 61                   | 20        | 1           | A  | 0.00                         |      |      | PANEL P44                  |  |  |
| 63                   | 20        | 1           | B  |                              | 0.00 |      |                            |  |  |
| 65                   | 20        | 1           | C  |                              |      | 0.00 |                            |  |  |
| 67                   | 20        | 1           | A  | 0.00                         |      |      |                            |  |  |
| 69                   | 20        | 1           | B  |                              | 0.00 |      |                            |  |  |
| 71                   | 20        | 1           | C  |                              |      | 0.00 |                            |  |  |
| SUBTOTAL             |           |             |    | 0.00                         | 0.00 | 0.00 |                            |  |  |
|                      |           |             |    |                              |      |      |                            |  |  |
| 2                    | 20        | 1           | A  | 0.00                         |      |      | PANEL P45                  |  |  |
| 4                    | 20        | 1           | B  |                              | 0.00 |      |                            |  |  |
| 6                    | 20        | 1           | C  |                              |      | 0.00 |                            |  |  |
| 8                    | 20        | 1           | A  | 0.00                         |      |      |                            |  |  |
| 10                   | 20        | 1           | B  |                              | 0.00 |      |                            |  |  |
| 12                   | 20        | 1           | C  |                              |      | 0.00 |                            |  |  |
| 14                   | 20        | 1           | A  | 0.00                         |      |      |                            |  |  |
| 16                   | 20        | 1           | B  |                              | 0.00 |      |                            |  |  |
| 18                   | 20        | 1           | C  |                              |      | 0.00 |                            |  |  |
| 20                   | 20        | 1           | A  | 0.00                         |      |      |                            |  |  |
| 22                   | 20        | 1           | B  |                              | 0.00 |      | PANEL P46                  |  |  |
| 24                   | 20        | 1           | C  |                              |      | 0.00 |                            |  |  |
| 26                   | 20        | 1           | A  | 0.00                         |      |      |                            |  |  |
| 28                   | 20        | 1           | B  |                              | 0.00 |      |                            |  |  |
| 30                   | 20        | 1           | C  |                              |      | 0.00 |                            |  |  |
| 32                   | 20        | 1           | A  | 0.00                         |      |      |                            |  |  |
| 34                   | 20        | 1           | B  |                              | 0.00 |      |                            |  |  |
| 36                   | 20        | 1           | C  |                              |      | 0.00 |                            |  |  |
| 38                   | 20        | 1           | A  | 0.00                         |      |      | PANEL P47                  |  |  |
| 40                   | 20        | 1           | B  |                              | 0.00 |      |                            |  |  |
| 42                   | 20        | 1           | C  |                              |      | 0.00 |                            |  |  |
| 44                   | 20        | 1           | A  | 0.00                         |      |      |                            |  |  |
| 46                   | 20        | 1           | B  |                              | 0.00 |      |                            |  |  |
| 48                   | 20        | 1           | C  |                              |      | 0.00 |                            |  |  |
| 50                   | 20        | 1           | A  | 0.00                         |      |      |                            |  |  |
| 52                   | 20        | 1           | B  |                              | 0.00 |      |                            |  |  |
| 54                   | 20        | 1           | C  |                              |      | 0.00 |                            |  |  |
| 56                   | 20        | 1           | A  | 0.00                         |      |      |                            |  |  |
| 58                   | 20        | 1           | B  |                              | 0.00 |      | PANEL P48                  |  |  |
| 60                   | 20        | 1           | C  |                              |      | 0.00 |                            |  |  |
| 62                   | 20        | 1           | A  | 0.00                         |      |      |                            |  |  |
| 64                   | 20        | 1           | B  |                              | 0.00 |      |                            |  |  |
| 66                   | 20        | 1           | C  |                              |      | 0.00 |                            |  |  |
| 68                   | 20        | 1           | A  | 0.00                         |      |      |                            |  |  |
| 70                   | 20        | 1           | B  |                              | 0.00 |      |                            |  |  |
| 72                   | 20        | 1           | C  |                              |      | 0.00 |                            |  |  |
| SUBTOTAL             |           |             |    | 0.00                         | 0.00 | 0.00 |                            |  |  |