

- NOTES:
- OWNER: KURT CHRISTENSEN CUSTOM HOMES, INC. 292 NORTHWEST RIVER ROAD SEBAGO, ME 04029
  - APPLICANT: KURT CHRISTENSEN CUSTOM HOMES, INC. 292 NORTHWEST RIVER ROAD SEBAGO, MAINE 04029
  - ENGINEER: ANDREW S. MORRELL, PE #13285 BH2M 380B MAIN STREET GORHAM, ME 04038
  - SURVEYOR: ROBERT C. LIBBY JR., PLS #2190 BH2M
  - DEED REFERENCES: BOOK 37907, PAGE 320
  - TAX MAP REFERENCE: MAP 7, LOT 44
  - ZONING: FARM (F)
  - PROJECT AREA: 1,108,481 SF (25.45 AC)
  - PROPOSED USE: SINGLE FAMILY RESIDENTIAL
  - MINIMUM STANDARDS: LOT SIZE - 30,000 S.F. (CONSERVATION) FRONTAGE - 100' SETBACKS - FRONT - 25', SIDE & REAR - 10'
  - SEWER SERVICE: SUBSURFACE WASTEWATER DISPOSAL SYSTEMS
  - WATER SERVICE: DRILLED WELLS
  - ELECTRIC/TELEPHONE: UNDERGROUND
  - ALL CONSTRUCTION AND SITE ALTERATIONS SHALL BE DONE IN ACCORDANCE WITH THE EROSION PREVENTION PROVISIONS OUTLINED IN THE MAINE EROSION CONTROL AND SEDIMENTATION HANDBOOK FOR CONSTRUCTION: BEST MANAGEMENT PRACTICES, LATEST EDITION.
  - TOPOGRAPHY: MAINE STATE GIS 2' LIDAR CONTOURS
  - WETLANDS/HIGH INTENSITY SOILS (CLASS B)/TEST PITS: MARK HAMPTON ASSOCIATES, INC. PORTLAND, MAINE 04104
  - PLAN REFERENCES:
    - A. PROPOSED CONVEYANCE TO JOHN P. AND MARION MURPHY, TUCKER DRIVE, WINDHAM, MAINE, RECORD OWNERS JOHN W. & PHYLLIS SARGET, DATED SEPTEMBER 2015, BY SURVEY, INC., JOB NO. 15-051.
    - B. BOUNDARY SURVEY, VERRILL LANE, WINDHAM, MAINE, FOR ASHLEY SZOSTACK-WHITE, 2 HIGHLAND CLIFF ROAD, WINDHAM, MAINE DATED 2013, BY SURVEY, INC.
    - C. FINAL MAJOR SUBDIVISION PLAN, CHUTE ROAD SOUTH SUBDIVISION, 165 CHUTE ROAD, WINDHAM, MAINE, DATED 10/16/06, BY SGC ENGINEERING, LLC AND RECORDED IN THE CUMBERLAND COUNTY REGISTRY OF DEEDS IN PLAN BOOK 207, PAGE 221.
  - NET RESIDENTIAL AREA:
 

TOTAL LOT AREA	-	1,108,481 SF
RIGHT-OF-WAY	-	70,759 SF
>25% SLOPES	-	138,841 SF
FLOOD ZONE	-	138,504 SF
WETLANDS	-	133,751 SF
VPD SOILS	-	0 SF
NET RESIDENTIAL AREA	-	626,626 SF
  - NET RESIDENTIAL DENSITY:
 

626,626 SF	=	10.44 LOTS
60,000 SF		
  - OPEN SPACE:
 

REQUIRED		
50% GROSS AREA	-	554,241 SF
50% NET AREA	-	313,313 SF
  - WETLAND IMPACTS:
 

WETLAND IMPACT A	1,219 S.F.
WETLAND IMPACT B	1,747 S.F.
WETLAND IMPACT C	6,893 S.F.
WETLAND IMPACT D	1,304 S.F.
TOTAL WETLAND IMPACT	= 11,163 S.F.

NO.	DATE	REVISION DESCRIPTION
1	4/29/22	Draw to Client For Review
2	5/23/22	Revised per Soils and Client Review
3	8/18/22	Submitted Sketch Plan to Town
4	8/18/22	Resubmitted Site Analysis Plan
5	12/26/24	Resubmitted Site Analysis Plan
6	1/28/25	Submitted Site Analysis to Town



**BH2M**  
 Berry, Huff, McDonald, Milfigan Inc.  
 Engineers, Surveyors  
 380B Main Street  
 Gorham, Maine 04038  
 Tel: (207) 839-2771  
 www.bh2m.com



FOR  
 Kurt Christensen  
 292 Northwest River Road  
 Sebago, Maine 04029

SKETCH PLAN  
 CONSERVATION SUBDIVISION  
 HIGHLAND CLIFF ROAD  
 WINDHAM, MAINE

DESIGNED A. Morrell	DATE Dec. 2024
DRAWN G. Feeney	SCALE 1" = 100'
CHECKED A. Morrell	JOB. NO. 21016

SHEET  
**1**  
 REPRODUCTION OR REUSE OF THIS DOCUMENT WITHOUT THE EXPRESSED WRITTEN CONSENT OF BH2M INC. IS PROHIBITED

G:\2024\2024-06-04\1\Subdivision\SketchPlan\17251-2024-10-03-10-11

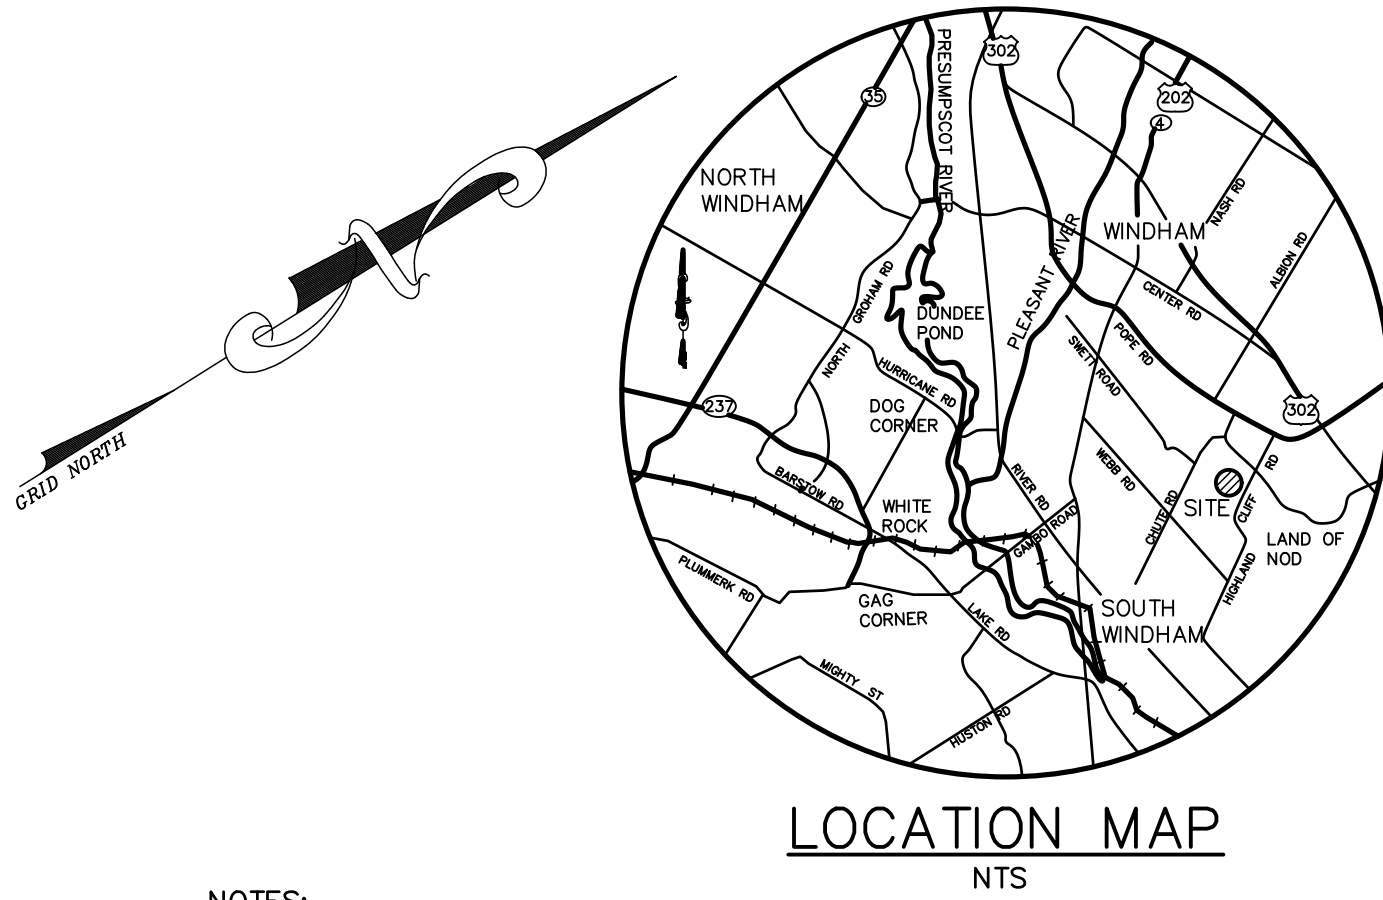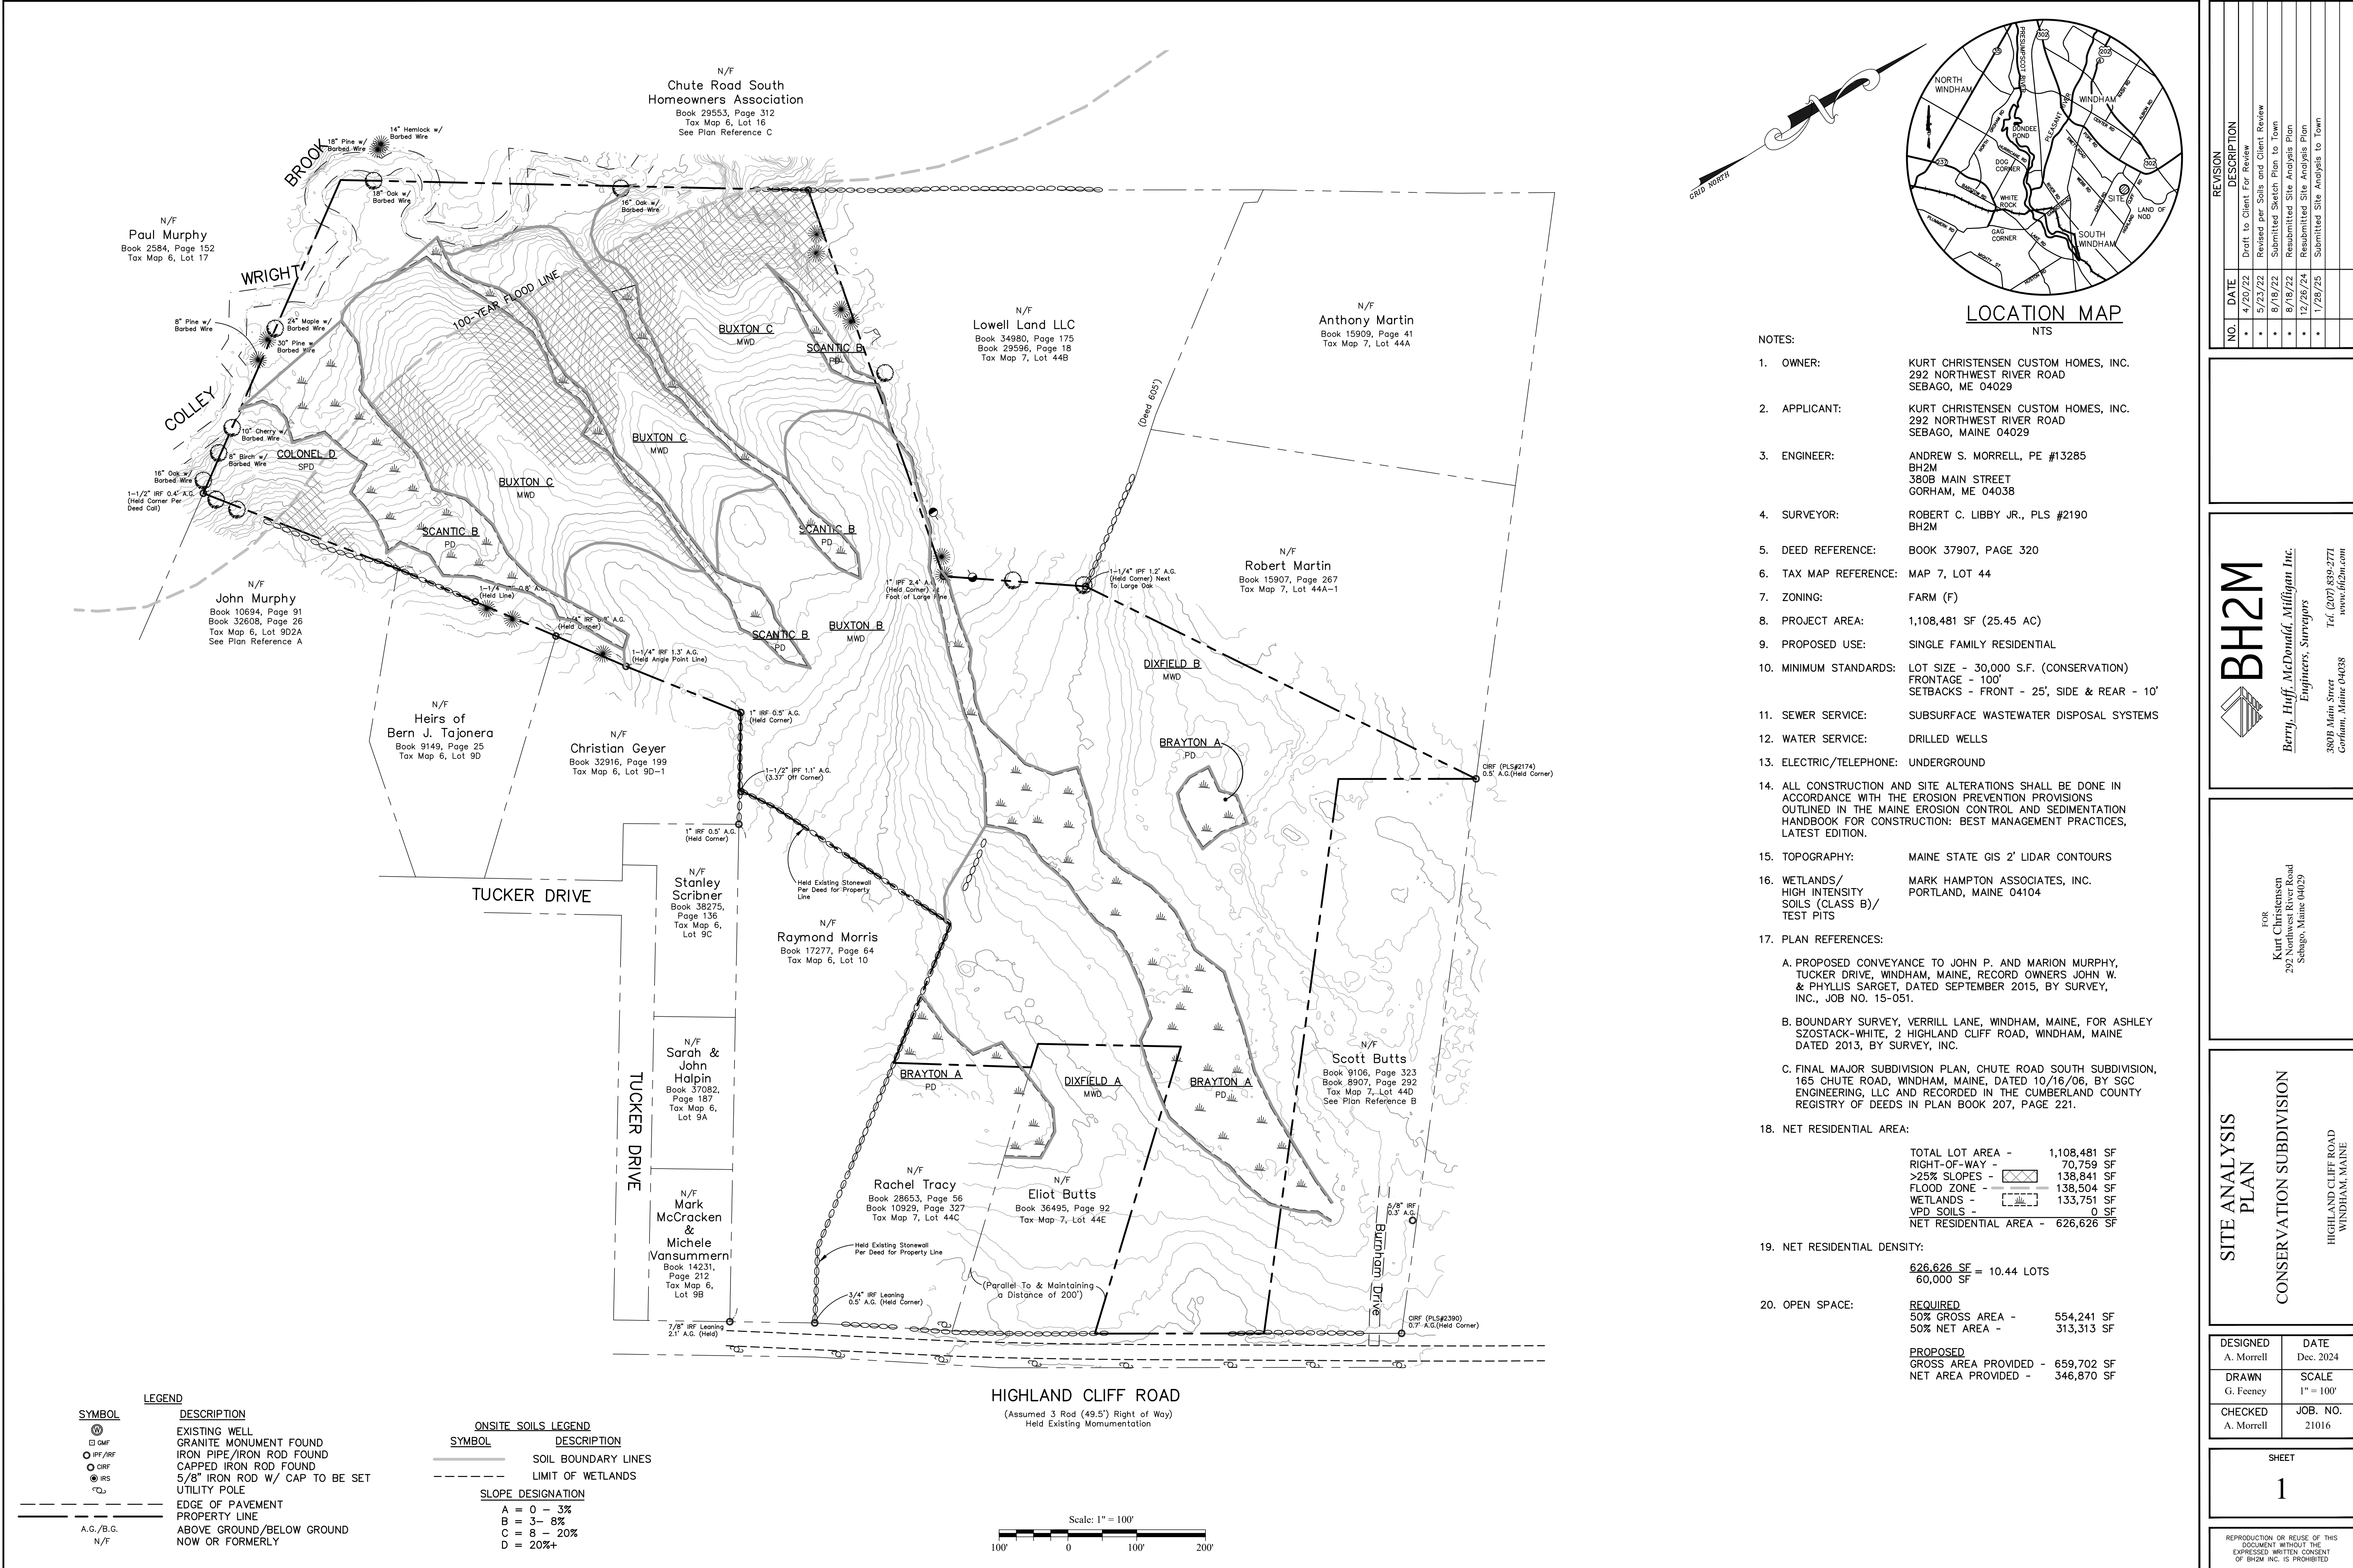

LOCATION MAP  
NTS

- NOTES:
- OWNER: KURT CHRISTENSEN CUSTOM HOMES, INC.  
292 NORTHWEST RIVER ROAD  
SEBAGO, ME 04029
  - APPLICANT: KURT CHRISTENSEN CUSTOM HOMES, INC.  
292 NORTHWEST RIVER ROAD  
SEBAGO, MAINE 04029
  - ENGINEER: ANDREW S. MORRELL, PE #13285  
BH2M  
380B MAIN STREET  
GORHAM, ME 04038
  - SURVEYOR: ROBERT C. LIBBY JR., PLS #2190  
BH2M
  - DEED REFERENCE: BOOK 37907, PAGE 320
  - TAX MAP REFERENCE: MAP 7, LOT 44
  - ZONING: FARM (F)
  - PROJECT AREA: 1,108,481 SF (25.45 AC)
  - PROPOSED USE: SINGLE FAMILY RESIDENTIAL
  - MINIMUM STANDARDS: LOT SIZE - 30,000 S.F. (CONSERVATION)  
FRONTAGE - 100'  
SETBACKS - FRONT - 25', SIDE & REAR - 10'
  - SEWER SERVICE: SUBSURFACE WASTEWATER DISPOSAL SYSTEMS
  - WATER SERVICE: DRILLED WELLS
  - ELECTRIC/TELEPHONE: UNDERGROUND
  - ALL CONSTRUCTION AND SITE ALTERATIONS SHALL BE DONE IN ACCORDANCE WITH THE EROSION PREVENTION PROVISIONS OUTLINED IN THE MAINE EROSION CONTROL AND SEDIMENTATION HANDBOOK FOR CONSTRUCTION: BEST MANAGEMENT PRACTICES, LATEST EDITION.
  - TOPOGRAPHY: MAINE STATE GIS 2' LIDAR CONTOURS
  - WETLANDS/HIGH INTENSITY SOILS (CLASS B)/TEST PITS: MARK HAMPTON ASSOCIATES, INC.  
PORTLAND, MAINE 04104
  - PLAN REFERENCES:
    - A. PROPOSED CONVEYANCE TO JOHN P. AND MARION MURPHY, TUCKER DRIVE, WINDHAM, MAINE, RECORD OWNERS JOHN W. & PHYLLIS SARGET, DATED SEPTEMBER 2015, BY SURVEY, INC., JOB NO. 15-051.
    - B. BOUNDARY SURVEY, VERRILL LANE, WINDHAM, MAINE, FOR ASHLEY SZOSTACK-WHITE, 2 HIGHLAND CLIFF ROAD, WINDHAM, MAINE DATED 2013, BY SURVEY, INC.
    - C. FINAL MAJOR SUBDIVISION PLAN, CHUTE ROAD SOUTH SUBDIVISION, 165 CHUTE ROAD, WINDHAM, MAINE, DATED 10/16/06, BY SCC ENGINEERING, LLC AND RECORDED IN THE CUMBERLAND COUNTY REGISTRY OF DEEDS IN PLAN BOOK 207, PAGE 221.
  - NET RESIDENTIAL AREA:
 

TOTAL LOT AREA -	1,108,481 SF
RIGHT-OF-WAY -	70,759 SF
>25% SLOPES -	138,841 SF
FLOOD ZONE -	138,504 SF
WETLANDS -	133,751 SF
VPD SOILS -	0 SF
NET RESIDENTIAL AREA -	626,626 SF
  - NET RESIDENTIAL DENSITY:
 

626,626 SF =	10.44 LOTS
60,000 SF	
  - OPEN SPACE:
 

REQUIRED	
50% GROSS AREA -	554,241 SF
50% NET AREA -	313,313 SF

NO.	DATE	REVISION DESCRIPTION
1	4/20/22	Draw to Client For Review
2	5/23/22	Revised per Soils and Client Review
3	8/18/22	Submitted Sketch Plan to Town
4	8/18/22	Resubmitted Site Analysis Plan
5	12/26/24	Resubmitted Site Analysis Plan
6	1/28/25	Submitted Site Analysis to Town

**BH2M**  
Berry, Huff, MacDonald, Milfigan Inc.  
Engineers, Surveyors

FOR  
Kurt Christensen  
292 Northwest River Road  
Sebago, Maine 04029  
Tel: (207) 839-2771  
www.bh2m.com

SITE ANALYSIS PLAN  
CONSERVATION SUBDIVISION

HIGHLAND CLIFF ROAD  
WINDHAM, MAINE

DESIGNED A. Morrell	DATE Dec. 2024
DRAWN G. Feeney	SCALE 1" = 100'
CHECKED A. Morrell	JOB. NO. 21016

SHEET  
1

REPRODUCTION OR REUSE OF THIS DOCUMENT WITHOUT THE EXPRESSED WRITTEN CONSENT OF BH2M INC. IS PROHIBITED

LEGEND		ONSITE SOILS LEGEND	
SYMBOL	DESCRIPTION	SYMBOL	DESCRIPTION
	EXISTING WELL		SOIL BOUNDARY LINES
	GRANITE MONUMENT FOUND		LIMIT OF WETLANDS
	IRON PIPE/IRON ROD FOUND		SLOPE DESIGNATION
	CAPPED IRON ROD FOUND	A = 0 - 3%	
	5/8" IRON ROD W/ CAP TO BE SET	B = 3 - 8%	
	UTILITY POLE	C = 8 - 20%	
	EDGE OF PAVEMENT	D = 20%+	
	PROPERTY LINE		
	ABOVE GROUND/BELOW GROUND		
	NOW OR FORMERLY		

HIGHLAND CLIFF ROAD  
(Assumed 3 Rod (49.5') Right of Way)  
Held Existing Monumentation

