
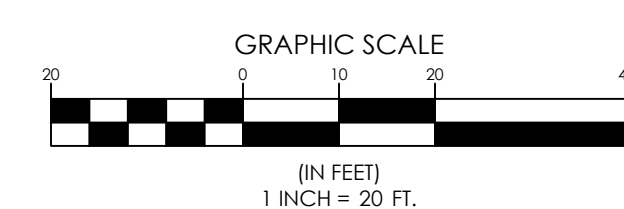


LOCATION MAP

N.T.S.

LEGEND

EXISTING	PROPOSED
	PROPERTY LINE/R.O.W.
	ABUTTER LINE/R.O.W.
	SETBACK
	IRON PIPE/ROD
	NOW OR FORMERLY
	BENCHMARK
	BUILDING
	DECK/STEPS/OVERHANG
	EDGE PAVEMENT
	EDGE CONCRETE
	PAVEMENT PAINT
	EDGE GRAVEL
	CURB LINE
	TREELINE
	CONTOURS
	SPOT GRADE
	POST & RAIL FENCE
	STOCKADE FENCE
	GUARD RAIL
	SHRUB
	DECIDUOUS TREE
	CONIFEROUS TREE
	MULCH LINE
	ELECTRICAL POST
	SIGN
	WELL
	CULVERT
	CATCH BASIN
	OVERHEAD UTILITY
	LIGHT POLE
	UTILITY POLE
	GUY WIRE
	BOULDER

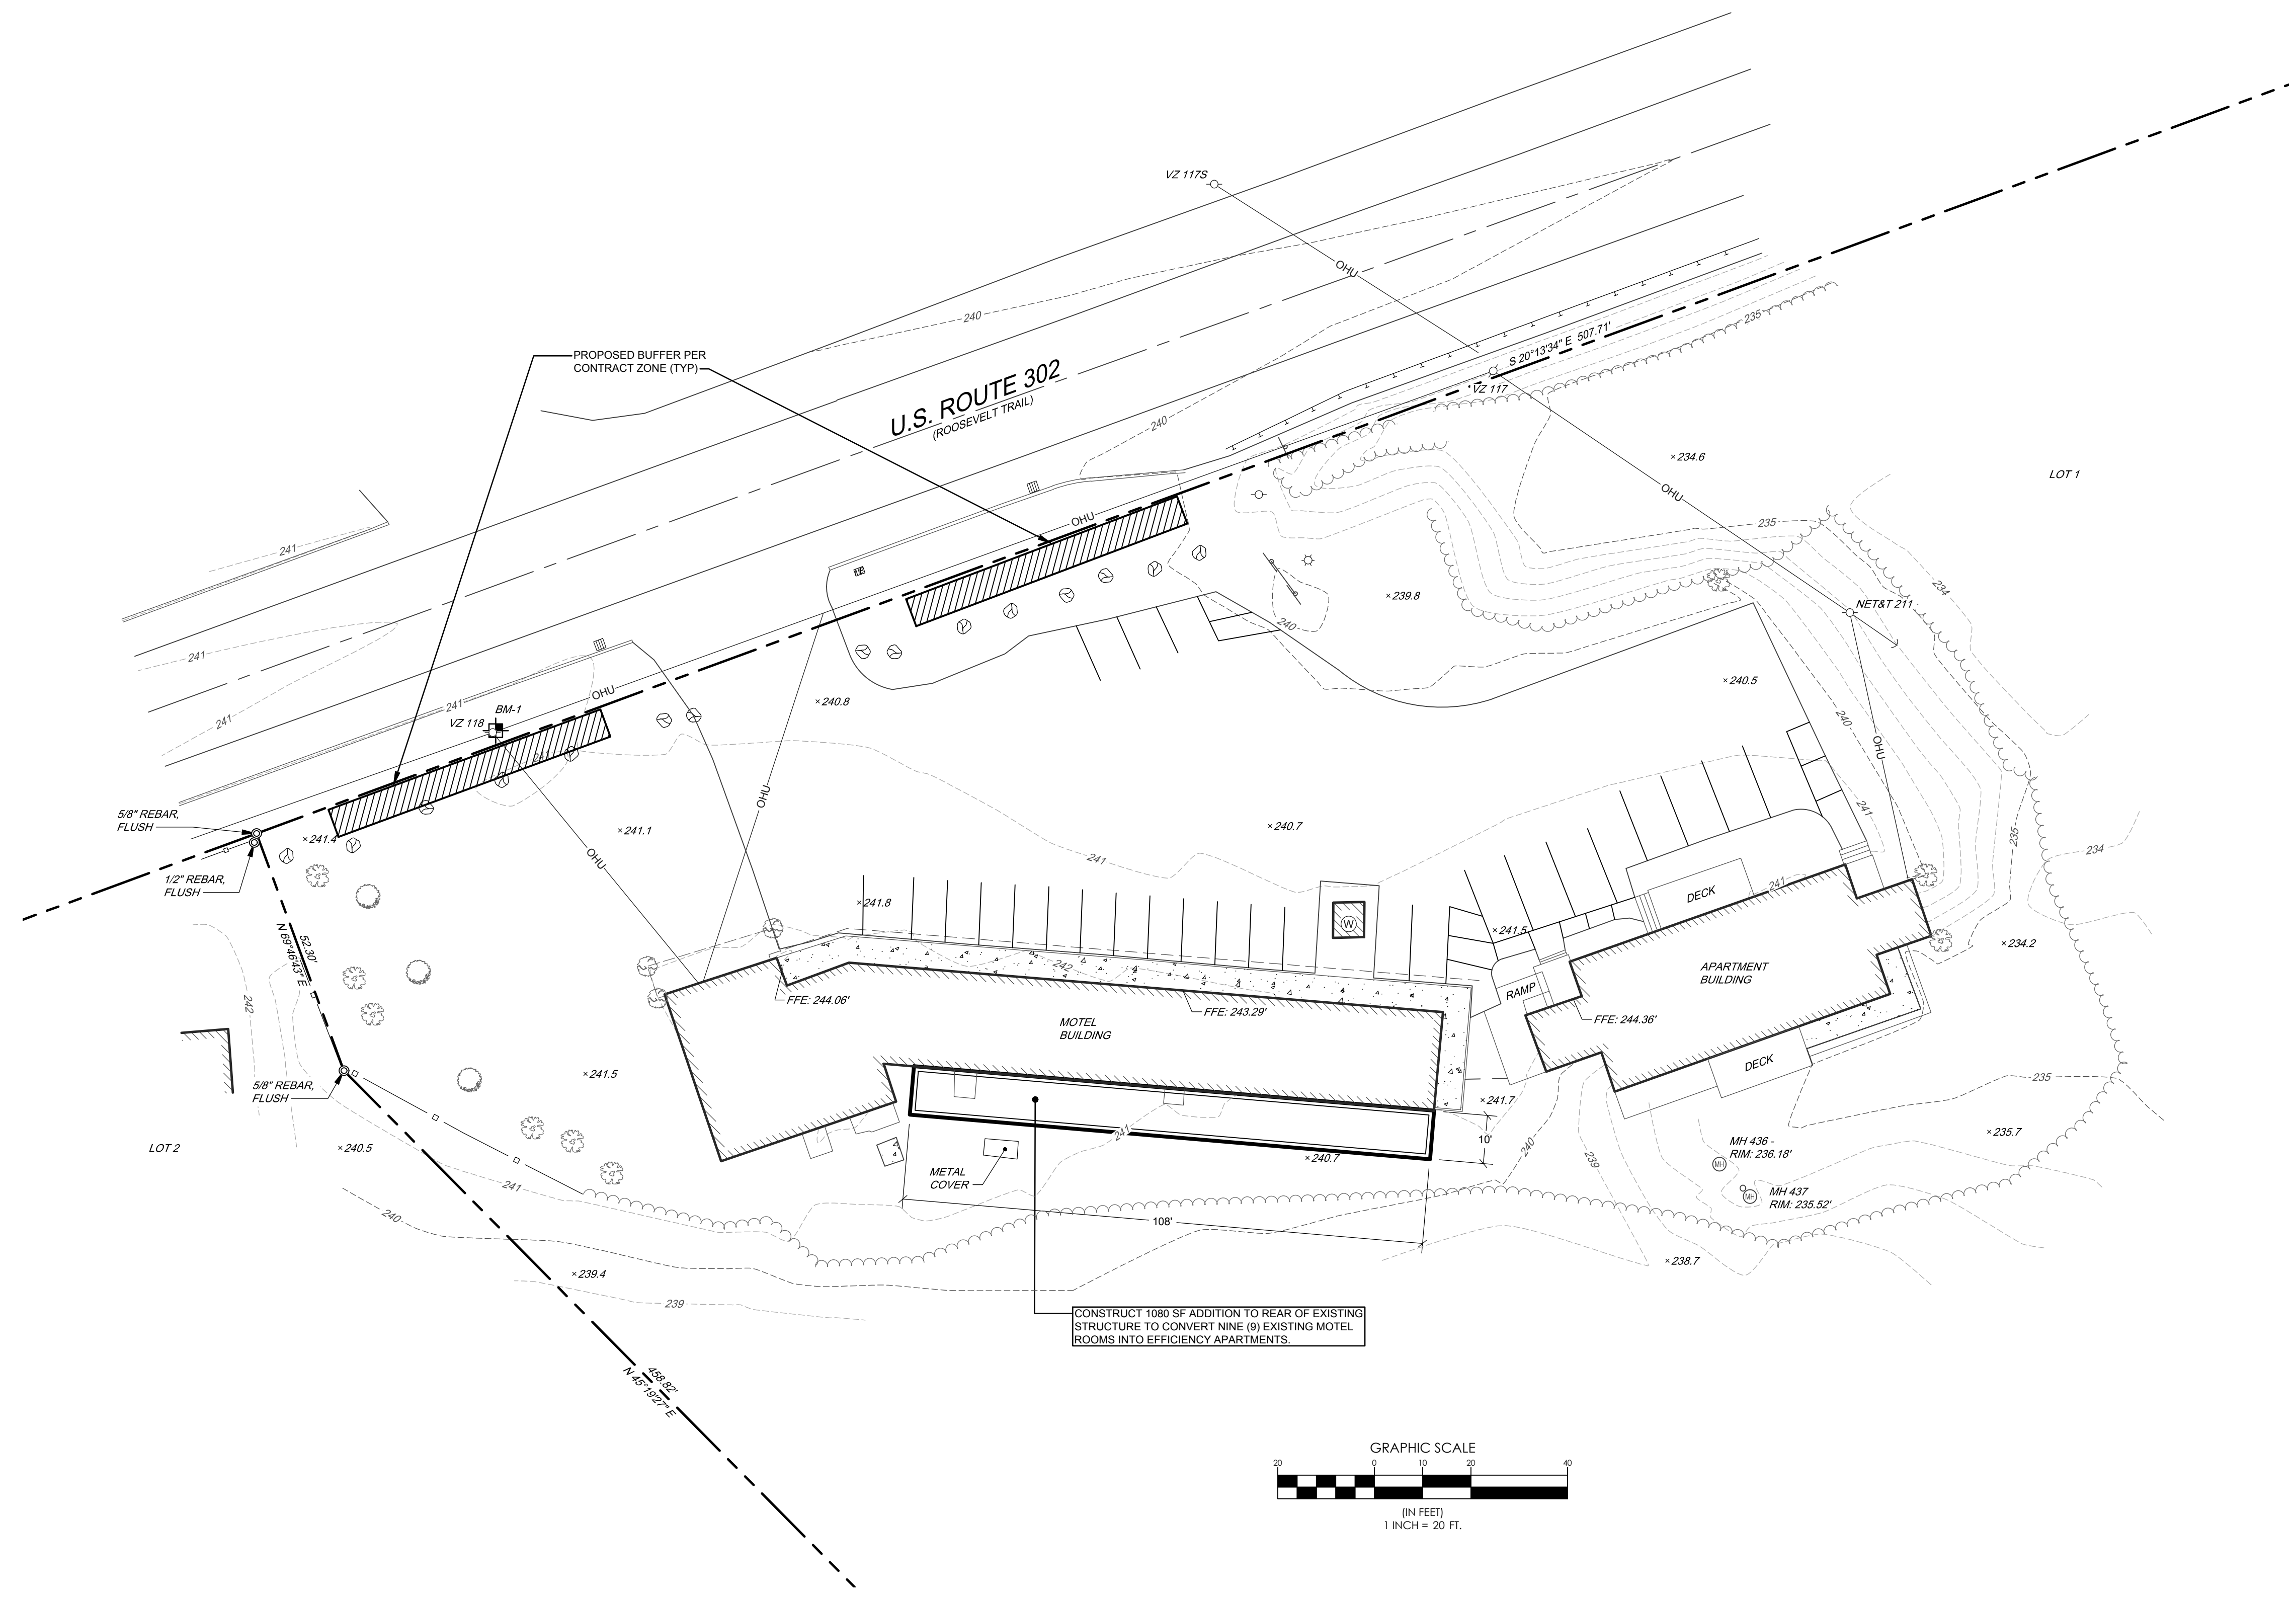

REV.	BY	DATE	STATUS
A	SMF	01/30/2023	TOWN SUBMITTAL

THIS PLAN SHALL NOT BE MODIFIED WITHOUT WRITTEN PERMISSION FROM SEBAGO TECHNICS, INC. ANY ALTERATIONS, AUTHORIZED OR OTHERWISE, SHALL BE AT THE USER'S SOLE RISK AND WITHOUT LIABILITY TO SEBAGO TECHNICS, INC.

SEBAGO
TECHNICS
75 Sibley Roberts Rd.
Sullivan, IA
South Portland, ME 04106
Tel. 207-200-2100
WWW.SEBAGOTECHNICS.COM

CONTRACT ZONE PLAN
OF:
THE NORTHEASTERN MOTEL ADDITION
322 ROOSEVELT TRAIL
WINDHAM, ME
FOR:
CLARKE PROPERTY MANAGEMENT
963 MAIN SUITE 1
WESTBROOK, ME 04092

DESIGNED	SMF
DRAWN	CDM/TSL
CHECKED	JIB
DATE	08-31-2022
SCALE	1" = 20'
PROJECT	20380

20380 S.dwg, TAB SITE PLAN