
CONSULTANTS	
CIVIL ENGINEER	DM ROMA CONSULTING ENGINEERS

LAND SURVEYOR SURVEY, INC. SITE EVALUATOR MAINELY SOILS, LLC

WETLAND SCIENTIST MAINELY SOILS, LLC

GEOLOGIST

SUMMIT GEOENGINEERING SERVICES

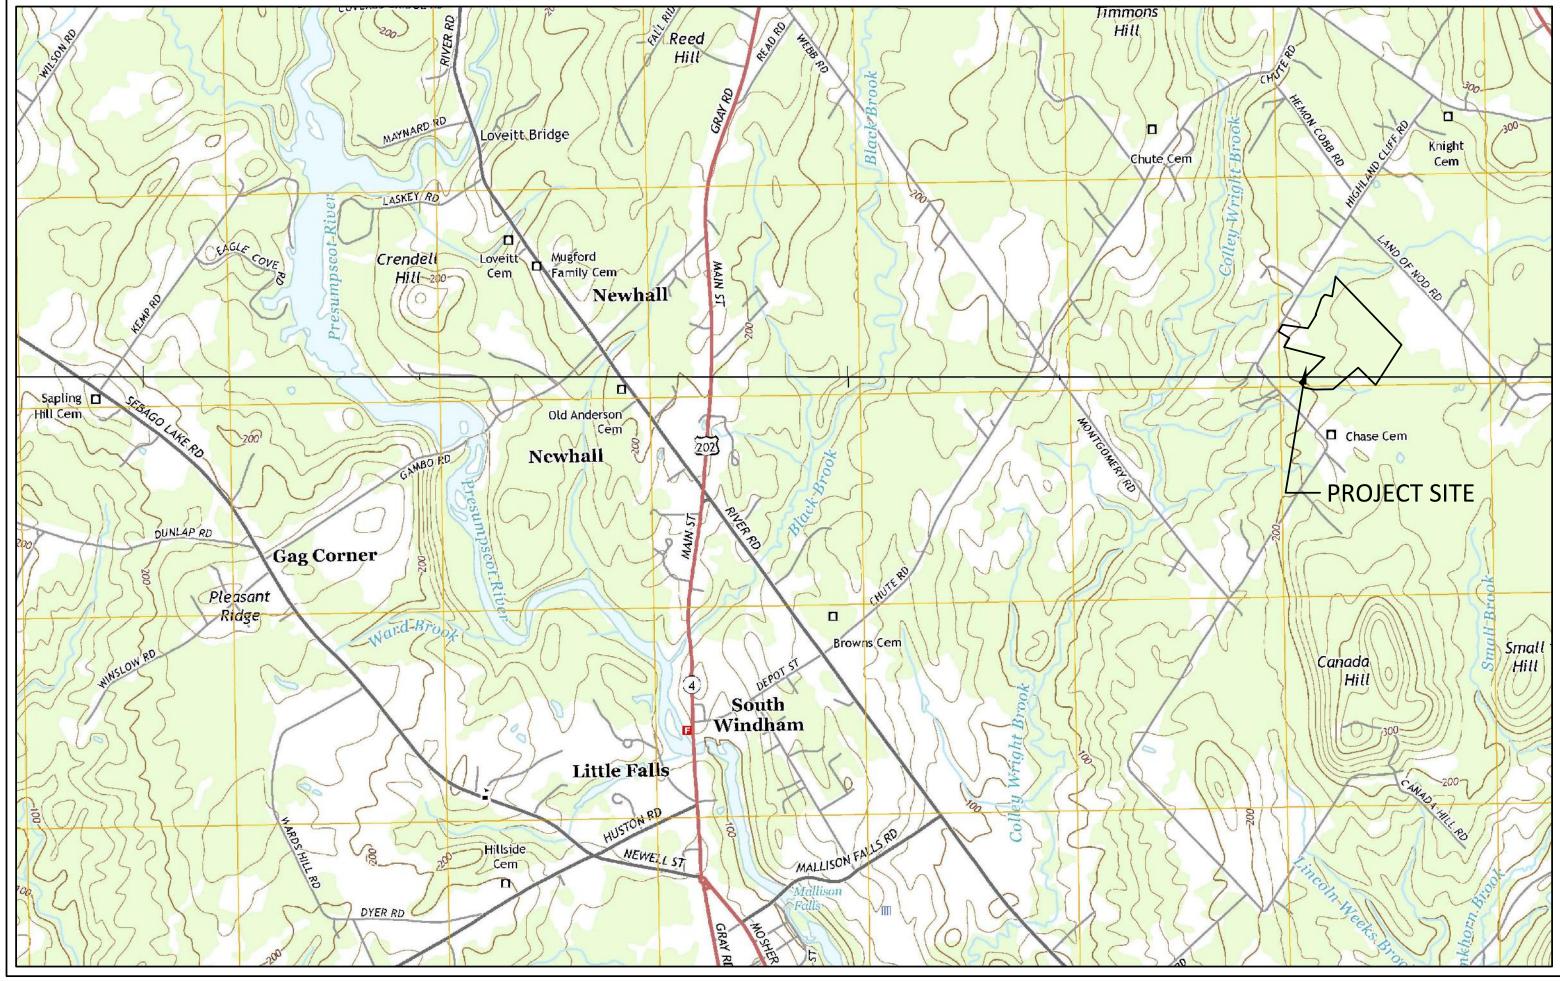

# HIGHLAND WOODS SUBDIVISION

# HIGHLAND CLIFF ROAD WINDHAM, MAINE

PROJECT VICINITY MAP

# **ISSUED FOR PERMITTING - NOT FOR CONSTRUCTION** JANUARY 7, 2019

PREPARED BY:




### **APPLICANT:**


MTR DEVELOPMENT, LLC P.O. BOX 1028 WESTBROOK, MAINE 04098

### HIGHLAND WOODS SUBDIVISION DRAWING SHEET INDEX

### PAGE NO. DESCRIPTION 1 TITLE SHEET

- BOUNDARY SURVEY 2
- SUBDIVISION PLAN 3
- PLAN & PROFILE 4
- PLAN & PROFILE 5
- PLAN & PROFILE 6
- STORMWATER POND PLAN
- DETAILS 8
- DETAILS 9
- 1 OF 1 PLAN OF WASTEWATER DISPOSAL SYSTEMS

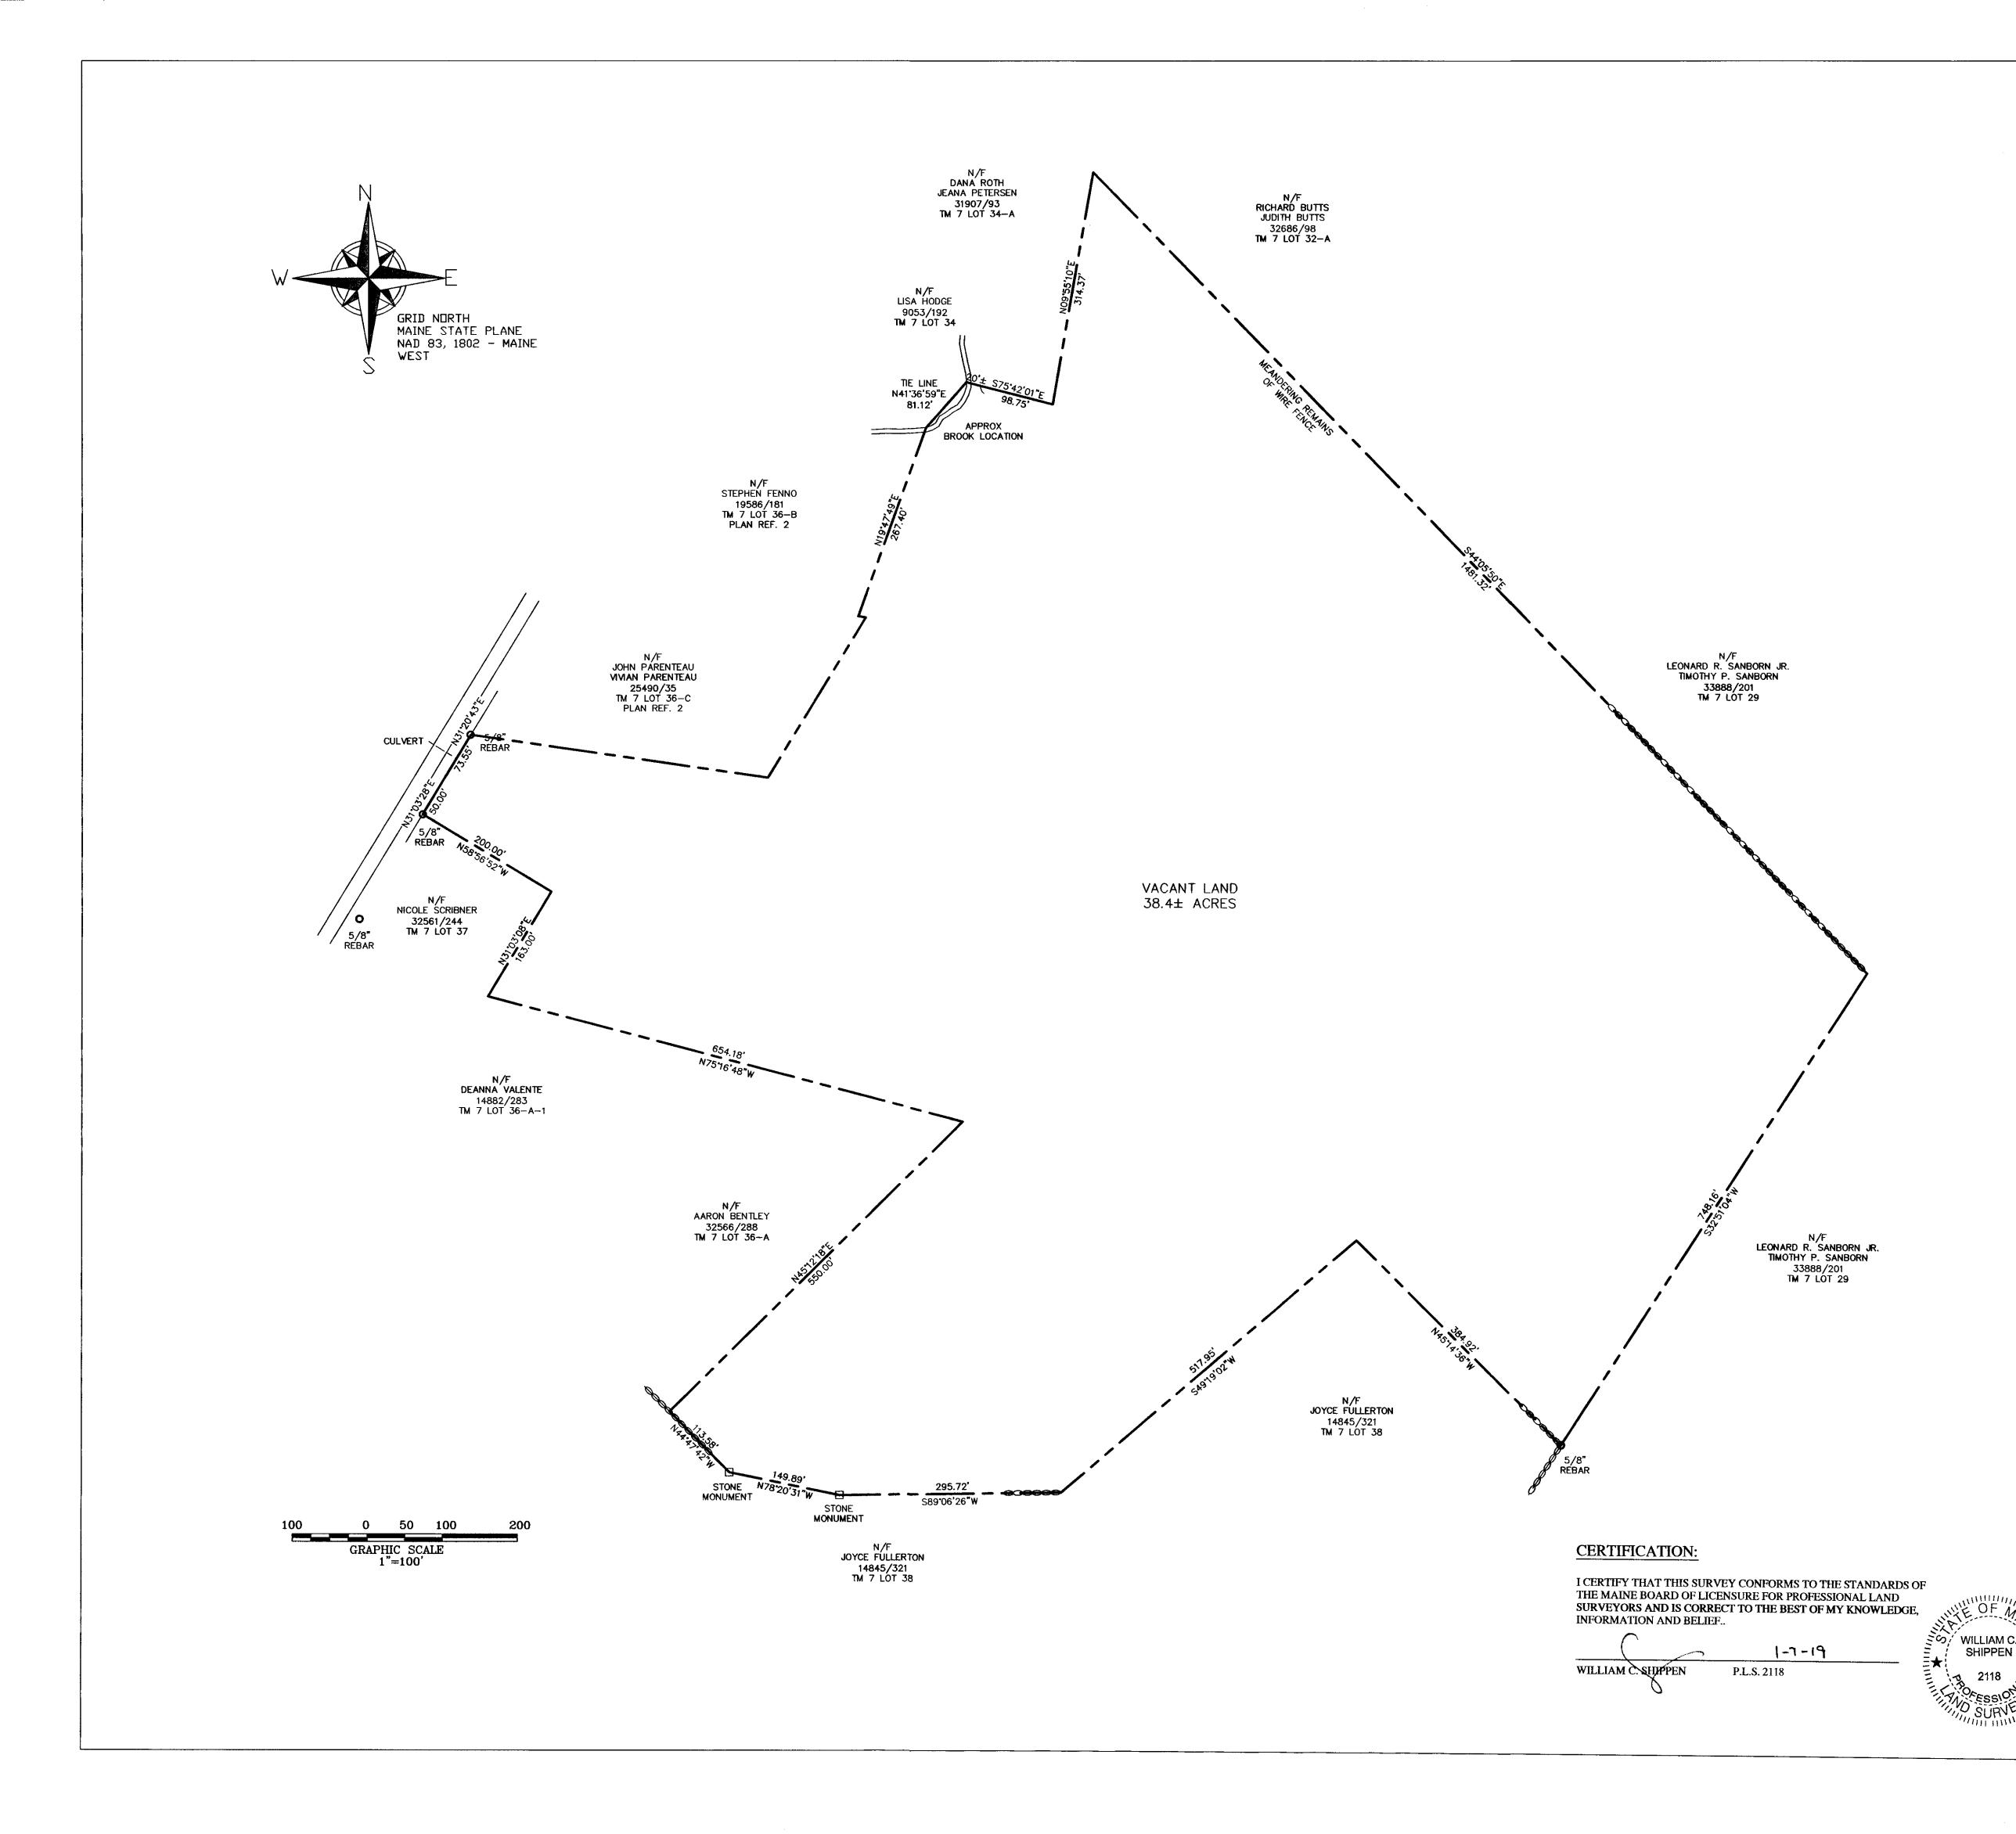

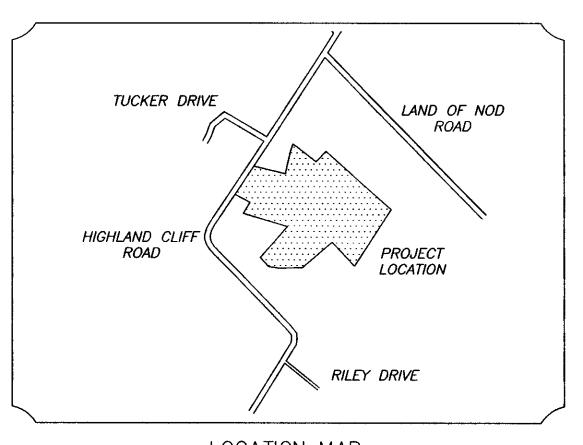

LOCATION MAP (NOT TO SCALE)

### SURVEY NOTES:

(1) THE RECORD OWNER OF THE PROPERTY ISMTR DEVELOPMENT LLC AS DESCRIBED IN A DEED RECORDED IN BOOK 35054 PAGE 326 IN THE CUMBERLAND COUNTY REGISTRY OF DEEDS.

(2) THE PARCEL IS SHOWN AS LOT 36 ON THE TOWN OF WINDHAMS ASSESSORS MAP 7.

(3) BEARINGS ARE GRID NORTH, MAINE STATE PLANE 1802 WEST.

(4) BOUNDARIES SHOWN HEREON REPRESENT A RETRACEMENT OF PLAN REFERENCE 2.

### PLAN REFERENCES:

(1) PLAN OF PROPERTY HIGHLAND CLIFF ROAD WINDHAM, MAINE MICHAEL A. ATKINSON DATED MAY 2004 BY SURVEY INC.

(2) STANDARD BOUNDARY SURVEY HIGHLAND CLIFF ROAD WINDHAM, MAINE FOR: MICHAEL A. ATKINSON DATED MAY 1996 BY SURVEY INC.

(3) STANDARD BOUNDARY SURVEY LAND OF MICHAEL A. ATKINSON HIGHLAND CLIFF ROAD WINDHAM, ME. DATED MARCH 10, 1993 BY S.C. HORNE CONSTRUCTION SURVEYING RECORDED IN PLAN BOOK 193 PAGE 108 IN THE CUMBERLAND COUNTY REGISTRY OF DEEDS.

(4) PLAN OF LAND ON HIGHLAND CLIFF ROAD IN WINDHAM, MAINE FOR JOYCE FULLERTON DATED SEPTEMBER 2016 BY WAYNE T. WOOD & CO,

# **BOUNDARY SURVEY**

HIGHLAND CLIFF ROAD WINDHAM, MAINE

### FOR: MTR DEVELOPMENT LLC

PO BOX 1028 WESTBROOK, MAINE 04098 (OWNER OF RECORD)


SURVEY BY:


# SURVEY, INC.

P.O. BOX 210 WINDHAM, ME 04062 (207) 892-2556 INFO@SURVEYINCORPORATED.COM

DWN: WCS DATE: JANUARY 7, 2019

CHK:DRR

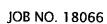

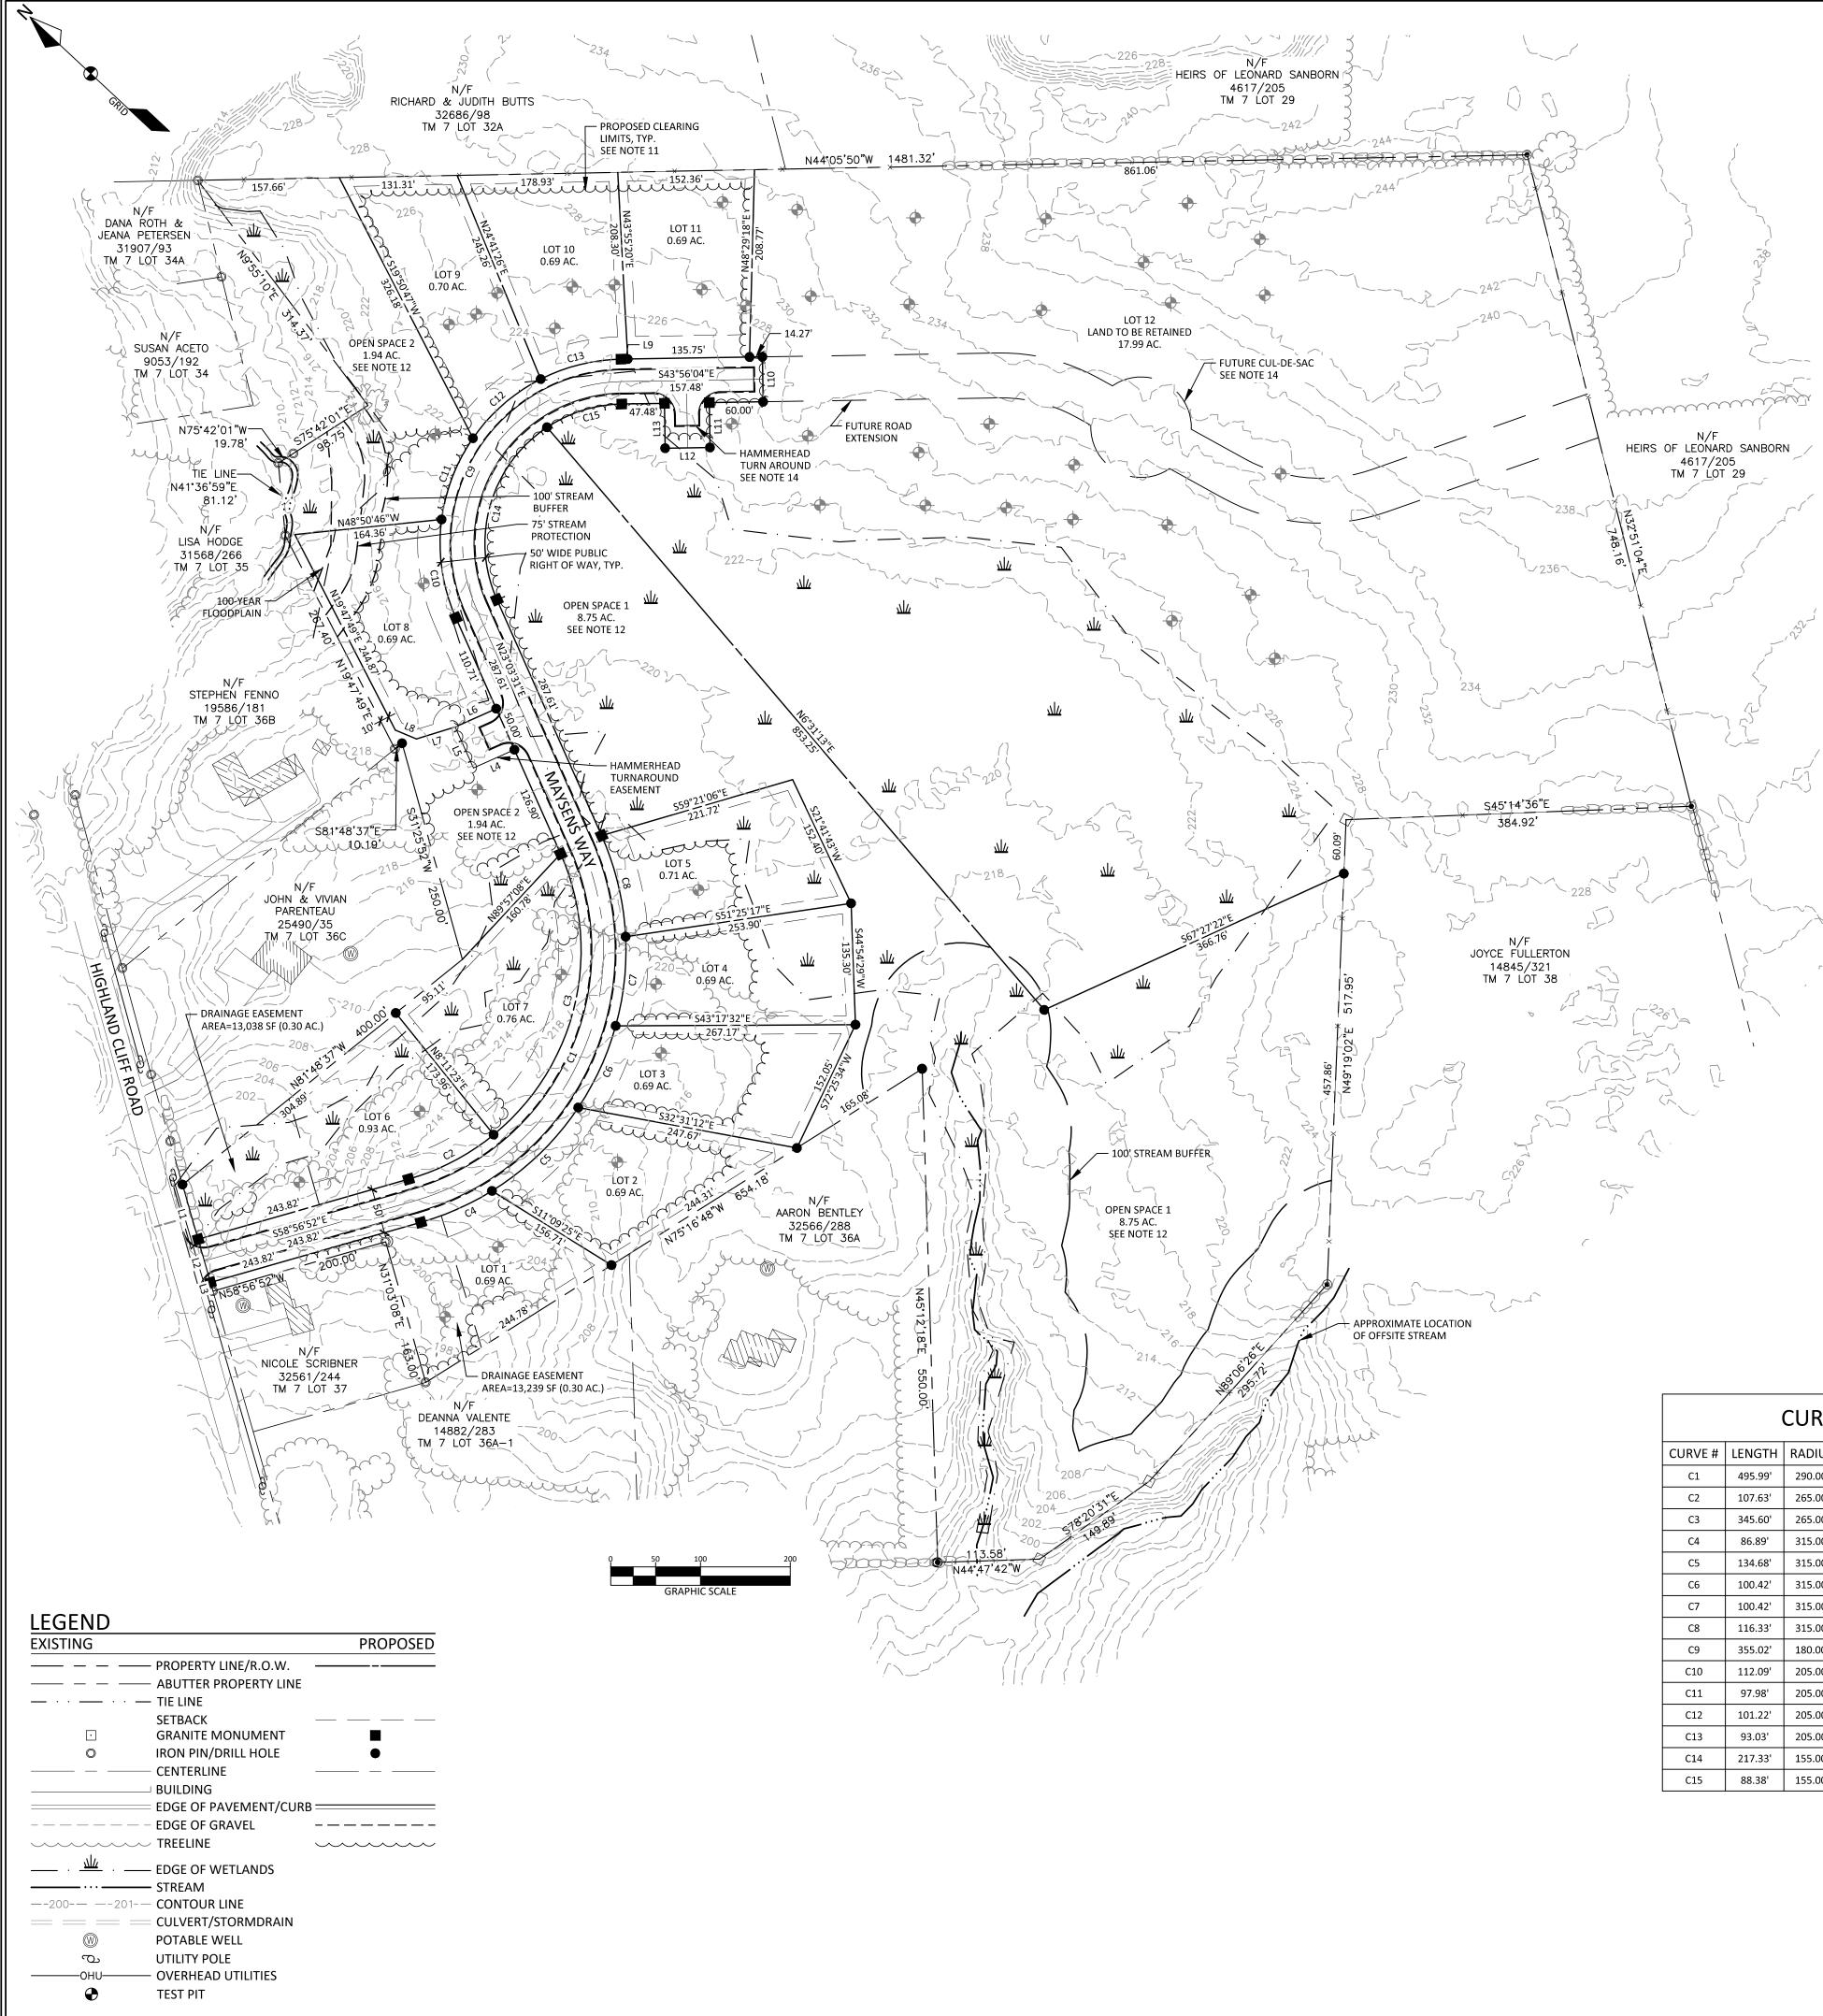

LOT AREA SUMMARY TABL		ARY TABLE
LOT #	IMPERVIOUS AREA (AC.)	DEVELOPED AREA (AC.)
1	0.05	0.56
2	0.06	0.51
3	0.08	0.38
4	0.08	0.34
5	0.05	0.26
6	0.06	0.90
7	0.05	0.69
8	0.05	0.43
9	0.05	0.63
10	0.05	0.63
11	0.05	0.64

		CURV	E TABLE	
CURVE #	LENGTH	RADIUS	CHORD BRNG	CHORD LENGT
C1	495.99'	290.00'	N72° 03' 20"E	437.71'
C2	107.63'	265.00'	S70° 35' 00"E	106.89'
C3	345.60'	265.00'	N60° 25' 12"E	321.62'
C4	86.89'	315.00'	S66° 51' 01"E	86.62'
C5	134.68'	315.00'	S87° 00' 04"E	133.66'
C6	100.42'	315.00'	N71° 37' 02"E	100.00'
C7	100.42'	315.00'	N53° 21' 03"E	100.00'
C8	116.33'	315.00'	N33° 38' 17"E	115.67'
С9	355.02'	180.00'	S79° 33' 43"W	300.21'
C10	112.09'	205.00'	S38° 43' 23"W	110.70'
C11	97.98'	205.00'	S68° 04' 50"W	97.05'
C12	101.22'	205.00'	N84° 04' 52"W	100.20'
C13	93.03'	205.00'	N56° 56' 06"W	92.23'
C14	217.33'	155.00'	S63° 13' 38"W	199.96'
C15	88.38'	155.00'	N60° 16' 09"W	87.19'

L	INE T
LINE#	LENGTH
L1	63.39'
L2	50.00'
L3	10.00'
L4	50.00'
L5	50.00'
L6	50.00'
L7	45.17'
L8	25.52'
L9	7.46'
L10	50.00'
L11	50.00'
L12	50.00'
L13	50.00'

### **GENERAL NOTES**: 1. THE OWNER OF RECORD OF THE PROPERTY IS MTR DEVELOPMENT, LLC BY DEED RECORDED IN THE CUMBERLAND COUNTY REGISTRY OF DEEDS BOOK 35054 PAGE 326.

2. TOTAL AREA OF THE PARCEL IS APPROXIMATELY 38.43 ACRES.

- 3. PARCEL TAX MAP REFERENCE: TOWN OF WINDHAM ASSESSORS MAP 7, LOT 36.
- 4. PLAN REFERENCES:
- A) "BOUNDARY SURVEY, HIGHLAND CLIFF ROAD" DATED JULY 18, 2018 BY SURVEY, INC.
- 5. HORIZONTAL DATUM: GRID NORTH AS SHOWN ON PLAN REFERENCE 4A.
- 6. VERTICAL DATUM: NORTH AMERICAN VERTICAL DATUM OF 1988 (NAVD88)
- 7. THE PROPERTY IS LOCATED IN THE FARM ZONING DISTRICT.
- 8. SPACE AND BULK REQUIREMENTS: FARM ZONE (CLUSTER SUBDIVISION) MIN LOT SIZE: 30,000 SF 50,000 SF ( 1 LOT @ 60,000 SF) MAX LOT SIZE:

IVIAA LOT SIZE.	J0,000 J1 ( 1 LOT @ 00,000 J1 )
NET RESIDENTIAL DENSITY:	1 LOT PER 60,000 SF NET AREA
MIN FRONTAGE:	100 FT
MIN FRONT YARD:	25 FT
MIN SIDE/REAR YARD:	10 FT
MAX BUILDING HEIGHT:	35 FT
MAX BUILDING COVERAGE:	25%

- 9. WETLANDS DELINEATION PERFORMED BY BY MAINELY SOILS, LLC IN OCTOBER 2018. THERE WILL BE APPROXIMATELY 14,365 S.F. OF TOTAL WETLAND IMPACT ASSOCIATED WITH THE PROPOSED DEVELOPMENT.
- 10. ALL BUILDINGS WILL REQUIRE THE INSTALLATION OF A ROOF DROP EDGE FILTER FOR STORMWATER TREATMENT.
- 11. THE CLEARING LIMITS SHOWN ON THIS PLAN SHALL BE MAINTAINED FOR A PERIOD OF FIVE (5) YEARS FROM THE DATE OF PLANNING BOARD APPROVAL, AND IN ACCORDANCE WITH SECTION 911.E.1.A OF THE LAND USE ORDINANCE.
- 12. COMMON OPEN SPACE IS TO BE RESERVED FOR RECREATION, CONSERVATION AND/OR
- STORMWATER FACILITIES ASSOCIATED WITH FUTURE PHASES OF SUBDIVISION.
- 13. ALL DWELLINGS WITHIN THE SUBDIVISION SHALL INCLUDE SPRINKLER SYSTEMS MEETING NFPA STANDARDS.
- 14. WHEN ROADWAY IS EXTENDED IN FUTURE PHASE, THE ROADWAY IS PROPOSED TO BE TERMINATED WITH A CUL-DE-SAC. AT THAT TIME, THE HAMMERHEAD AT THE TERMINUS OF THE CURRENTLY PROPOSED MAYSENS WAY WILL BE REMOVED AND THE 50'X50' PORTION OF THE RIGHT OF WAY WILL BE INCLUDED IN THE FUTURE PHASE'S RESIDENTIAL DENSITY CALCULATIONS.

### NET RESIDENTIAL DENSITY CALCULATIONS:

TOTAL PARCEL AREA: DEDUCT LAND TO BE RETAINED: GROSS LAND AREA:

- DEDUCTIONS: 1. RIGHT-OF-WAY
- 2. STEEP SLOPES (OVER 25%)
- 3. 100-YEAR FLOOD PLAIN 4. RESOURCE PROTECTION DISTRICT
- 5. VERY POORLY DRAINED SOILS 6. SURFACE WATERBODIES
- 7. SIGNIFICANT WILDLIFE HABITAT 8. ENDANGERED BOTANICAL RESOURCES

TOTAL NET AREA: REQUIRED NET AREA PER DWELLING: MAXIMUM ALLOWABLE LOTS/DWELLINGS: MAXIMUM ALLOWABLE LOTS WITH 20% BONUS: NUMBER OF LOTS PROPOSED:

0 S.F. (LOCATED WITHIN #5) 0 S.F. 0 S.F. 591,241 S.F. 60,000 S.F. 9.85 11.82

0 S.F. (LOCATED WITHIN #5)

206,921 S.F. (EXCLUDING AREAS IN #1)

DATE

1,674,187± S.F.

783,746 S.F.

890,441 S.F.

79,496 S.F.

12,783 S.F.

0 S.I

### **OPEN SPACE CALCULATIONS FOR CLUSTER** SUBDIVISION IN FARM ZONE:

TOTAL PARCEL AREA: NET RESIDENTIAL AREA:	ACRES 20.44 13.57
MINIMUM REQUIRED OPEN SPACE (50% GROSS):	10.22
TOTAL OPEN SPACE AREA PROVIDED:	10.69
MINIMUM REQUIRED NET AREA IN OPEN SPACE:	6.79
NET AREA PROVIDED IN OPEN SPACE:	6.80



### APPROVED - WINDHAM PLANNING BOARD:

CHAIRPERSON

	REV	DATE	BΥ	DESCRIPTION		HUMAN
	A	1-7-19	DMR	ISSUED FOR PERMITTING		
HIGHLAND WOODS SUBDIVISION						911111
WINDHAM, MAINE					CONSULTING ENGINEERS	11111
					PO BOX 1116	C)
					WINDHAM, ME 04062	C Marine
WESTBROOK, ME 04098					(207) 310 - 0506	

17001

JOB NUMBER:

1" = 100'


SCALE:


1-7-2019

DATE:


SHEET 3 OF 9

SB-1

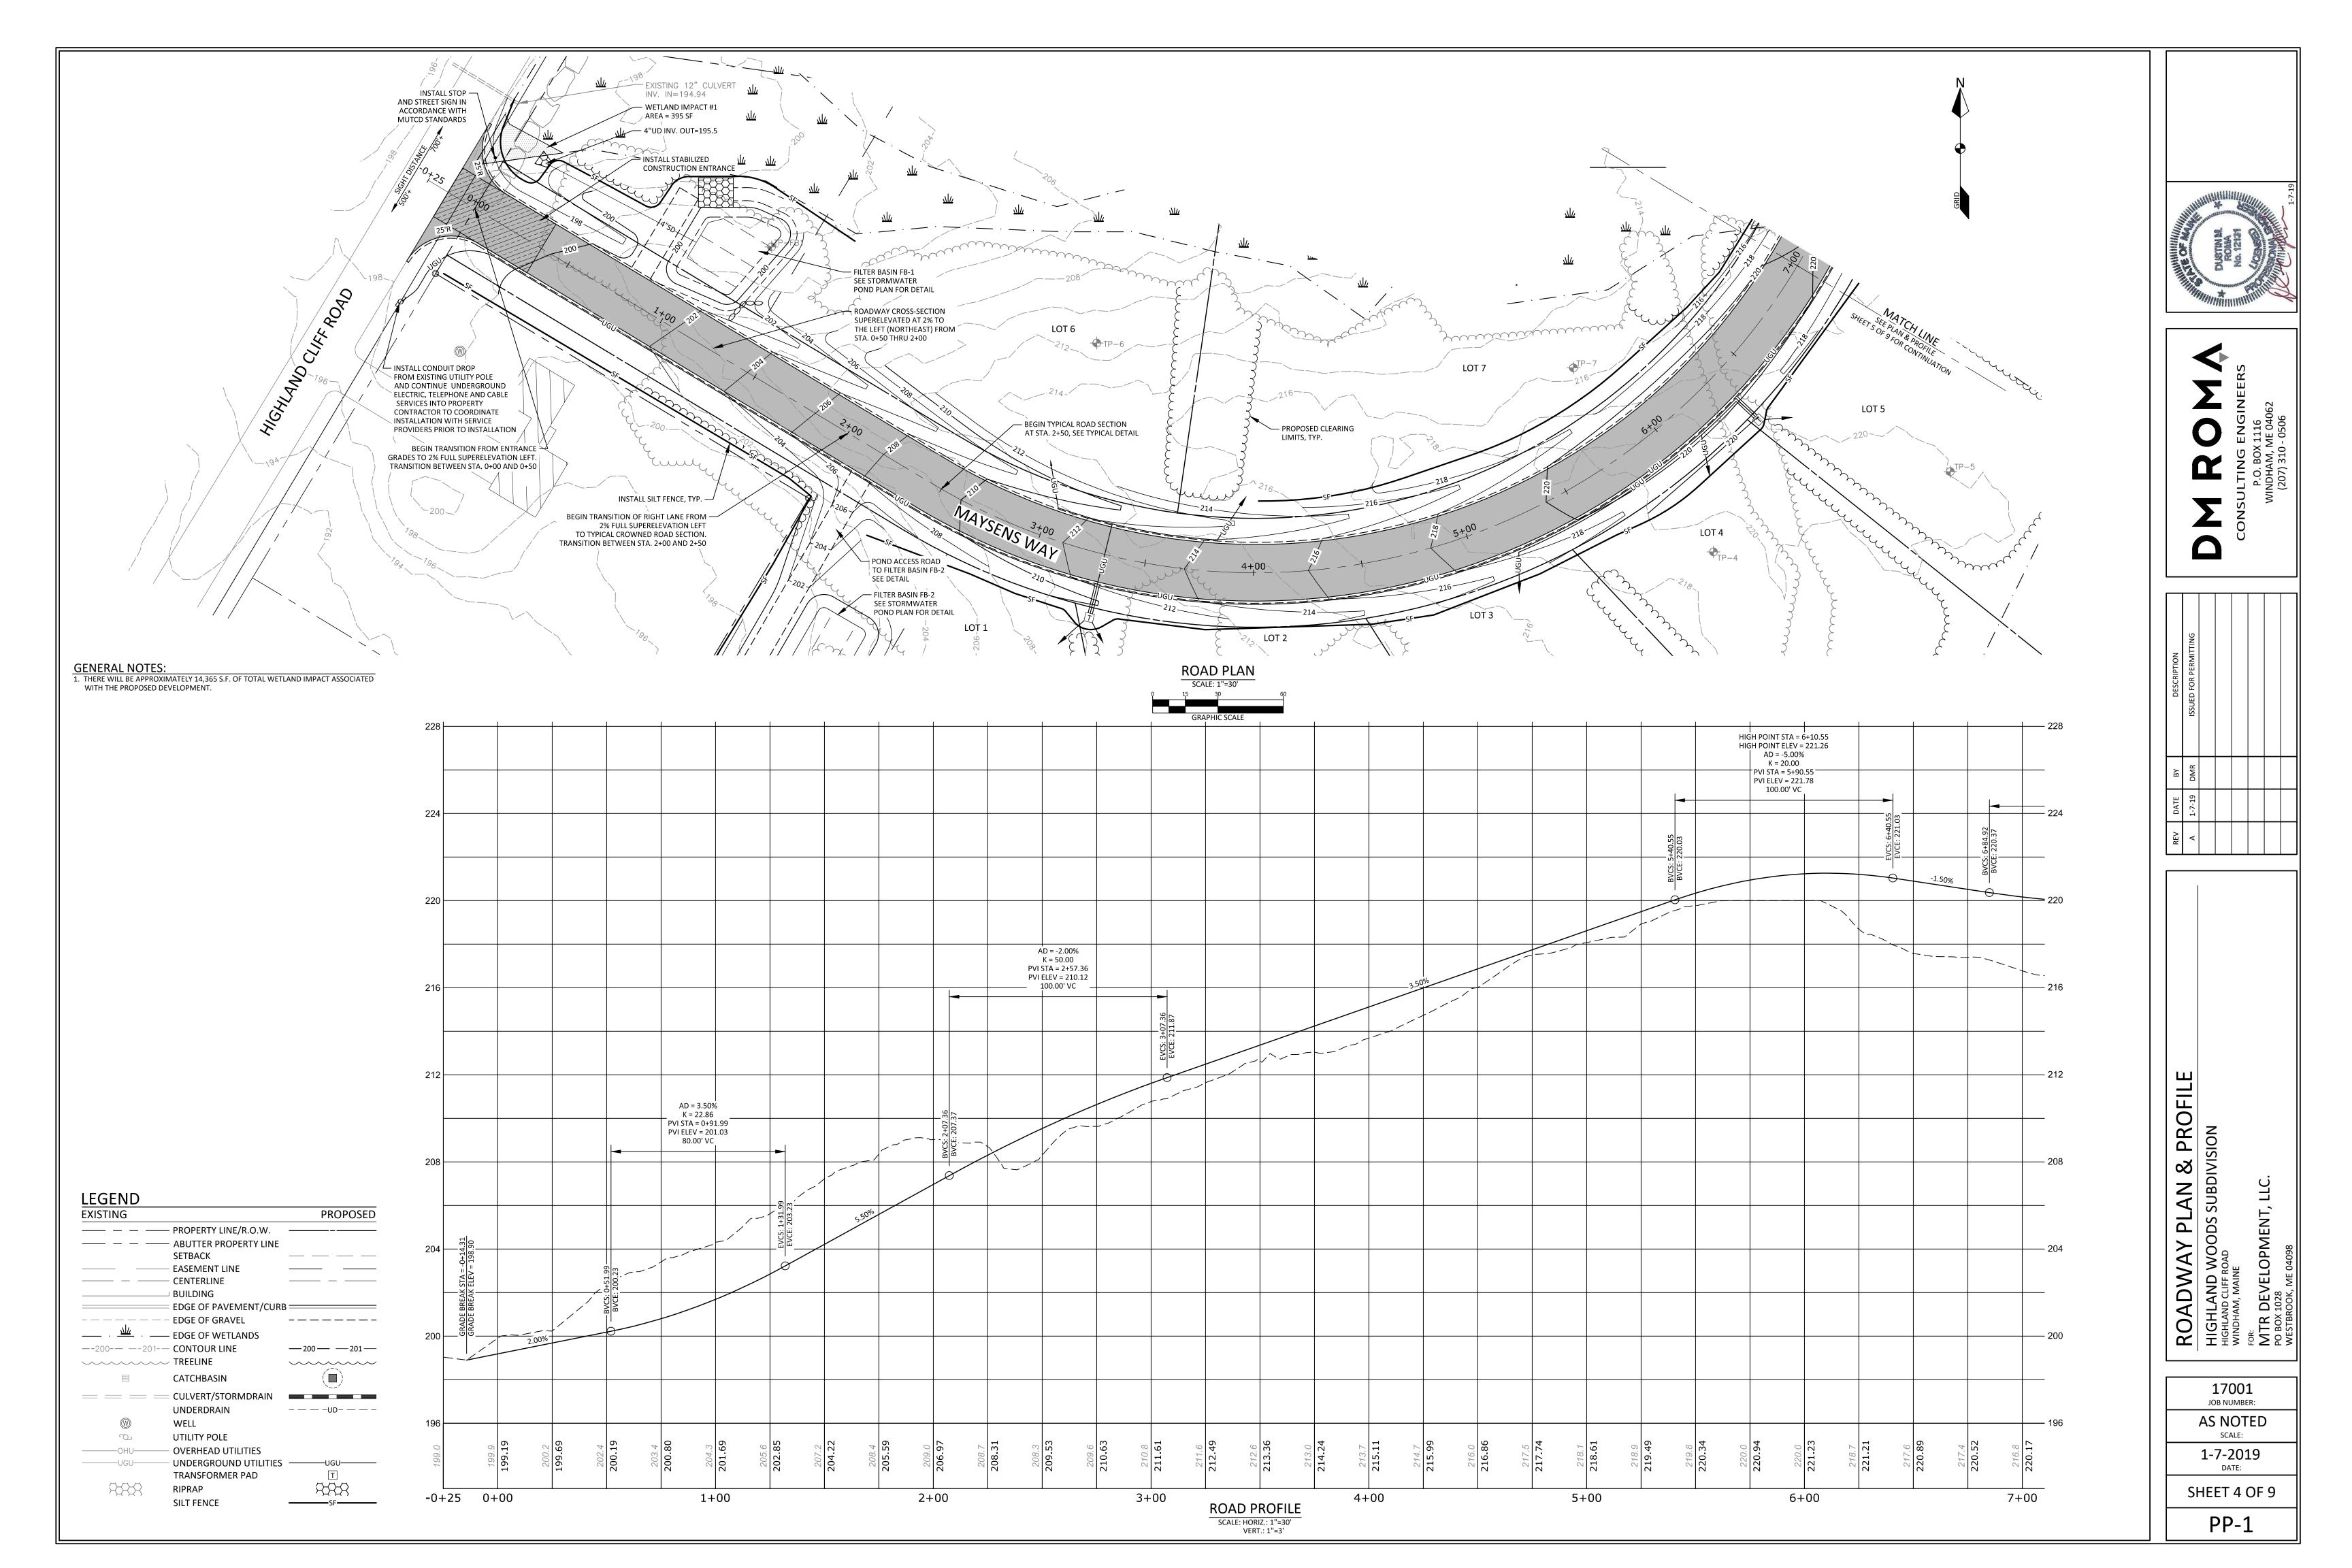

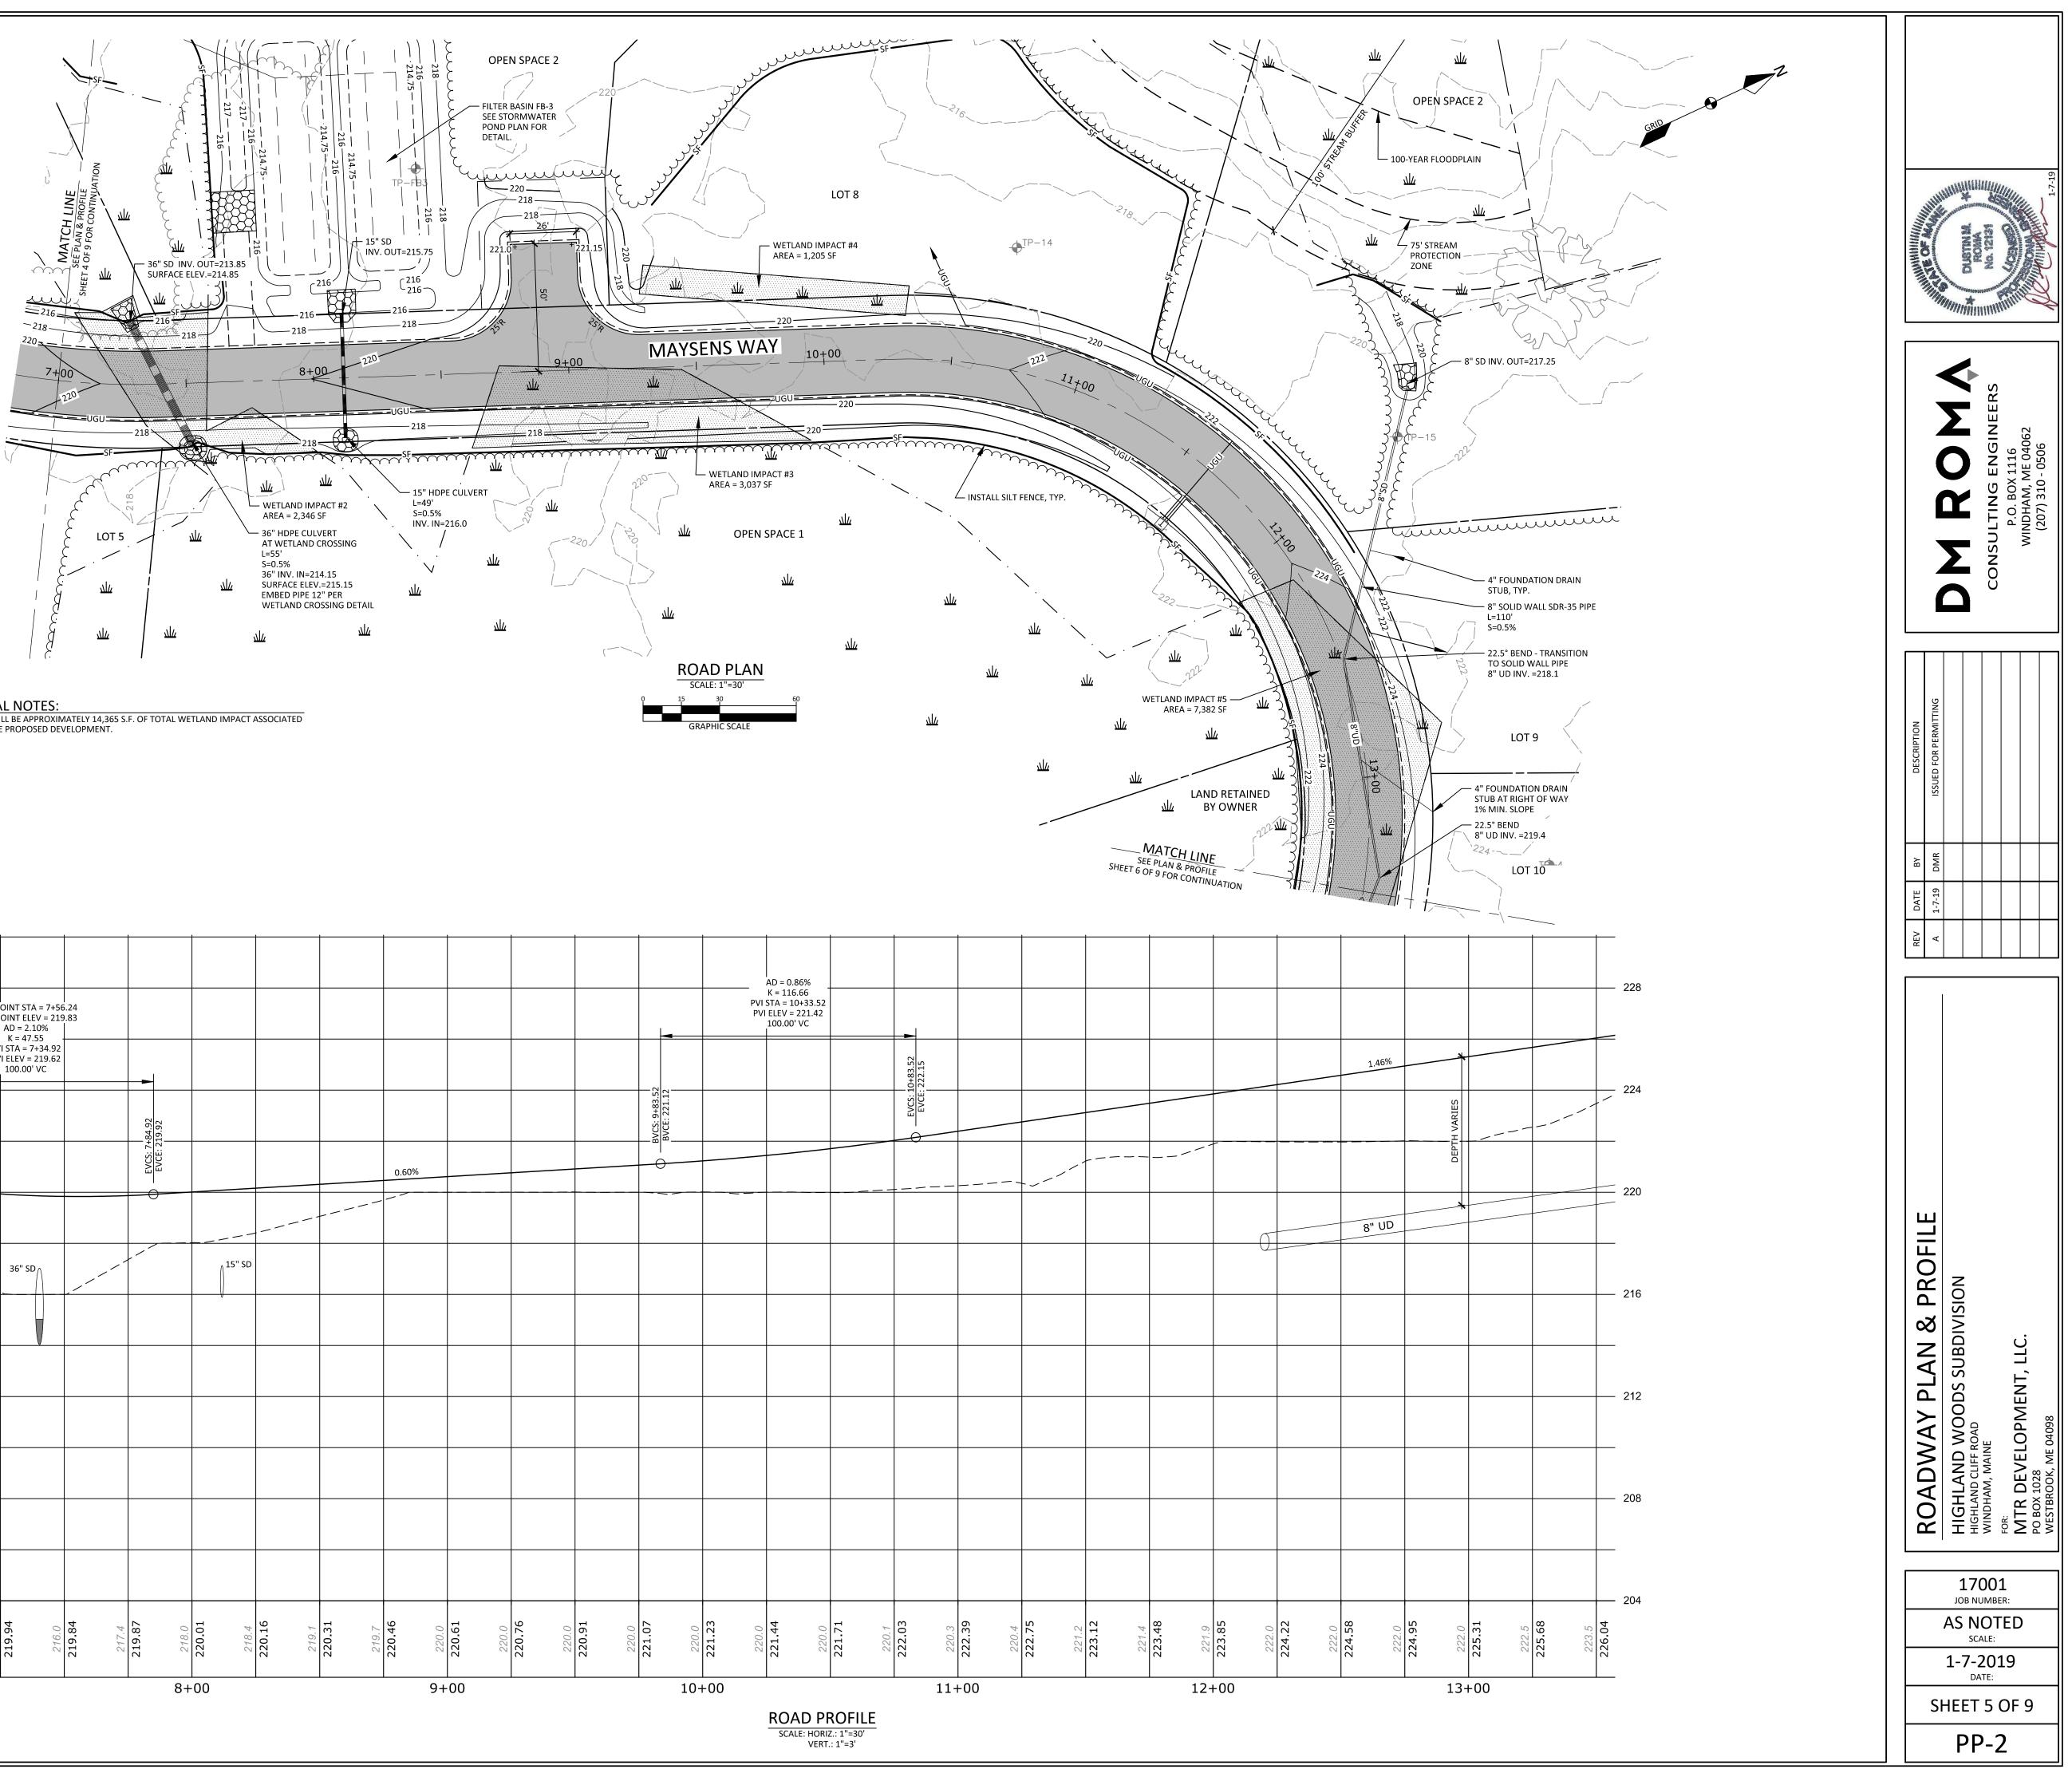



WITH THE PROPOSED DEVELOPMENT.

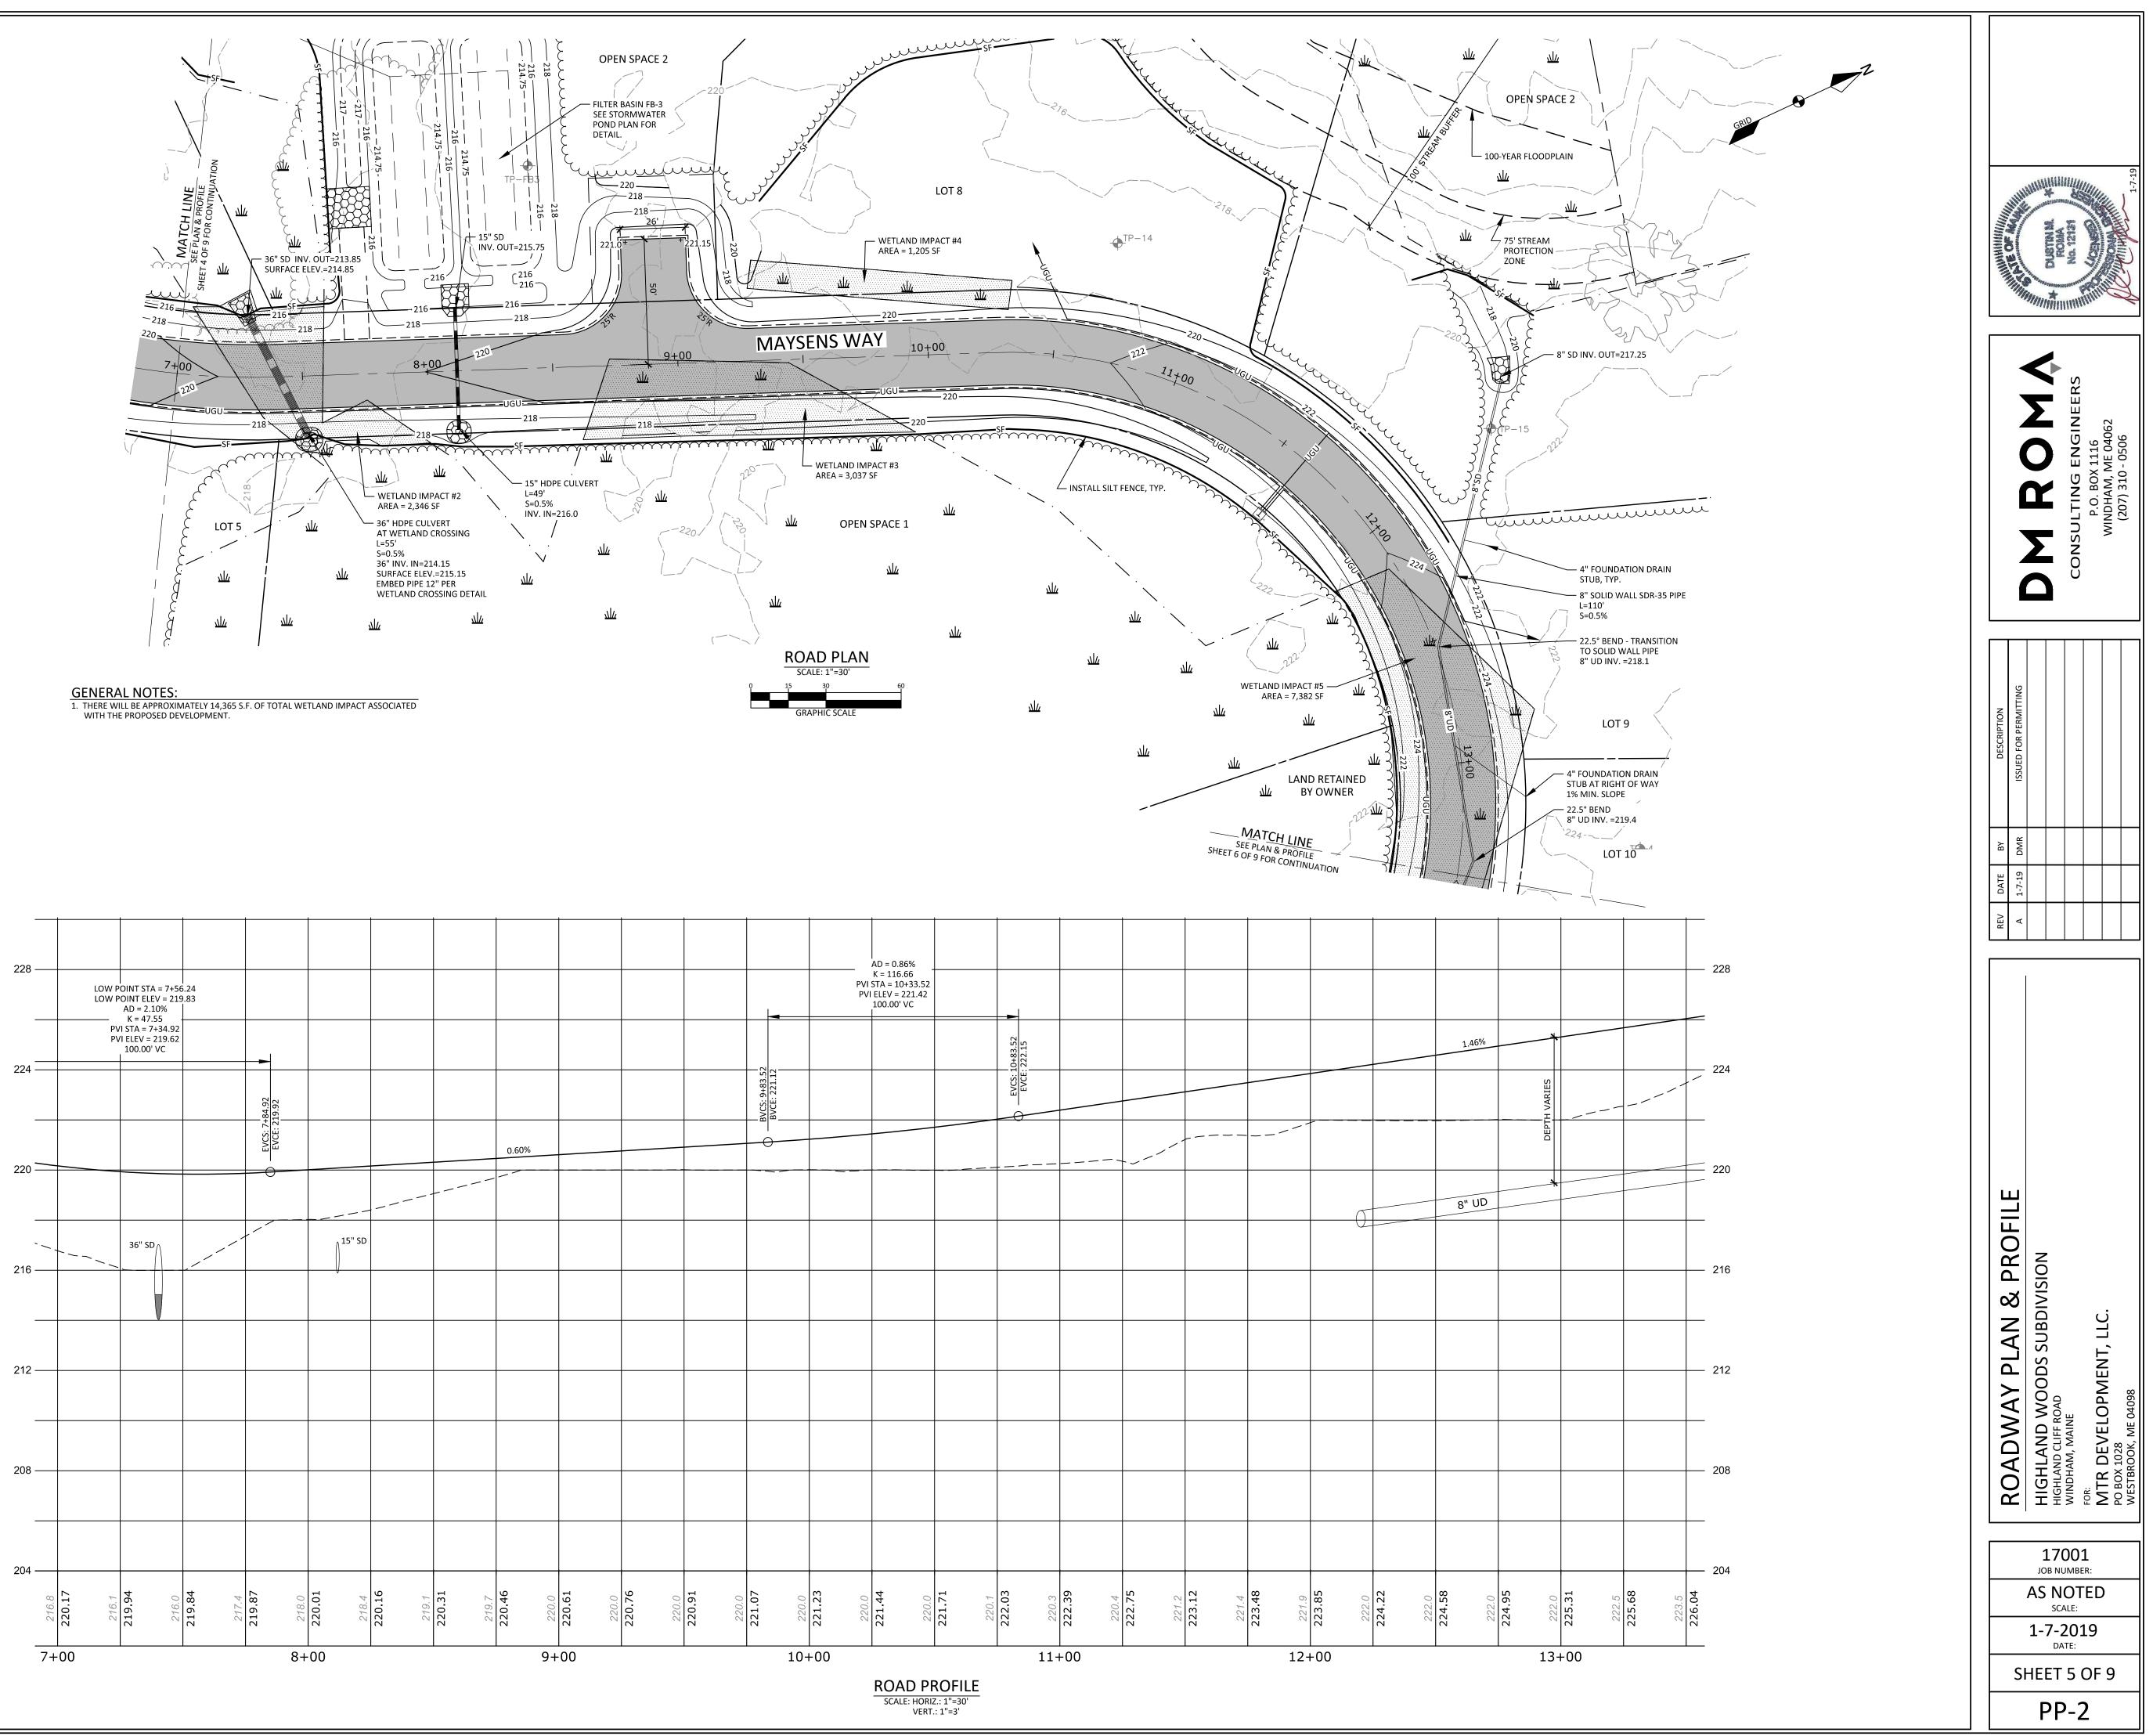


#### LEGEND EXISTING

EXISTING		PROPOSED
	- PROPERTY LINE/R.O.W.	
	- ABUTTER PROPERTY LINE	
	SETBACK	
	- EASEMENT LINE	
	CENTERLINE	
	BUILDING	
	EDGE OF PAVEMENT/CURB	
	EDGE OF GRAVEL	
<u>\\\</u>	- EDGE OF WETLANDS	
200	CONTOUR LINE	<u>    200     201    </u>
	TREELINE	
	CATCHBASIN	
	CULVERT/STORMDRAIN	
	UNDERDRAIN	- — — –UD- — — –
$\bigcirc$	WELL	
C	UTILITY POLE	
OHU	OVERHEAD UTILITIES	
UGU	UNDERGROUND UTILITIES	
	TRANSFORMER PAD	Т
	RIPRAP	2222
	SILT FENCE	SF

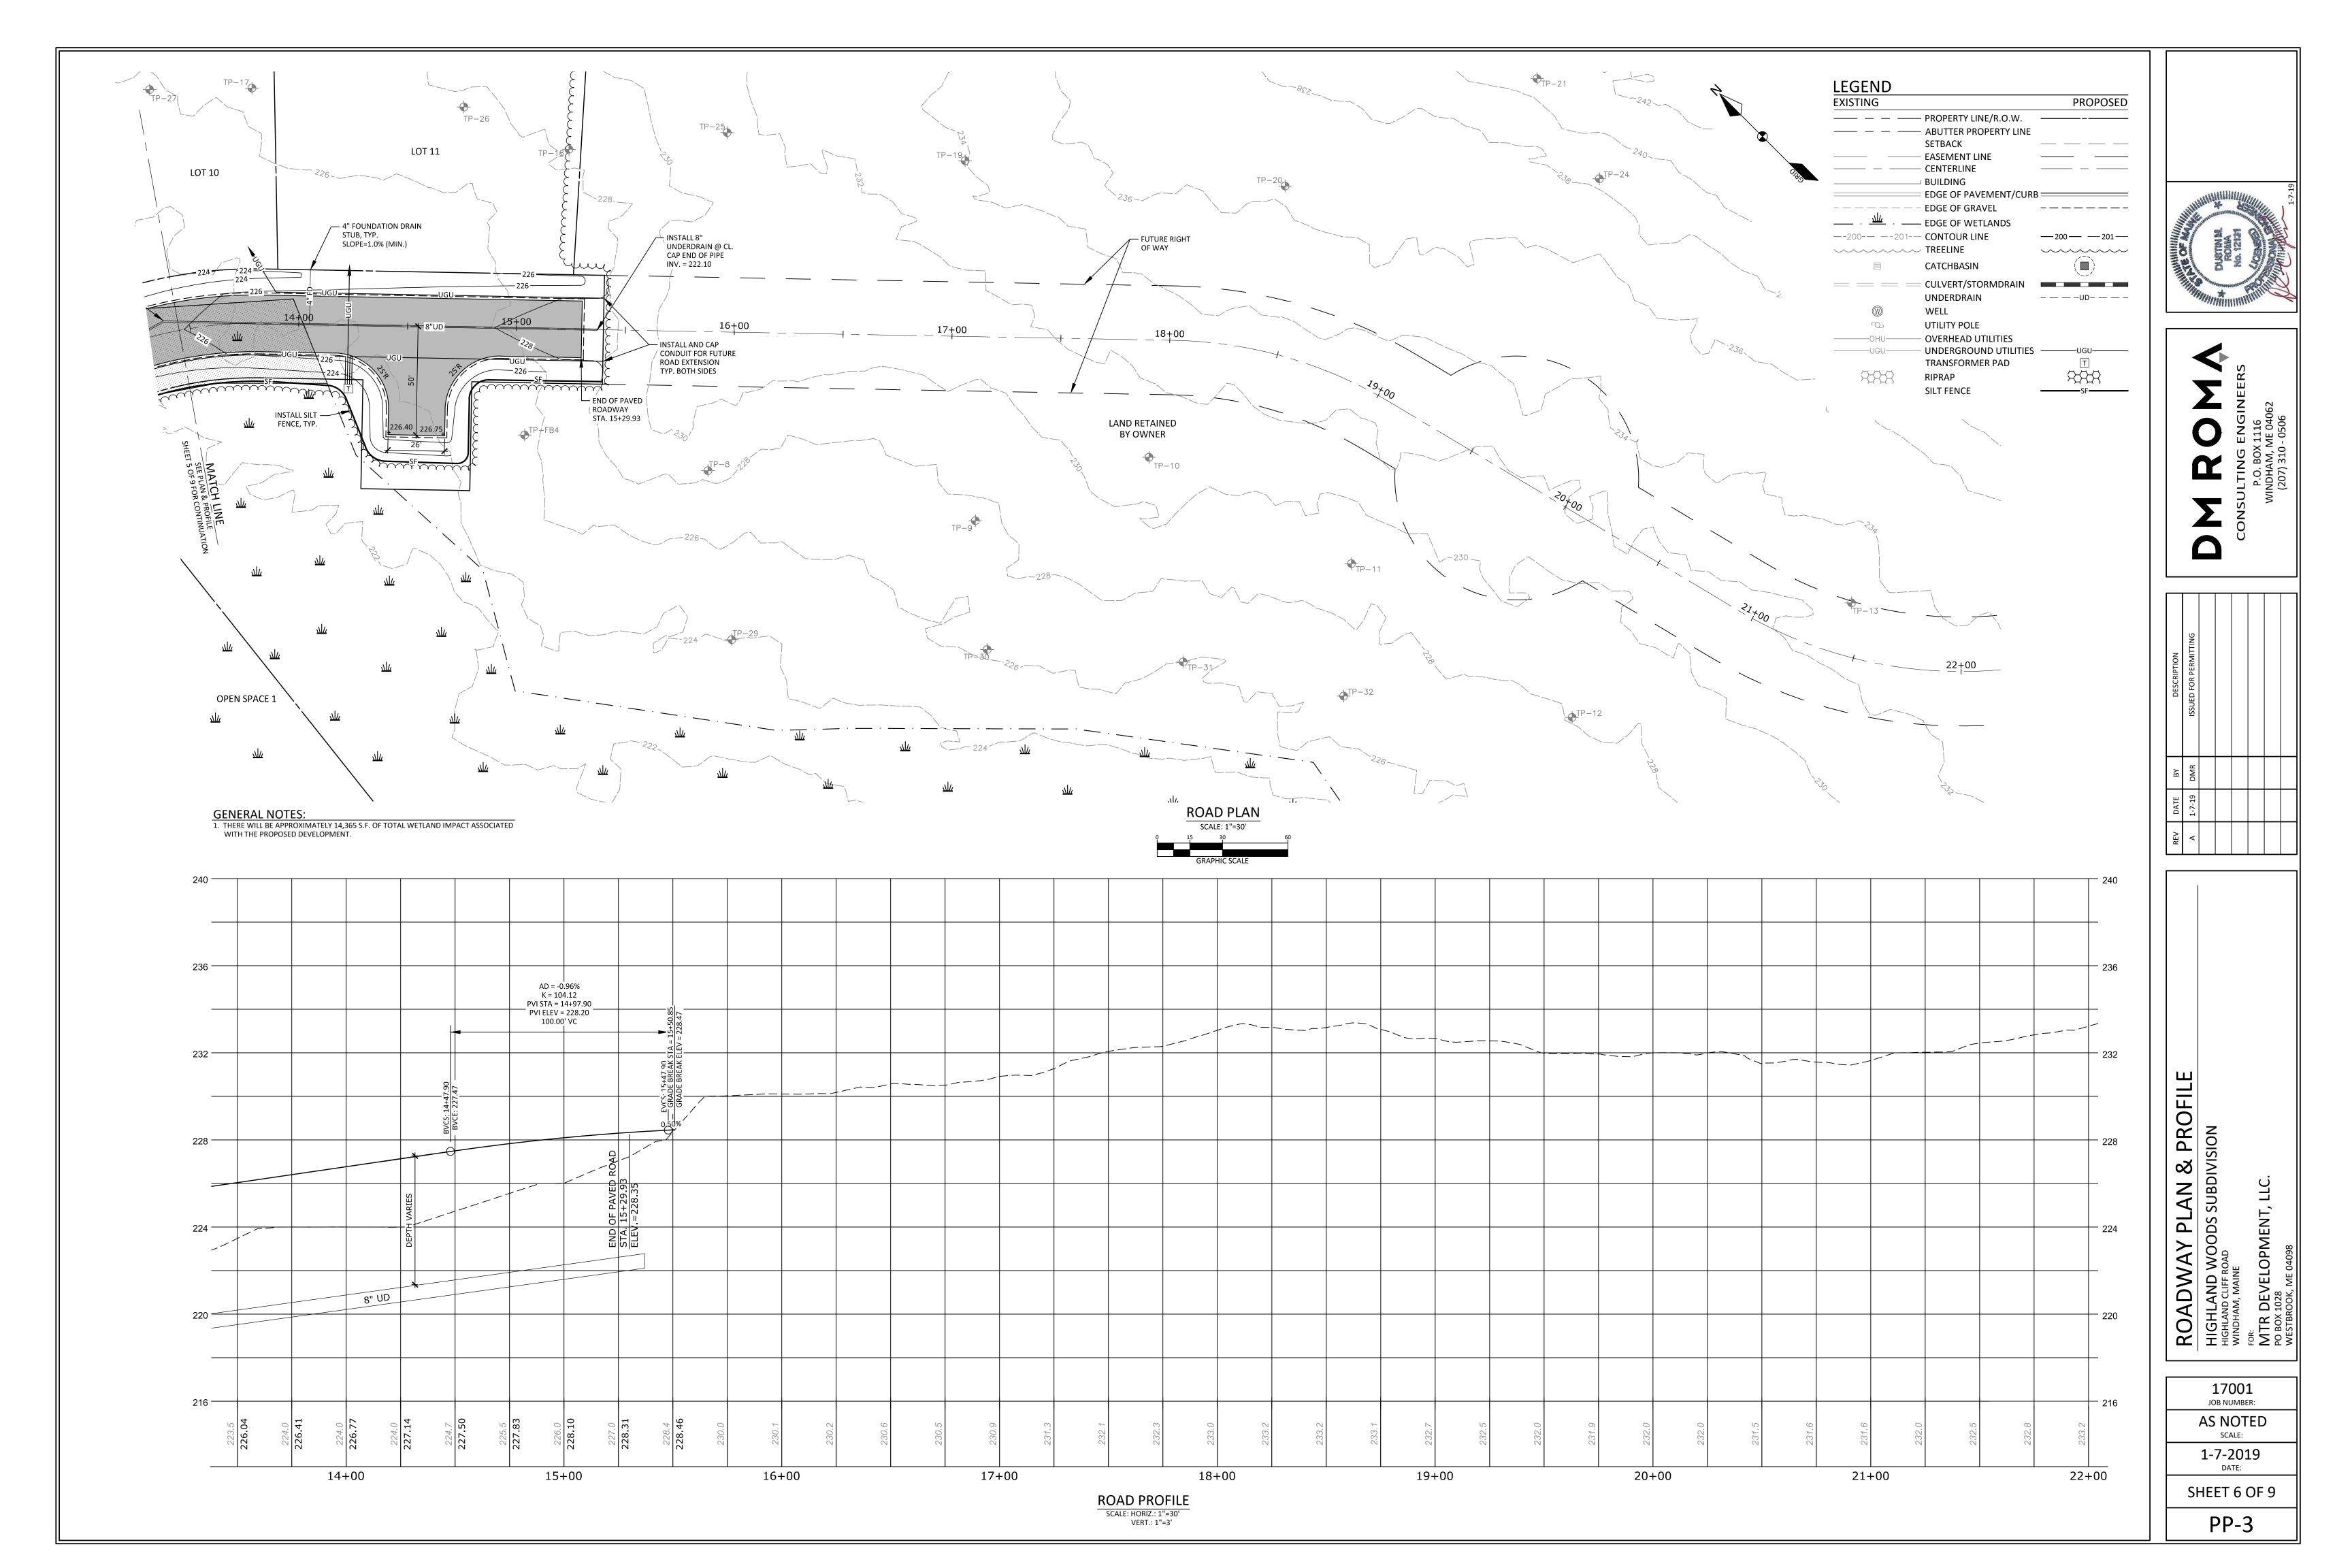

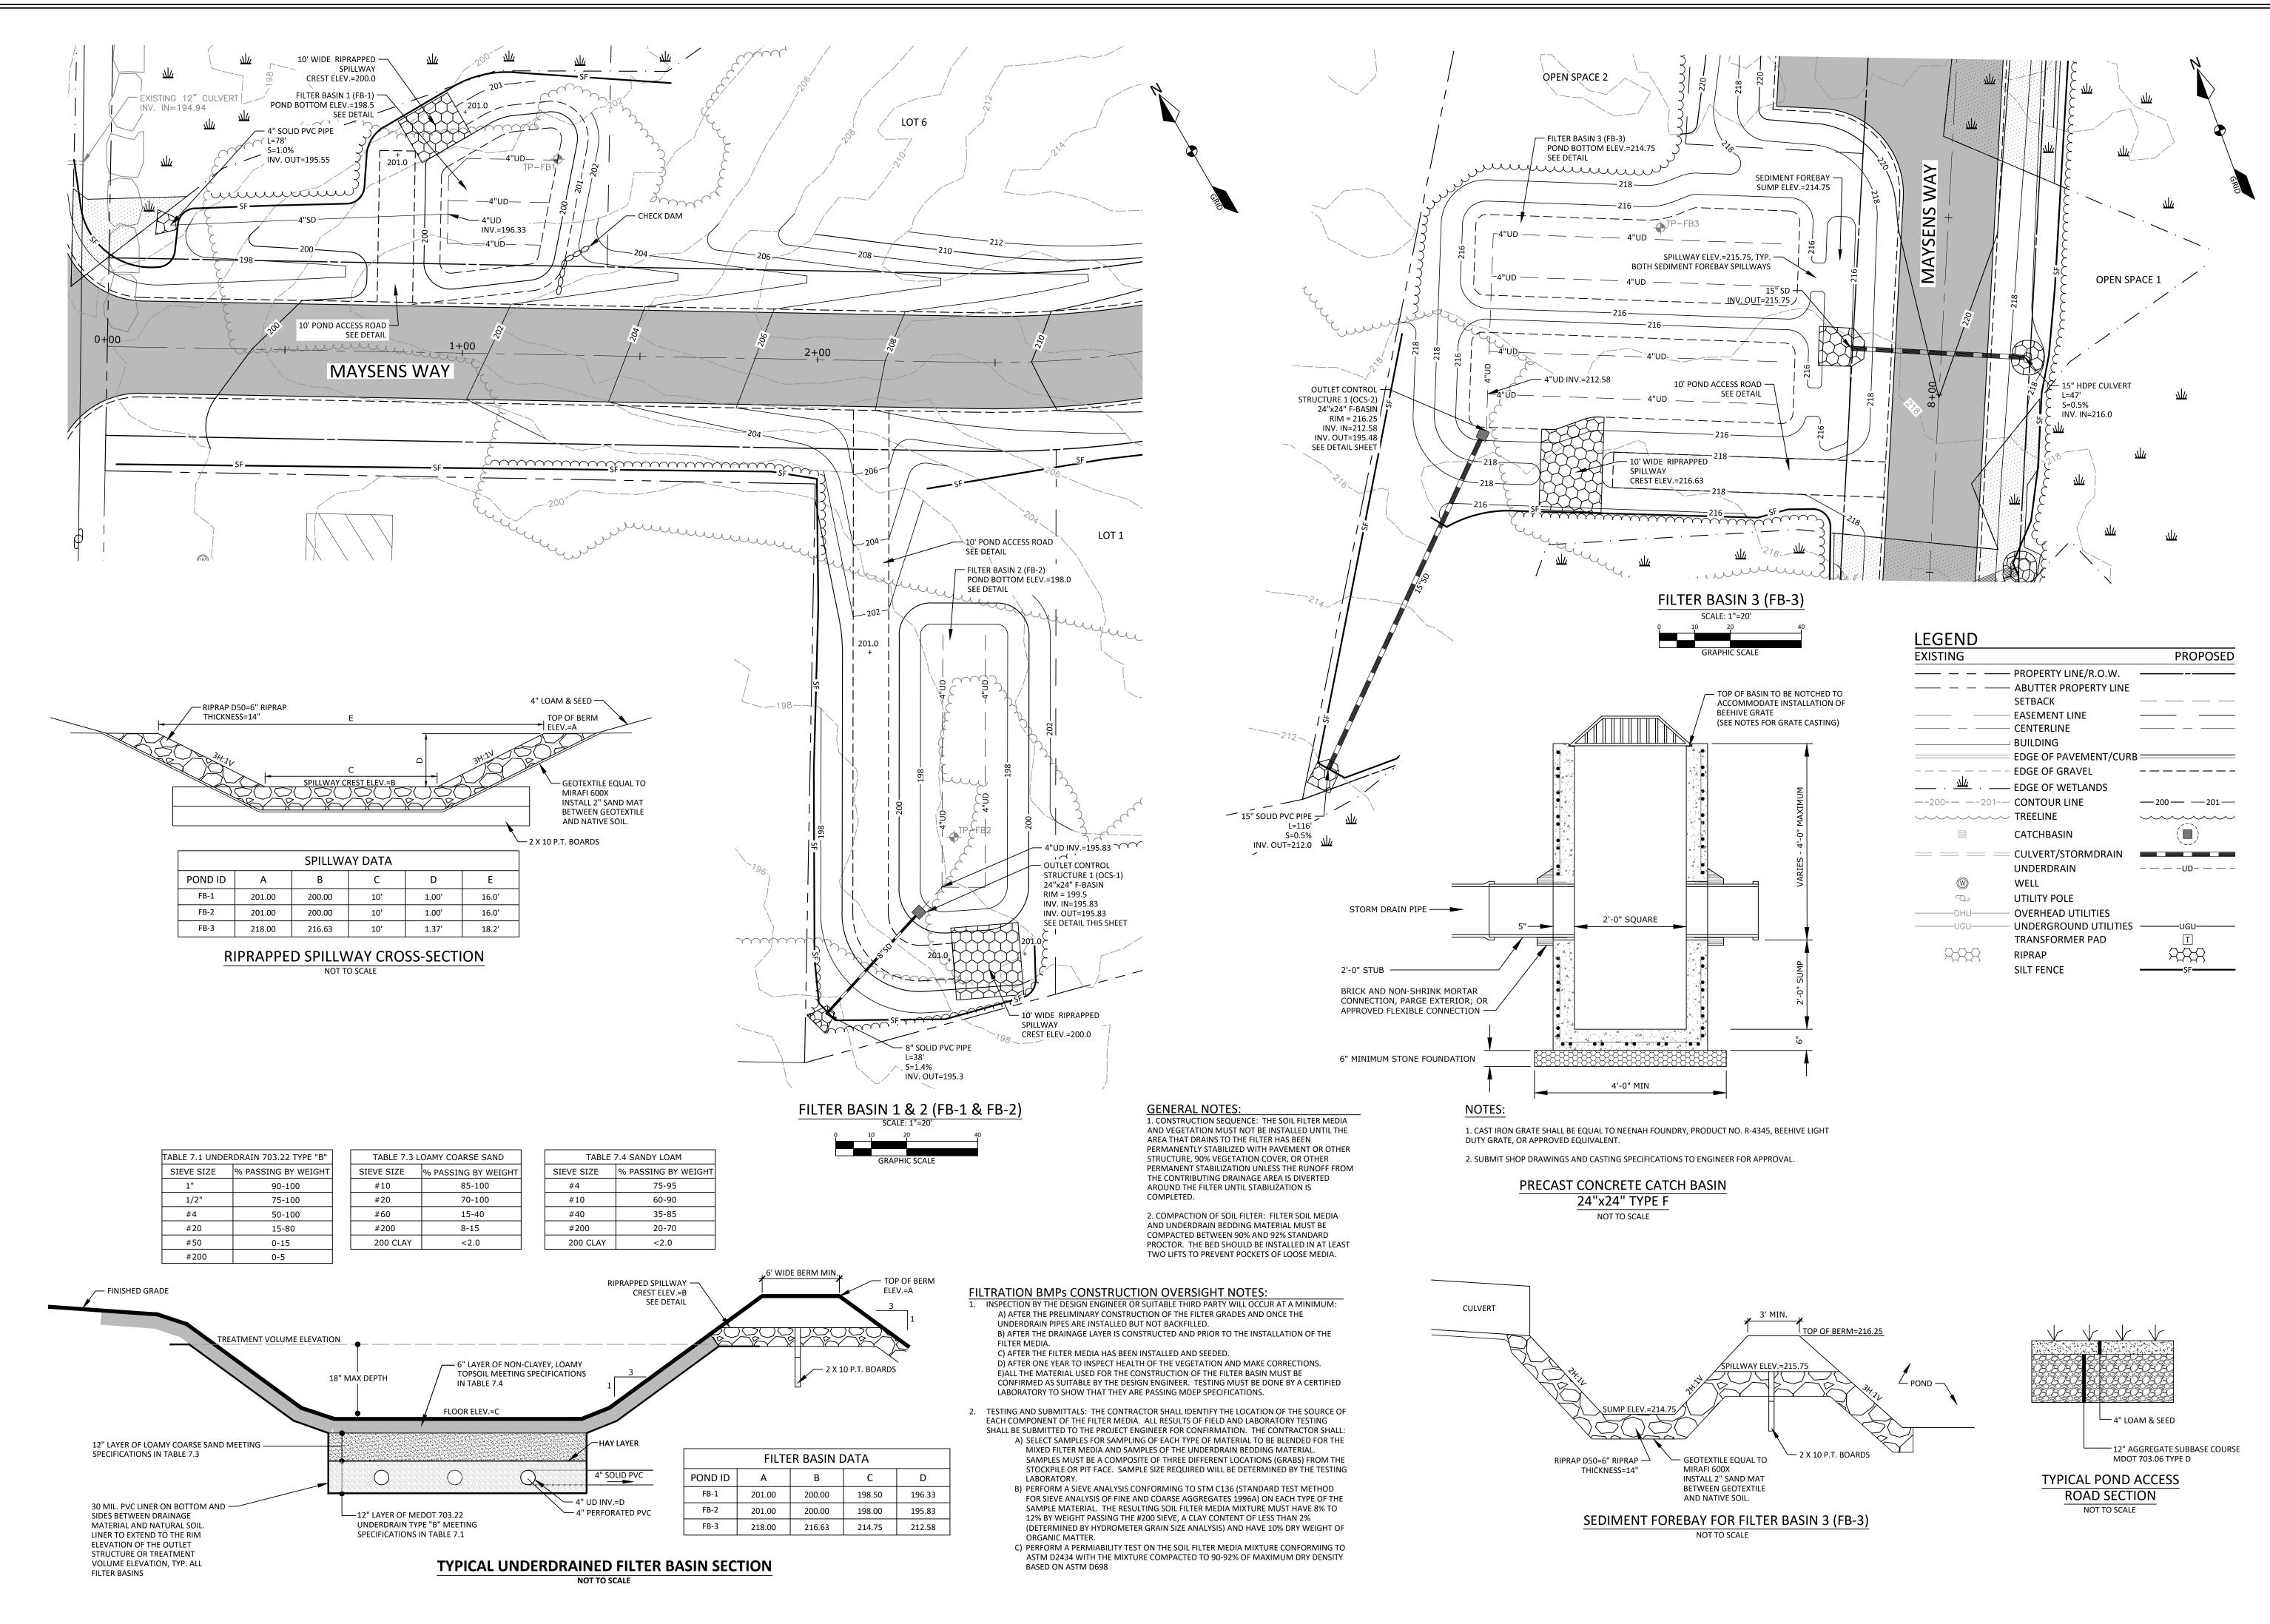

<u>LEGEND</u>		
EXISTING		PROPOSED
	<ul> <li>PROPERTY LINE/R.O.W.</li> <li>ABUTTER PROPERTY LINE SETBACK</li> <li>EASEMENT LINE</li> <li>CENTERLINE</li> <li>BUILDING</li> <li>EDGE OF PAVEMENT/CURB</li> <li>EDGE OF GRAVEL</li> <li>EDGE OF WETLANDS</li> <li>CONTOUR LINE</li> <li>TREELINE</li> </ul>	
	CATCHBASIN	
© С. ОНU UGU ХХХХ	CULVERT/STORMDRAIN UNDERDRAIN WELL UTILITY POLE OVERHEAD UTILITIES UNDERGROUND UTILITIES TRANSFORMER PAD RIPRAP SILT FENCE	
	SILTTENCE	51

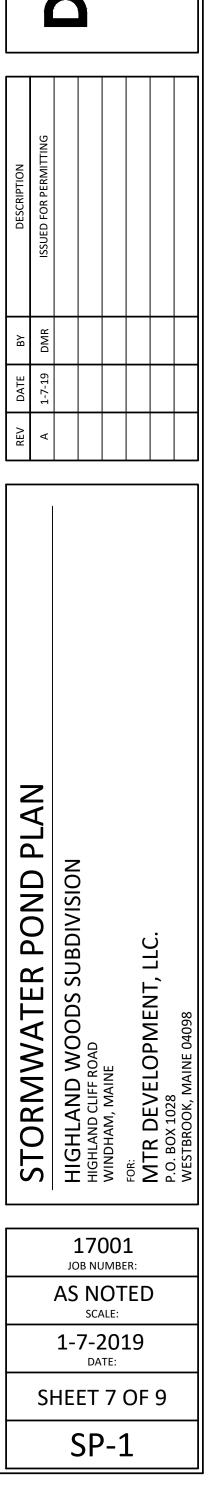

### **EROSION AND SEDIMENTATION CONTROL NOTES:**

EXCAVATION AND EARTHWORK SHALL BE COMPLETED SUCH THAT NO MORE THAN 1 ACRE OF THE SITE IS WITHOUT STABILIZATION AT ANY ONE **8. LAND GRADING AND SLOPE PREPARATION** TIME. LIMIT THE EXPOSED AREA TO THOSE AREAS IN WHICH WORK IS TO OCCUR DURING THE FOLLOWING 15 DAYS AND THAT CAN BE MULCHED IN ONE DAY.

IN ORDER TO EFFECTIVELY PREVENT AND CONTROL EROSION RELATED TO SOIL DISTURBANCE, THE FOLLOWING BEST MANAGEMENT PRACTICES (BMPS) SHALL BE EMPLOYED:

#### **1. POLLUTION PREVENTION**

MINIMIZE DISTURBED AREAS AND PROTECT NATURAL DOWNGRADIENT BUFFER AREAS TO THE EXTENT PRACTICABLE. CONTROL STORMWATER VOLUME AND VELOCITY WITHIN THE SITE TO MINIMIZE SOIL EROSION. MINIMIZE THE DISTURBANCE OF STEEP SLOPES, CONTROL STORMWATER DISCHARGES, INCLUDING BOTH PEAK FLOW RATES AND VOLUME, TO MINIMIZE EROSION AT OUTLETS. THE DISCHARGE MAY NOT RESULT IN EROSION OF ANY OPEN DRAINAGE CHANNELS, SWALES, STREAM CHANNELS OR STREAM BANKS, UPLAND, OR COASTAL OR FRESHWATER WETLANDS OFF THE PROJECT SITE.

WHENEVER PRACTICABLE, NO DISTURBANCE ACTIVITIES SHOULD TAKE PLACE WITHIN 50 FEET OF ANY PROTECTED NATURAL RESOURCE. IF 9. TOPSOIL DISTURBANCE ACTIVITIES TAKE PLACE BETWEEN 30 FEET AND 50 FEET OF ANY PROTECTED NATURAL RESOURCE. AND STORMWATER DISCHARGES THROUGH THE DISTURBED AREAS TOWARD THE PROTECTED NATURAL RESOURCE. PERIMETER EROSION CONTROLS MUST BE DOUBLED IF DISTURBANCE ACTIVITIES TAKE PLACE LESS THAN 30 FEET FROM ANY PROTECTED NATURAL RESOURCE AND STORMWATER ם blischarges through the disturbed areas toward the protected natural resource, perimeter erosion controls must be DOUBLED AND DISTURBED AREAS MUST BE TEMPORARILY OR PERMANENTLY STABILIZED WITHIN 7 DAYS.

#### 2. TEMPORARY SOIL STABILIZATION BMPS

TEMPORARY MULCHING SHALL BE APPLIED IMMEDIATELY TO ANY AREAS THAT HAVE BEEN TEMPORARILY OR PERMANENTLY SEEDED. ANY DISTURBED SOIL WITHIN 75' OF A STREAM, WATER BODY OR WETLAND MUST RECEIVE TEMPORARY MULCH WITHIN 48 HOURS FOLLOWING DISTURBANCE AND BEFORE ANY STORM EVENT. ALL OTHER AREAS SHALL RECEIVE TEMPORARY MULCH WITHIN 7 DAYS OF DISTURBANCE. AREAS WHICH CANNOT BE SEEDED DURING THE GROWING SEASON SHALL BE MULCHED FOR OVER-WINTER PROTECTION. THE FOLLOWING ARE ACCEPTABLE TEMPORARY MULCHING METHODS:

HAY OR STRAW MULCHES NEED TO BE AIR-DRIED, FREE OF UNDESIRABLE SEEDS AND COARSE MATERIALS. APPLICATION RATE MUST BE 2 BALES 70-90 POUNDS) PER 1000 SQ FT OR 1.5 TO 2 TONS (90-100 BALES) PER ACRE TO COVER 75-90% OF THE GROUND SURFACE. HAY OR STRAW CAN BE DRIVEN INTO THE GROUND WITH TRACKED EQUIPMENT IF SLOPES ARE LESS THAN 3%, OR CAN BE ANCHORED WITH JUTE, WOOD FIBER OR PLASTIC NETTING ON STEEPER SLOPES.

EROSION CONTROL MIX BERM MUST CONSIST PRIMARILY OF ORGANIC MATERIAL AND WILL INCLUDE ANY OF THE FOLLOWING: SHREDDED 3ARK. STUMP GRINDINGS. COMPOSTED BARK OR OTHER ACCEPTABLE PRODUCTS BASED ON A SIMILAR RAW SOURCE. WOOD OR BARK CHIPS, GROUND CONSTRUCTION DEBRIS OR REPROCESSED WOOD PRODUCTS ARE NOT ACCEPTABLE. EROSION CONTROL MIX CAN BE USED AS A STAND-ALONE REINFORCEMENT ON SLOPES OF 2 HORIZONTAL TO 1 VERTICAL OR LESS AND DRAINING IN SHEET FLOW. IT CAN BE PLACED WITH A HYDRAU'PLIC BUCKET, WITH A PNEUMATIC BLOWER OR BY HAND, AND MUST PROVIDE 100% SOIL COVERAGE.

#### EROSION CONTROL MIX SHALL MEET THE FOLLOWING SPECIFICATIONS: -ORGANIC MATTER CONTENT SHALL BE BETWEEN 80-100%, DRY WEIGHT BASIS.

-PARTICLE SIZE BY WEIGHT SHALL BE 100% PASSING A 6 IN. SCREEN AND BETWEEN 70-85% PASSING 0.75 IN. SCREEN -ORGANIC PORTION NEEDS TO BE FIBROUS AND ELONGATED -LARGE PORTIONS OF SILTS, CLAYS OR FINE SANDS ARE NOT ACCEPTABLE IN THE MIX

WHEN USED AS MULCH, THE THICKNESS OF THE EROSION CONTROL MIX IS BASED UPON THE FOLLOWING:

LENGTH OF SLOPE	3:1 SLOPE OR LESS	BETWEEN 2:1 AND 3:1 SLOPE
LESS THAN 20 FT	2.0 IN.	4.0 IN.
BETWEEN 20 - 60 FT	3.0 IN.	5.0 IN.
BETWEEN 60 - 100 FT	4.0 IN.	6.0 IN.

CHEMICAL MULCHES AND SOIL BINDERS MAY BE USED AS DIRECTED BY THE ENGINEER. THE CONTRACTOR SHALL CONSULT WITH THE MANUFACTURER TO DETERMINE ADEQUATE APPLICATION RATES AND METHODS.

EROSION CONTROL BLANKETS AND MATS SHALL BE USED ON SLOPES STEEPER THAN 3:1 AND IN THE BOTTOM OF GRASSED WATERWAYS, OR AS DTHERWISE DIRECTED BY THE ENGINEER. THE MAT SHALL BE INSTALLED WITH FIRM CONTINUOUS CONTACT WITH THE SOIL AND STAPLED ACCORDING TO THE MANUFACTURER'S RECOMMENDATIONS.

TEMPORARY MULCH SHALL BE INSPECTED FOLLOWING ANY SIGNIFICANT RAINFALL EVENT. IF LESS THAN 90% OF THE SOIL SURFACE IS COVERED BY MULCH, ADDITIONAL MULCH SHALL BE IMMEDIATELY APPLIED. EROSION CONTROL MATS AND MULCH ANCHORING MUST BE INSPECTED AFTER RAINFALL EVENTS FOR DISLOCATION OR FAILURE, AND REPAIRED IMMEDIATELY. INSPECTIONS SHALL TAKE PLACE UNTIL 95% OF THE SOIL SURFACE IS COVERED WITH PERMANENT VEGETATION. WHERE MULCH IS USED WITH ORNAMENTAL PLANTINGS, INSPECT PERIODICALLY THROUGHOUT THE YEAR TO DETERMINE IF MULCH IS MAINTAINING COVERAGE OF THE SOIL SURFACE, AND REPAIR AS NEEDED.

TEMPORARY VEGETATION SHALL BE ESTABLISHED ON SOILS THAT WILL NOT BE BROUGHT TO FINAL GRADE FOR A PERIOD OF MORE THAN 30 DAYS. IF TEMPORARY VEGETATION CANNOT BE ESTABLISHED PRIOR TO OCTOBER 15. TEMPORARY MULCH SHALL BE APPLIED THROUGH THE WINTER AND TEMPORARY VEGETATION SHALL BE PLANTED AT THE BEGINNING OF THE GROWING SEASON THE FOLLOWING YEAR. TO PREPARE THE SEEDBED. THE CONTRACTOR SHALL APPLY FERTILIZER AT A RATE OF 600 POUNDS PER ACRE OF 10-10-10 (N-P205-K20) OR EOUIVALENT AND LIMESTONE AT A RATE OF 3 TONS PER ACRE. IF NECESSARY. LOOSEN SOIL TO A DEPTH OF 2 INCHES IN AREAS THAT HAVE BEEN COMPACTED BY CONSTRUCTION ACTIVITIES. GRASS SEED SHALL BE SELECTED BASED UPON THE TIME OF YEAR THE PLANTING WILL TAKE PLACE AS SUMMARIZED IN THE FOLLOWING TABLE

SEED	LB. PER ACRE	RECOMMENDED SEEDING DATES
WINTER RYE	112	8/15 - 10/1
OATS	80	4/1 - 7/1 8/15 - 9/15
ANNUAL RYEGRASS	40	4/1 - 7/1

OF EROSION OR SEDIMENTATION IS APPARENT, REPAIRS SHALL BE MADE AND OTHER TEMPORARY MEASURES SHALL BE USED IN THE INTERIM SUCH AS TEMPORARY MULCH, FILTER BARRIERS, ETC.

#### 3. SEDIMENT BARRIER BMPS

PRIOR TO CONSTRUCTION TEMPORARY SEDIMENT BARRIERS SHALL BE INSTALLED AT THE DOWNGRADIENT EDGE OF ANY AREA TO BE DISTURBED AND ADJACENT TO ANY DRAINAGE CHANNELS WITHIN THE DISTURBED AREA . SEDIMENT BARRIERS INCLUDE ANY OF THE

TITER BARRIER FENCE ALSO CALLED SUT FENCE SHALL BE INSTALLED WHERE SHOWN ON THE PLANS AND IN ACCORDANCE WITH MANUFACTURERS RECOMMENDATIONS. THE FILTER FABRIC SHALL BE A PERVIOUS SHEET OF PROPYLENE. NYLON, POLYESTER OR ETHYLENE YARN AND SHALL PROVIDE A MINIMUM OF 6 MONTHS USABLE CONSTRUCTION LIFE INCLUDING PROTECTION AGAINST ULTRA-VIOLET LIGHT. THE HEIGHT OF THE FENCE SHALL NOT EXCEED 36 INCHES INSTALLED AND POST SPACING SHALL NOT EXCEED 6 FEET. JOINTS IN THE FENCE SHALL BE AVOIDED TO THE EXTENT POSSIBLE. AND IF NECESSARY SHALL BE SPLICED TOGETHER AT A SUPPORT POST WITH A MINIMUM 6 INCH OVERLAP. A TRENCH SHALL BE EXCAVATED APPROXIMATELY 4 INCHES WIDE AND 4 INCHES DEEP. AND THE BOTTOM 6-8 INCHES OF FABRIC SHALL BE "TOED-IN" TO THE TRENCH AND COMPACTED. THE TRENCH SHOULD BE UPHILL OF THE FABRIC PRIOR TO BURIAL.

STRAY/HAY BALES SHALL BE INSTALLED WHERE SPECIFIED ON THE PLANS IN A SINGLE ROW WITH THE ENDS OF ADIACENT BALES TIGHTLY ABUTTING ONE ANOTHER. ALL BALES SHALL BE EITHER WIRE-BOUND OR STRING-TIED. THE BARRIER SHALL BE ENTRENCHED AND BACKFILLED TO A DEPTY OF AT LEAST 4 INCHES, AND THE BALES SHALL BE SECURED WITH AT LEAST TWO WOODEN STAKES OR STEEL REBAR PER BALE. STAKES SHALL BE DRIVEN IN A DIRECTION TO PUSH THE BALES TOGETHER. GAPS BETWEEN BALES SHALL BE CHINKED WITH HAY.

EROSION CONTROL MIX BERMS ARE LINEAR BARRIERS COMPOSED OF EROSION CONTROL MIX AS SPECIFIED ABOVE. THE BERM MUST BE A MINIMUM OF 12 INCHES TALL AND 24 INCHES WIDE AT THE BASE IF UPHILL SLOPES ARE LESS THAN 5%. STEEPER SLOPES OR SLOPES GREATER THAN 20 FEET LONG MAY REQUIRE A LARGER WIDTH BERM. EROSION CONTROL MIX BERMS AT THE BASE OF A LONG OR STEEP SLOPE MAY ALSO REQUIRE A FILTER FENCE TO BE INSTALLED ON THE DOWNHILL SIDE OF THE BERM TO PROVIDE ADDITIONAL STABILIZATION AGAINST HIGH RUNOFF FLOWS. EROSION CONTROL MIX BERM IS NOT INTENDED TO BE INSTALLED AT THE BOTTOM OF SLOPES 8% OR STEEPER OR WITH FLOWING WATER.

CONTINUOUS CONTAINED BERMS, WHICH ARE ALSO REFERRED TO AS A FILTER SOCK, PROVIDES ADDITIONAL STABILITY TO AN EROSION CONTROL MIX BERM AND SHOULD BE USED IN FROZEN GROUND CONDITIONS OR IN AREAS THAT RECEIVE CONCENTRATED FLOW.

SEDIMENT BARRIERS SHOULD BE INSTALLED DOWNGRADIENT OF SOIL OR SEDIMENT STOCKPILES AND STORMWATER PREVENTED RUNNING ONTO THE STOCKPILE. SEDIMENT BARRIERS SHALL BE INSPECTED AFTER ANY SIGNIFICANT RAINFALL EVENT AND REPAIRED IMMEDIATELY IF THERE ARE ANY SIGNS OF EROSION OR SEDIMENTATION BELOW THE BARRIERS. IF THERE ARE SIGNS OF UNDERCUTTING AT THE CENTER OR EDGES OF THE BARRIER. OR IF LARGE VOLUMES OF WATER ARE IMPOUNDED BEHIND THE BARRIER. IT MAY BE NECESSARY TO REPLACE THE BARRIER WITH A TEMPORARY STONE CHECK DAM. SEDIMENT SHALL BE REMOVED ONCE IT REACHES HALE THE BARRIER HEIGHT. AFTER THI BARRIER IS REMOVED, ANY REMAINING SILT SHALL EITHER BE REMOVED OR GRADED TO CONFORM WITH THE EXISTING TOPOGRAPHY AND VEGETATED.

#### 4. TEMPORARY CHECK DAMS

STONE CHECK DAMS SHALL BE INSTALLED IN SWALES OR DRAINAGE DITCHES TO REDUCE STORMWATER VELOCITIES AS SHOWN ON THE PLANS. STONE CHECK DAMS ARE NOT EFFECTIVE IN REMOVING SEDIMENT AND SHOULD BE USED IN CONJUNCTION WITH SEDIMENT BARRIERS IDENTIFIED ABOVE. TEMPORARY CHECK DAMS MAY BE LEFT IN PLACE PERMANENTLY IN MOST CASES. CHECK DAMS SHOULD BE NO HIGHER THAN 24 INCHES, AND THE CENTER OF THE CHECK DAM MUST BE AT LEAST 6 INCHES LOWER THAN THE OUTSIDE EDGES. CHECK DAMS SHOULD BE SPACED SUCH THAT THE CREST OF THE DOWNSTREAM CHECK DAM IS AT THE SAME ELEVATION AS THE TOE OF THE UPSTREAM CHECK DAM CHECK DAMS IN A DRAINAGE DITCH OR WATERWAY SHOULD BE INSTALLED PRIOR TO DIRECTING RUNOFF TO THEM.

#### **5. STORM DRAIN INLET PROTECTION**

STORM DRAIN INLETS THAT ARE MADE OPERATIONAL BEFORE THEIR DRAINAGE AREA IS STABILIZED SHALL BE PROTECTED WITH A FILTER UNTIL THE DRAINAGE AREA IS EITHER PAVED OR STABILIZED WITH 95% VEGETATIVE GROWTH. THE FOLLOWING ARE ACCEPTABLE BMPS ASSOCIATED WITH STORM DRAIN INLET PROTECTION:

HAY BALE OR SILT FENCE INLET STRUCTURE CONSISTS OF HAY BALES OR SILT FENCE CONFIGURED AROUND A CATCH BASIN INLET FRAME AND INSTALLED ACCORDING TO THE METHODS OUTLINED ABOVE. THIS METHOD IS SUITABLE FOR OPEN PIPE (CULVERT) INLETS, FIELD INLETS OR ROAD INLETS THAT HAVE NOT YET BEEN PAVED.

MANUFACTURED SEDIMENT FILTERS ARE THE PREFERRED METHOD FOR PROTECTING CATCH BASIN INLETS IN PAVED OR GRAVEL ROADWAYS. THE FILTERS TYPICALLY CONSIST OF A FABRIC OR OTHER PERVIOUS MATERIAL THAT IS PLACED ABOVE OR BELOW THE GRATE THAT TRAPS SEDIMENT ON THE SURFACE AND ALLOWS WATER TO FLOW THROUGH THE GRATE. CONSIDERATIONS SUCH AS WEATHER CONDITIONS, SLOPES, TRIBUTARY WATERSHED AREA AND EXPECTED SEDIMENT ACCUMULATION SHOULD BE FACTORED INTO MAKING A DECISION ON ANY PARTICULAR PRODUCT, AND THE MANUFACTURER'S RECOMMENDATIONS ON INSTALLATION AND MAINTENANCE SHALL BE STRICTLY ADHERED

#### 6. STABILIZED CONSTRUCTION ENTRANCE/EXIT

TO REDUCE THE TRACKING OF SEDIMENT ONTO ROADWAYS, A STABILIZED CONSTRUCTION EXIT SHALL BE INSTALLED AT ALL POINTS OF EGRESS WHERE VEHICLES MAY TRAVEL FROM THE PROJECT SITE TO A PUBLIC ROAD OR OTHER PAVED AREA. THE STONE PAD SHALL CONSIST OF A MINIMUM 6-INCH DEPTH OF 2-3 INCH CRUSHED STONE, AND SHALL BE PLACED ON A GEOTEXTILE FABRIC. THE PAD SHALL EXTEND AT LEAST 50 FEET INTO THE PROJECT SITE AND BE A MINIMUM OF 10 FEET WIDE. THE EXIT SHALL BE MAINTAINED IN A CONDITION THAT WILL PREVENT TRACKING OF SEDIMENT ONTO PUBLIC RIGHTS-OF-WAY. AND THE CONTRACTOR SHALL SWEEP PAVEMENT AT EXITS THAT HAVE EXPERIENCED ANY MUD-TRACKING. MAINTAIN THE PAD UNTIL ALL DISTURBED AREAS ARE STABILIZED. IF TRACKING OF SEDIMENT ONTO PUBLIC RIGHTS-OF-WAY OCCURS THE CONTRACTOR SHALL BE RESPONSIBLE FOR SWEEPING THE AFFECTED AREAS IMMEDIATELY, AND THEREAFTER WEEKLY AT A MINIMUM AND PRIOR TO ANY SIGNIFICANT RAINFALL EVENT.

#### 7. DUST CONTROL

THE CONTRACTOR IS RESPONSIBLE FOR CONTROLLING DUST ON THE PROJECT SITE AND ON ADJACENT ROADWAYS. EXPOSED SOIL SURFACES SHALL BE MOISTENED PERIODICALLY WITH ADEQUATE WATER TO CONTROL DUST. GRAVEL SURFACES SHALL EITHER BE TREATED WITH AN APPLICATION OF CALCIUM CHLORIDE OR COVERED WITH CRUSHED STONE IF DUST CONTROL BECOMES DIFFICULT WITH NORMAL WATER APPLICATIONS

GRADING SHALL BE PLANNED SO AS TO MINIMIZE THE LENGTH OF TIME BETWEEN INITIAL SOIL EXPOSURE AND FINAL GRADING. ON LARGE PROJECTS THIS SHOULD BE ACCOMPLISHED BY PHASING THE

IF POSSIBLE, TOPSOIL SHALL BE STOCKPILED ON THE PROJECT SITE AND REUSED. HIGH QUALITY TOPSOIL SHALL BE FRIABLE AND LOAM, SANDY LOAM, SILT LOAM, SANDY CLAY LOAM, CLAY LOAM), AND SHALL BE FREE OF DEBRIS, TRASH, STUMPS, ROCKS, ROOTS AND NOXIOUS WEEKS. AFTER THE AREAS TO BE TOPSOILED HAVE BEEN BROUGHT TO GRADE, AND IMMEDIATELY PRIOR TO SPREADING THE TOPSOIL. THE SUBGRADE SHALL BE LOOSENED BY SCARIFYING TO A DEPTH OF AT LEAST 2 INCHES TO ENSURE BONDING WITH SUBSOIL. THE TOPSOIL SHALL BE UNIFORMLY DISTRIBUTED TO A MINIMUM COMPACTED DEPTH OF 4 INCHES. ANY IRREGULARITIES IN THE SURFACE RESULTING FROM TOPSOILING OR OTHER OPERATIONS SHALL BE CORRECTED IN ORDER TO PREVENT THE FORMATION OF DEPRESSIONS OR WATER POCKETS. IT IS NECESSARY TO COMPACT THE TOPSOIL ENOUGH TO ENSURE GOOD CONTACT WITH THE UNDERLYING SOIL, BUT UNDUE COMPACTION IS TO BE AVOIDED.

**10. PERMANENT SOIL STABILIZATION** 

IF THE AREA WILL NOT BE WORKED FOR MORE THAN ONE YEAR OR HAS BEEN BROUGHT TO FINAL GRADE, THEN PERMANENTLY STABILIZE THE AREA WITHIN 7 DAYS BY PLANTING VEGETATION, SEEDING, SOD, OR THROUGH THE USE OF PERMANENT MULCH, OR RIPRAP, OR ROAD SUB-BASE. IF USING VEGETATION FOR STABILIZATION, SELECT THE PROPER VEGETATION FOR THE LIGHT, MOISTURE, AND SOIL CONDITIONS: AMEND AREAS OF DISTURBED SUBSOILS WITH TOPSOIL. COMPOST, OR FERTILIZERS: PROTECT SEEDED AREAS WITH MULCH OR, IE NECESSARY, EROSION CONTROL BLANKETS: AND SCHEDULE SODDING, PLANTING, AND SEEDING SO TO AVOID DIE-OFF FROM SUMMER DROUGHT AND FALL FROSTS. NEWLY SEEDED OR SODDED AREAS MUST BE PROTECTED FROM VEHICLE TRAFFIC. EXCESSIVE PEDESTRIAN TRAFFIC, AND CONCENTRATED RUNOFF UNTIL THE VEGETATION IS WELL-ESTABLISHED WITH 90% COVER BY HEALTHY VEGETATION. IF NECESSARY, AREAS MUST BE REWORKED AND RESTABILIZED IF GERMINATION IS SPARSE, PLANT COVERAGE IS SPOTTY, OR TOPSOIL EROSION IS EVIDENT. ONE OR MORE OF THE FOLLOWING MAY APPLY TO A PARTICULAR SITE.

EEDED AREAS: TO PREPARE THE SEEDBED, APPLY 10-20-20 FERTILIZER AT A RATE OF 800 POUNDS PER ACRE AND GROUND LIMESTONE AT A RATE OF 3 TONS PER ACRE. WORK THE FERTILIZER AND MESTONE INTO THE TOPSOIL TO A DEPTH OF 4 INCHES AND REMOVE ANY STONES. ROOTS OR OTHER VISIBLE DEBRIS. SELECT A SEED MIXTURE THAT IS APPROPRIATE FOR THE SOIL TYPE AND MOISTURE CONTENT AS FOUND AT THE SITE, AND FOR THE AMOUNT OF SUN EXPOSURE AND FOR LEVEL OF USE. REFER TO THE USDA SOIL CONSERVATION SERVICE OR THE LOCAL SOIL AND WATER CONSERVATION DISTRICT FOR APPROPRIATE SEED MIXTURES. APPLY SEED UNIFORMLY IN ACCORDANCE WITH SUPPLIER RECOMMENDATIONS AND IMMEDIATELY COVER WITH MULCH AS DESCRIBED IN THE TEMPORARY MULCHING SECTION OF THIS PLAN.

MATURE HEALTHY PLANTS WITH NO EVIDENCE OF WASHING OR BULLING OF THE TOPSOIL

PERMANENT MULCH IS A LONG TERM COVER THAT PROVIDES A GOOD BUFFER AROUND DISTURBED AREAS. THE EROSION CONTROL MIX SHALL CONSIST PRIMARILY OF ORGANIC MATERIAL AND MAY NCLUDE SHREDDED BARK STUMP GRINDINGS OR COMPOSTED BARK WOOD CHIPS GROUND CONSTRUCTION DEBRIS REPROCESSED WOOD PRODUCTS OR BARK CHIPS ARE NOT ACCEPTABLE. THE EROSION CONTROL MIX SHALL CONTAIN A WELL-GRADED MIXTURE OF PARTICLE SIZES AND MAY CONTAIN ROCKS LESS THAN 4 INCHES IN DIAMETER. EROSION CONTROL MIX MUST BE FREE OF REFUSE, PHYSICAL CONTAMINANTS AND MATERIAL TOXIC TO PLANT GROWTH

RIPRAP STONE SHALL CONSIST OF SUB-ANGULAR FIELD STONE OR ROUGH UNEVEN QUARRY STONE OF APPROXIMATELY RECTANGULAR SHAPE. THE DEPTH OF STONE SHALL BE A MINIMUM OF 2.2 TIMES THE MAXIMUM STONE DIAMETER. A GRAVEL OR GEOTEXTILE FILTER BLANKET SHALL BE PLACED BETWEEN THE RIPRAP AND UNDERLYING SOIL SURFACE. GRAVEL FILTER BLANKETS SHALL MEET MDOT TYPE-C UNDERDRAIN MATERIAL SPECIFICATIONS AND BE AT LEAST 6 INCHES THICK. GEOTEXTILE FILTER BLANKETS SHALL BE SPECIFIED BASED ON SITE CONDITIONS. RIPRAP SLOPES SHALL BE TOED INTO THE BASE OF THE EMBANKMENT BY EXCAVATING A TRENCH AT THE BOTTOM OF THE SLOPE AND INSTALLING A STABLE BASE OF RIPRAP TO GRADE.

DITCHES, CHANNELS AND SWALES ARE CONSIDERED PERMANENTLY STABILIZED WHEN THE CHANNEL HAS 90% COVER OF HEALTHY VEGETATION WITH A WELL GRADED RIPRAP LINING, EROSION CONTROL 1. SPILL PREVENTION: CONTROLS MUST BE USED TO PREVENT POLLUTANTS FROM CONSTRUCTION AND WASTE MATERIALS ON SITE TO ILANKET. OR WITH ANOTHER NON-EROSIVE LINING SUCH AS CONCRETE OR ASPHALT PAVEMENT. THERE MUST BE NO EVIDENCE OF SLUMPING OF THE CHANNEL LINING, UNDERCUTTING OF THE BANKS, OR DOWNCUTTING OF THE CHANNEL

#### 11. STORMWATER CHANNELS

EACH CHANNEL SHOULD BE CONSTRUCTED IN SECTIONS SO THAT THE SECTION'S GRADING, SHAPING, AND INSTALLATION OF THE PERMANENT LINING CAN BE COMPLETED THE SAME DAY. IF A CHANNEL'S FINAL GRADING OR LINING INSTALLATION MUST BE DELAYED. THEN DIVERSION BERMS MUST BE USED TO DIVERT STORMWATER AWAY FROM THE CHANNEL, PROPERLY-SPACED CHECK DAMS MUST BE INSTALLED IN THE CHANNEL TO SLOW THE WATER VELOCITY, AND A TEMPORARY LINING INSTALLED ALONG THE CHANNEL TO PREVENT SCOURING.

12. INSPECTION & MAINTENANCE

CONTRACTORS'

INSPECTION SHALL OCCUR ON ALL DISTURBED AND IMPERVIOUS AREAS, EROSION CONTROL MEASURES, MATERIAL STORAGE AREAS, AND CONSTRUCTION VEHICLE ENTRANCE(S) AND OR EXIT(S). THESE OR FUGITIVE DUST EMISSIONS DURING OR AFTER CONSTRUCTION. OIL MAY NOT BE USED FOR DUST CONTROL, BUT OTHER WATER AREAS SHALL BE INSPECTED AT LEAST ONCE PER WEEK AS WELL AS 24 HOURS BEFORE AND AFTER A STORM EVENT, AND PRIOR TO COMPLETING PERMANENT STABILIZATION MEASURES. INSPECTIONS ARE TO BE CONDUCTED BY A PERSON WITH KNOWLEDGE OF EROSION AND STORMWATER CONTROL. INCLUDING STANDARDS AND CONDITIONS IN THE PERMIT

MAINTENANCE MEASURES SHALL BE APPLIED AS NEEDED DURING THE ENTIRE CONSTRUCTION SEASON. AFTER EACH RAINFALL, SNOW STORM OR PERIOD OF THAWING AND RUNOFF, THE SITE CONTRACTOR SHALL PERFORM A VISUAL INSPECTION OF ALL INSTALLED EROSION CONTROL MEASURES AND PERFORM REPAIRS AS NEEDED TO INSURE THEIR CONTINUOUS FUNCTION. FOLLOWING THE TEMPORARY AND/OR FINAL SEEDING AND MULCHING, THE CONTRACTOR SHALL, IN THE SPRING, INSPECT AND REPAIR ANY DAMAGES AND/OR BARE SPOTS. AN ESTABLISHED VEGETATIVE COVER MEANS A MINIMUM OF 85% OF AREAS VEGETATED WITH VIGOROUS GROWTH.

### TEMPORARY SEEDING SHALL BE PERIODICALLY INSPECTED TO MAINTAIN AT LEAST 95% VEGETATIVE COVER OF SOIL SURFACE. IF ANY EVIDENCE WINTER EROSION AND SEDIMENTATION CONTROL NOTES:

ERIOD TYPICALLY BEGINS IN EARLY NOVEMBER AND ENDS IN MID APRIL. IF A CONSTRUCTION SITE IS NOT STABILIZED WITH PAVEMENT, A ROAD GRAVEL BASE, 75% MATUR VEGETATION COVER OR RIPRAP BY NOVEMBER 15 THEN THE SITE NEEDS TO BE PROTECTED WITH OVER-WINTER STABILIZATION. WINTER EXCAVATION AND EARTHWORK SHALL BE COMPLETED SUCH THAT NO MORE THAN 1 ACRE OF THE SITE IS WITHOUT STABILIZATION AT ANY ONE TIME. LIMIT THE EXPOSED AREA TO THOSE AREAS IN WHICH WORK IS TO OCCUR DURING THE FOLLOWING 15 DAYS AND THAT CAN BE MULCHED IN ONE DAY PRIOR TO ANY SNOW EVENT. AN AREA SHALL BE CONSIDERED DENUDED UNTIL THE SUBBASE GRAVEL IS INSTALLED IN THE ROADWAY AREAS OR THE AREAS OF FUTURE LOAM TAKEN IF APPROVED BY THE DEPARTMENT. AND SEED HAVE BEEN LOAMED, SEEDED AND MULCHED. A COVER OF EROSION CONTROL MIX IS THE PREFERRED TEMPORARY MULCH DURING WINTER CONDITIONS.

1. NATURAL RESOURCE PROTECTION

ANY AREAS WITHIN 75 FEET FROM ANY REGULATED NATURAL RESOURCES, IF NOT STABILIZED WITH A MINIMUM OF 75% MATURE VEGETATION CATCH, SHALL BE MULCHED BY DECEMBER 1 AND ANCHORED WITH PLASTIC NETTING OR PROTECTED WITH AN EROSION CONTROL COVER. DURING WINTER CONSTRUCTION, A DOUBLE ROW OF SEDIMENT BARRIERS (FOR EXAMPLE, SILT FENCE BACKED WITH HAY BALES OR FROSION CONTROL MIX) WILL BE PLACED BETWEEN ANY REGULATED NATURAL RESOURCE AND THE DISTURBED AREA. PROJECTS CROSSING THE REGULATED NATURAL RESOURCE SHALL BE PROTECTED A MINIMUM DISTANCE OF 100 FEET ON EITHER SIDE FROM THE RESOURCE. EXISTING PROJECTS NOT STABILIZED BY DECEMBER 1 SHALL BE PROTECTED WITH THE SECOND LINE OF SEDIMENT BARRIER TO ENSURE FUNCTIONALITY DURING THE SPRING THAW AND RAINS.

#### 2. SEDIMENT BARRIERS

DURING FROZEN CONDITIONS, SEDIMENT BARRIERS MAY CONSIST OF EROSION CONTROL MIX BERMS OR ANY OTHER RECOGNIZED SEDIMENT BARRIERS AS FROZEN SOIL PREVENTS THE PROPER INSTALLATION OF HAY BALES OR SILT FENCES.

#### 3. MULCHING

BETWEEN THE DATES OF NOVEMBER 1 AND APRIL 15, ALL MULCH SHALL BE ANCHORED BY EITHER MULCH NETTING, ASPHALT EMULSION CHEMICAL, TRACKING OR WOOD CELLULOSE FIBER. THE COVER WILL BE CONSIDERED SUFFICIENT WITH THE GROUND SURFACE IS NOT VISIBLE THROUGH THE MULCH. AFTER NOVEMBER 1ST, MULCH AND ANCHORING OF ALL EXPOSED SOIL SHALL OCCUR AT THE END OF EACH FINAL GRADING WORKDAY.

#### 4. SOIL STOCKPILING

STOCKPILES OF SOIL OR SUBSOIL WILL BE MULCHED FOR OVER WINTER PROTECTION WITH HAY OR STRAW AT TWICE THE NORMAL RAT EOR WITH A FOUR-INCH LAYER OF EROSION CONTROL MIX. THIS WILL BE DONE WITHIN 24 HOURS OF STACKING AND RE-ESTABLISHED PRIOR TO ANY RAINFALL OR SNOWFALL. ANY SOIL STOCKPILE WILL NOT BE PLACED WITHIN 100 FEET FROM ANY REGULATED NATURAL RESOURCE.

#### 5. SEEDING

BETWEEN THE DATES OF OCTOBER 15 AND APRIL 1, LOAM OR SEED WILL NOT BE REQUIRED. DURING PERIODS OF ABOVE FREEZING TEMPERATURES FINISHED AREAS SHALL BE FINE GRADED AND EITHER PROTECTED MULCH OR TEMPORARILY SEEDED AND MULCHED UNTIL SUCH TIME AS THE FINAL TREATMENT CAN BE APPLIED. IF THE DATE IS AFTER NOVEMBER 1 AND IF THE EXPOSED AREA HAS BEEN LOOMED, FINAL GRADED WITH A UNIFORM SURFACE, THEN THE AREA MAY BE DORMANT SEEDED AT A RATE OF 3 TIMES HIGHER THAN SPECIFIED FOR PERMANENT SEED AND THEN MULCHED. IF DORMANT SEEDING IS USED, ALL DISTURBED AREAS SHALL RECEIVE 4 INCHES OF LOAM AND SEED AT AN APPLICATION RATE OF 5 LBS PER 1,000 S.F. ALL AREAS INSUFFICIENTLY VEGETATED (LESS THAN 75%) IN THE SPRING SHALL BE REVEGETATED.

#### 6. OVER-WINTER STABILIZATION OF DITCHES AND CHANNELS

ALL STONE-LINED DITCHES AND CHANNELS MUST BE CONSTRUCTED BY NOVEMBER 1. ALL GRASS-LINED DITCHES AND CHANNELS MUST BE CONSTRUCTED BY SEPTEMBER 1. IF A GRASS-LINED DITCH OR CHANNEL IS STABILIZED BY SEPTEMBER 1, THEN EITHER A SOD LINING SHALL BE INSTALLED PRIOR TO OCTOBER 1 OR THE DITCH MUST BE LINED WITH STONE RIPRAP BACKED BY AN APPROPRIATE GRAVEL BED OR GEOTEXTILE PRIOR TO NOVEMBER 1.

### 7. OVER-WINTER STABILIZATION OF DISTURBED SLOPES

ALL STONE-COVERED SLOPES MUST BE CONSTRUCTED AND STABILIZED BY NOVEMBER 15. ALL SLOPES TO BE VEGETATED MUST BE SEEDED AND MULCHED BY SEPTEMBER 1. ALL AREAS HAVING A GRADE STEEPER THAN 8% SHALL BE CONSIDERED A SLOPE. IF A SLOPE TO BE VEGETATED IS NOT STABILIZED BY SEPTEMBER 1, THEN THE SLOPE SHALL EITHER BE STABILIZED WITH TEMPORARY VEGETATION AND EROSION CONTROL MATS BY OCTOBER 1, SOD BY OCTOBER 1, EROSION CONTROL MIX BY NOVEMBER 1 OR STONE RIPRAP BY NOVEMBER 15. SEE APPLICABLE SECTIONS UNDER EROSION AND SEDIMENTATION CONTROL NOTES FOR PROPER INSTALLATION METHODS.

8. OVER-WINTER STABILIZATION OF DISTURBED SOILS

BY SEPTEMBER 15, ALL DISTURBED SOILS ON AREAS HAVING A SLOPE LESS THAN 15% MUST BE SEEDED AND MULCHED. IF THE DISTURBED AREAS ARE NOT STABILIZED BY THIS DATE, THEN THE AREA SHALL EITHER BE STABILIZED WITH TEMPORARY VEGETATION BY OCTOBER 1, SOD BY OCTOBER 1, OR MULCH BY NOVEMBER 15. SEE APPLICABLE SECTIONS UNDER EROSION AND SEDIMENTATION CONTROL NOTES FOR PROPER INSTALLATION METHODS.

### **INSPECTION & MAINTENANCE NOTES:**

# CONTRACTORS".

- A MINIMUM OF 85% OF AREAS VEGETATED WITH VIGOROUS GROWTH

OPERATION AND COMPLETING THE FIRST PHASE UP TO FINAL GRADING AND SEEDING BEFORE STARTING THE NEXT PHASE. ANY EXPOSED AREA THAT WILL NOT BE FINISH GRADED WITHIN 14 DAYS SHALL BE TREATED WITH MULCH OR PLANTED WITH TEMPORARY VEGETATION. PROVISIONS SHALL BE MADE TO SAFELY CONVEY SURFACE RUNOFF TO STORM DRAINS. PROTECTED OUTLETS OR TO STABLE WATER COURSES TO ENSURE THAT SURFACE RUNOFF WILL NOT DAMAGE SLOPES OR OTHER GRADED AREAS. CUT AND FILL SLOPES SHALL NOT EXCEED 1.5:1. CUT AND FILL SLOPES THAT ARE TO BE STABILIZED WITH GRASS SHALL NOT BE STEEPER THAN 3:1: CUT AND FILL SLOPES STEEPER THAN 3:1 SHALL BE STABILIZED WITH EROSION CONTROL BLANKETS OR MATS; CUT AND FILL SLOPES STEEPER THAN 2:1 SHALL BE STABILIZED WITH RIP RAP OR AN APPROVED EQUIVALENT. AREAS TO BE FILLED SHALL BE CLEARED, GRUBBED AND STRIPPED OF TOPSOIL TO REMOVE TREES, VEGETATION, ROOTS OR OTHER OBJECTIONABLE MATERIALS. AREAS SHALL BE SCARIFIED TO A MINIMUM DEPTH OF 3 INCHES PRIOR TO PLACEMENT OF TOPSOIL. ALL FILLS SHALL BE COMPACTED AS REQUIRED TO REDUCE EROSION, SLIPPAGE, SETTLEMENT, SUBSIDENCE OR OTHER RELATED PROBLEMS. FILL INTENDED TO SUPPORT BUILDINGS, STRUCTURES AND CONDUITS, ETC. SHALL BE COMPACTED IN ACCORDANCE WITH LOCAL REQUIREMENTS OR CODES. ALL FILLS SHALL BE PLACED AND COMPACTED IN LAYERS NOT TO EXCEED 8 INCHES IN THICKNESS. FILL MATERIAL SHALL BE FREE OF STUMPS, BUILDING DEBRIS AND OTHER OBJECTIONABLE MATERIALS THAT WOULD INTERFERE WITH OR PREVENT CONSTRUCTION OF SATISFACTORY LIFTS. FROZEN MATERIAL OR SOFT, MUCKY OR HIGHLY COMPRESSIBLE MATERIALS SHALL NOT BE INCORPORATED INTO FILL SLOPES OR STRUCTURAL FILLS. FILL SHALL NOT BE PLACED ON A FROZEN FOUNDATION. SEEPS OR SPRINGS ENCOUNTERED DURING CONSTRUCTION SHALL BE HANDLED APPROPRIATELY. ALL GRADED AREAS SHALL BE PERMANENTLY STABILIZED IMMEDIATELY FOLLOWING FINISHED GRADING.

HYDROSEEDING SHALL BE DONE IN ACCORDANCE WITH SUPPLIERS RECOMMENDATIONS. FOR SEEDED AREAS TO BE PERMANENTLY STABILIZED, 90% OF THE DISTURBED SOIL SHALL BE COVERED WITH

SOD STRIPS SHALL BE LAID AT RIGHT ANGLES TO DIRECTION OF SLOPE OR FLOW OF WATER STARTING AT LOWEST ELEVATION. JOINTS SHALL BE STAGGERED, AND ALL STRIPS SHALL BE ROLLED OR TAMPED INTO PLACE. ON SLOPES, SOD SHALL BE ANCHORED WITH STAPLES, WIRE OR PINS. IRRIGATE SODDED AREA IMMEDIATELY AFTER INSTALLATION. FOR SODDED AREAS TO BE PERMANENTLY STABILIZED, THE ROOTS OF THE SOD MUST BE COMPLETELY BOUND INTO THE UNDERLYING SOIL WITH NO SLUMPING OF THE SOD OR DIE-OFF.


THE CONTRACTOR SHALL BE RESPONSIBLE TO ENSURE ALL CONSTRUCTION OPERATIONS COMPLY WITH THE INSPECTION AND MAINTENANCE PROCEDURES FOR THE PROJECT, INCLUDING, BUT NOT LIMITED TO THOSE INCLUDED IN THIS PLAN SET. THE "INSPECTION, MAINTENANCE, AND HOUSEKEEPING PLAN". AND THE "MAINE EROSION AND SEDIMENTATION CONTROL PRACTICES FIELD GUIDE FOR

ALL AREAS SHALL BE CONSIDERED TO BE DENUDED UNTIL SEEDED AND MULCHED. HAY AND STRAW MULCH SHALL BE APPLIED AT A RATE OF 3 TONS PER ACRE (TWICE THE NORMAL ACCEPTED RATE) AND SHALL BE PROPERLY ANCHORED. EROSION CONTROL MIX MUST BE APPLIED WITH A MINIMUM 4 INCHES THICKNESS. MULCH SHALL NOT BE SPREAD ON TOP OF SNOW. SNOW MUST BE REMOVED DOWN TO A ONE-INCH DEPTH PRIOR TO APPLICATION AFTER FACH DAY OF FINAL GRADING. THE AREA WILL BE PROPERTY STABILIZED WITH ANCHORED HAY OR STRAW OR EROSION CONTROL MATTING. AN AREA SHALL BE CONSIDERED TO HAVE BEEN STABILIZED WHEN EXPOSED SURFACES HAVE BEEN EITHER MULCHED OR ADEQUATELY ANCHORED SO THAT GROUND SURFACE IS NOT VISIBLE THROUGH THE MULCH.

1. THE CONTRACTOR SHALL BE RESPONSIBLE TO ENSURE ALL CONSTRUCTION OPERATIONS COMPLY WITH THE INSPECTION AND MAINTENANCE PROCEDURES FOR THE PROJECT, INCLUDING, BUT NOT LIMITED TO THOSE INCLUDED IN THIS PLAN SET, THE "INSPECTION, MAINTENANCE, AND HOUSEKEEPING PLAN", AND THE "MAINE EROSION AND SEDIMENTATION CONTROL PRACTICES FIELD GUIDE FOR

2. INSPECTION SHALL OCCUR ON ALL DISTURBED AND IMPERVIOUS AREAS, EROSION CONTROL MEASURES, MATERIAL STORAGE AREAS, AND CONSTRUCTION VEHICLE ENTRANCE(S) AND OR EXIT(S). THESE AREAS SHALL BE INSPECTED AT LEAST ONCE PER WEEK, AS WELL AS 24 HOURS BEFORE AND AFTER A STORM EVENT, AND PRIOR TO COMPLETING PERMANENT STABILIZATION MEASURES. INSPECTIONS ARE TO BE CONDUCTED BY A PERSON WITH KNOWLEDGE OF EROSION AND STORMWATER CONTROL, INCLUDING STANDARDS AND CONDITIONS IN THE PERMIT.

3. MAINTENANCE MEASURES SHALL BE APPLIED AS NEEDED DURING THE ENTIRE CONSTRUCTION SEASON. AFTER EACH RAINFALL, SNOW STORM OR PERIOD OF THAWING AND RUNOFF, THE SITE CONTRACTOR SHALL PERFORM A VISUAL INSPECTION OF ALL INSTALLED EROSION CONTROL MEASURES AND PERFORM REPAIRS AS NEEDED TO INSURE THEIR CONTINUOUS FUNCTION. FOLLOWING THE TEMPORARY AND/OR FINAL SEEDING AND MULCHING, THE CONTRACTOR SHALL, IN THE SPRING, INSPECT AND REPAIR ANY DAMAGES AND/OR BARE SPOTS. AN ESTABLISHED VEGETATIVE COVER MEANS

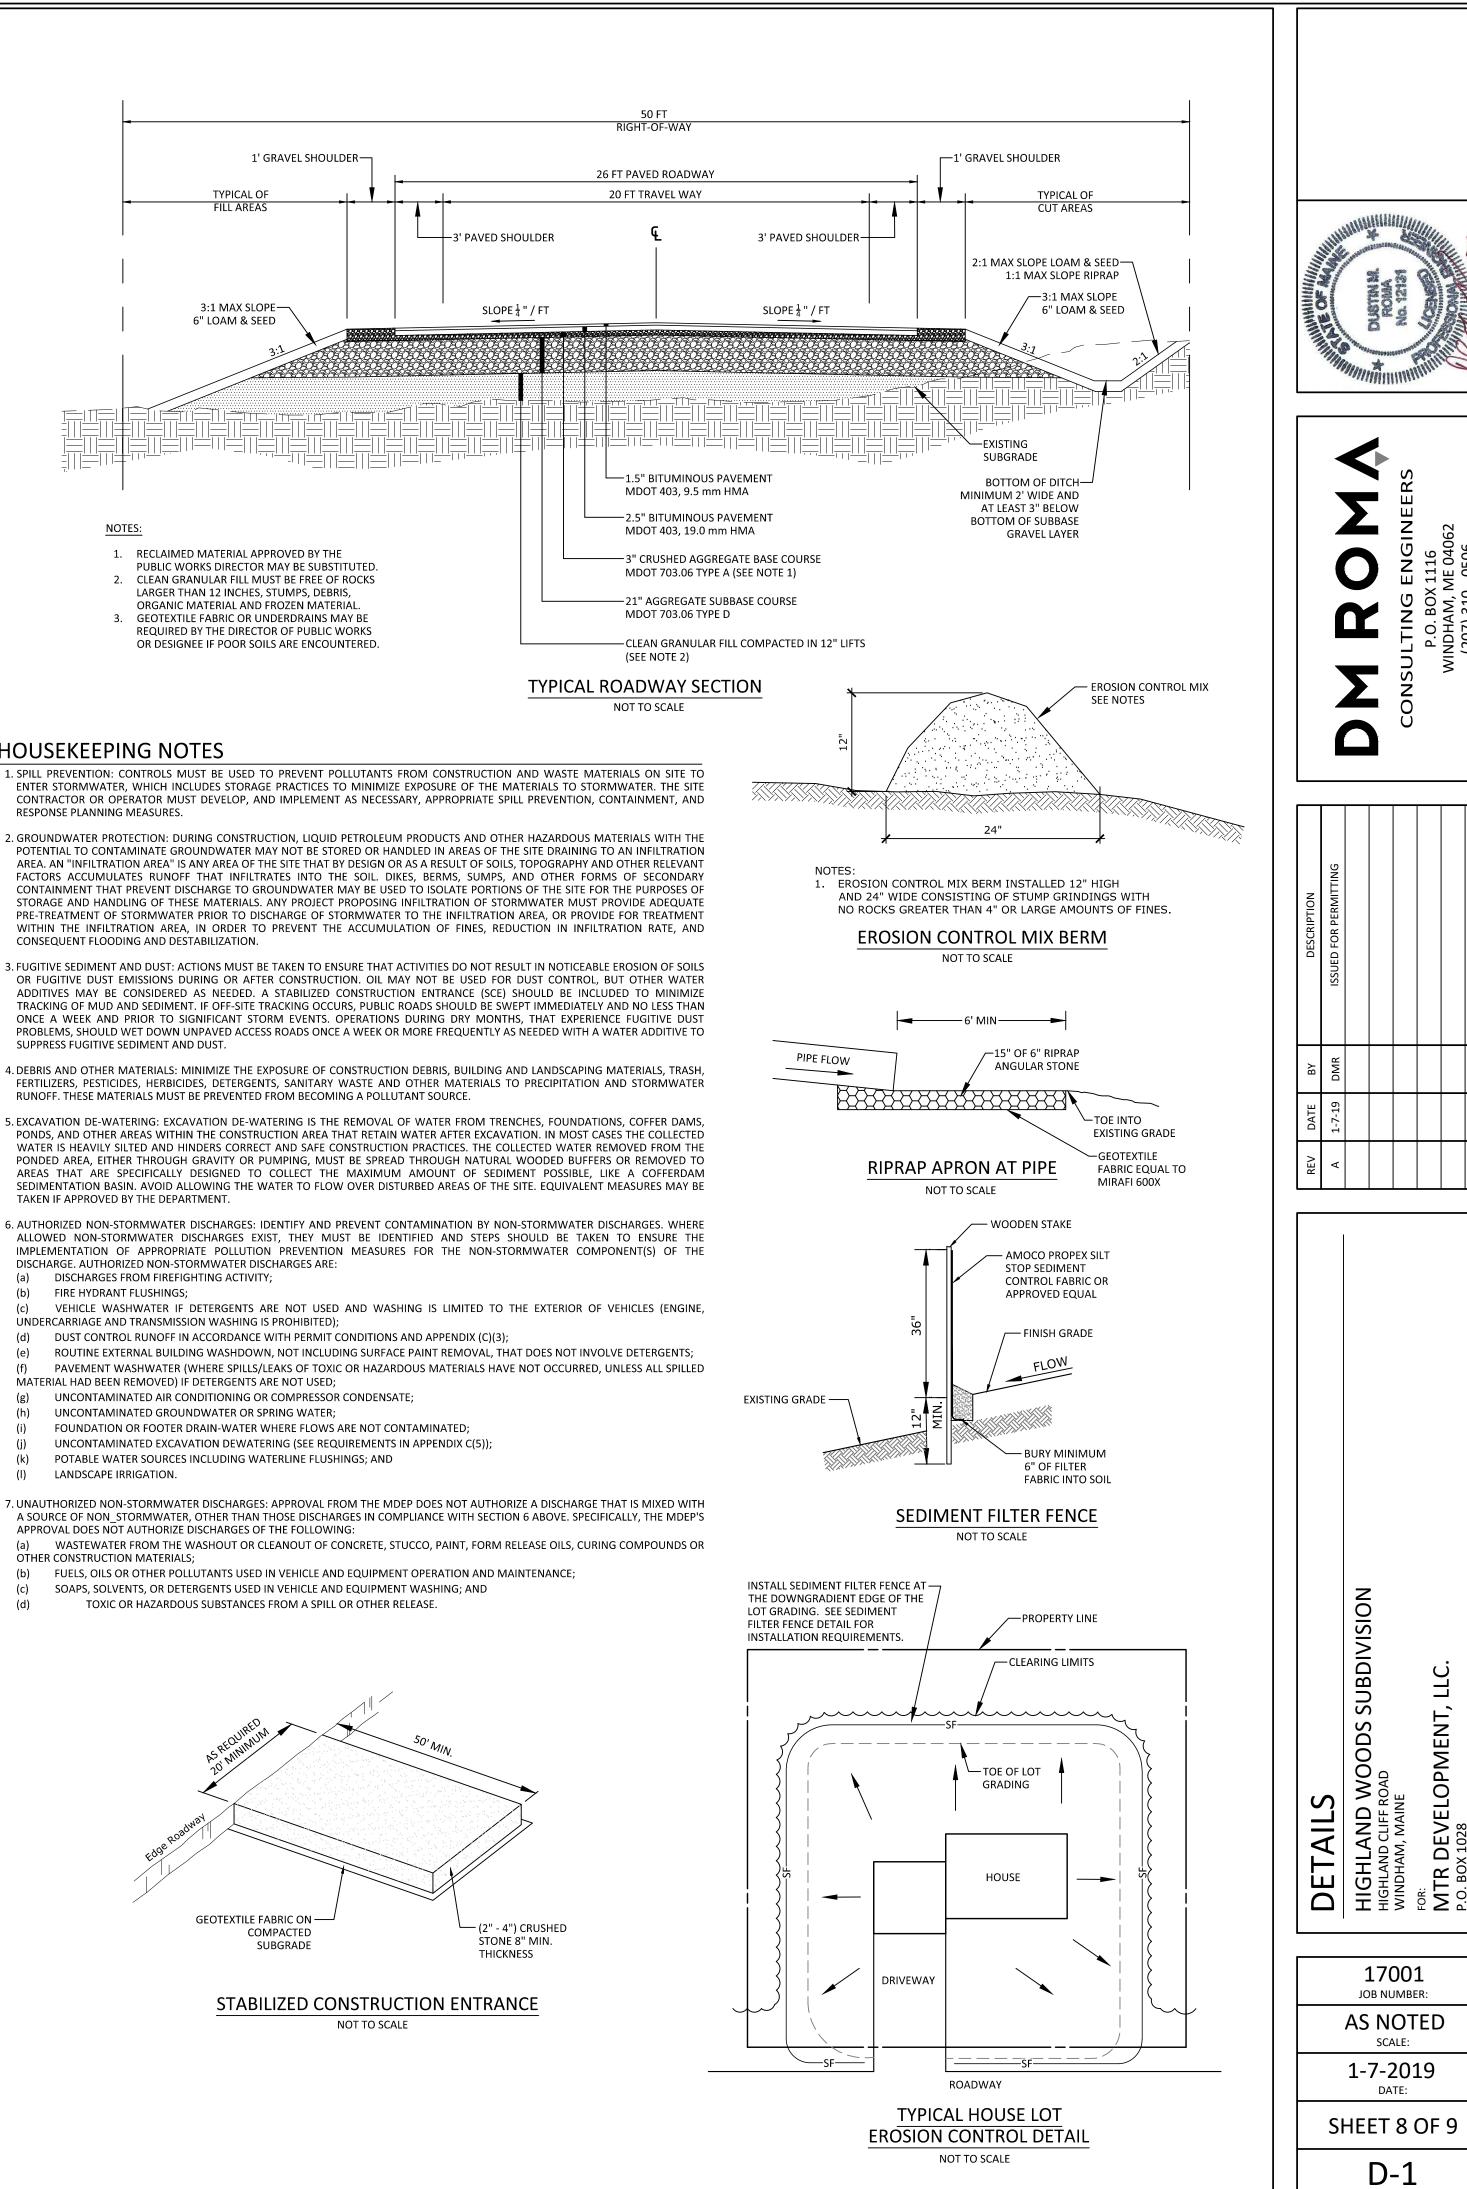

### HOUSEKEEPING NOTES

RESPONSE PLANNING MEASURES.

CONSEQUENT FLOODING AND DESTABILIZATION.

SUPPRESS FUGITIVE SEDIMENT AND DUST.

RUNOFF. THESE MATERIALS MUST BE PREVENTED FROM BECOMING A POLLUTANT SOURCE.

DISCHARGE, AUTHORIZED NON-STORMWATER DISCHARGES ARE: (a) DISCHARGES FROM FIREFIGHTING ACTIVITY;

FIRE HYDRANT FLUSHINGS: (b)

(c) UNDERCARRIAGE AND TRANSMISSION WASHING IS PROHIBITED); (d) DUST CONTROL RUNOFF IN ACCORDANCE WITH PERMIT CONDITIONS AND APPENDIX (C)(3);

MATERIAL HAD BEEN REMOVED) IF DETERGENTS ARE NOT USED


UNCONTAMINATED AIR CONDITIONING OR COMPRESSOR CONDENSATE;


FOUNDATION OR FOOTER DRAIN-WATER WHERE FLOWS ARE NOT CONTAMINATED

APPROVAL DOES NOT AUTHORIZE DISCHARGES OF THE FOLLOWING

OTHER CONSTRUCTION MATERIALS (b) (c)


SOAPS, SOLVENTS, OR DETERGENTS USED IN VEHICLE AND EQUIPMENT WASHING; AND (d)

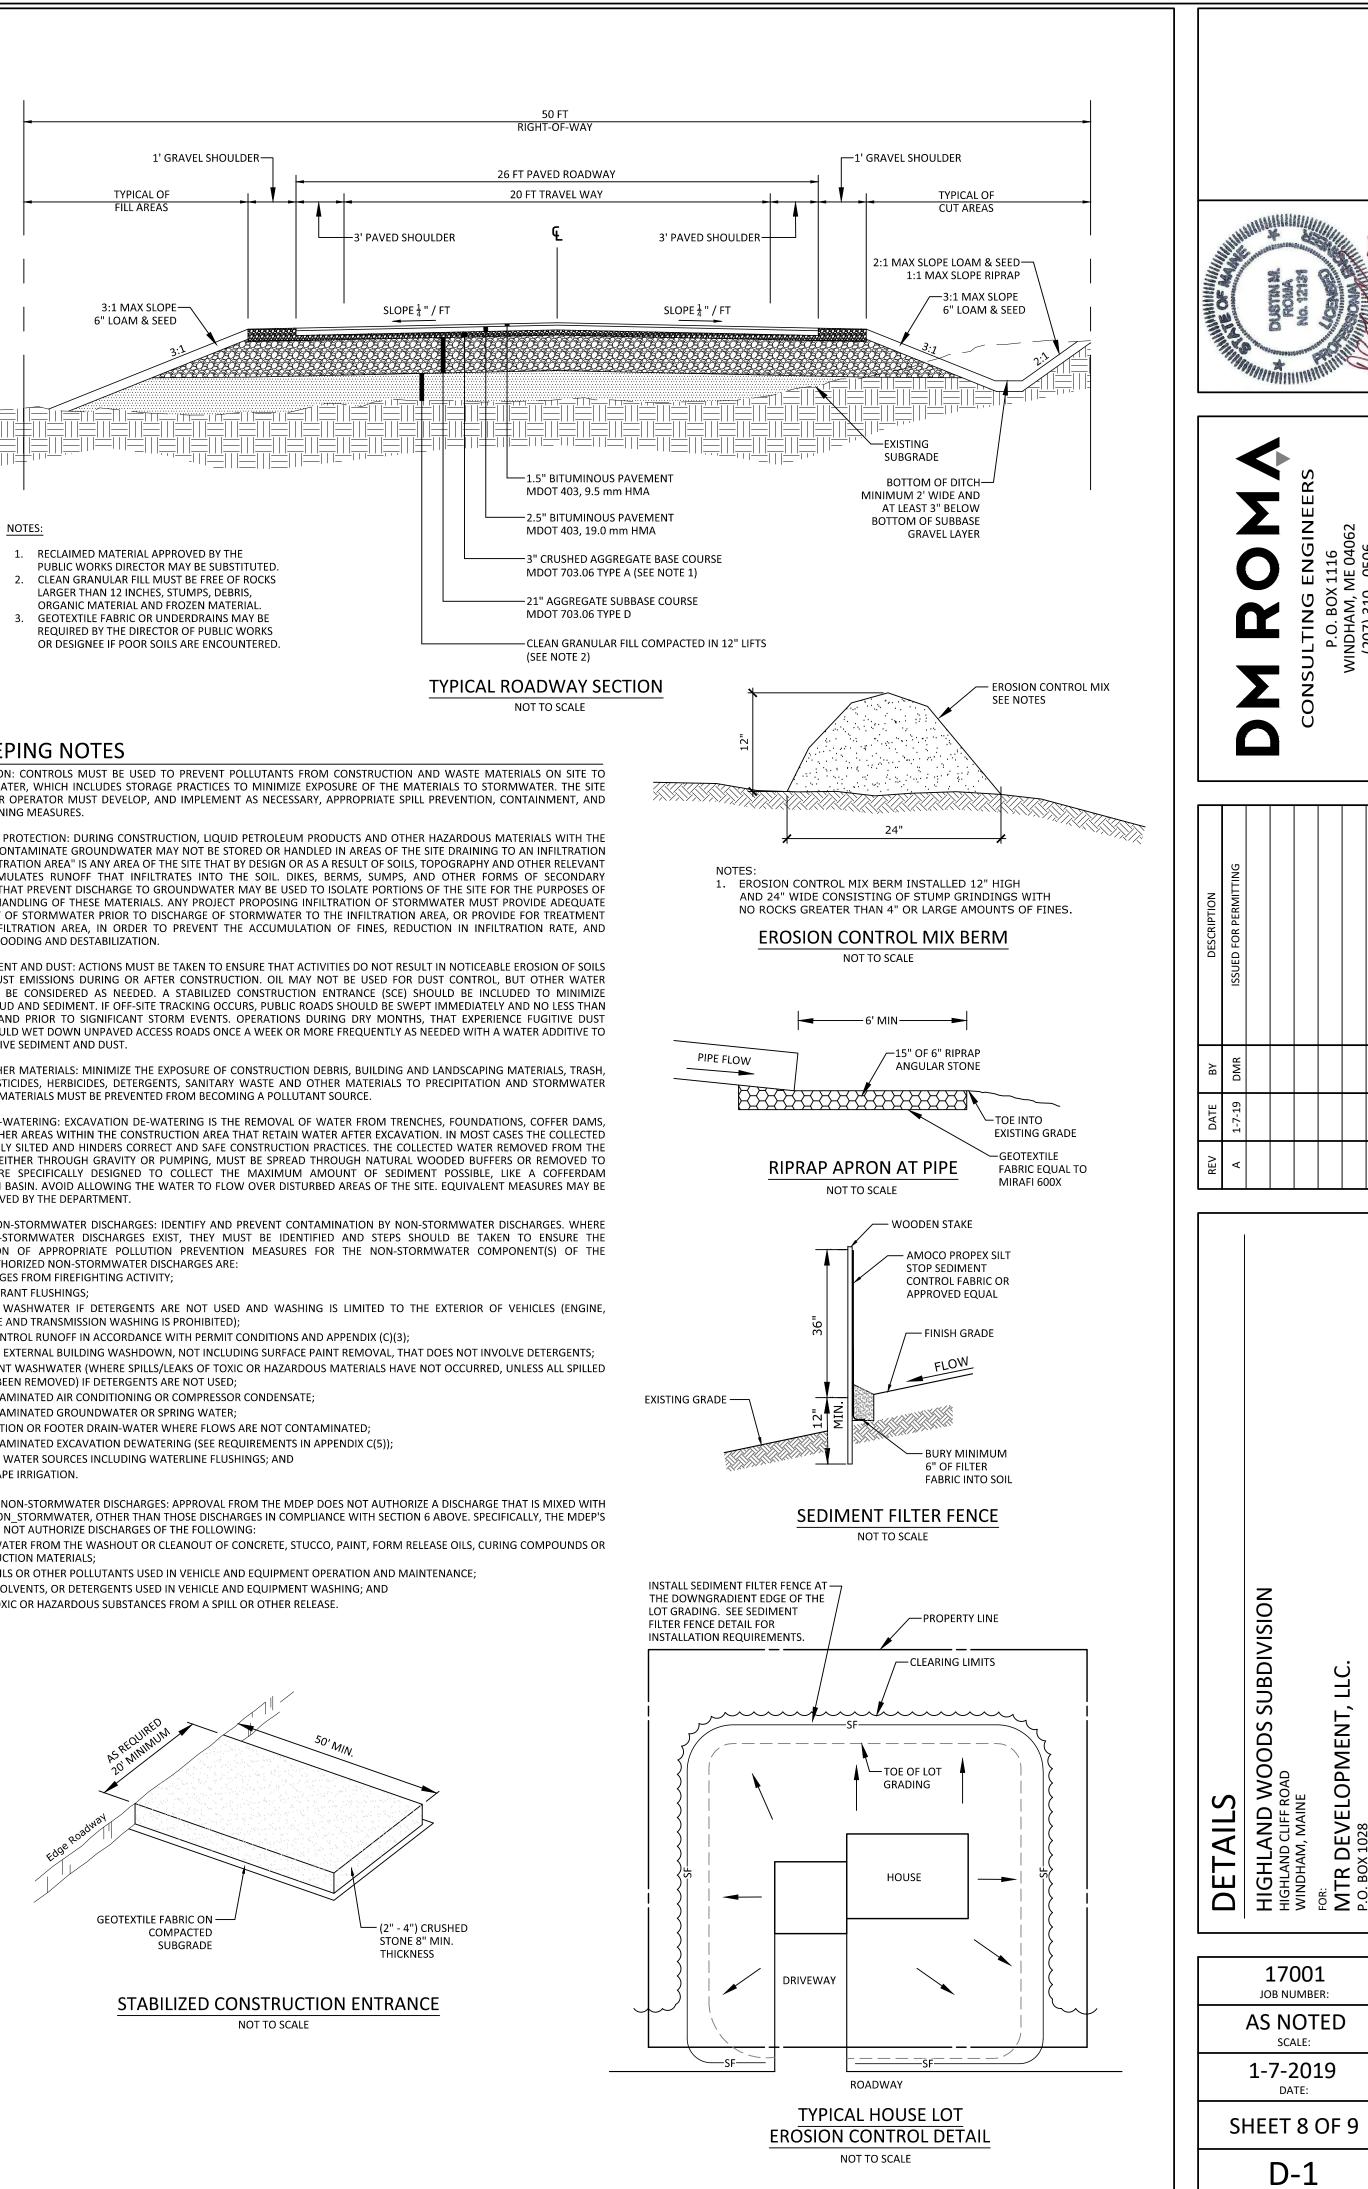


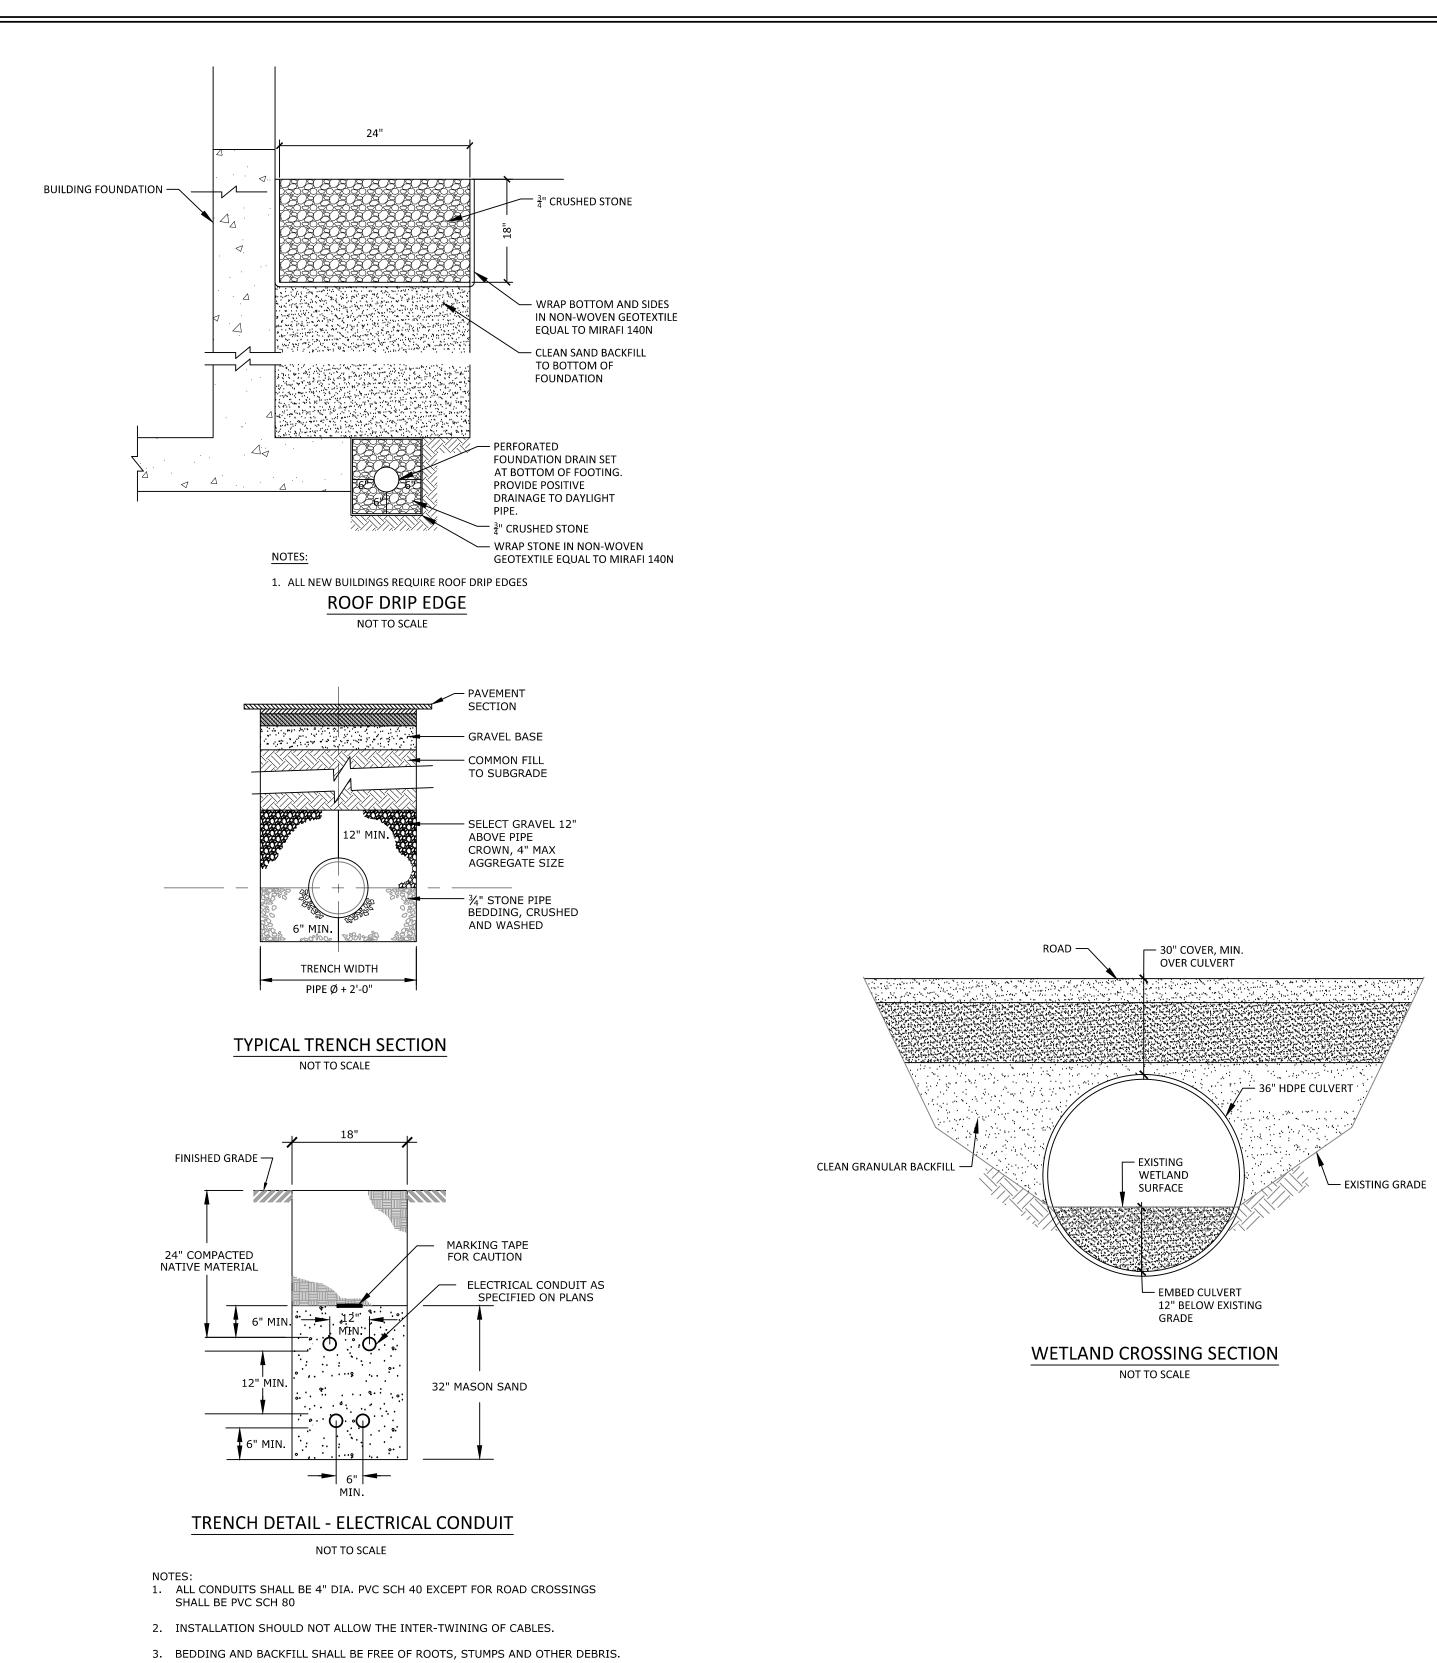

4. COMMUNICATION CABLE AND POWER CABLE SHALL HAVE NO LESS THAN 12 INCHES OF RADIAL SEPARATION.

REV       DATE       BV       DESCRIPTION         Includent       A       1-7-19       DMR       DESCRIPTION         HIGHLAND WOODS SUBDIVISION       HIGHLAND WOODS SUBDIVISION       EXERTIFICATION       EXERTIFICATION         HIGHLAND WOODS SUBDIVISION       HIGHLAND WOODS SUBDIVISION       EXERTIFICATION       EXERTIFICATION         INDHAM, MAINE       FOR       EXERTIFICATION       EXERTIFICATION         INDIANDARINE ALLOR       FOR       EXERCIDENT       EXERCIDENT         INDIANDARIA       FOR       EXERCIDENT       EXERCIDENT       EXERCIDENT         INDIANDARIA       EXERCIDENT       EXERCIDENT       EXERCIDENT       EXERCIDENT         INDIR       EXERCIDENT       EXERCIDENT </th <th></th>	
REV       DATE       BY       DESCRIPTION         A       1-7-19       DMR       ISSUED FOR PERMITTING         A       1-7-19       DMR       ISSUED FOR PERMITTING         POID       POID       POID       POID	A PART OF ANAL
REV     DATE     BV       A     1-7-19     DMR       A     1-7-19     DMR	
	DESCRIPTION ISSUED FOR PERMITTING
	BY DMR
AILS ND WOODS SUBDIVISION LIFF ROAD MAINE VELOPMENT, LLC. 28 C. MAINE 04098	REV
DETA HIGHLAND C WINDHAM, FOR: MTR DE P.O. BOX 100 WESTBROOK	DETAILS
17001 JOB NUMBER: AS NOTED SCALE: 1-7-2019 DATE: SHEET 9 OF 9	
D-2	3

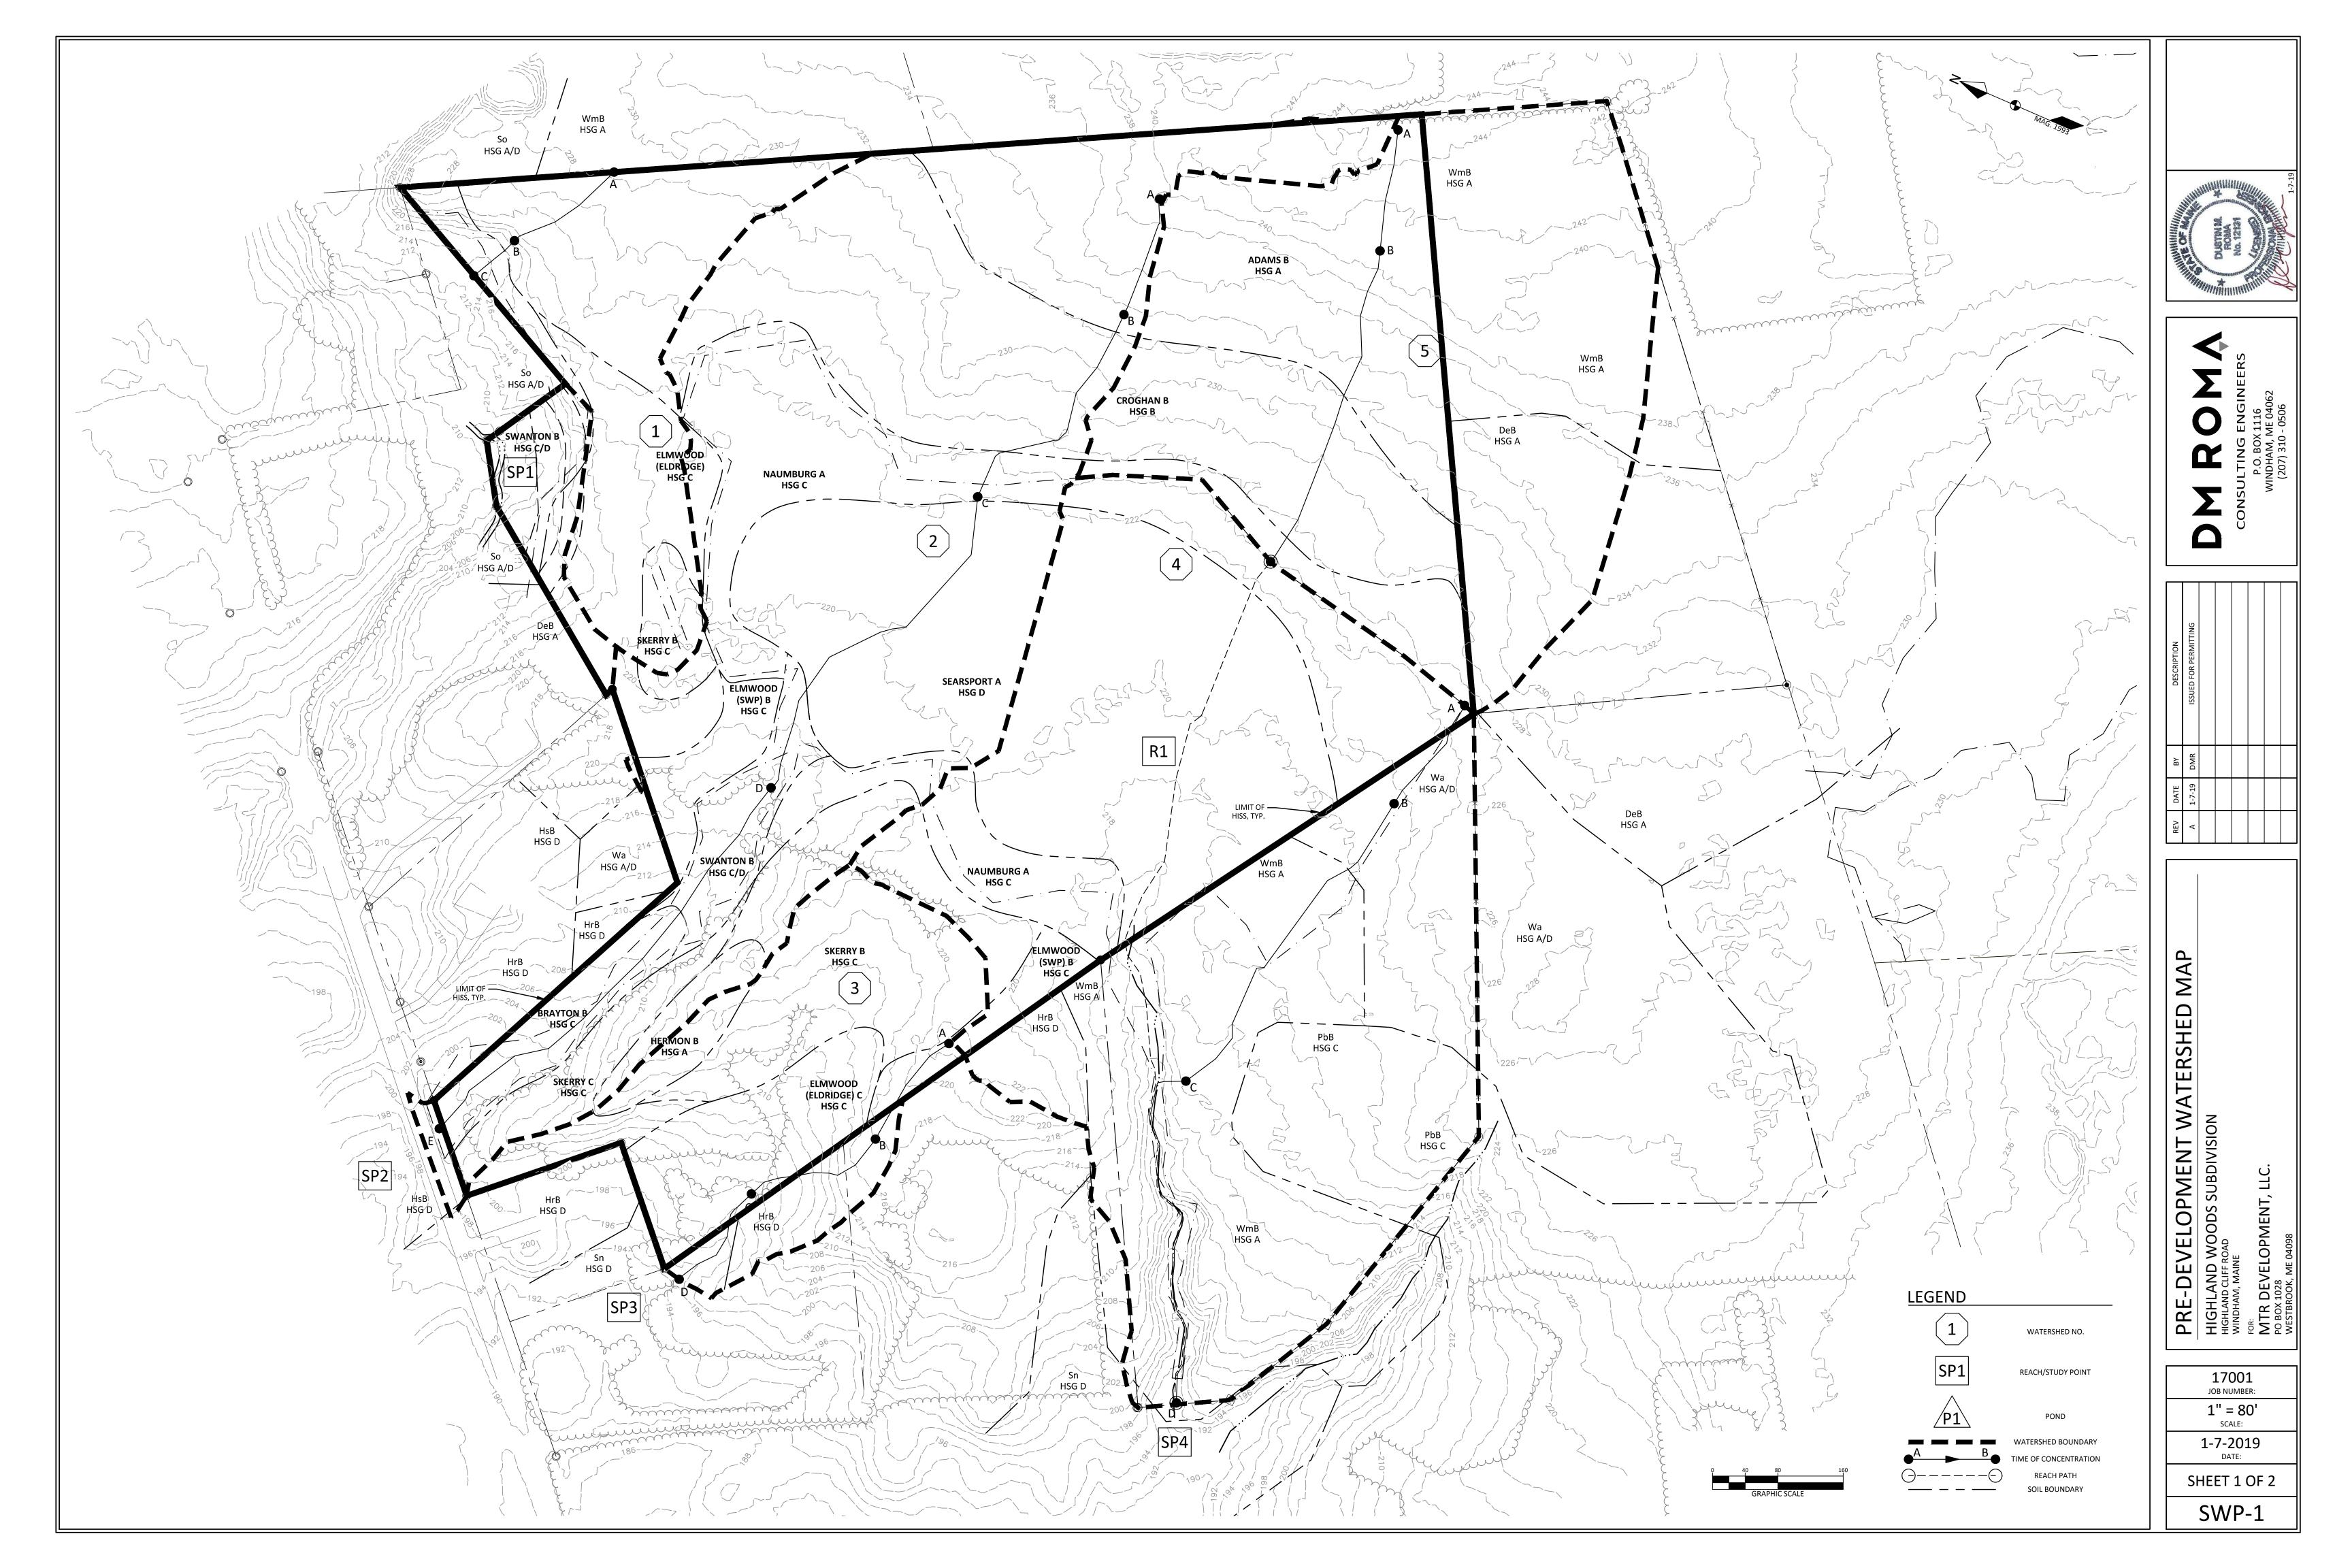

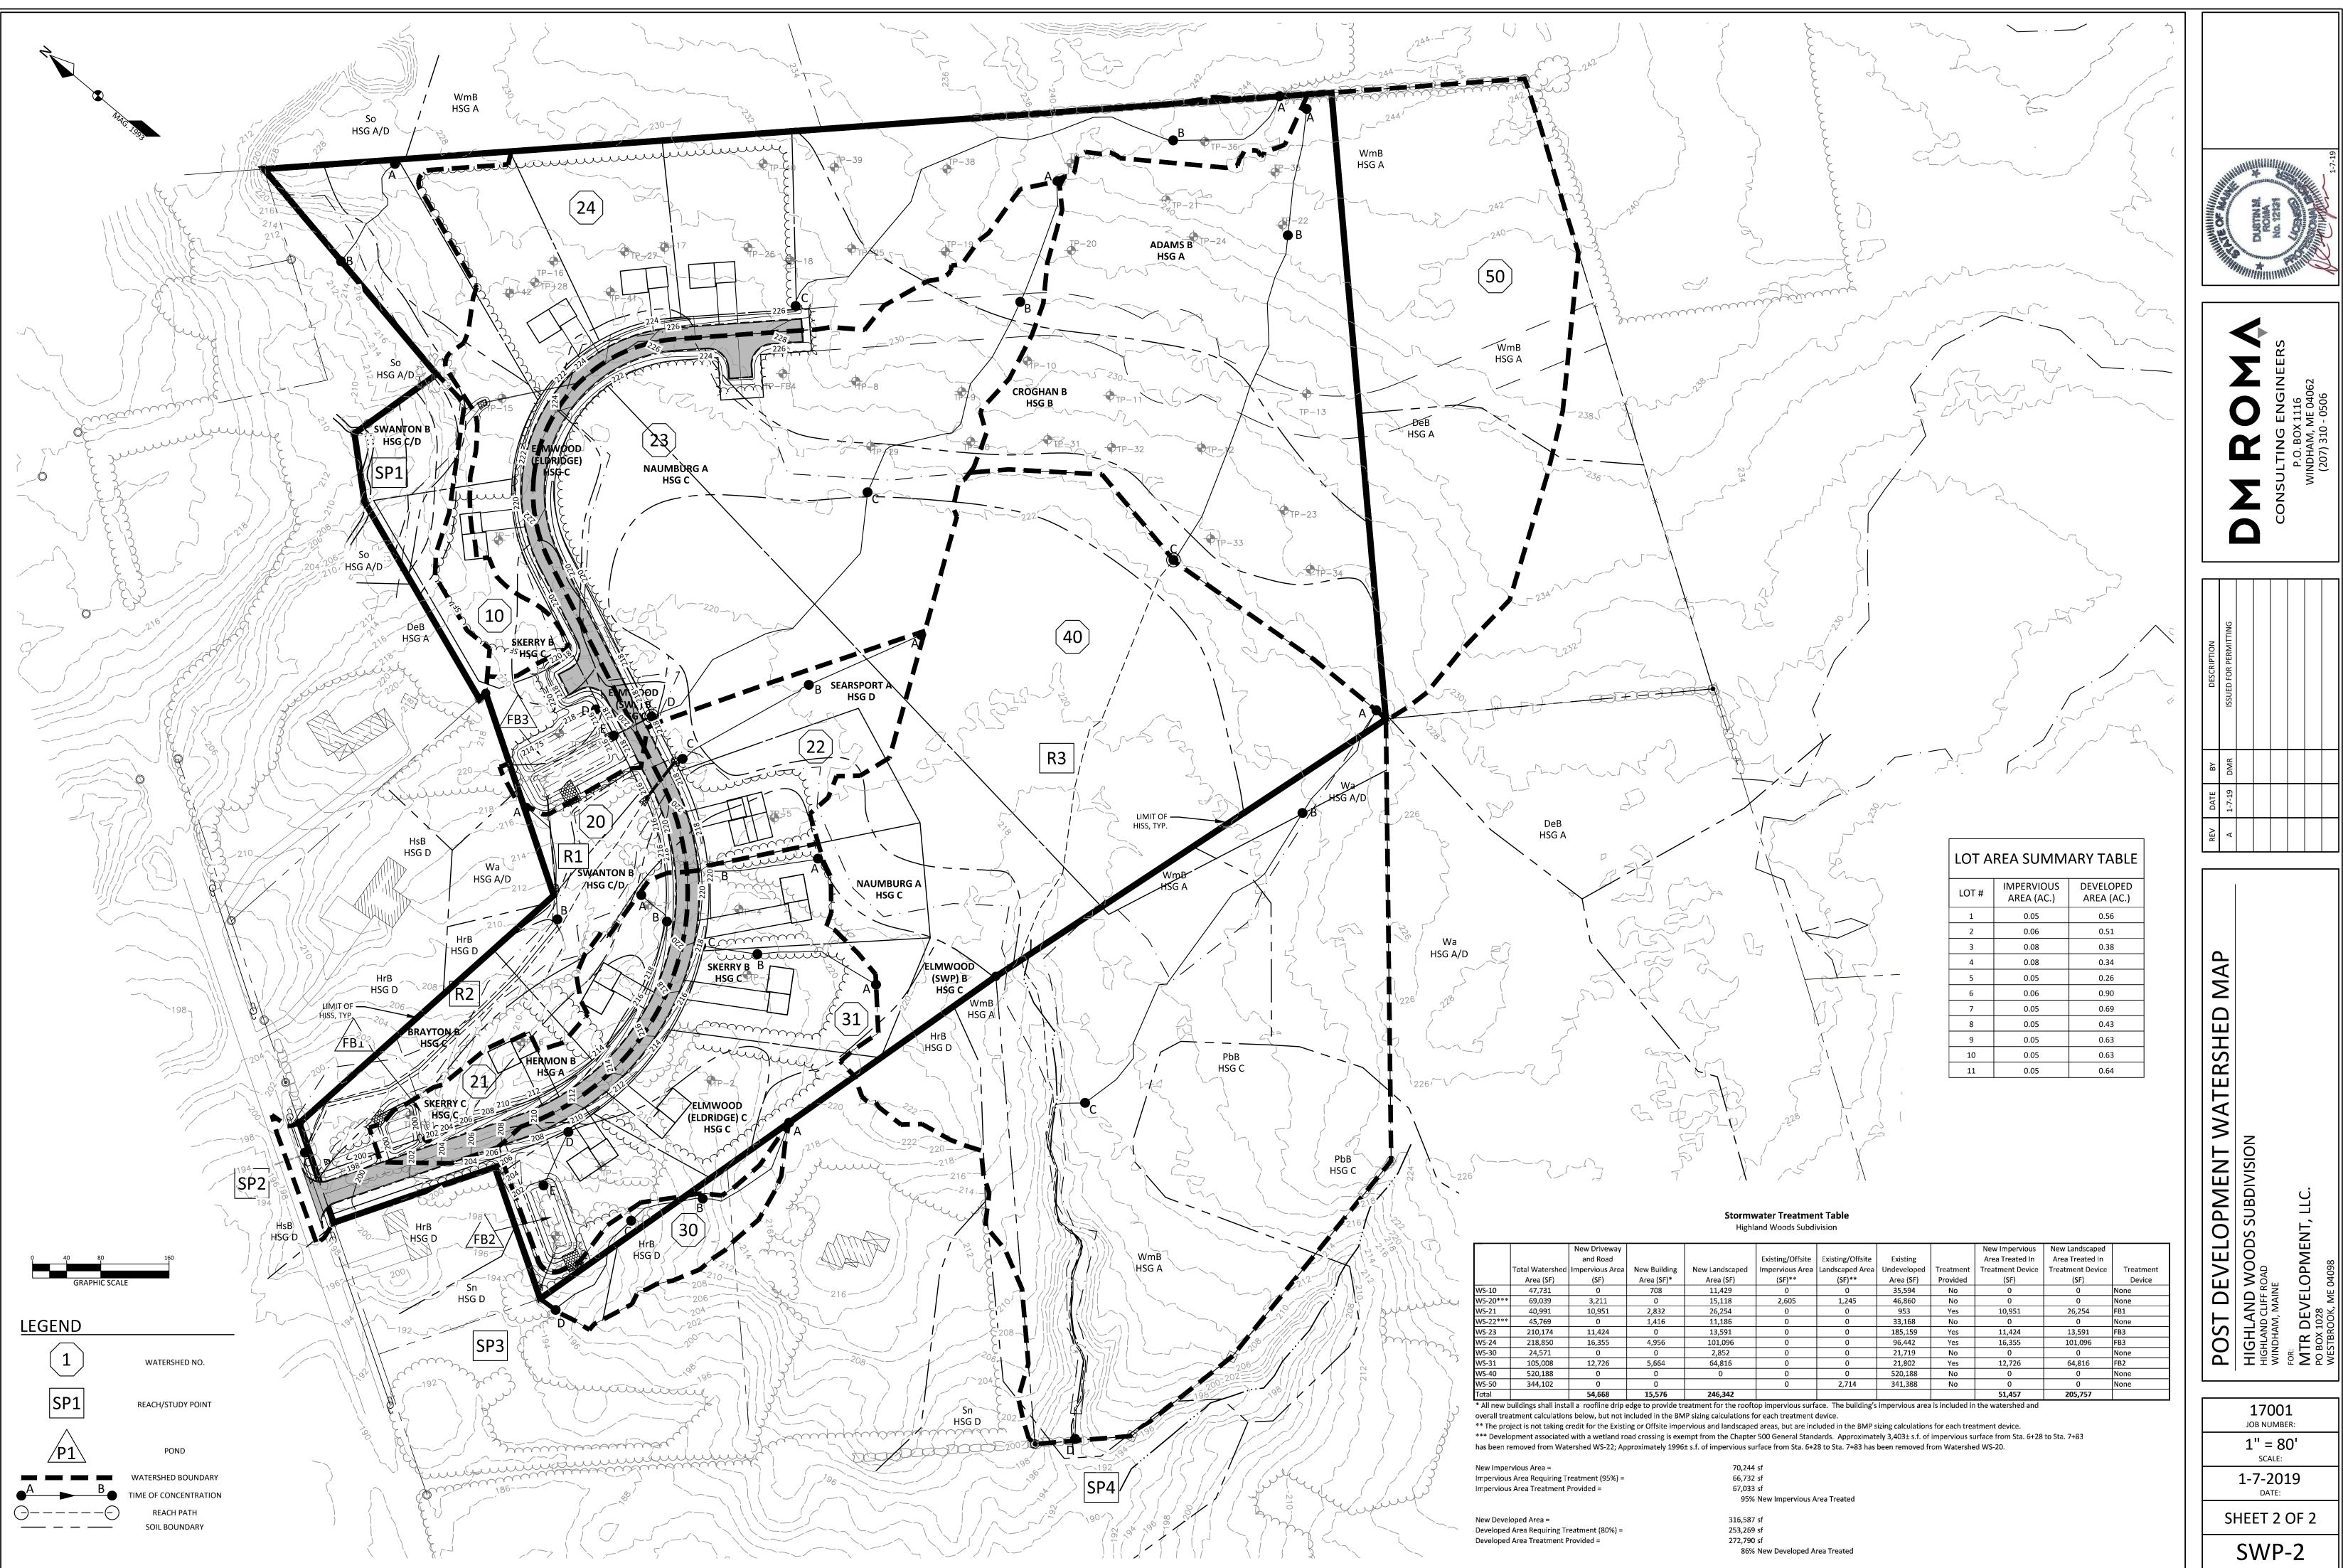

						New Impervious	New Landscaped	
		Existing/Offsite	Existing/Offsite	Existing		Area Treated In	Area Treated In	
w Building	New Landscaped	Impervious Area	Landscaped Area	Undeveloped	Treatment	Treatment Device	Treatment Device	Treatmen
\rea (SF)*	Area (SF)	(SF)**	(SF)**	Area (SF)	Provided	(SF)	(SF)	Device
708	11,429	0	0	35,594	No	0	0	None
0	15,118	2,605	1,245	46,860	No	0	0	None
2,832	26,254	0	0	953	Yes	10,951	26,254	FB1
1,416	11,186	0	0	33,168	No	0	0	None
0	13,591	0	0	185,159	Yes	11,424	13,591	FB3
4,956	101,096	0	0	96,442	Yes	16,355	101,096	FB3
0	2,852	0	0	21,719	No	0	0	None
5,664	64,816	0	0	21,802	Yes	12,726	64,816	FB2
0	0	0	0	520,188	No	0	0	None
0		0	2,714	341,388	No	0	0	None
15,576	246,342					51,457	205,757	