



MEZZANINE FLOOR PLAN
 1/8" = 1'-0" 1,464 SF

1. PROJECT IS DESIGNED TO THE TOWN OF WINDHAM'S DESIGN STANDARDS.
2. BUILDING MEETS TOWN OF WINDHAM ZONING ORDINANCE AND 'ADA' REQUIREMENTS.
3. PLANS AND ELEVATIONS ARE SUBJECT TO MINOR REVISIONS DURING CONSTRUCTION.

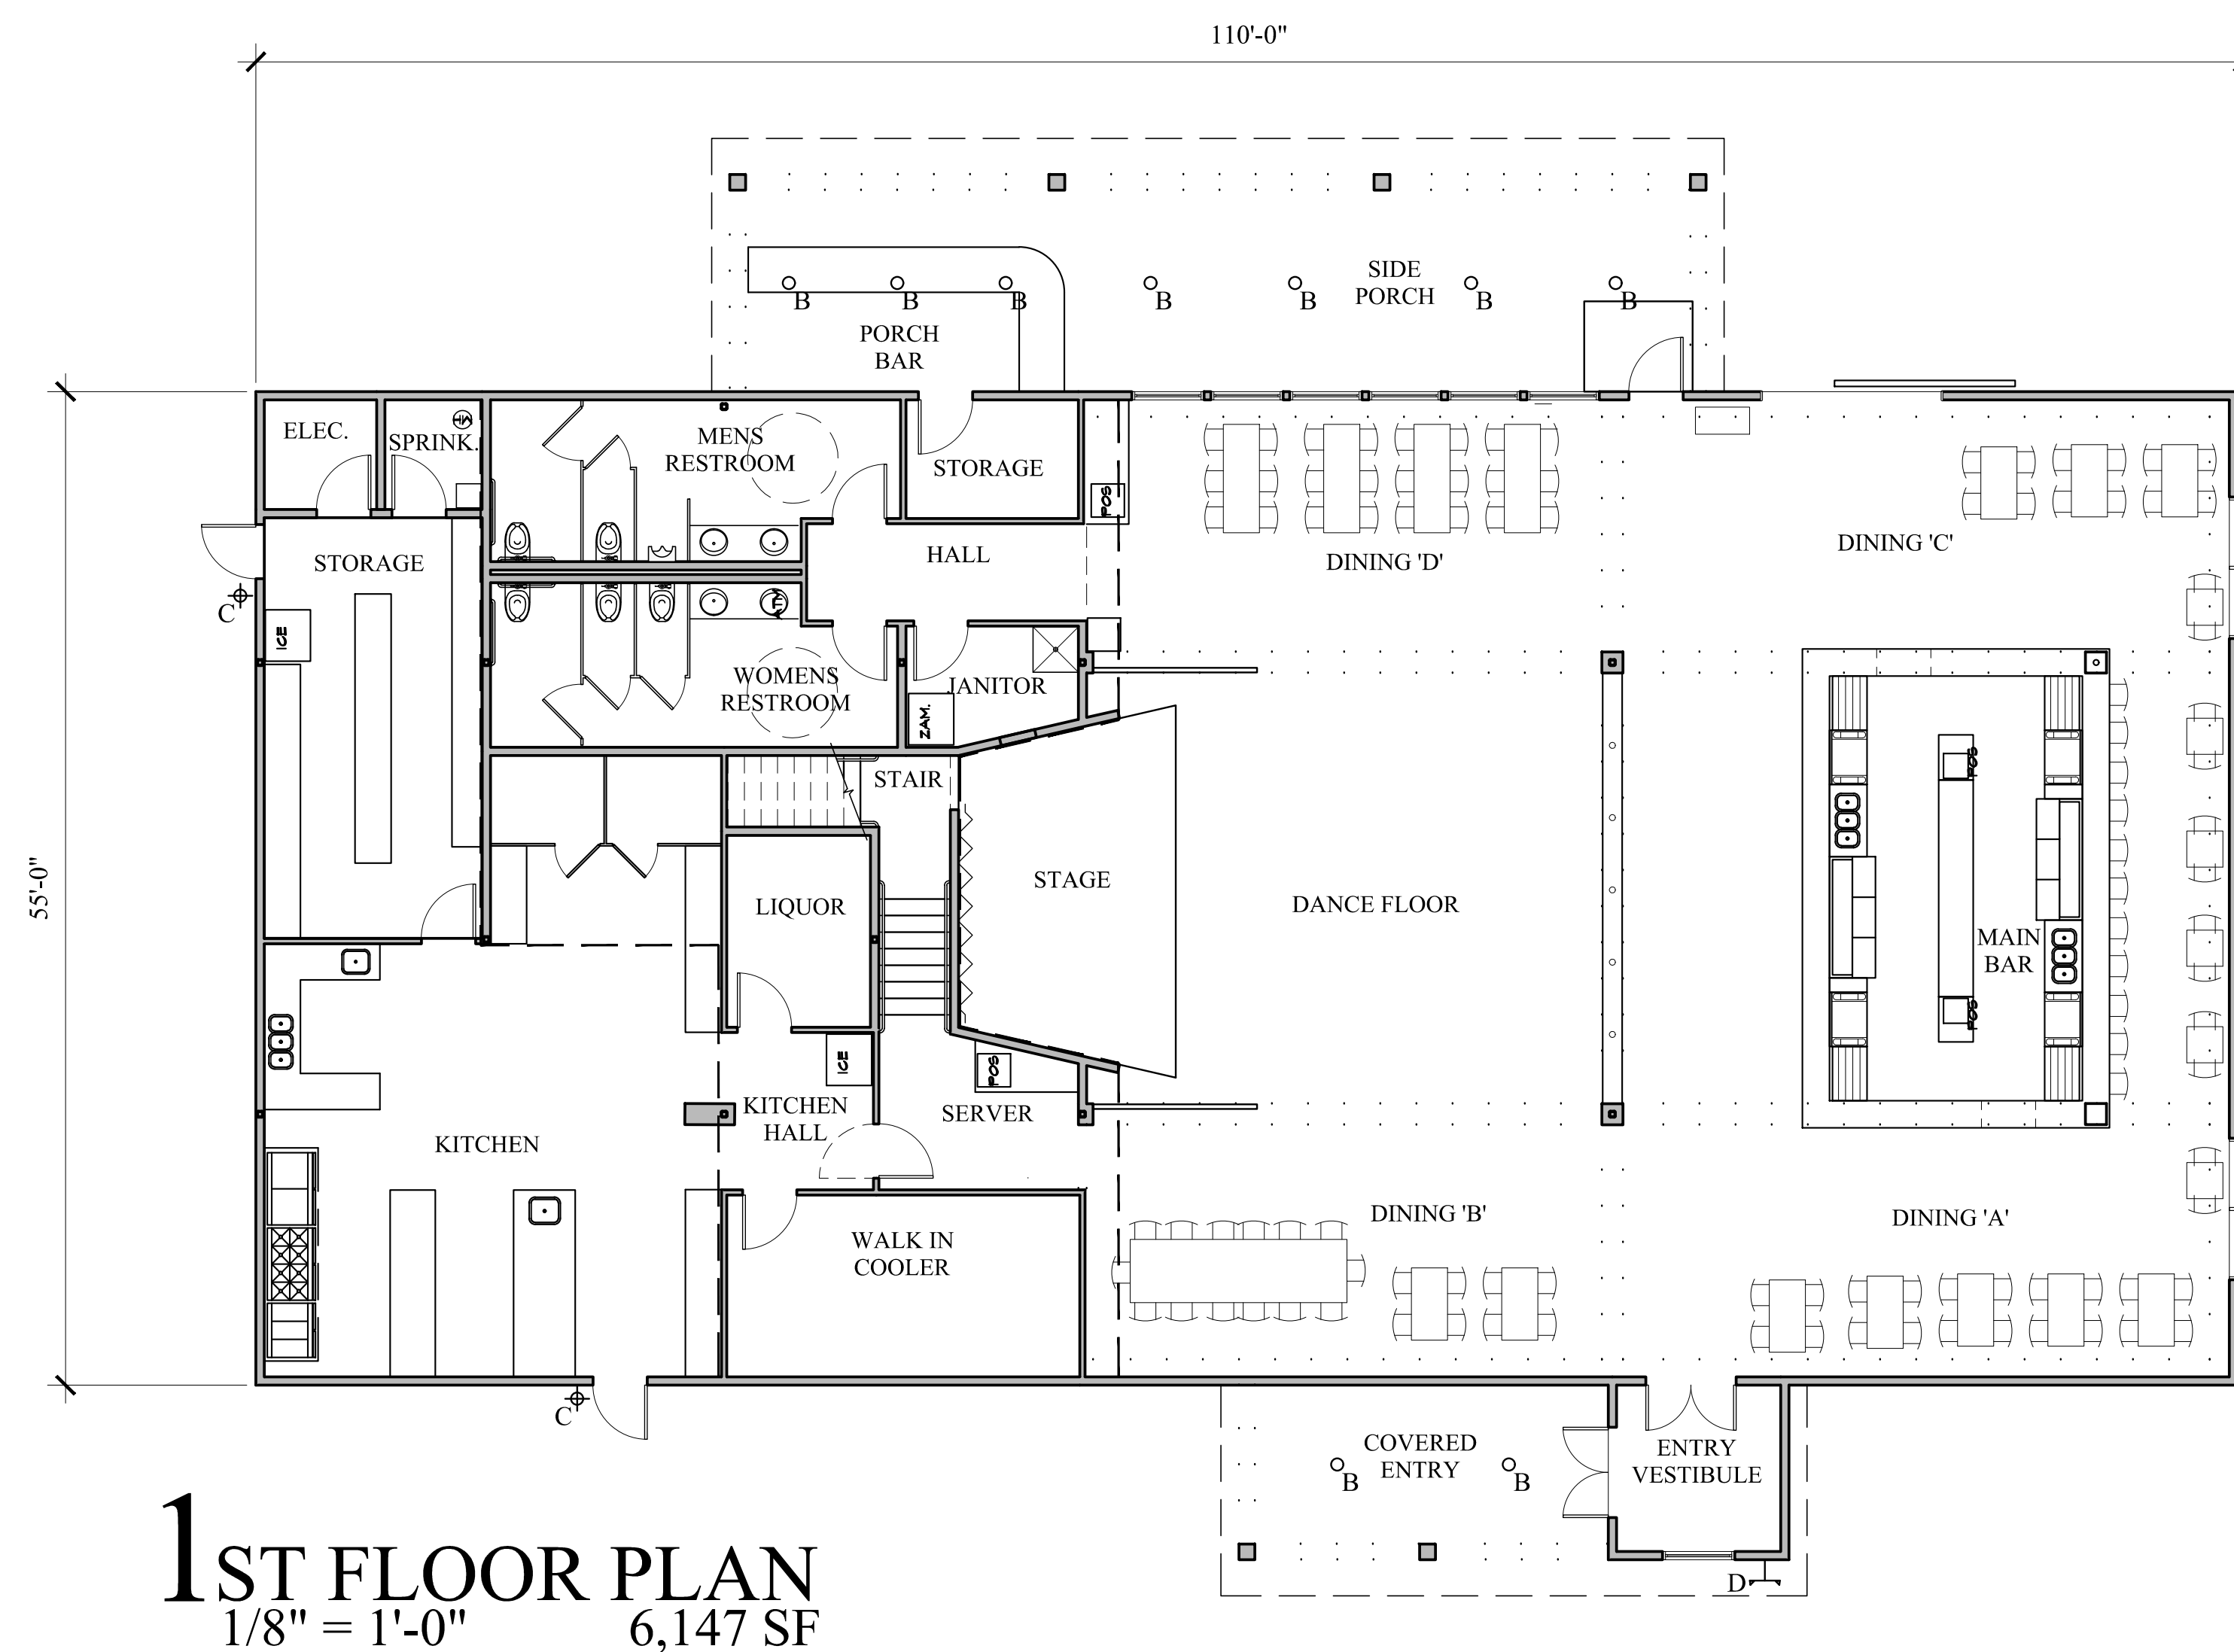


1ST FLOOR PLAN
 1/8" = 1'-0" 6,147 SF


A-1

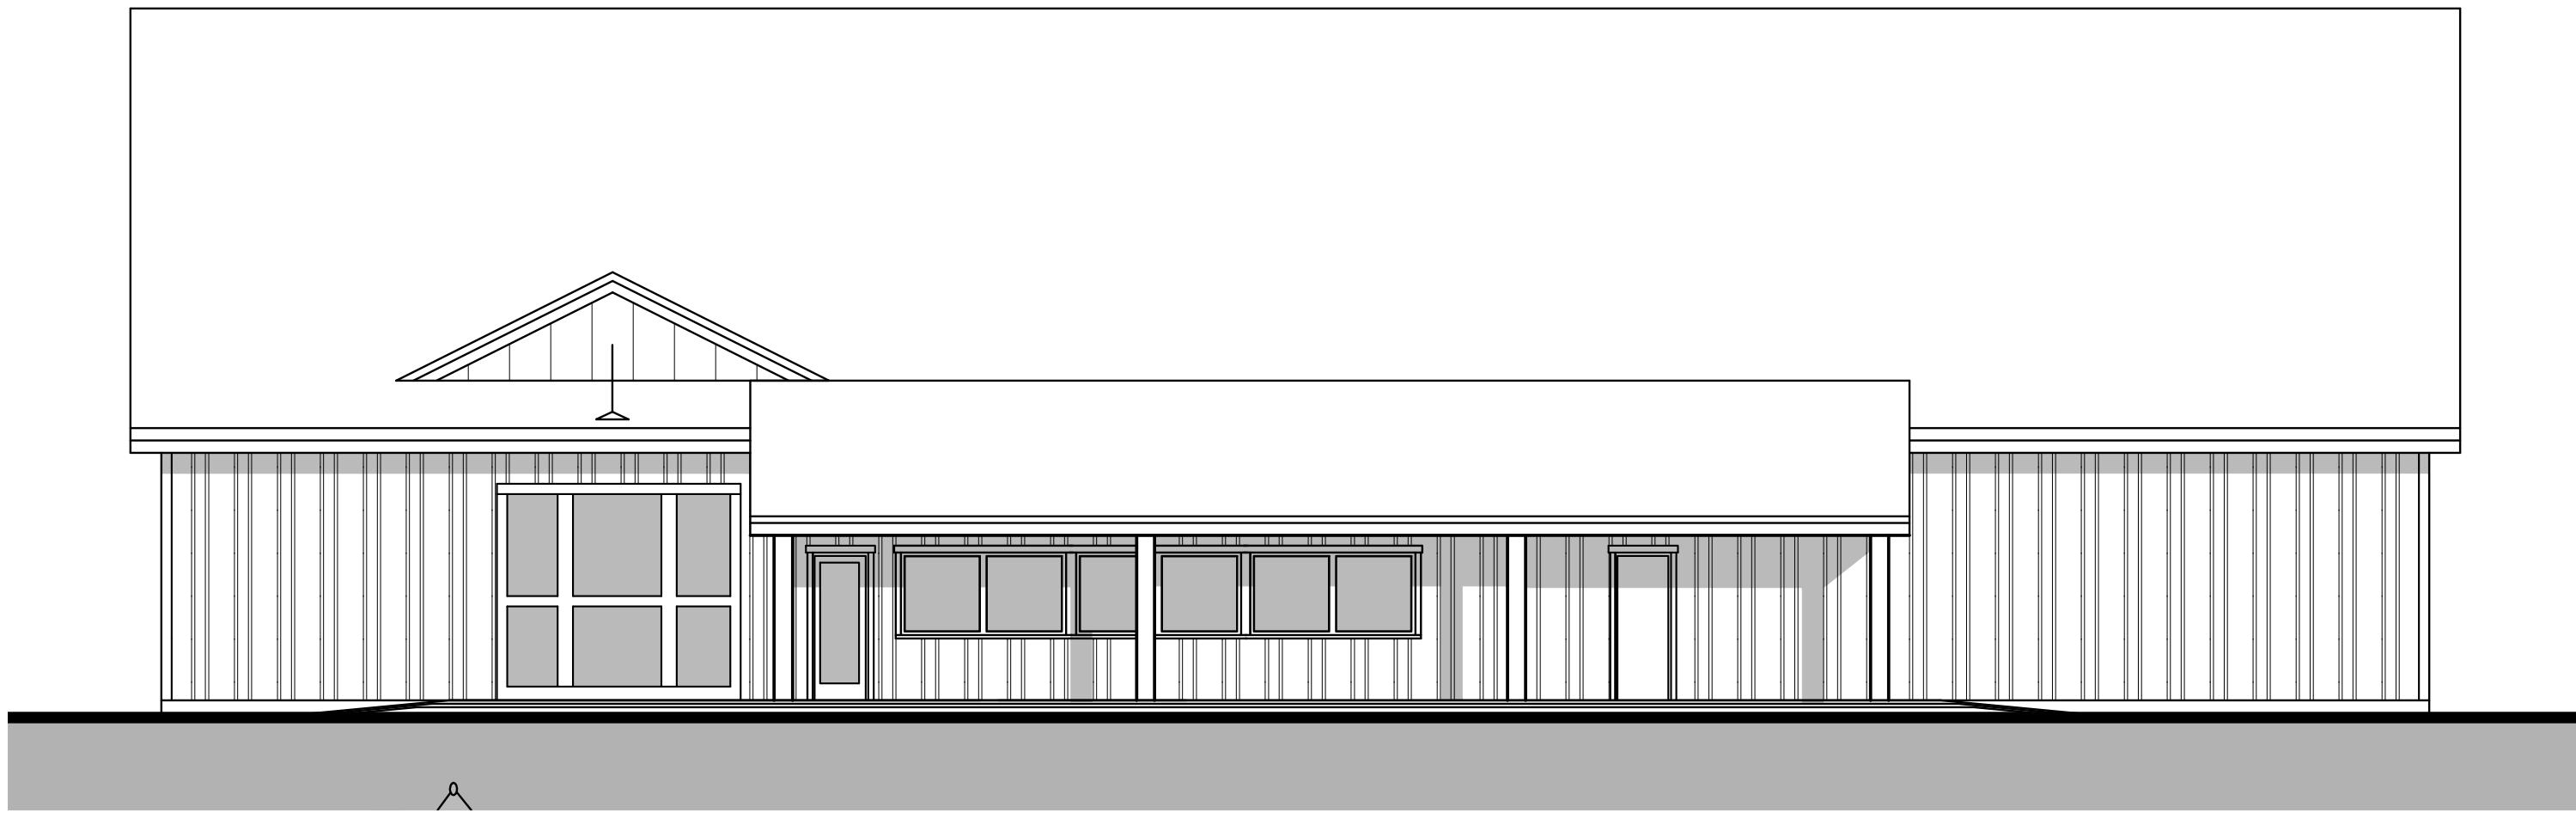


REAR ELEVATION
1/8" = 1'-0"

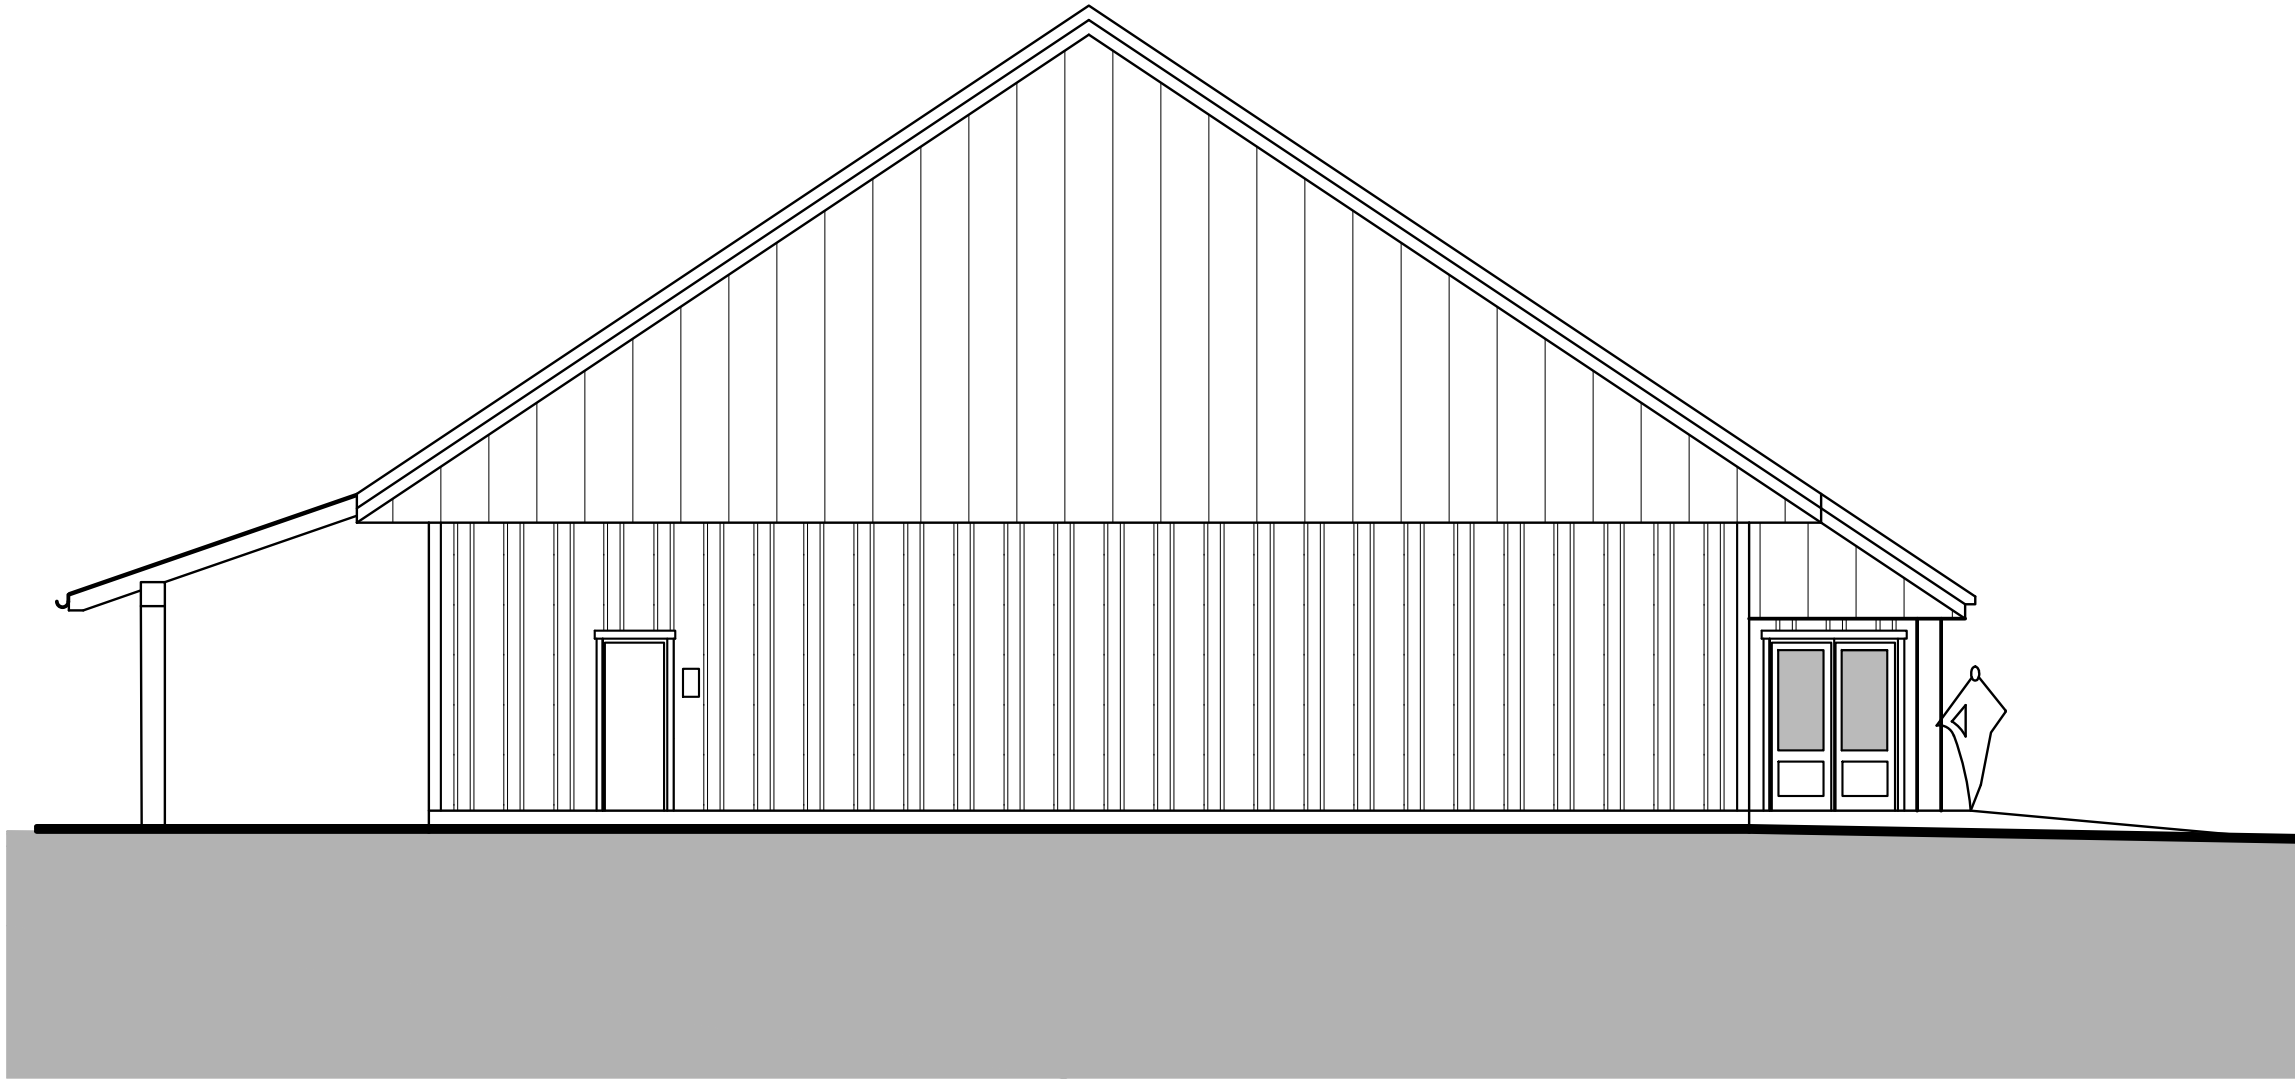

LEFT ELEVATION
1/8" = 1'-0"

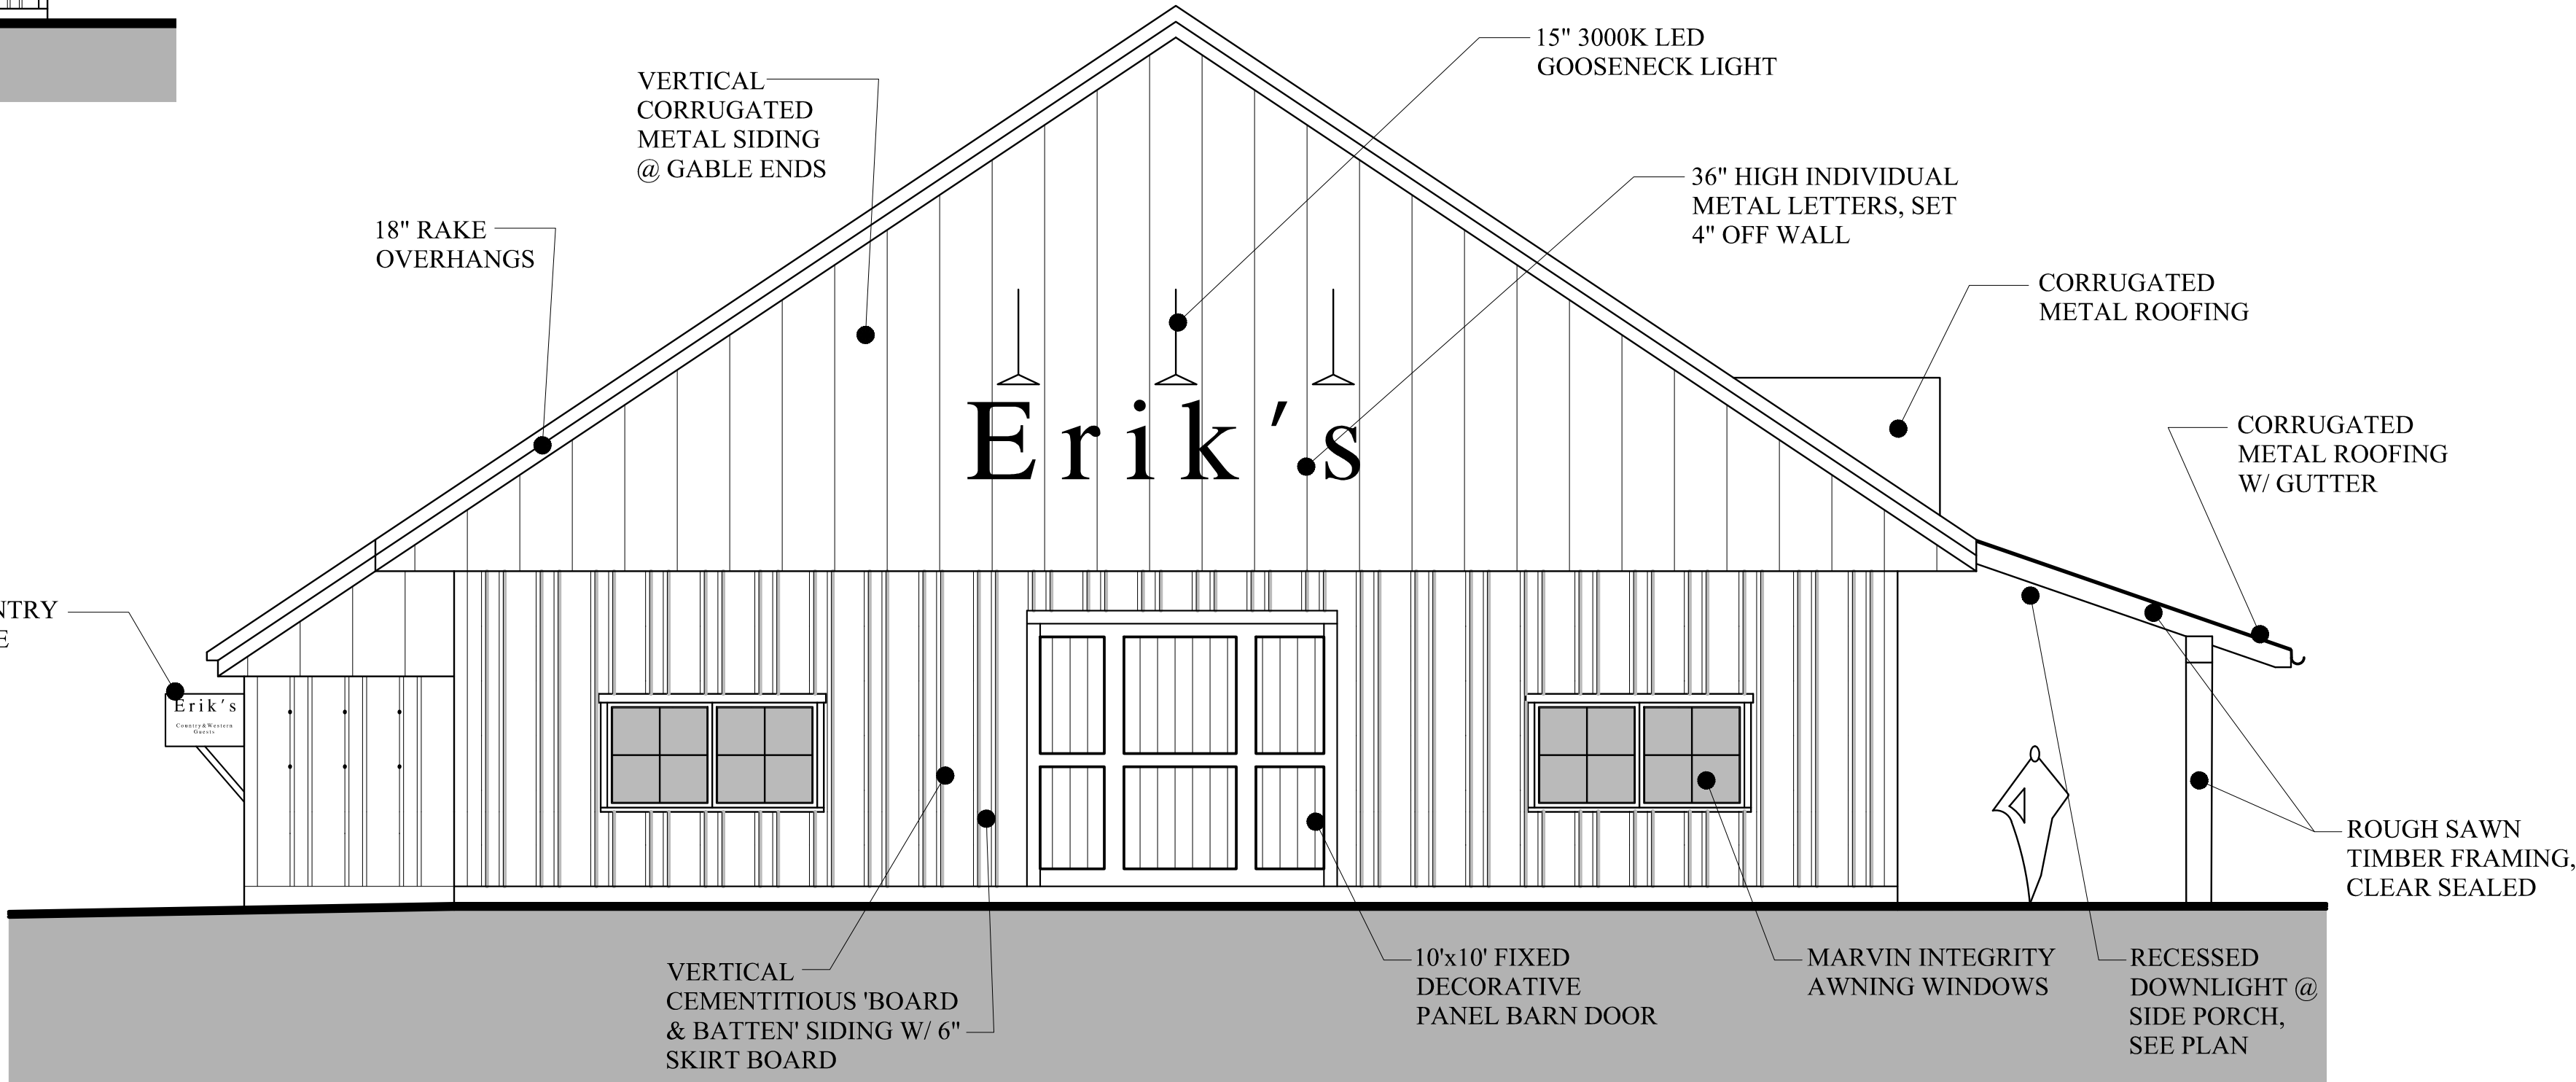

ANGLERS ROAD ELEVATION
3/16" = 1'-0"

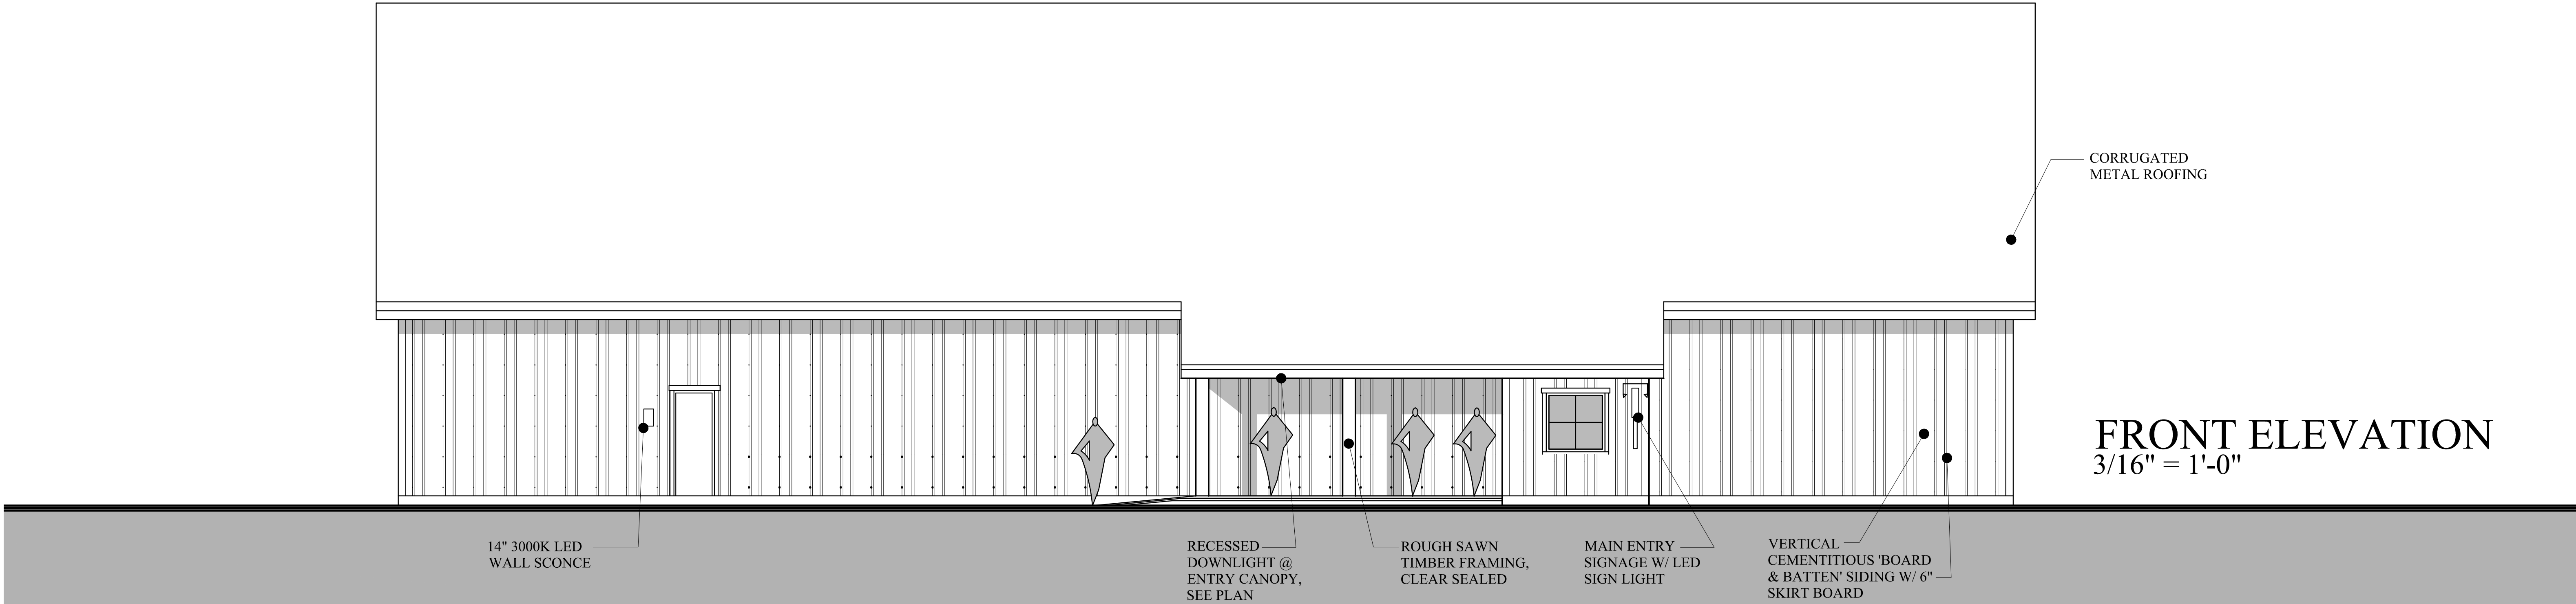

FRONT ELEVATION
3/16" = 1'-0"

