
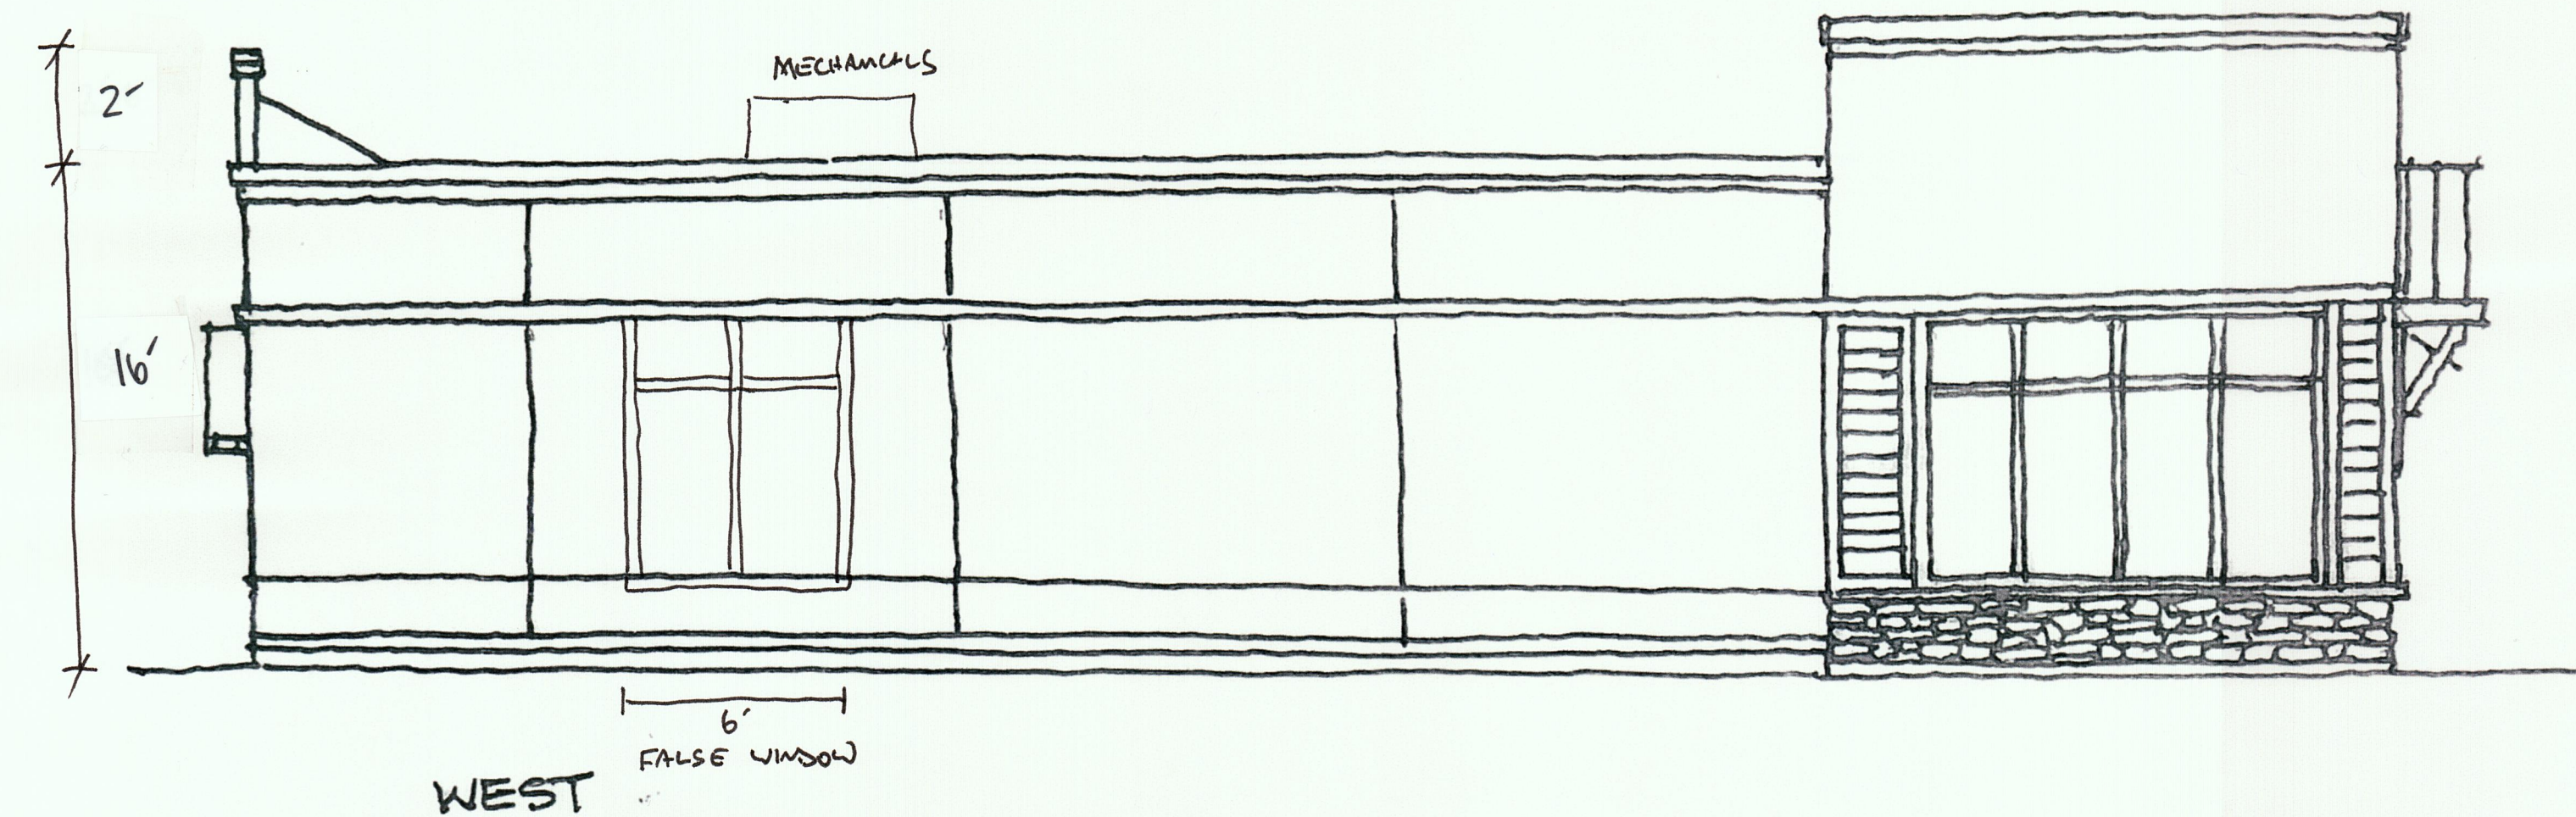
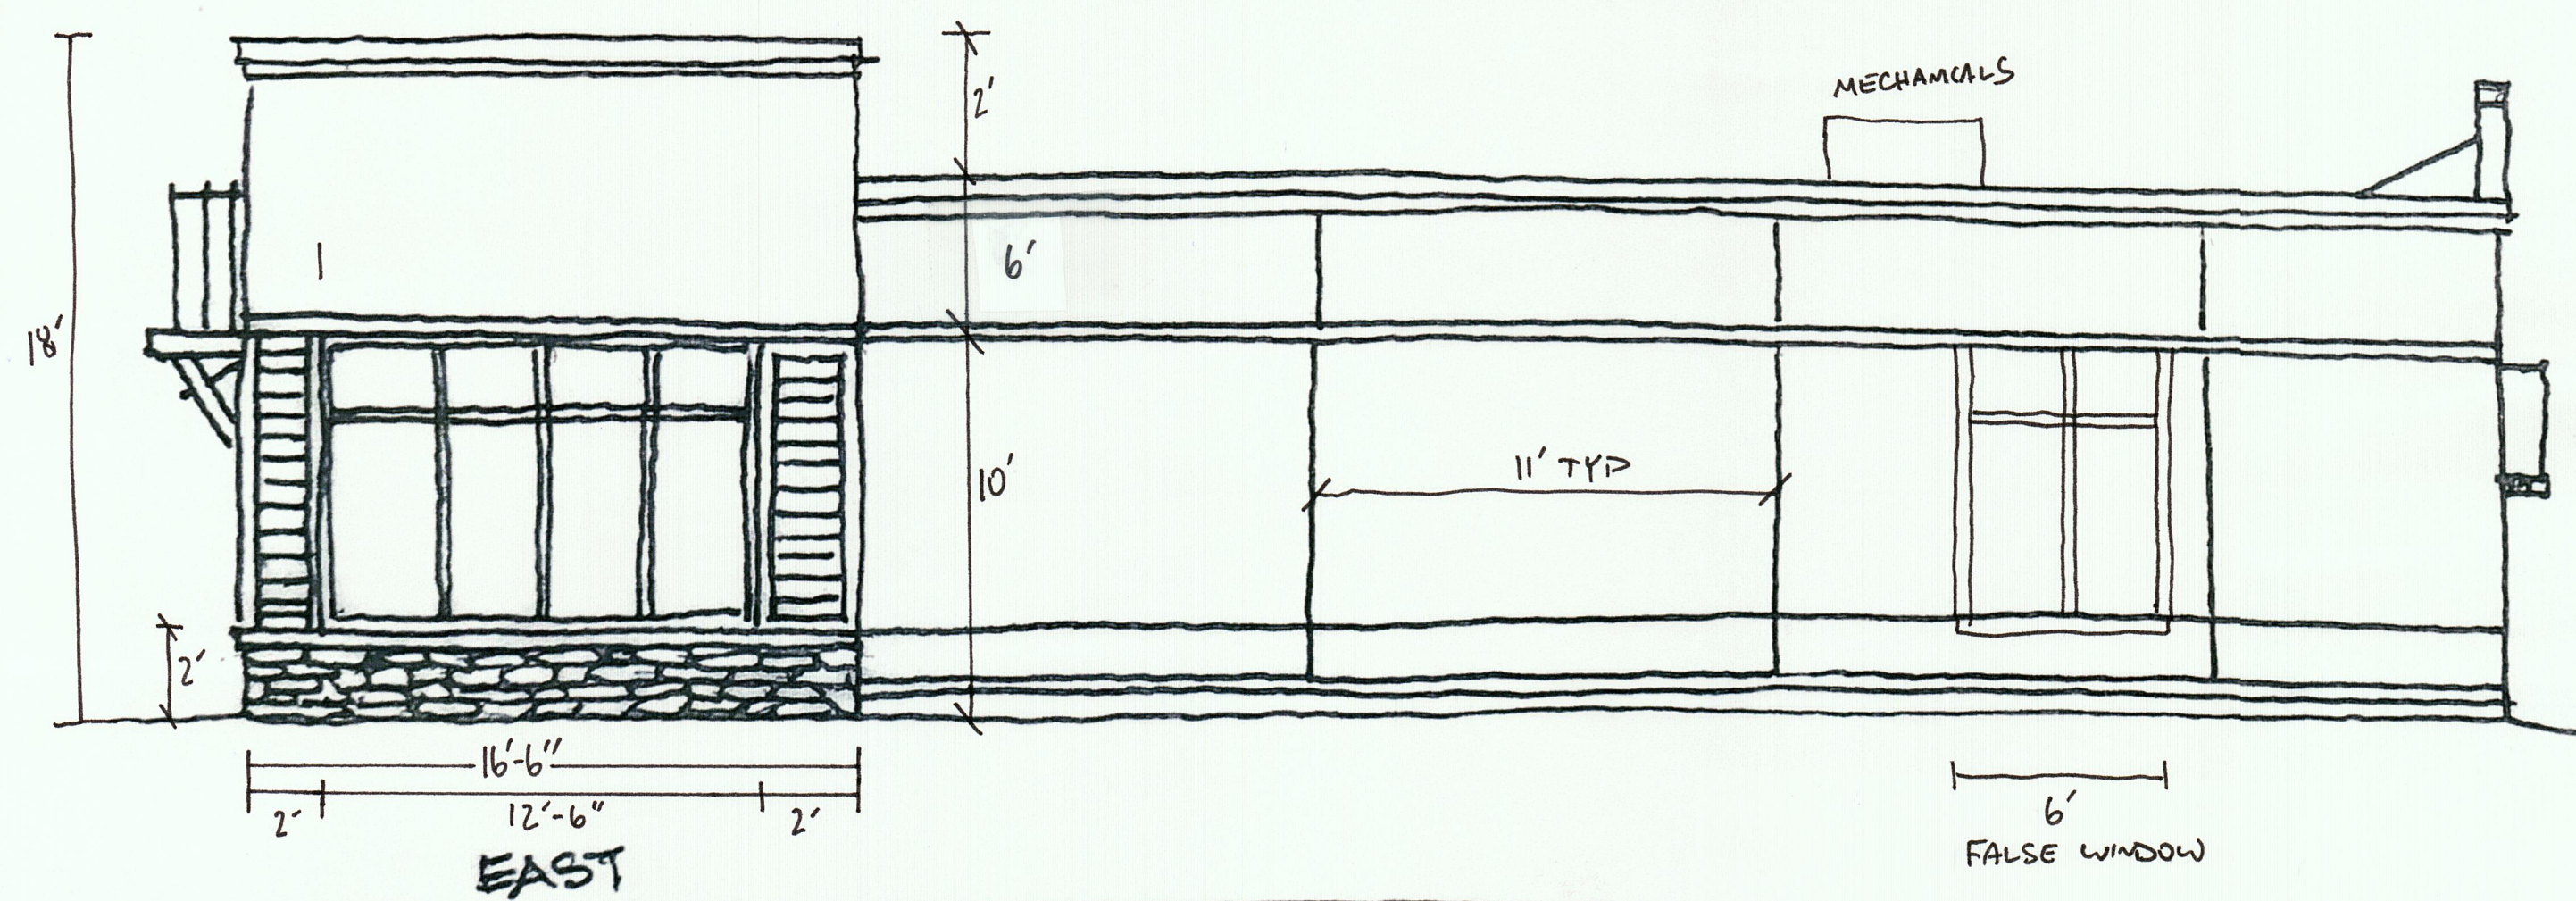
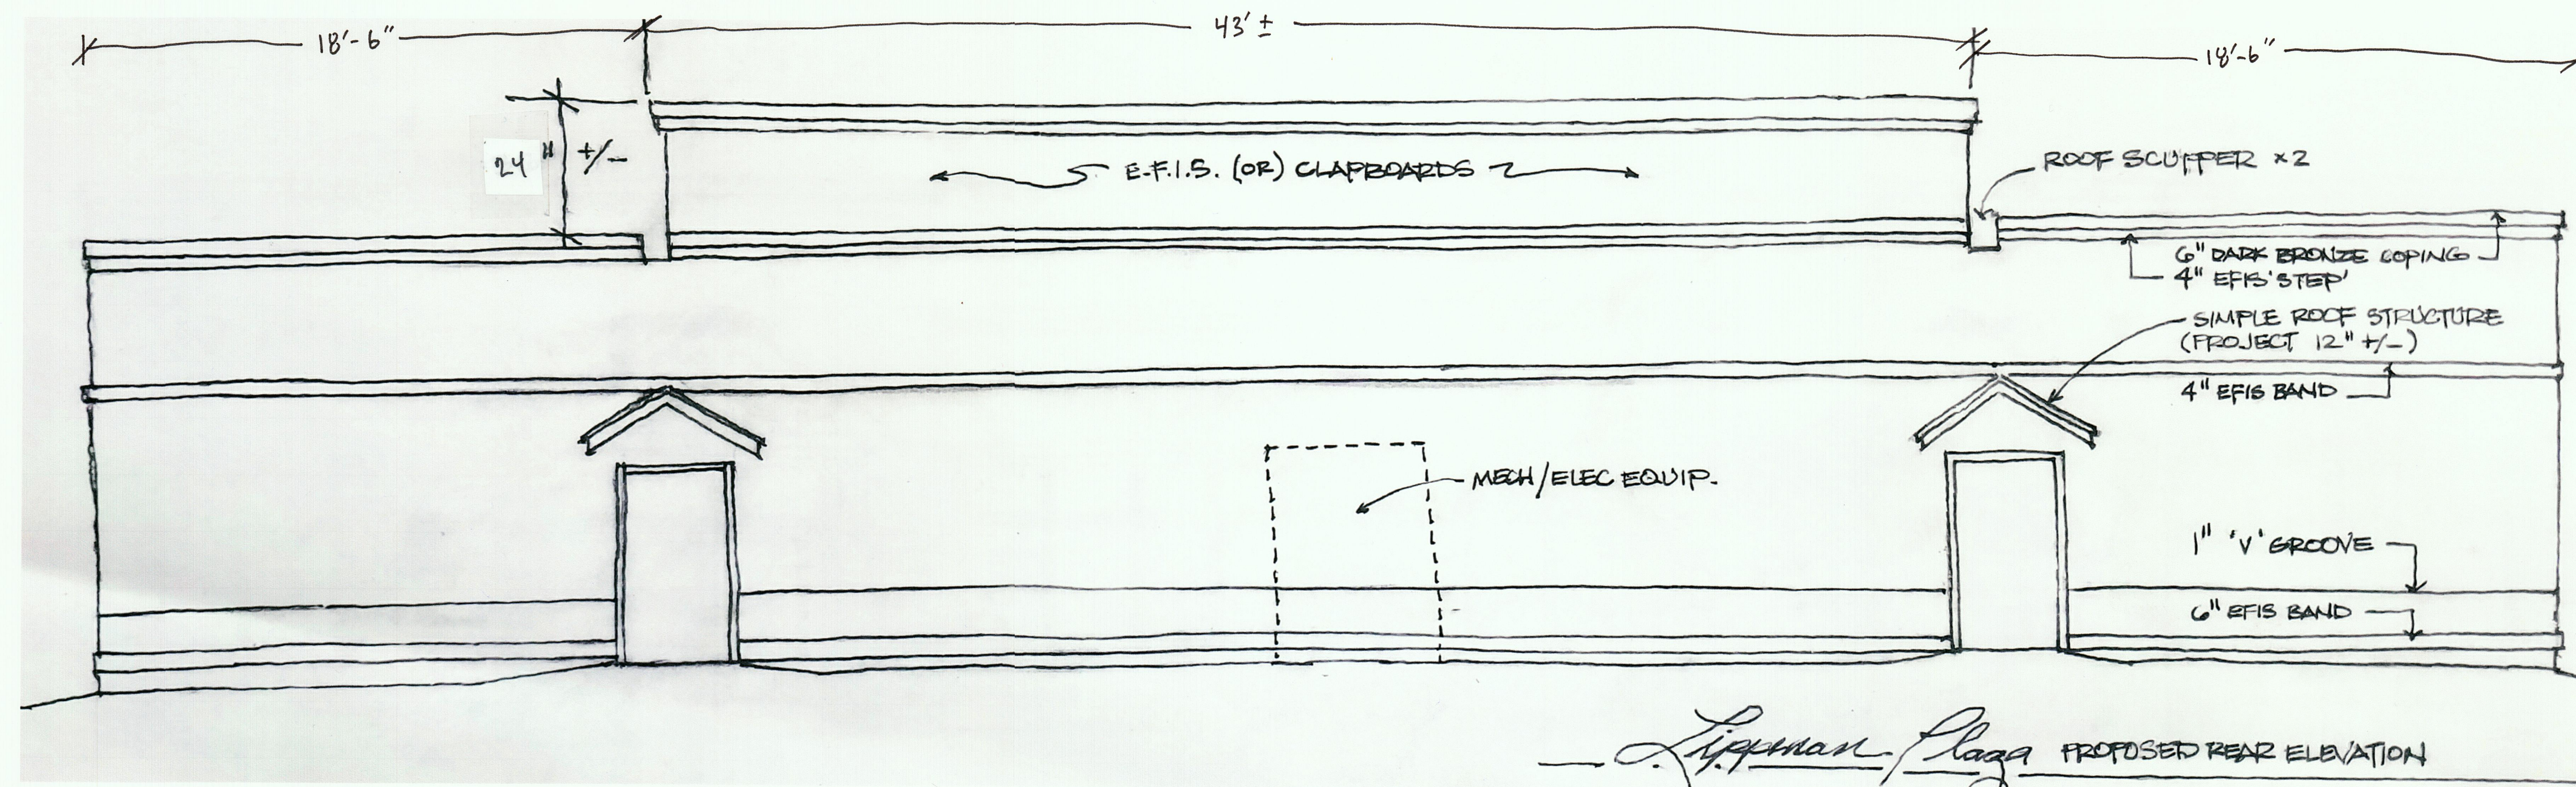


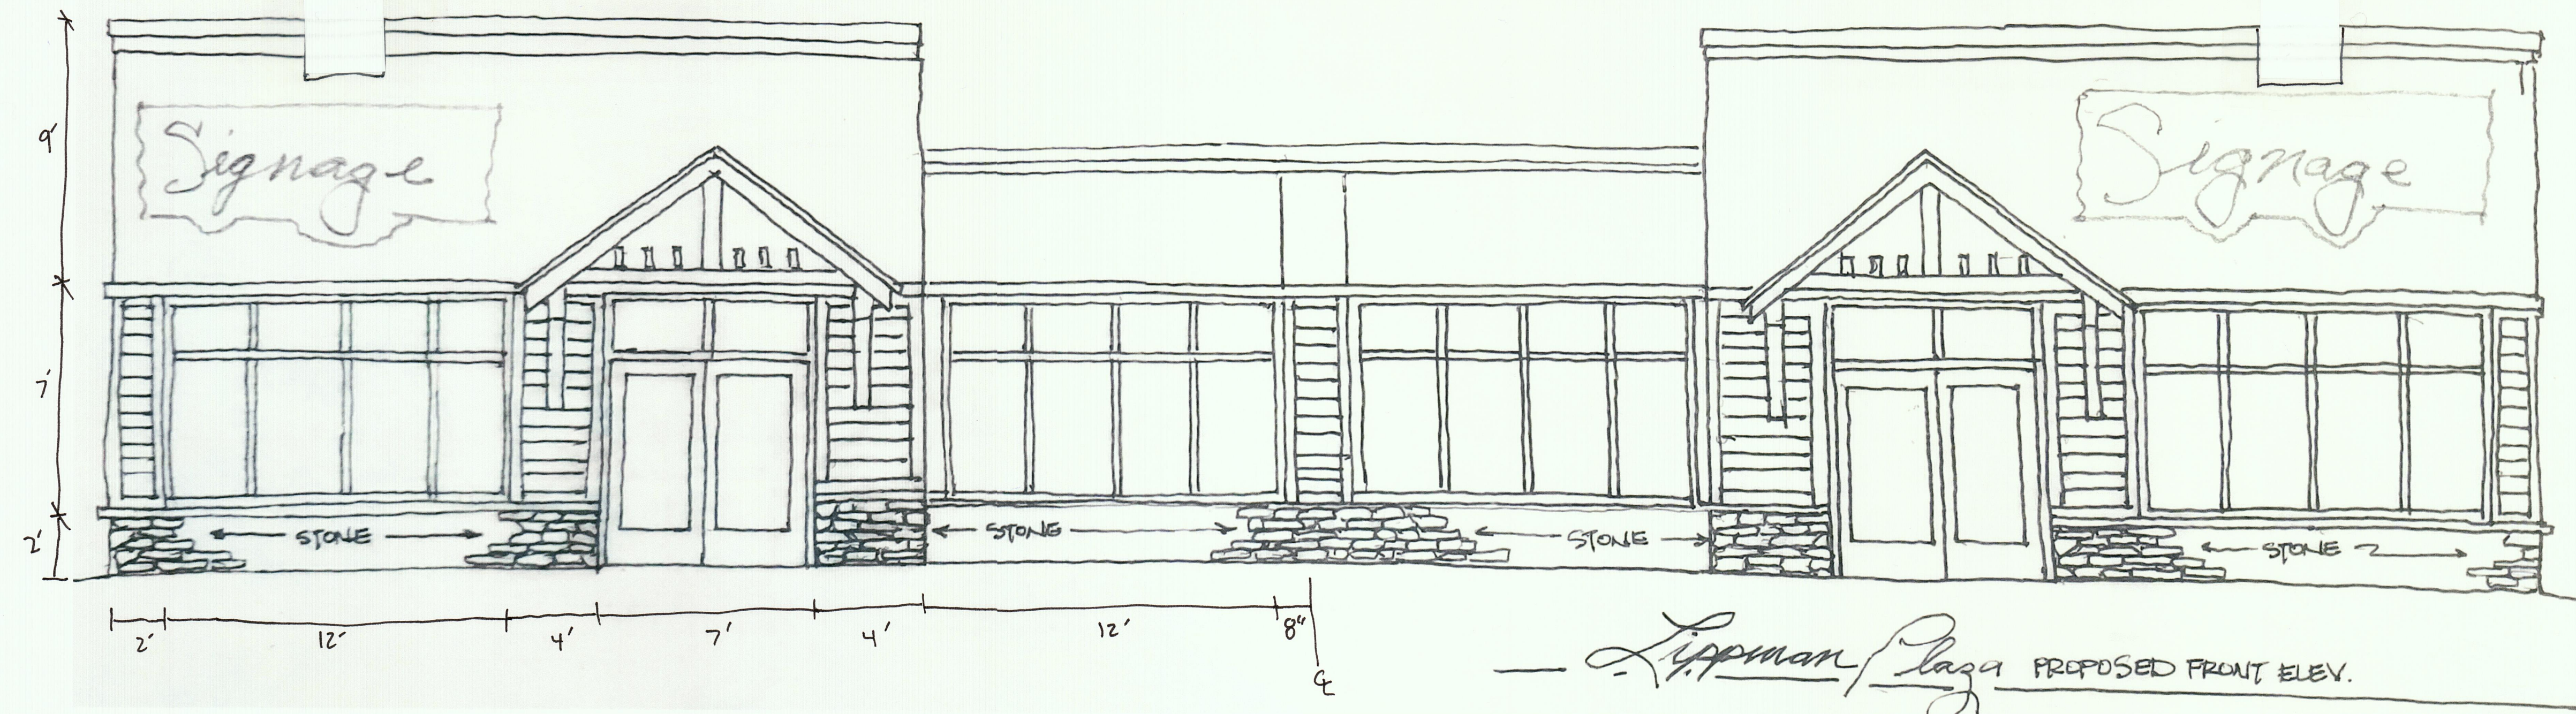

DM ROMA
CONSULTING ENGINEERS
59 HARVEST HILL RD
WINDHAM, ME 04062
(207) 310-0506

REV	DATE	BY	DESCRIPTION

SITE PLAN
THE PLAZA
WINDHAM, MAINE
FOR RECORD OWNER:
JAMAR, INC.
71 SOUTH MAINS ROAD
STANDISH, MAINE 04084

15025
JOB NUMBER:
AS SHOWN
SCALE:
12-5-2017
DATE:
SHEET 1 OF 1
A-1