


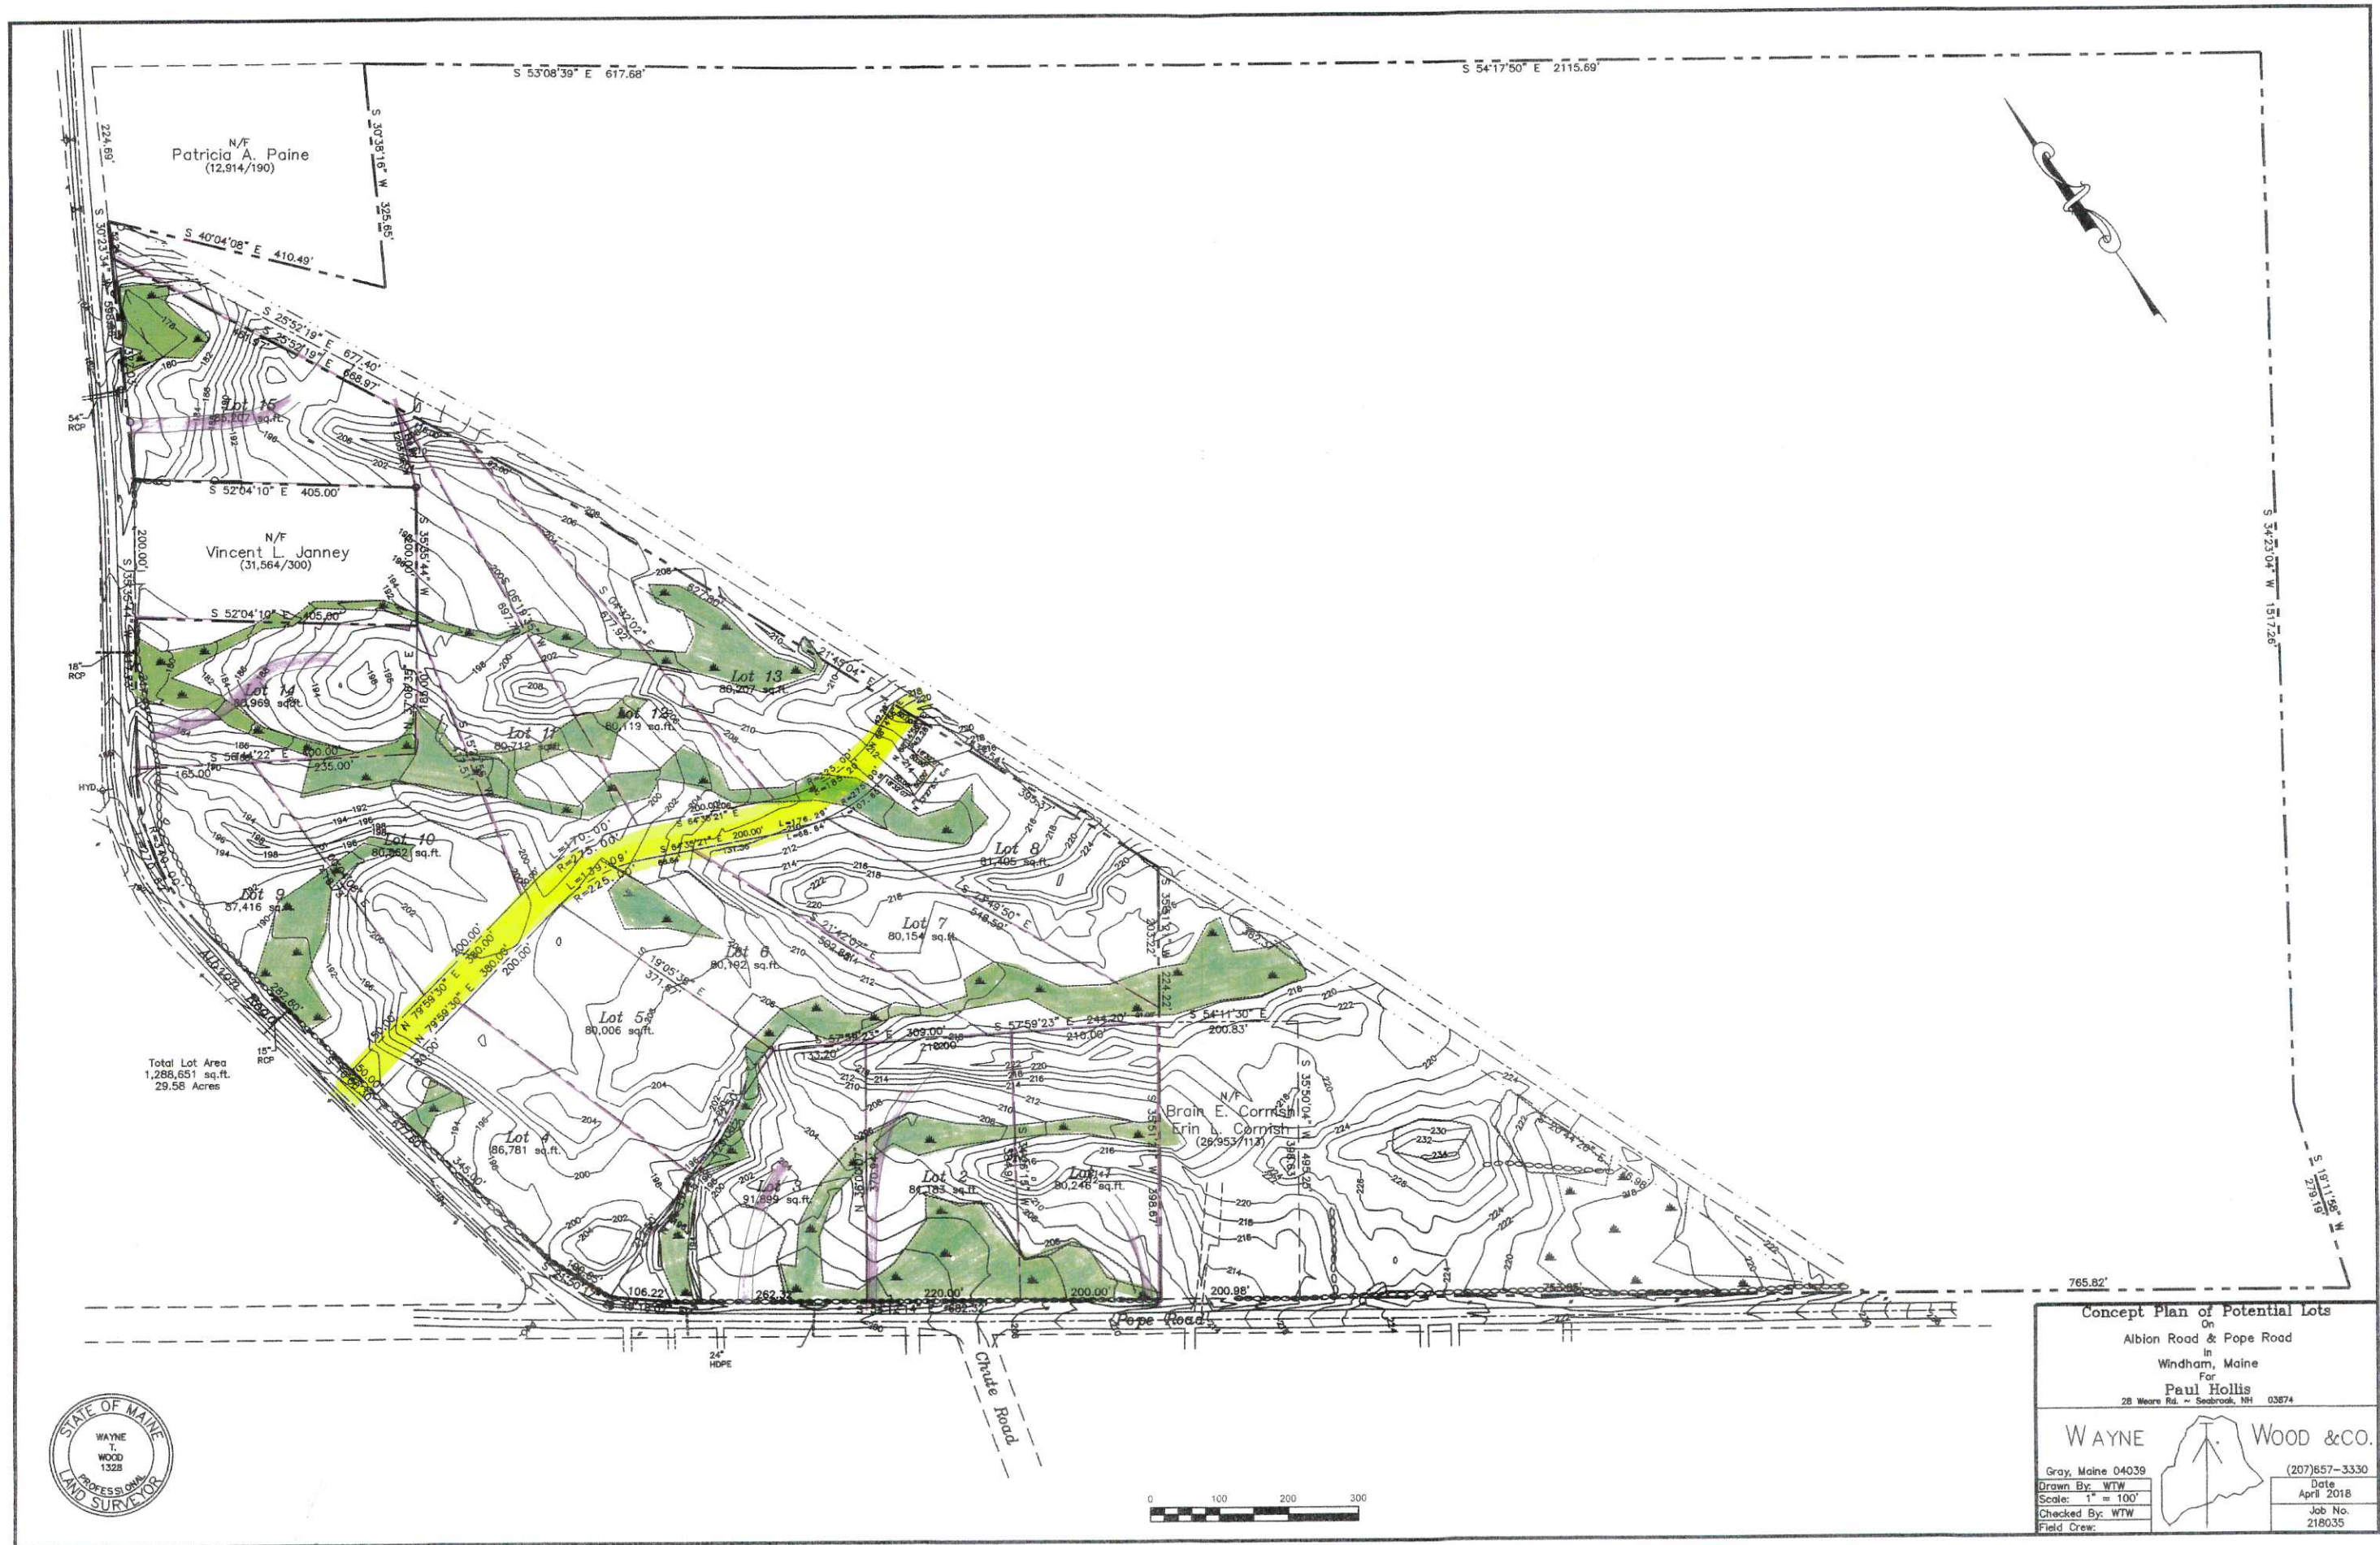

Concept Plan of Potential Lots
 On
 Albion Road & Pope Road
 In
 Windham, Maine
 For
Paul Hollis
 28 Weare Rd. ~ Seabrook, NH 03874

WAYNE WOOD & CO.
 Gray, Maine 04039 (207)657-3330
 Drawn By: WTW Date: April 2018
 Scale: 1" = 100' Job No: 218035
 Checked By: WTW
 Field Crew:

full boundary survey

