


REV	DATE	STATUS	CHECKED	APPROVED

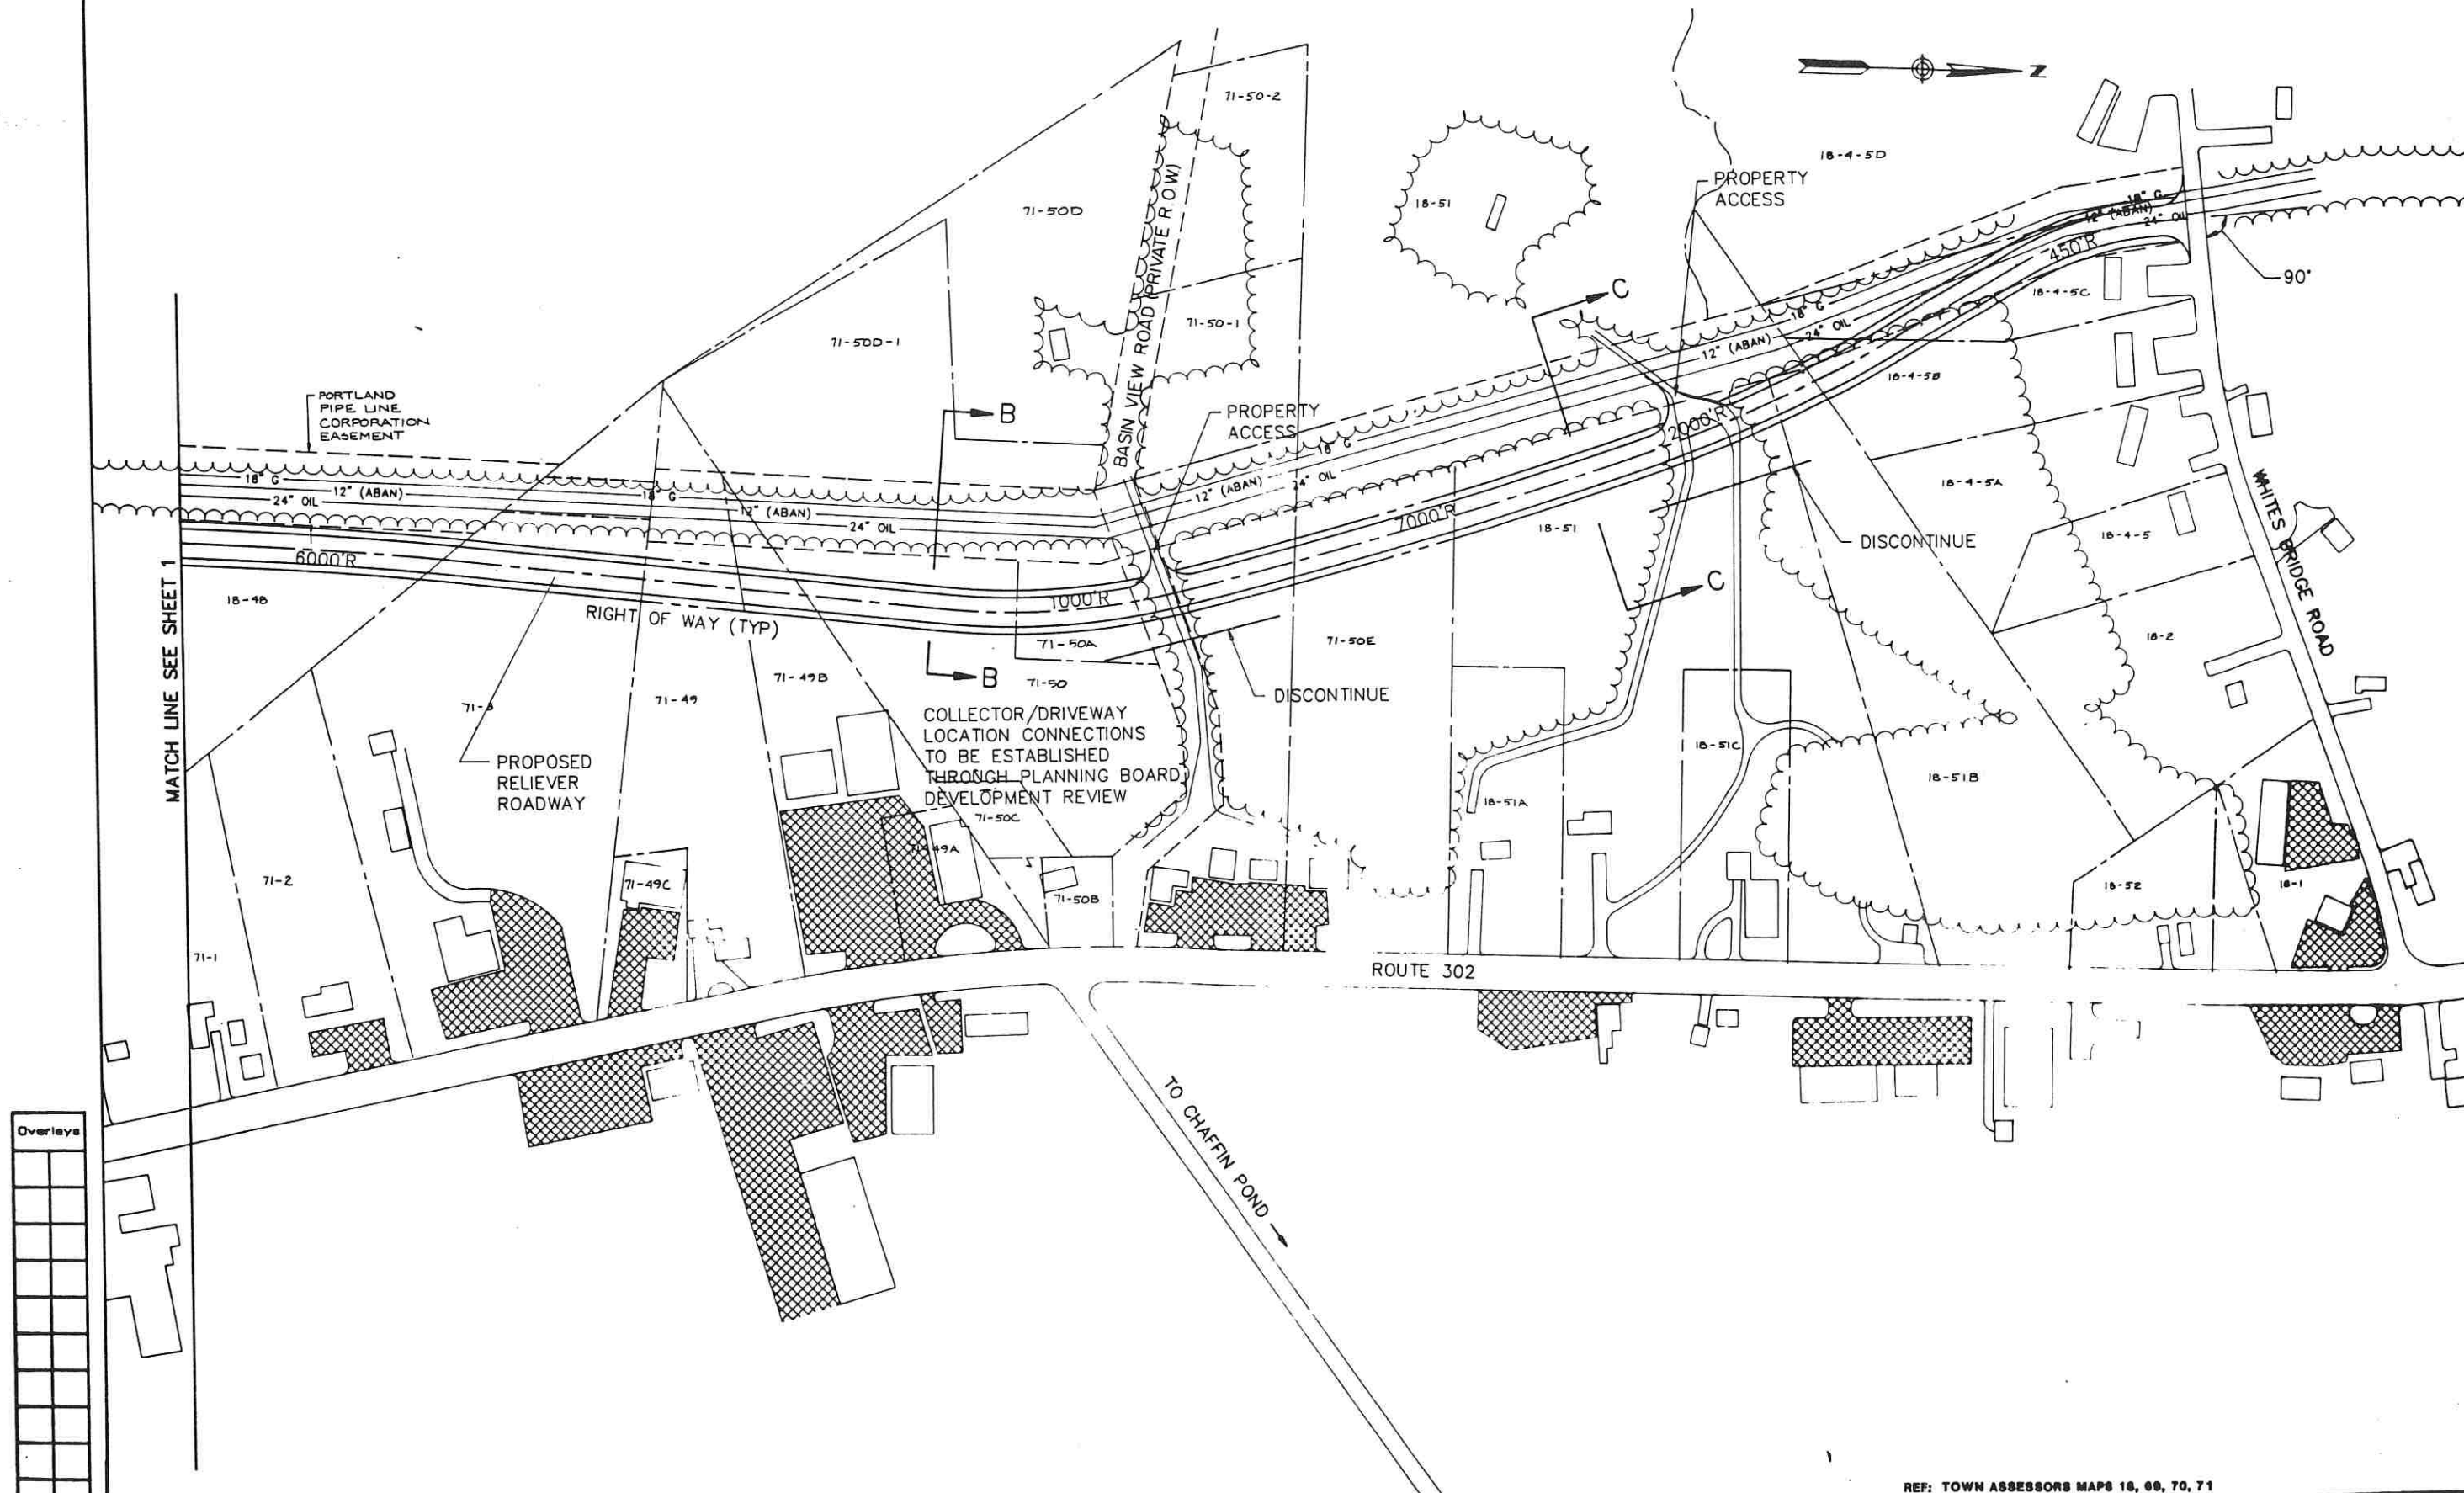

REF: TOWN ASSESSORS MAPS 18, 69, 70, 71

DESIGN	BWA	DATE	JUNE 1990
DRAWN	TJW	JOB NO.	51013.10
CHECKED	BWA	SCALE	1"=100' (APPROX)

TYIN HUNTER-BALLEW ASSOCIATES
 5 Fundy Road
 Falmouth, Maine 04105

Issued For	Date	By

SHEET TITLE:	PROPERTY LINES
PROJECT:	TOWN OF WINDHAM, MAINE ROUTE 302 CORRIDOR STUDY - PHASE 2