
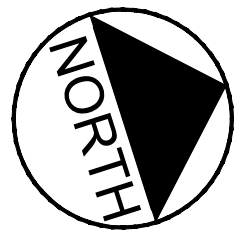


V:\1952\active\195211595\storage\_building\_south\_track\drawing\sheet\195211595\_rn\_15\_storage\_bldg.dwg apr 22/2021 4:10 PM

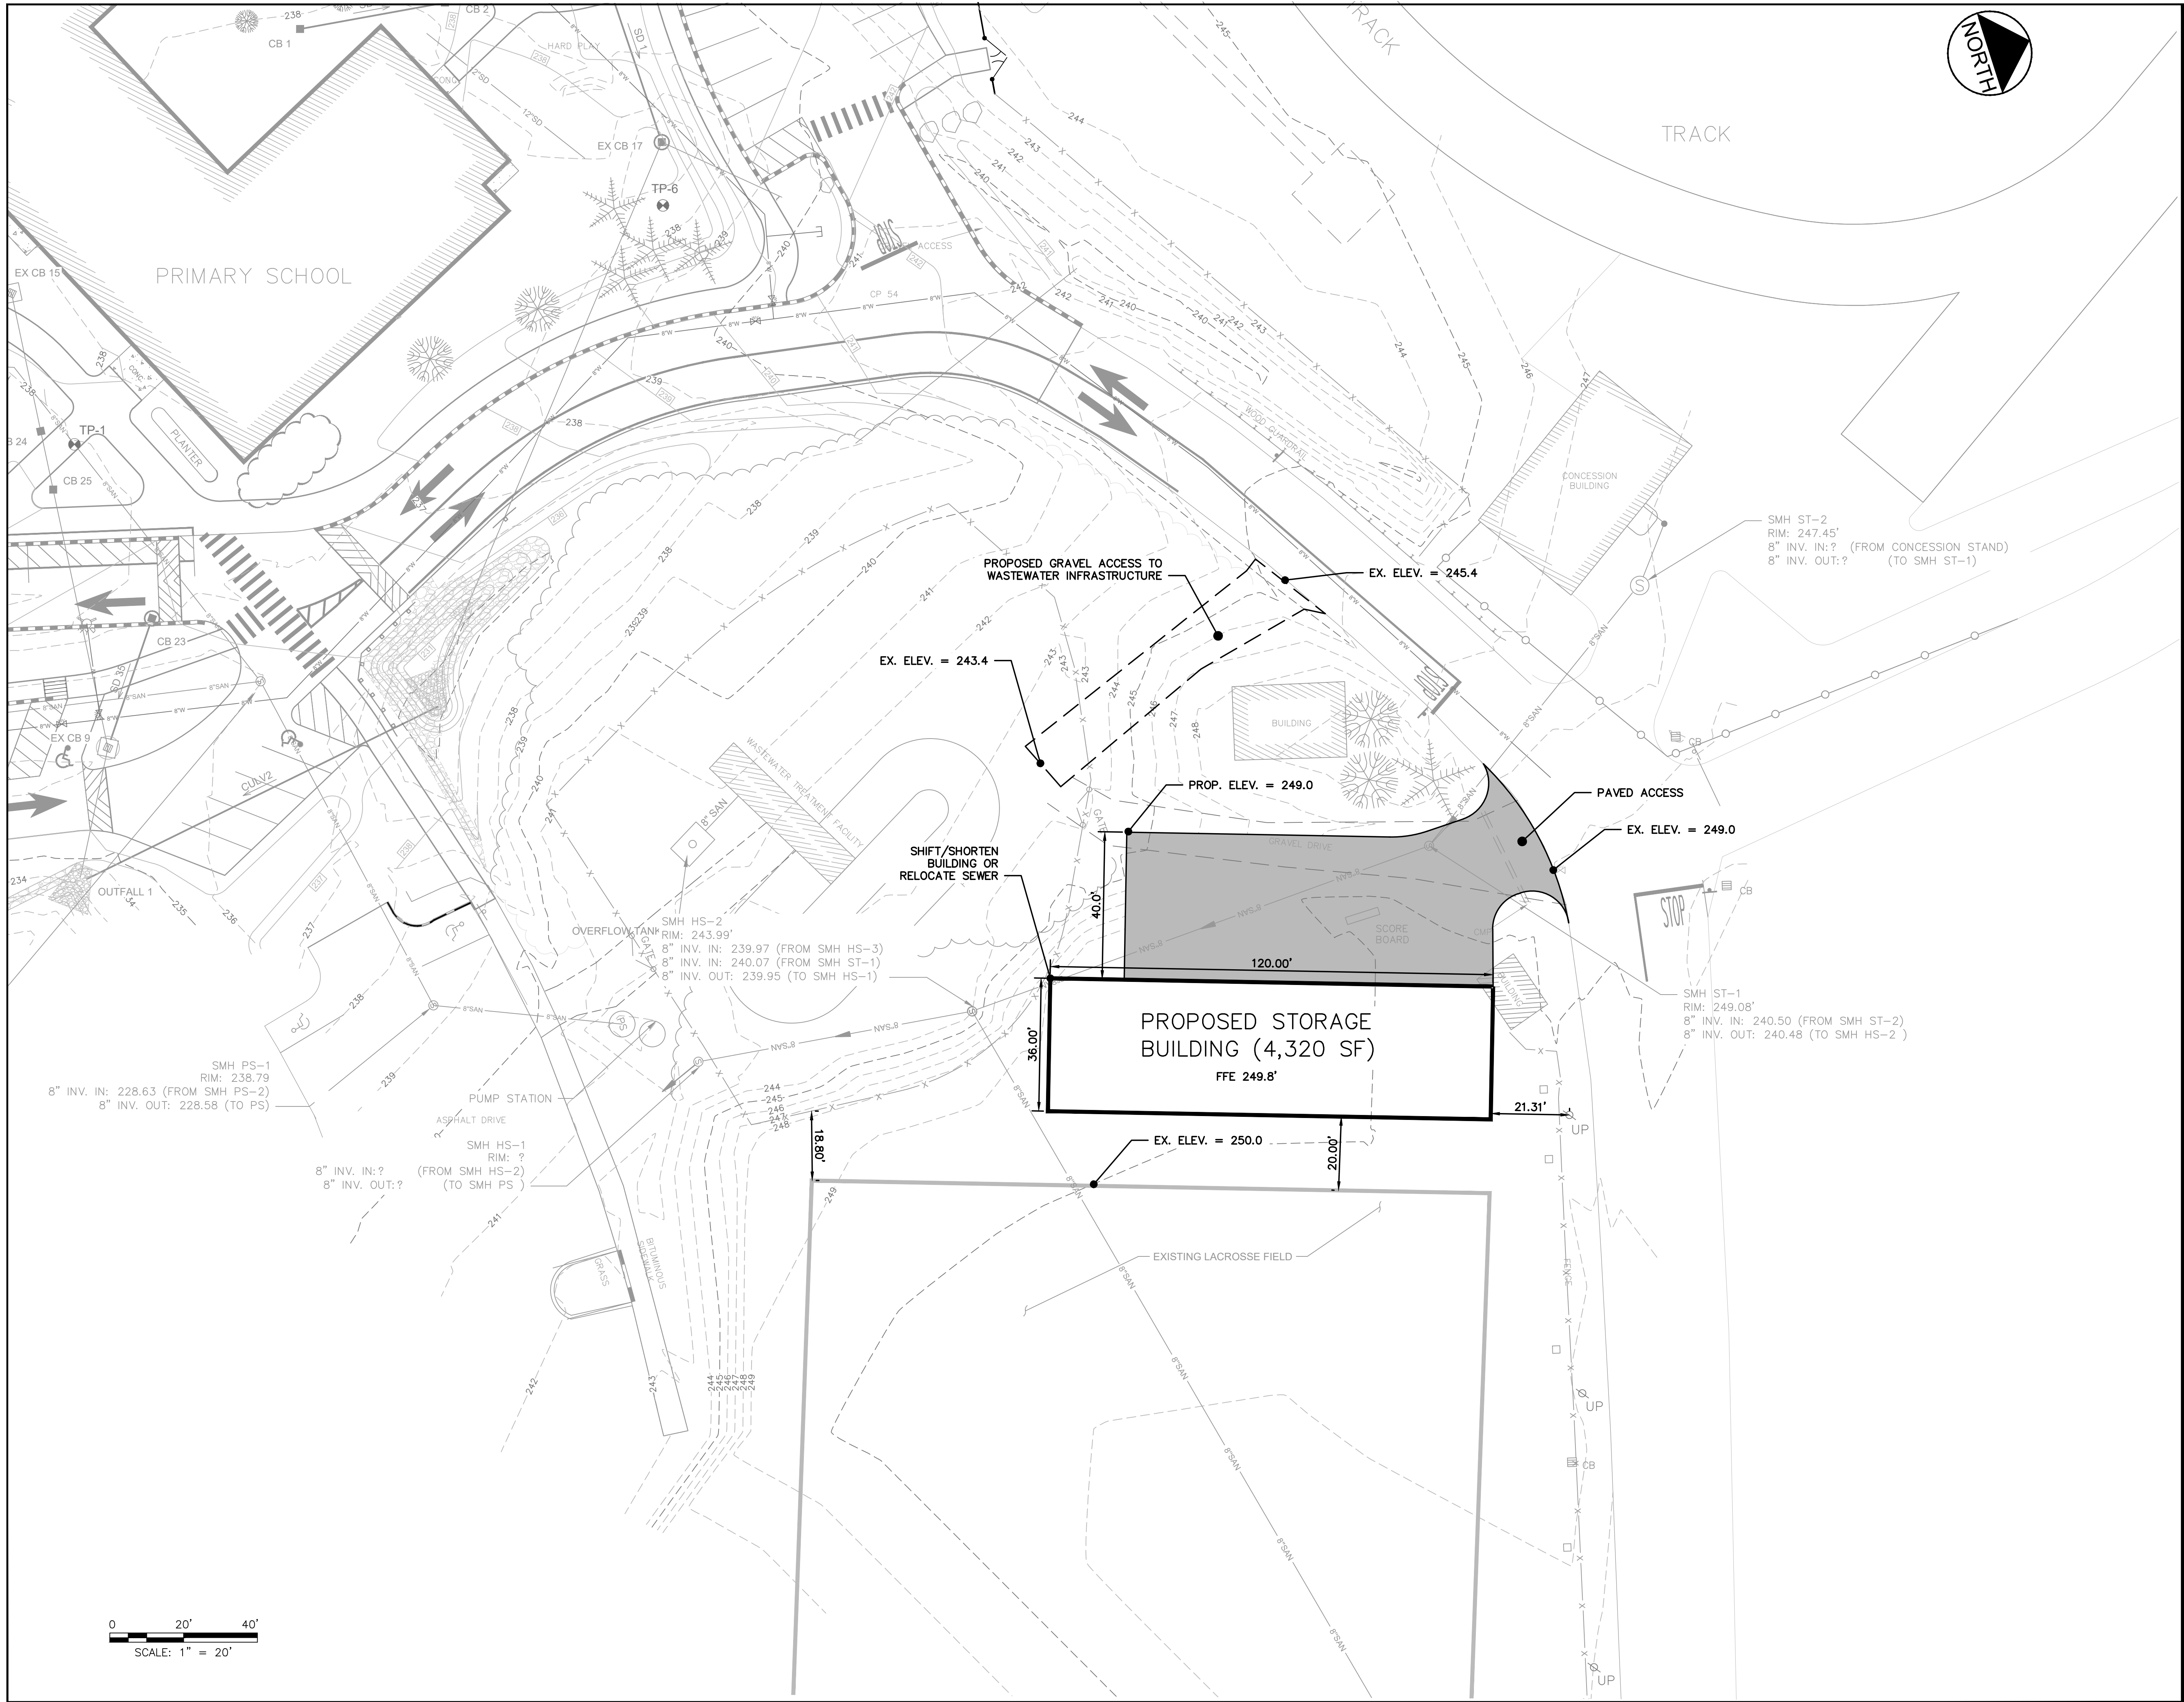

Stantec  
2211 Congress Street  
Portland, ME 04102  
Tel. 207.883.3355  
www.stantec.com

#### Copyright Reserved

The Contractor shall verify and be responsible for all dimensions. DO NOT scale the drawing - any errors or omissions shall be reported to Stantec without delay.  
The Copyrights to all designs and drawings are the property of Stantec. Reproduction or use for any purpose other than that authorized by Stantec is forbidden.

#### Consultants

Haley & Aldrich (Geotechnical)  
75 Washington Avenue, Suite 1A  
Portland, Maine 04101

Plisgo & Day Land Surveyors (Surveyor)  
72 Main Street  
Bangor, Maine 04401

Independent Archaeological Consulting, LLC  
(Archaeologist)  
801 Islington Street, Suite 31  
Portsmouth, New Hampshire 03801

Diana's CADD Service, LLC (Drafting)  
P. O. Box 372  
Jackman, Maine 04945

#### Notes

|            |                           |      |       |       |          |
|------------|---------------------------|------|-------|-------|----------|
| File Name: | 195211595_lb_storage_bldg | AMG  | DDA   | DDA   | FEB 2021 |
|            |                           | DWN. | CHKD. | DSGN. | DATE     |

Permit-Seal

#### Client/Project

RSU #14

WINDHAM SCHOOL CAMPUS  
STORAGE BUILDING CONCEPT

WINDHAM, MAINE

#### Title

FIGURE 1

|             |          |
|-------------|----------|
| Project No. | Scale    |
| 195211595   | 1" = 20' |

Sheet

|          |                          |
|----------|--------------------------|
| 21.02.25 | YTM/DD                   |
| DDA      | Appcl.                   |
| AMG      | By                       |
| 1        | ISSUED FOR CLIENT REVIEW |
|          | Revision                 |