


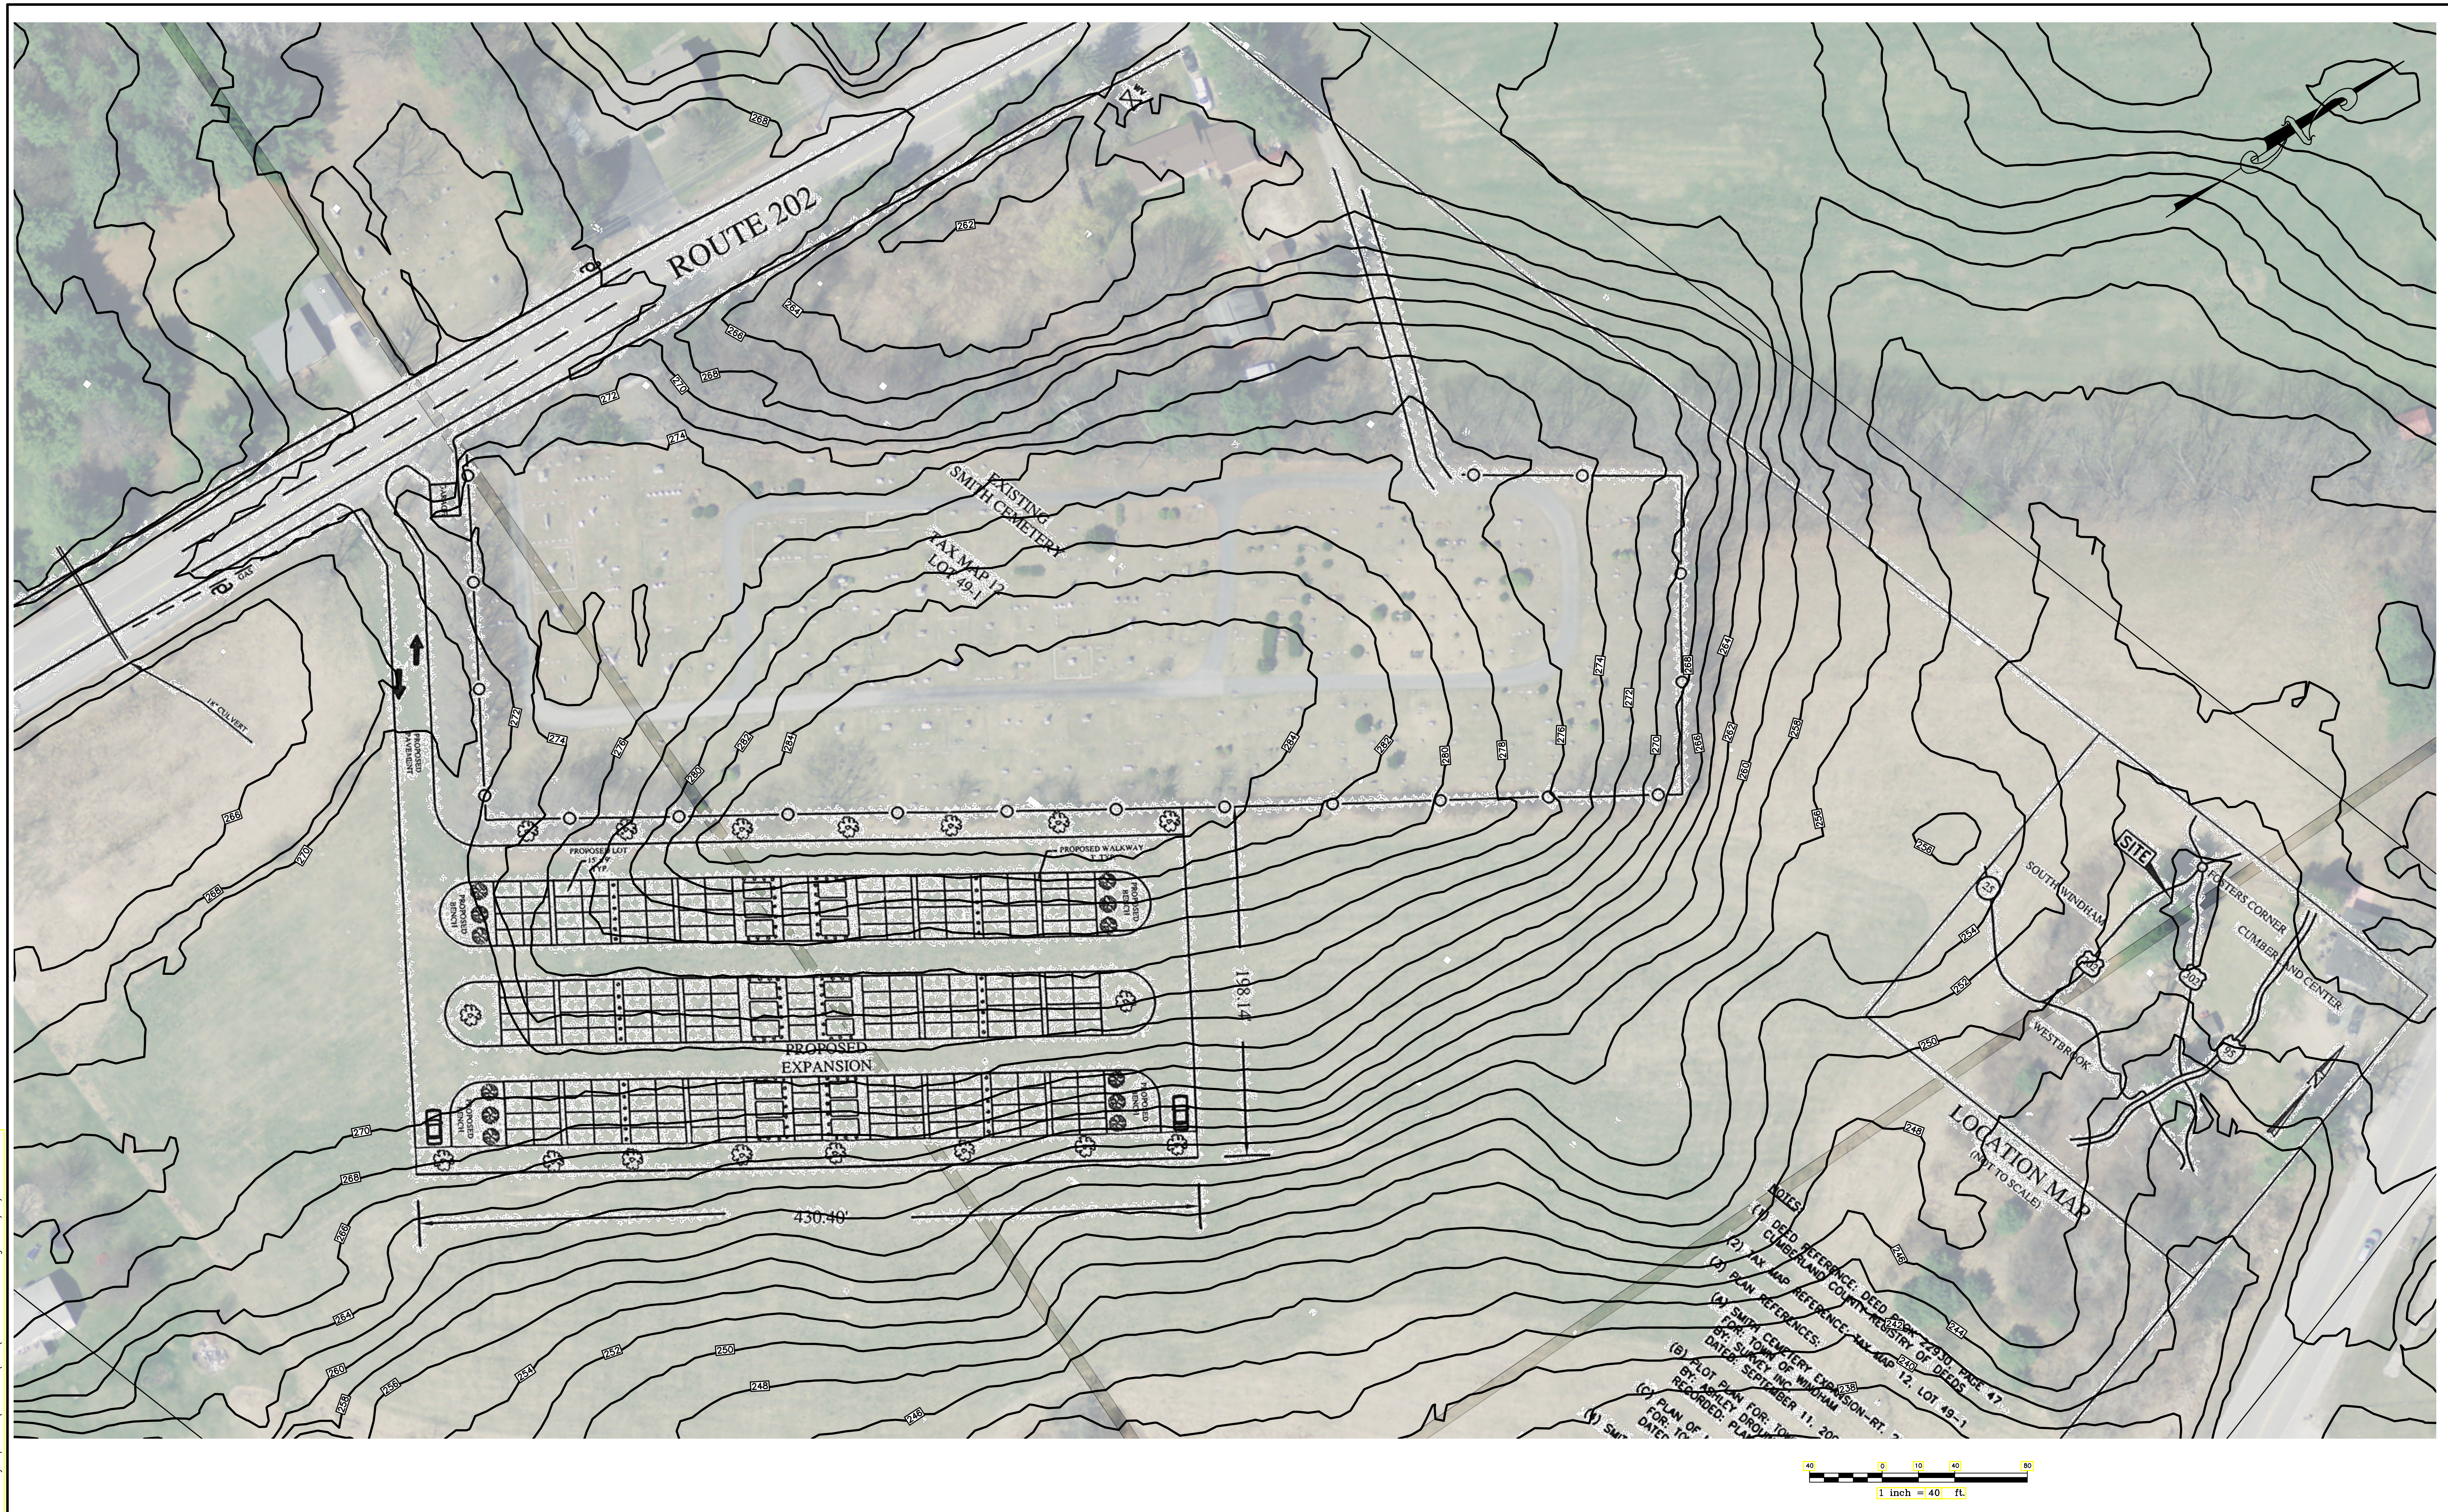

[illegible]

Design: OWC	Draft: AJA	Date: MARCH 2018
Checked: WCH	Scale: 1"=20'	Job No.: 3325.04
File Name: 3324.04--AERIAL.dwg		

This plan shall not be modified without written permission from Gorrill Palmer (GP). Any alterations, authorized or otherwise, shall be at the user's sole risk and without liability to GP.



Relationships. Responsiveness. Results.
www.gorillpalmer.com
207.772.2515

Drawing Name:	AERIAL W/ LIDAR TOPO
Project:	Smith Cemetery Expansion Route 202, Windham, Maine
Client:	Town of Windham 8 School Street, Windham, Maine 04062

rawing No.

XX