


OVERALL PLAN - LOWER FLOOR

Department Legend

- COMMON AREA
- Municipal
- Recreation Department
- Library
- General

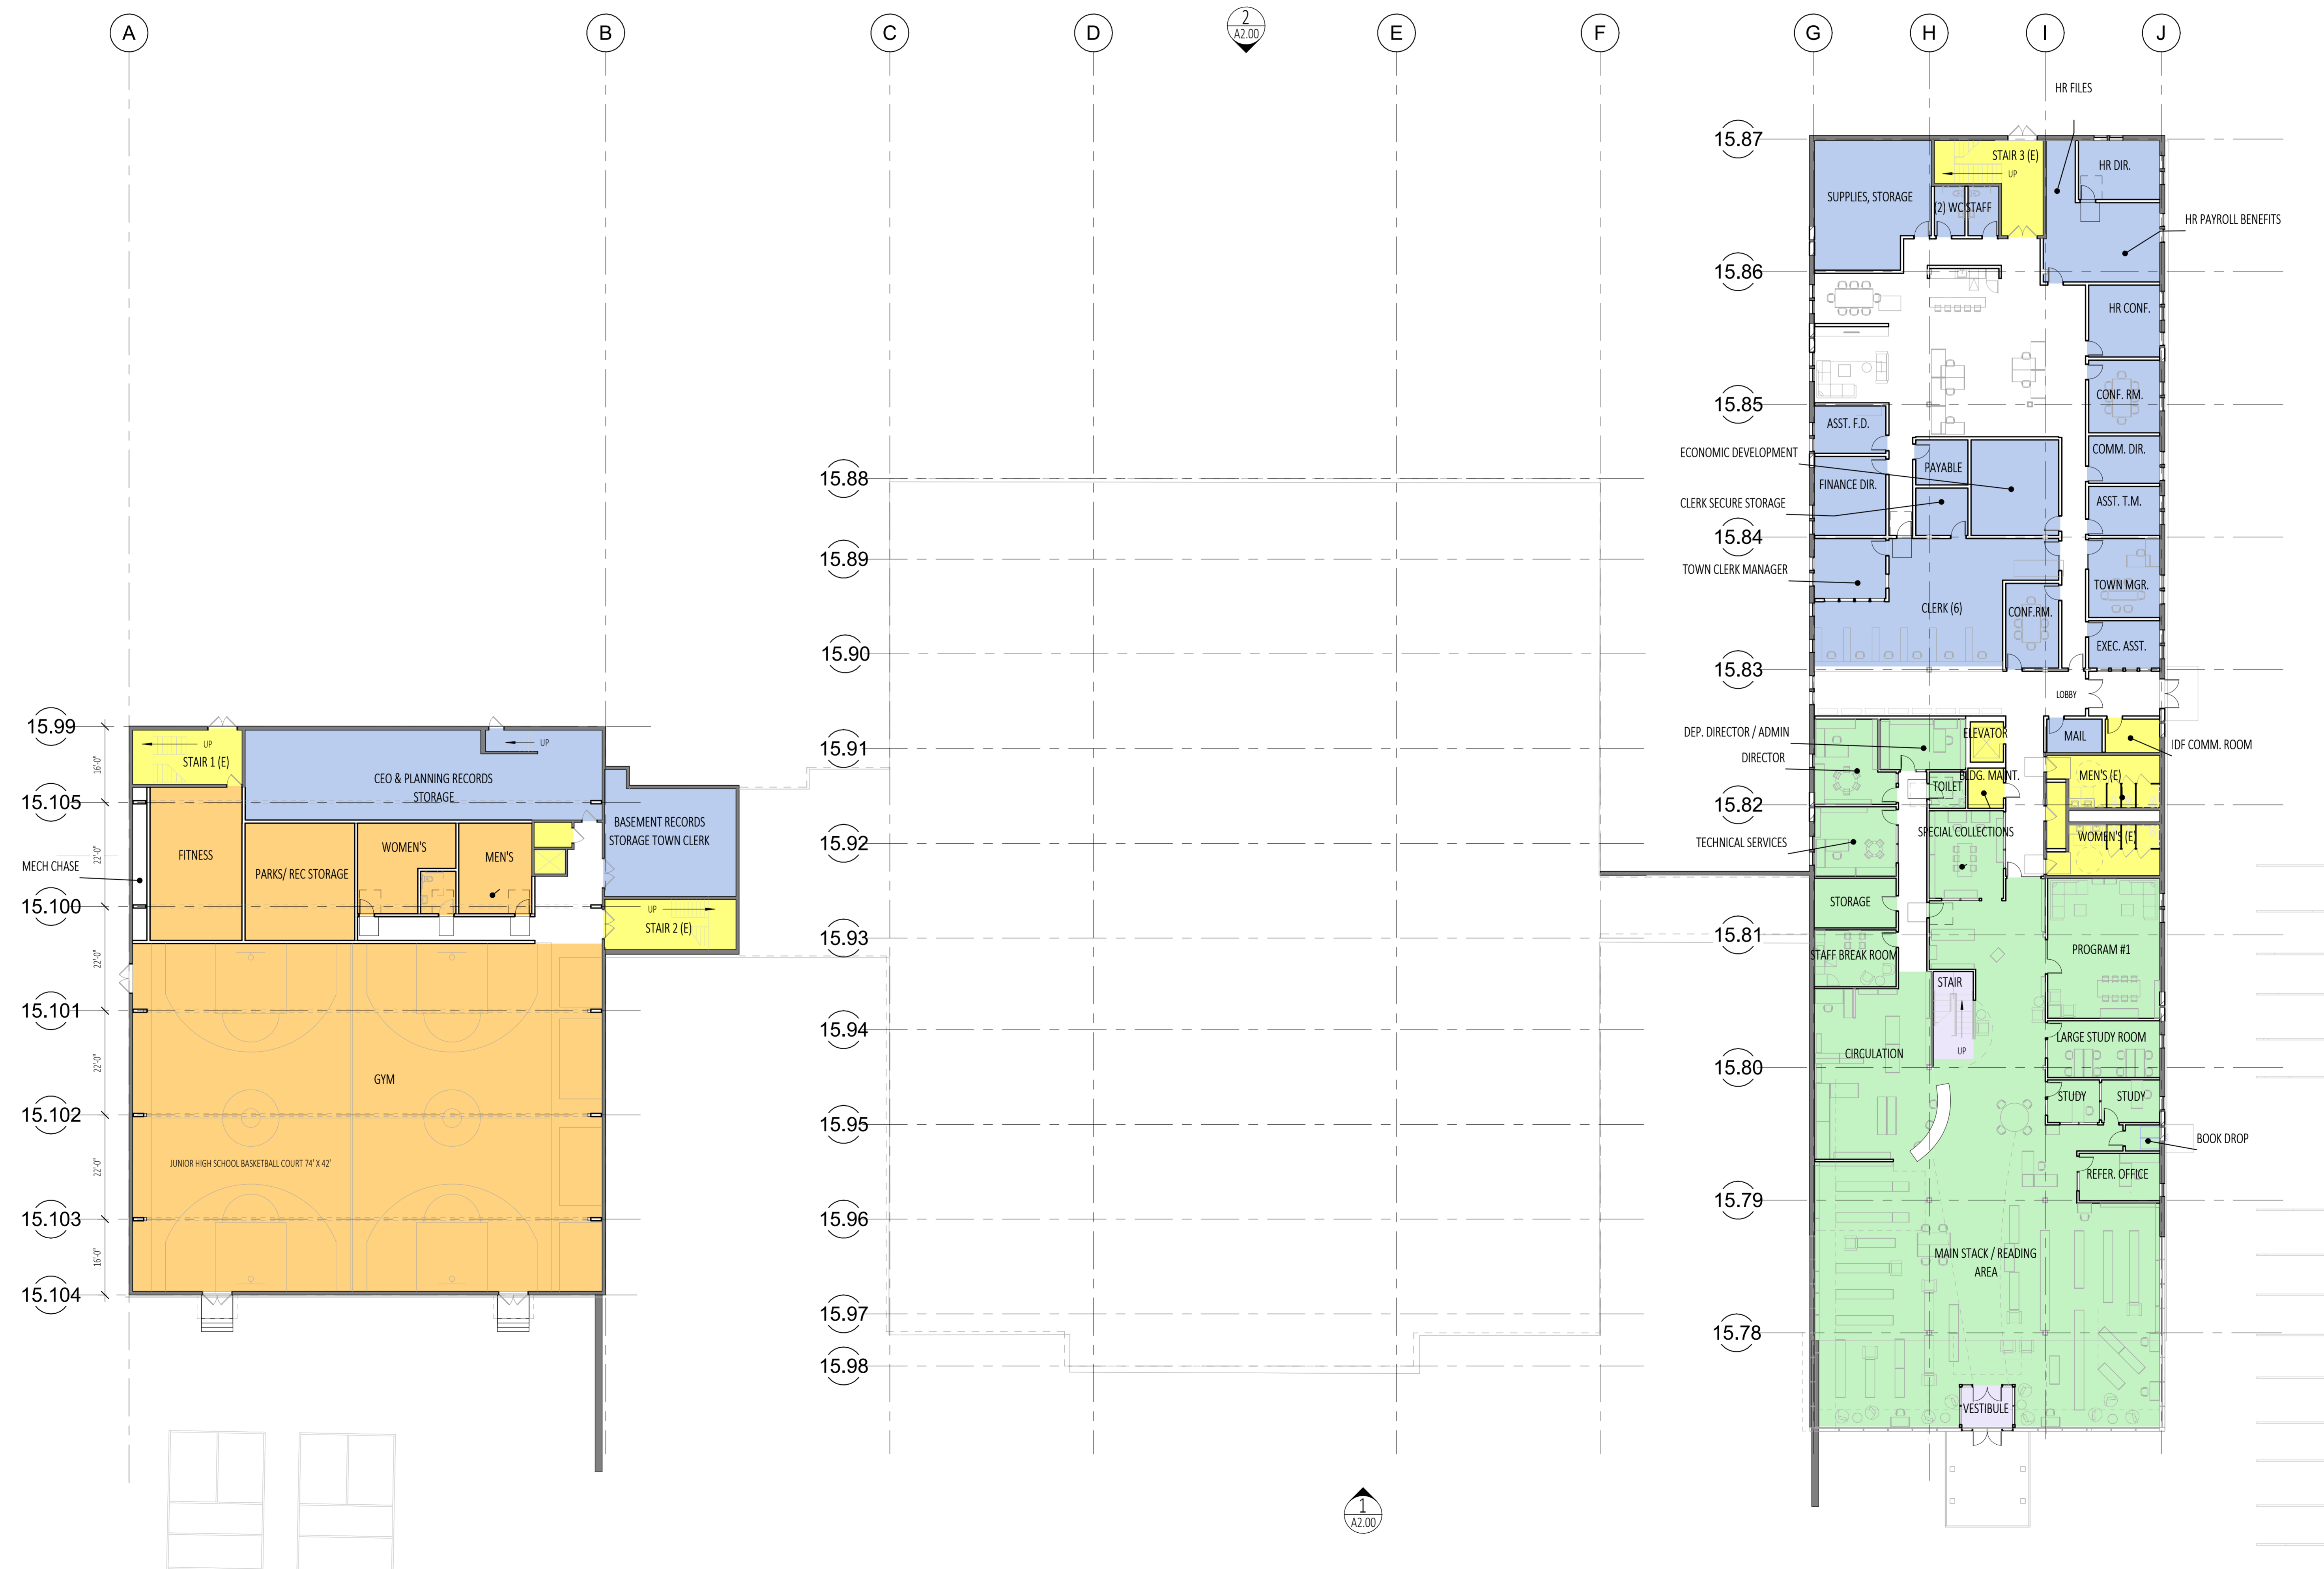

NOT FOR CONSTRUCTION

Project: WINDHAM COMMUNITY CENTER
PROJECT ADDRESS
Owner/Client: INPUT CLIENT NAME
INPUT CLIENT ADDRESS
Stamp:
Consultant:
Issue:
PHASE
Revisions:

OVERALL PLAN - LOWER FLOOR
Scale: 1/16" = 1'-0"
Date: 04/03/2026

A1.50

OVERALL PLAN - UPPER FLOOR

Project:

WINDHAM
COMMUNITY CENTER

PROJECT ADDRESS

Owner/Client:

INPUT CLIENT NAME

INPUT CLIENT ADDRESS

Stamp:

NOT FOR CONSTRUCTION

Consultant:


Issue:

PHASE

Revisions:

Department Legend

- COMMON AREA
- EGRESS
- Municipal
- Recreation Department
- Library
- Social Services
- General

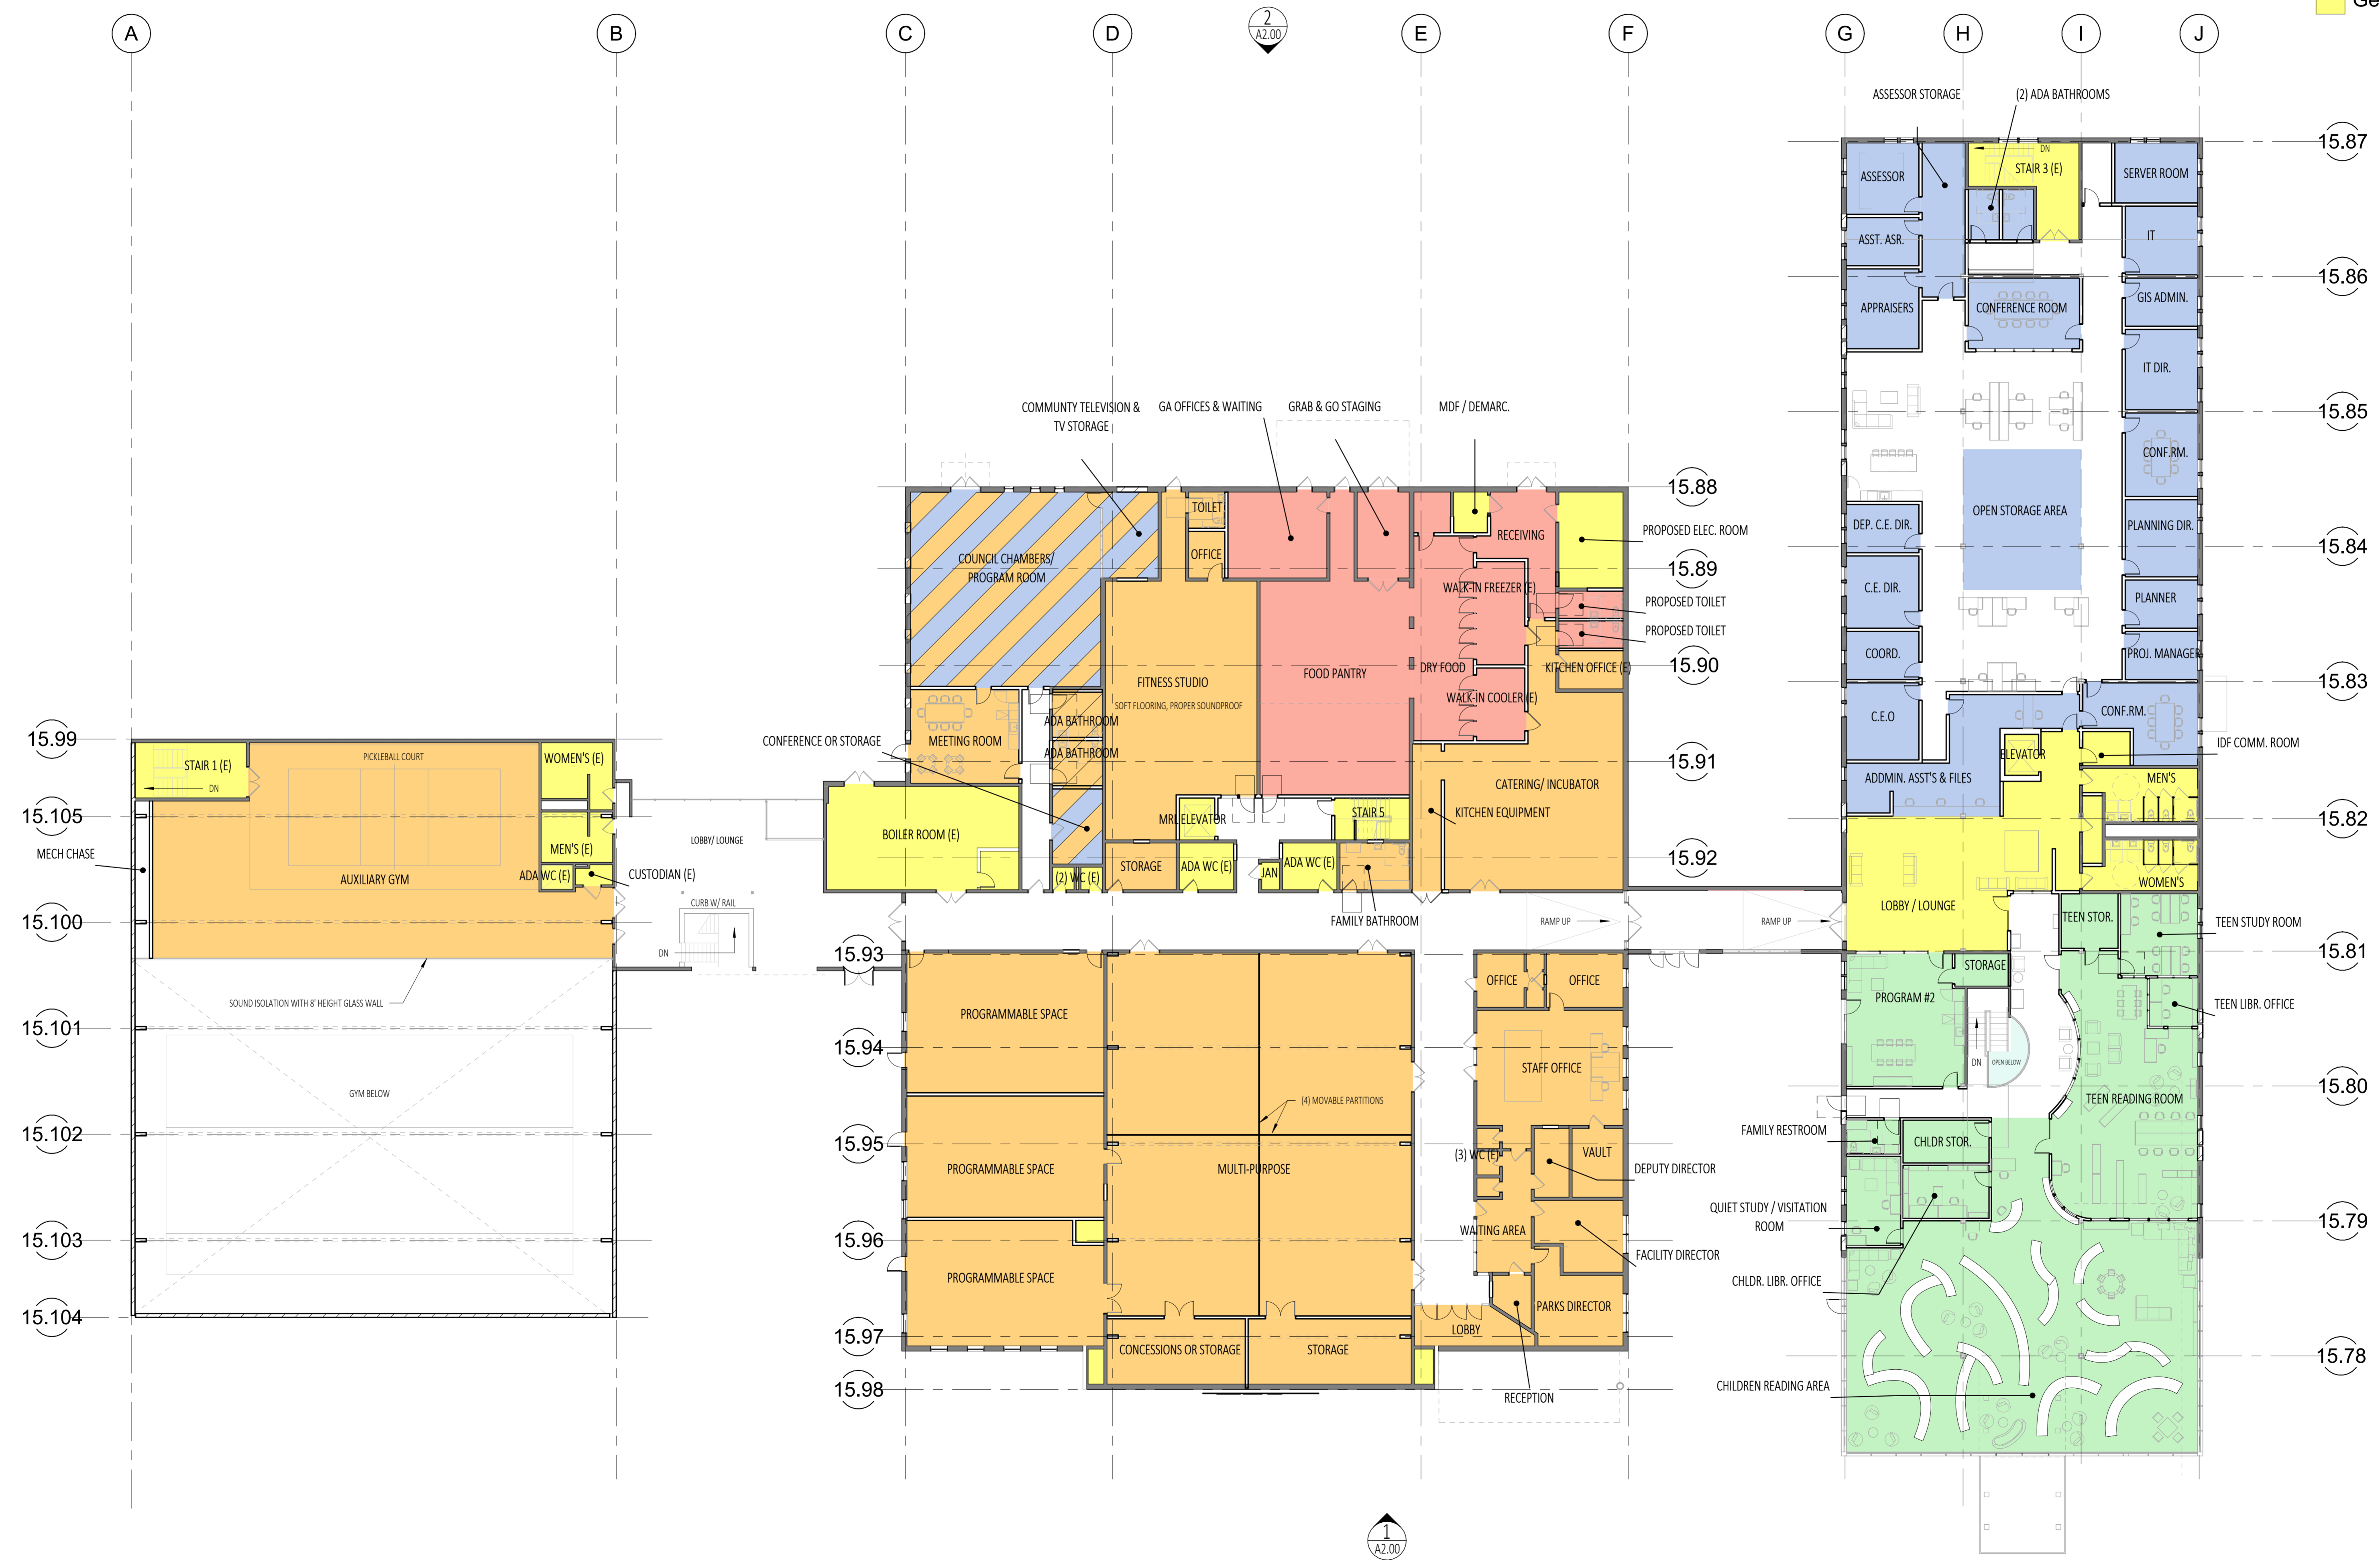

OVERALL PLAN - UPPER FLOOR

Scale: 1/16" = 1'-0"
Date: 04/03/2026

A1.50.1

