

LOCATION MAP

GENERAL NOTES:

- THE RECORD OWNERS OF THE PARCELS ARE AS FOLLOWS:

LOT	OWNER	DEED DATE	DEED BOOK/PAGE
26	K.P. GAGNON COMPANY, LLC	6/17/2016	33207/319
27	K.P. GAGNON COMPANY, LLC	6/17/2016	33207/317
23	SCOTT McFARLAND	5/25/2004	21330/331
- ALL RECORDED INFORMATION REFERS TO THE CUMBERLAND COUNTY REGISTRY OF DEEDS (CCRD)
- THE PROPERTIES ARE SHOWN AS LOTS 23, 26 & 27 ON THE TOWN OF WINDHAM TAX MAP 118 AND ARE LOCATED IN THE FARM (7) DISTRICT.
- SPACE AND BULK CRITERIA FOR THE FARM DISTRICT ARE AS FOLLOWS:

	CLUSTER
MINIMUM LOT SIZE:	30,000 S.F.
MINIMUM STREET FRONTAGE:	100 FEET
MINIMUM FRONT YARD:	25 FEET
MINIMUM SIDE YARD:	10 FEET
MINIMUM REAR YARD:	10 FEET
MAXIMUM BUILDING HEIGHT:	35 FEET
MAXIMUM BUILDING COVERAGE:	25%

 - SEE ORDINANCE FOR MORE PARTICULAR INFORMATION.
- BOUNDARY INFORMATION SHOWN HEREON IS BASED UPON PLAN REFERENCE A. TOPOGRAPHIC INFORMATION SHOWN WITHIN LOTS 26 & 27 WAS PERFORMED BY SEBAGO TECHINCS, INC. IN JUNE OF 2016.
- PLAN REFERENCES:
 - FINAL SUBDIVISION PLAN OF OTTERBROOK ESTATES FOR CHARLES & EASTER ROLFE, BY SEBAGO TECHINCS, INC., DATED JULY 9, 1987, AND RECORDED IN PLAN BOOK 177 PAGE 8 (4 SHEETS).
 - OTTERBROOK ESTATES SUBDIVISION LOT 15 SPLIT, FOR NORMAN HARRIS, BY WAYNE T. WOOD & CO., DATED FEBRUARY 2012, AND RECORDED IN CCRD IN PLAN BOOK 212 PAGE 106.
 - SECOND AMENDED SUBDIVISION PLAN OF OTTERBROOK ESTATES FOR JANA ANN MERRILL, BY SEBAGO TECHINCS, INC., DATED MAY 19, 2014 AND RECORDED IN CCRD IN PLAN BOOK 214 PAGE 203.
- PLAN ORIENTATION IS MAGNETIC NORTH PER PLAN REFERENCE A.
- THE LOCUS PROPERTY AS DEPICTED HEREON MAY FALL WITHIN A SPECIAL FLOOD HAZARD AREA AS DELINEATED ON THE FLOOD INSURANCE RATE MAP FOR WINDHAM, MAINE, CUMBERLAND COUNTY, COMMUNITY-PANEL NUMBERS 2301890010B & 2301890015B, HAVING AN EFFECTIVE DATE OF 9/2/1981. PORTIONS OF THE LOCUS PARCEL MAY FALL WITHIN AN AREA IDENTIFIED AS ZONE A, AREAS OF 100-YEAR FLOOD; BASE FLOOD ELEVATIONS AND FLOOD HAZARD FACTORS NOT DETERMINED.
- A WETLAND DELINEATION WAS PERFORMED ON THIS PROJECT SITE IN MAY OF 2016 BY GARY M. FULLERTON, CERTIFIED SOIL SCIENTIST OF SEBAGO TECHINCS, INC. THIS DELINEATION CONFORMS TO THE STANDARDS AND METHODS OUTLINED IN THE 1987 WETLANDS DELINEATION MANUAL AND REGIONAL SUPPLEMENT AUTHORED AND PUBLISHED BY THE U.S. ARMY CORPS OF ENGINEERS. ALL WETLAND FLAGS WERE LOCATED USING GLOBAL POSITIONING SYSTEMS (GPS) TECHNOLOGY. ALL GPS LOCATED POINTS HAVE A VARYING DEGREE OF ACCURACY AND MAY NOT REPRESENT THE ACTUAL FIELD LOCATION.
- SEE PLAN REFERENCES A-C FOR ADDITIONAL NOTES.
- LOT 26 SHALL USE A STANDARD SEPTIC DISPOSAL SYSTEM AND SHALL NOT BE RESTRICTED TO A PEAT FILTRATION SYSTEM.
- TEST PITS LOCATION PERFORMED BY GARY M. FULLERTON, LICENSED SITE EVALUATOR #355, ON AUGUST 9, 2016. SOILS DATA ARE CONTAINED IN TEST PITS LOGS PREPARED BY SEBAGO TECHINCS, DATED AUGUST 10, 2016, PROJECT NUMBER 16190.

AMENDMENT NOTE:

THIS PLAN AMENDS THE ORIGINAL SUBDIVISION OF OTTERBROOK ESTATES AS RECORDED IN THE CUMBERLAND COUNTY REGISTRY OF DEEDS IN PLAN BOOK 177, PAGE 8 (4 SHEETS) RELATIVE TO LOTS 26 AND 27. LOTS 26 AND 27 ARE CURRENTLY IN THE SAME OWNERSHIP. THIS AMENDMENT CONSISTS OF THE SWAP OF LAND BETWEEN LOTS 26 AND 27 WHILE MAINTAINING THE SAME AREA WITHIN EACH LOT.

APPROVAL-
TOWN OF WINDHAM
PLANNING BOARD

DATE

CHAIRPERSON

STATE OF MAINE


COUNTY SS REGISTRY OF DEEDS

RECEIVED _____, 20____

AT ____ h ____ m ____ M. AND RECORDED IN

PLAN BOOK _____ PAGE _____

ATTEST _____ REGISTRAR

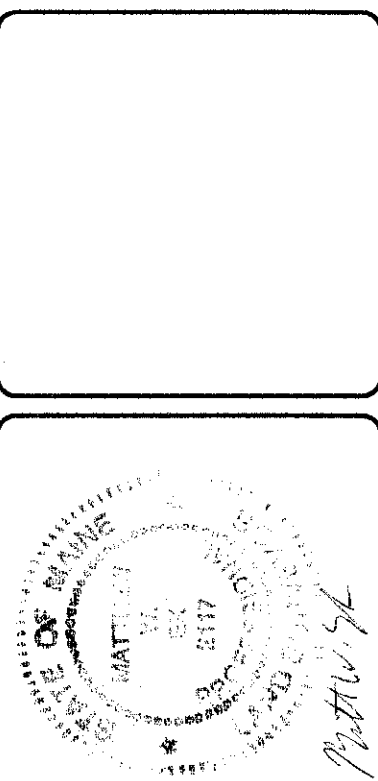

MATTHEW W. EK, PLS2117

DESIGNED	CHECKED
MWE	CDM
D MWE 8/11/16	REVISED PER MDEP COMMENTS
C MWE 8/10/16	ADDED TEST PIT LOCATIONS PER MDEP
B MWE 6/22/16	REVISED PER TOWN REVIEW COMMENTS
A MWE 6/6/16	RELEASED FOR TOWN REVIEW
REV: BY: _____	DATE: _____
STATUS: _____	_____

THIS PLAN SHALL NOT BE MODIFIED WITHOUT WRITTEN PERMISSION FROM SEBAGO TECHINCS, INC. ANY ALTERATIONS, AUTHORIZED OR OTHERWISE, SHALL BE AT THE USER'S SOLE RISK AND WITHOUT LIABILITY TO SEBAGO TECHINCS, INC.

SEBAGO
TECHNICS
WWW.SEAGOTECHNICS.COM

75 John Roberts Rd.
Suite 1A
South Portland, ME 04106
Tel: 207-200-2100

250 Giddard Rd.
Suite B
Lewiston, ME 04240
Tel: 207-783-5656

THIRD AMENDED SUBDIVISION PLAN

OF:
OTTERBROOK ESTATES
RECORD OWNERS:
K.P. GAGNON COMPANY
PO BOX 445
ROCKLINN DRIVE
WINDHAM, MAINE

FOR:
K.P. GAGNON COMPANY LLC
PO BOX 445
15 ROCKLINN DRIVE
RAYMOND, MAINE 04071

PROJECT NO. 16190

SCALE 1" = 50'

SHEET 1 OF 1