
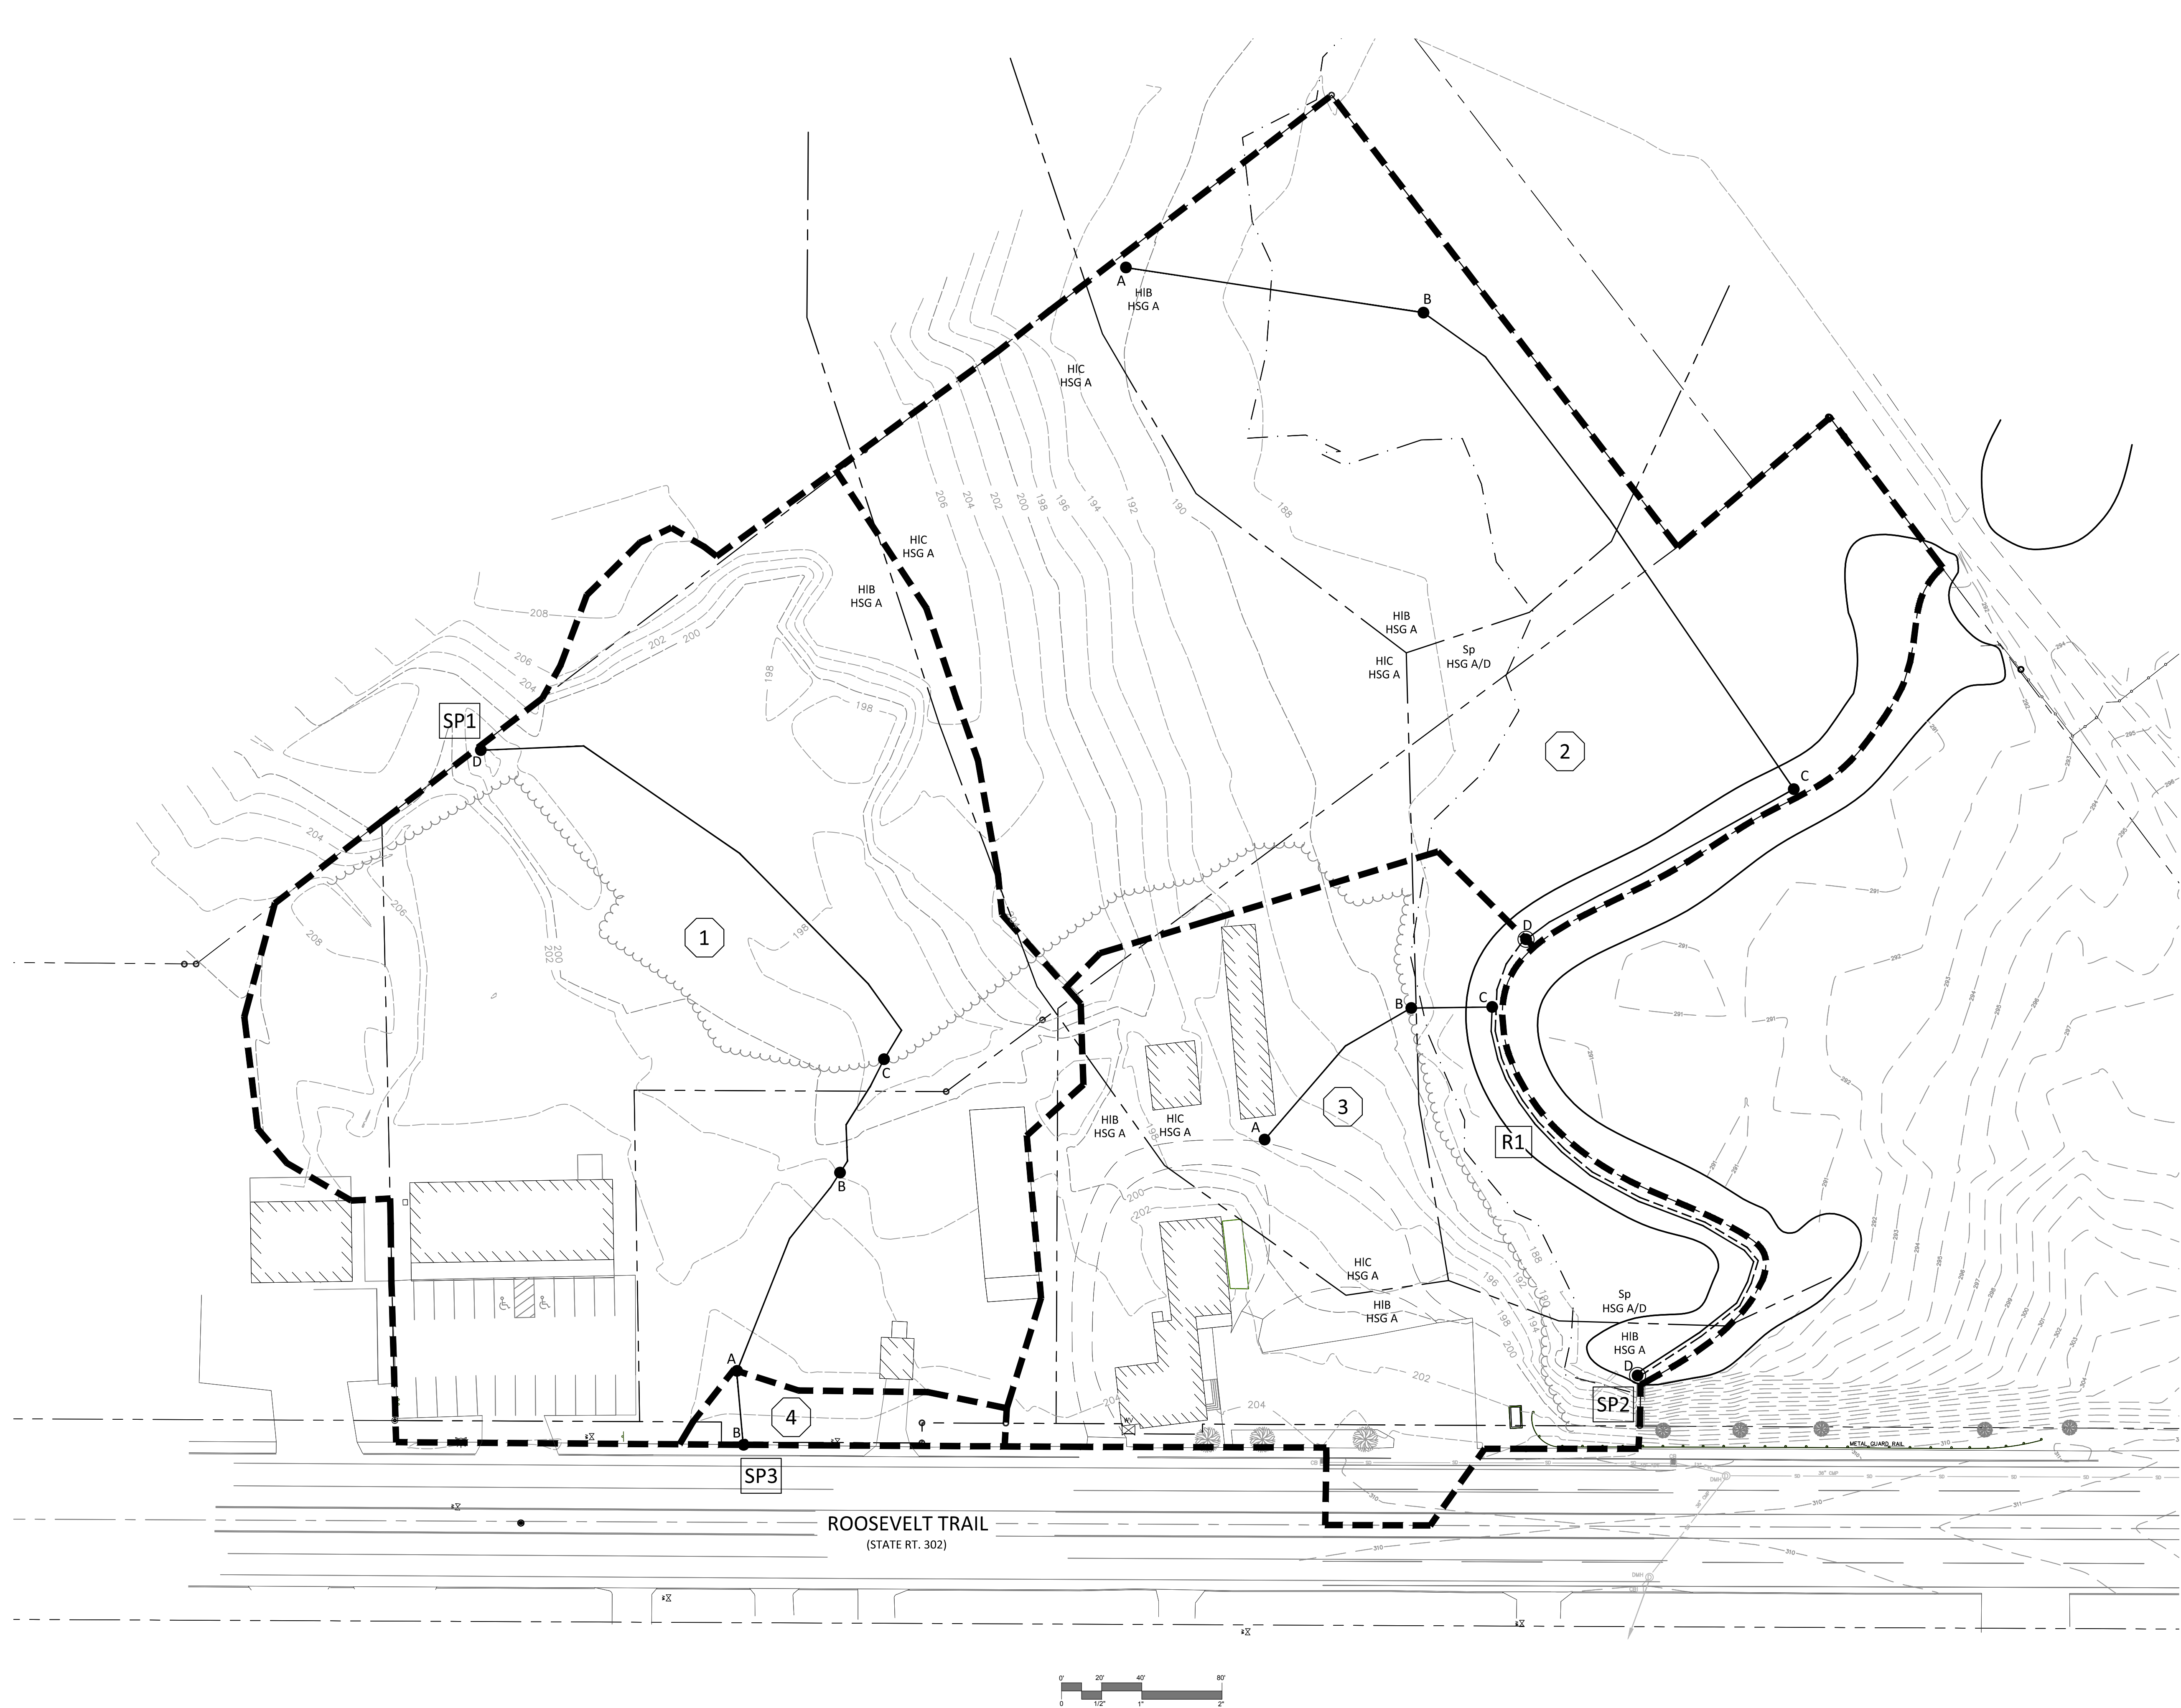


LEGEND

- WATERSHED NO.
- REACH/STUDY POINT
- POND
- WATERSHED BOUNDARY
- TIME OF CONCENTRATION
- REACH PATH
- SOIL BOUNDARY

 

DM ROMA
CONSULTING ENGINEERS
59 HARVEST HILL RD
WINDHAM, ME 04062
(207) 310 - 0506

REV	DATE	BY	DESCRIPTION
A	1-19-17	DMK	ISSUED FOR WDEP PRE-APP MEETING REQUEST

PRE-DEVELOPMENT WATERSHED MAP
THE PLAZA - PHASE 2 - DAYCARE CENTER
WINDHAM, MAINE
FOR RECORD OWNER:
MARTIN LIPPMAN
71 STUART SHORES ROAD
STANDISH, MAINE 04083

15025
JOB NUMBER:
1" = 40'
SCALE:
1-19-2017
DATE:
SHEET 1 OF 2
SWP-1