

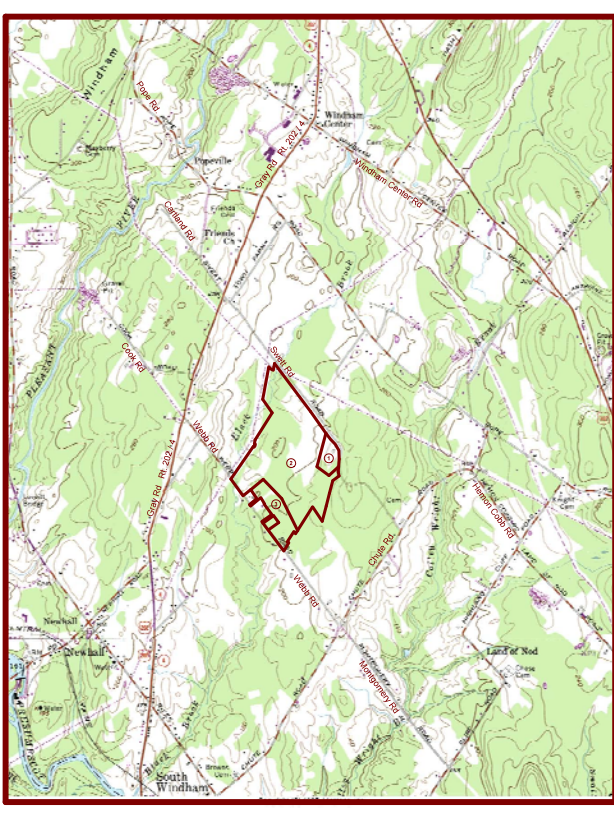


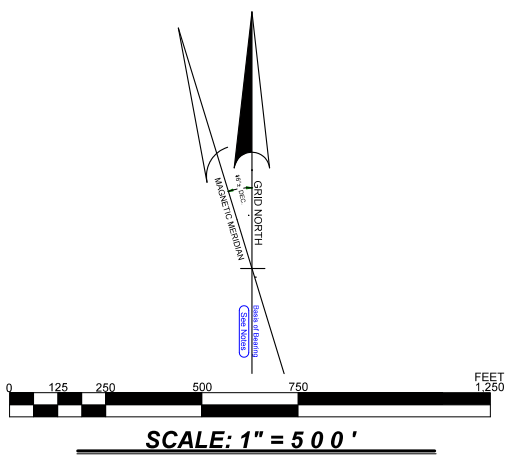

Location:
Scale 1" = 25,000'

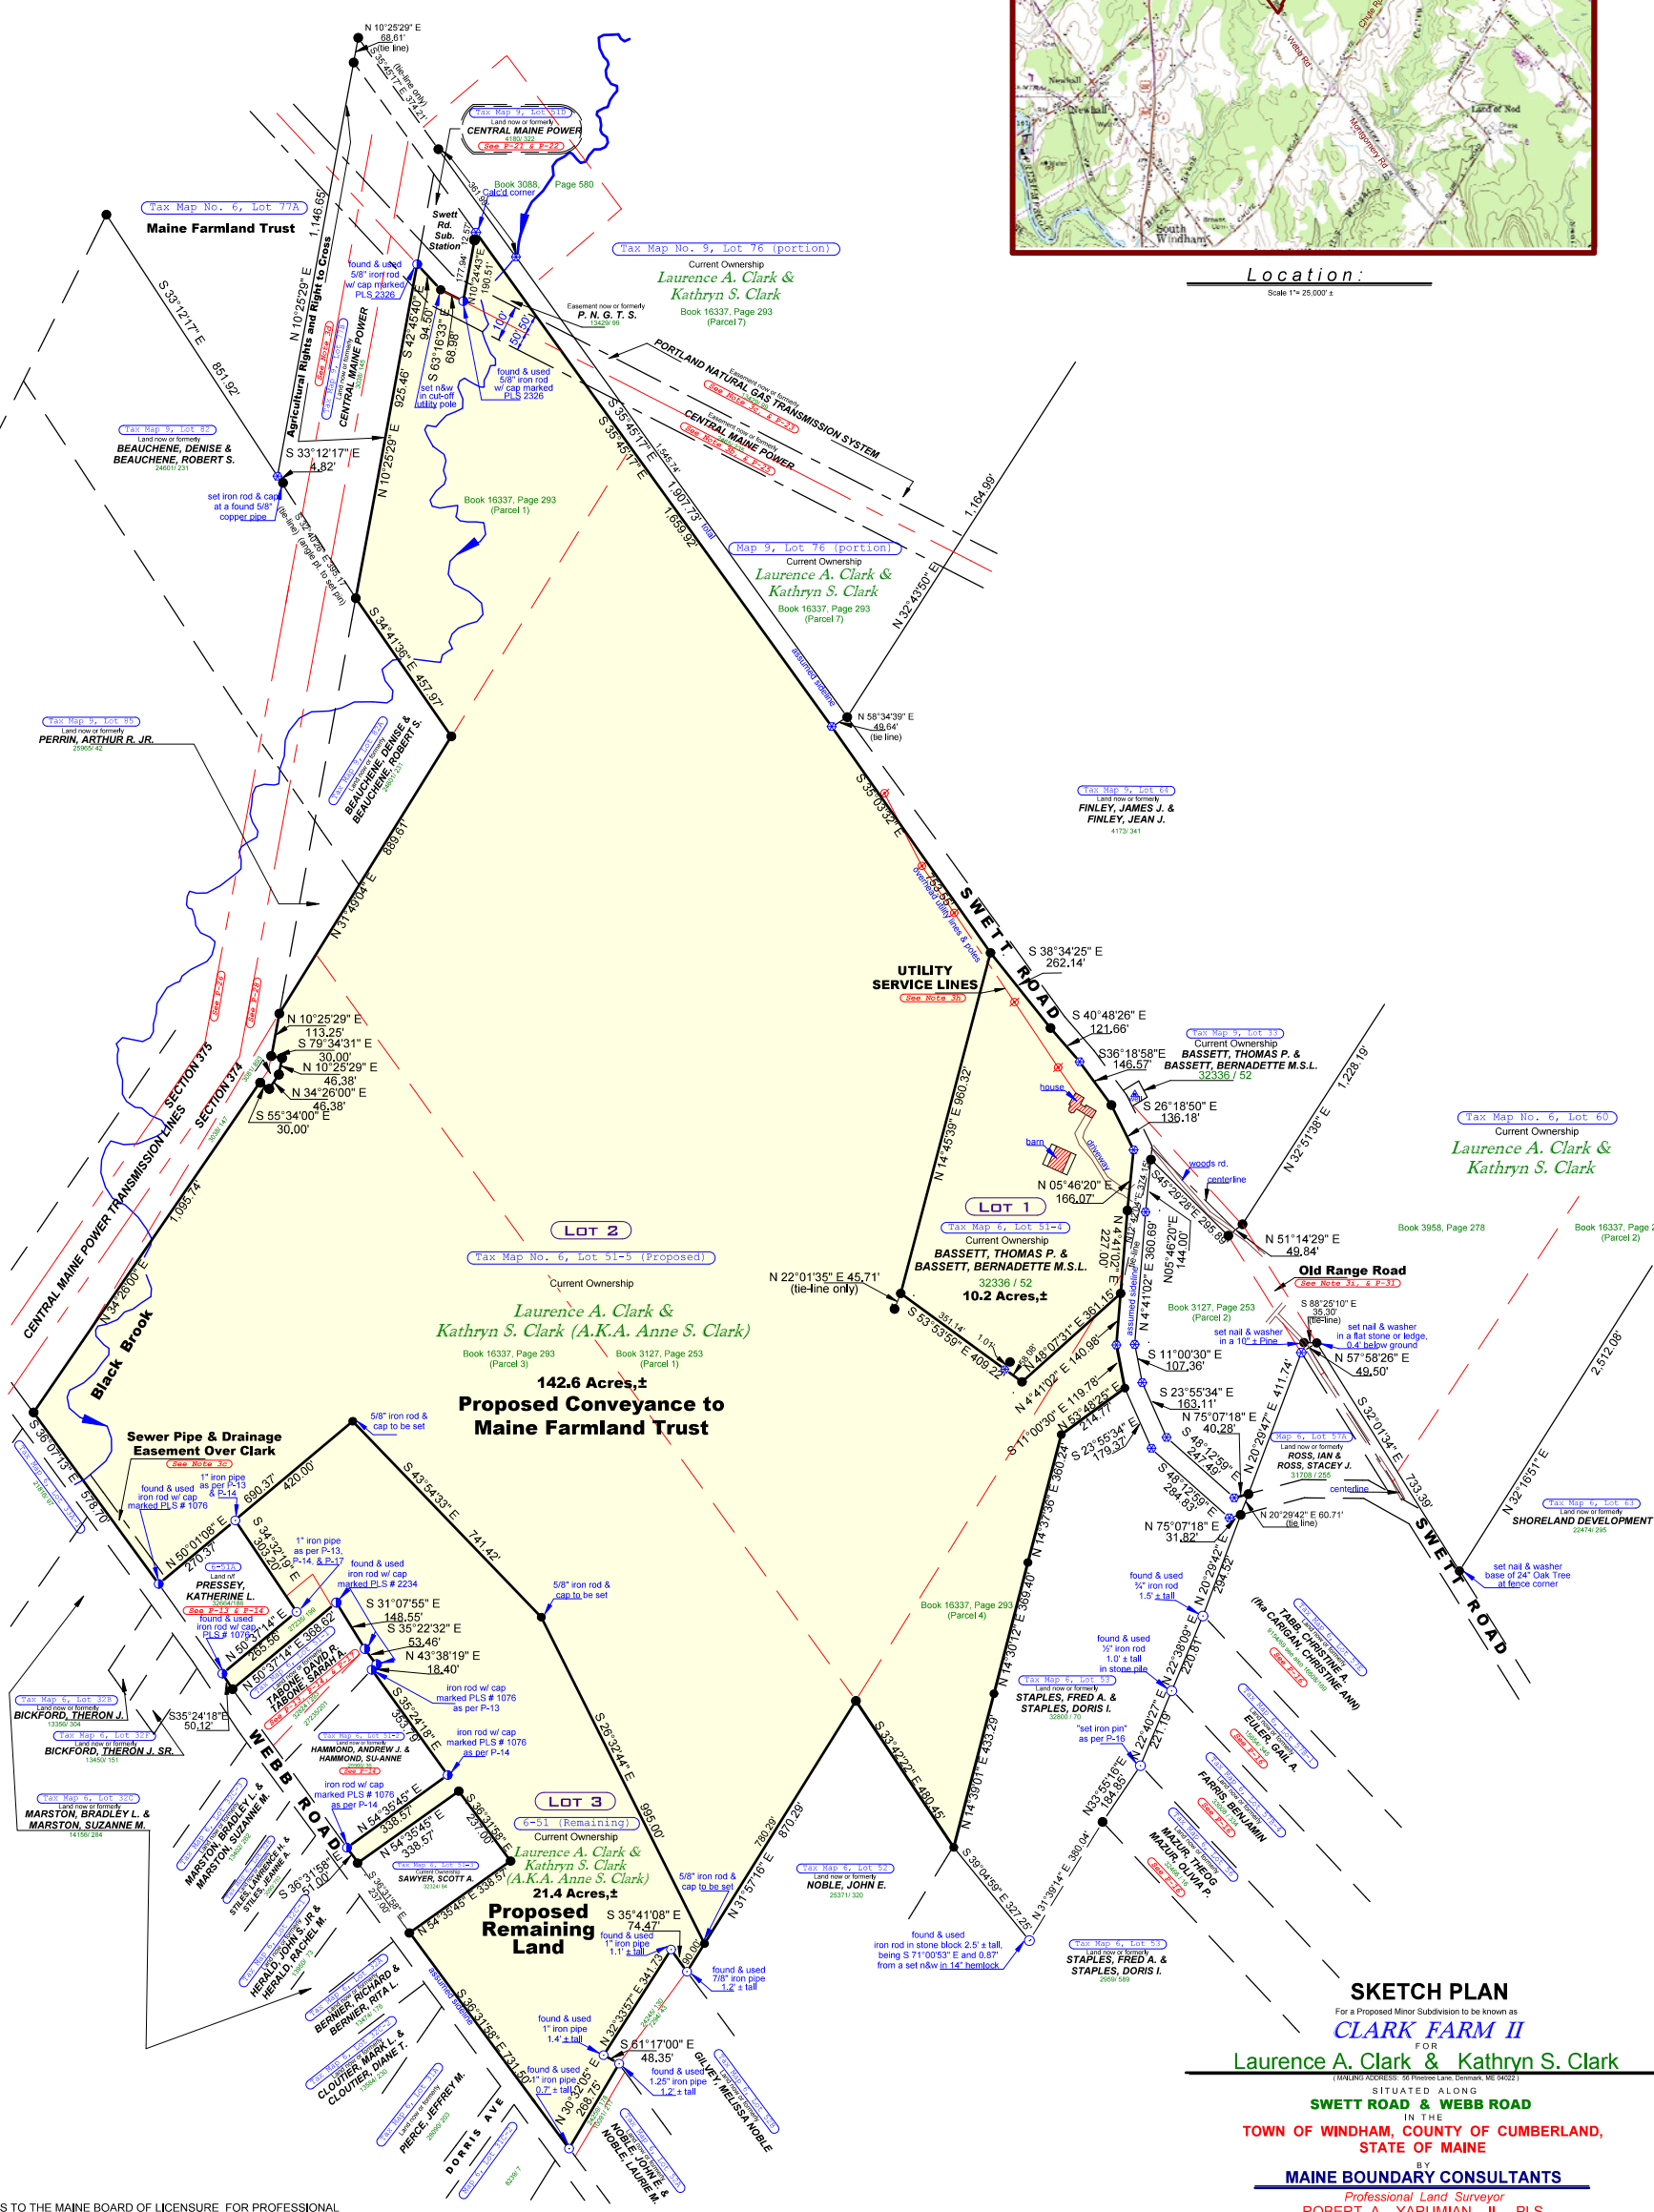

SKETCH PLAN
For a Proposed Minor Subdivision to be known as
CLARK FARM II
FOR
Laurence A. Clark & Kathryn S. Clark
(BUT NOT TO BE USED AS A PLOTTING PLAN, UNLESS THE 01022)

SITUATED ALONG
SWETT ROAD & WEBB ROAD
IN THE
**TOWN OF WINDHAM, COUNTY OF CUMBERLAND,
STATE OF MAINE**

BY
MAINE BOUNDARY CONSULTANTS
Professional Land Surveyor
ROBERT A. YARUMIAN II, PLS
MODERATION CENTER, 8 RIVER ROAD, ROUTE 112, P.O. BOX 67,
BUXTON, MAINE 04003-0067
207-727-5359

THIS SURVEY CONFORMS TO THE MAINE BOARD OF LICENSURE FOR PROFESSIONAL LAND SURVEYORS, RULES, OF APRIL 2001, CHAPTER 90, "STANDARDS OF PRACTICE."