



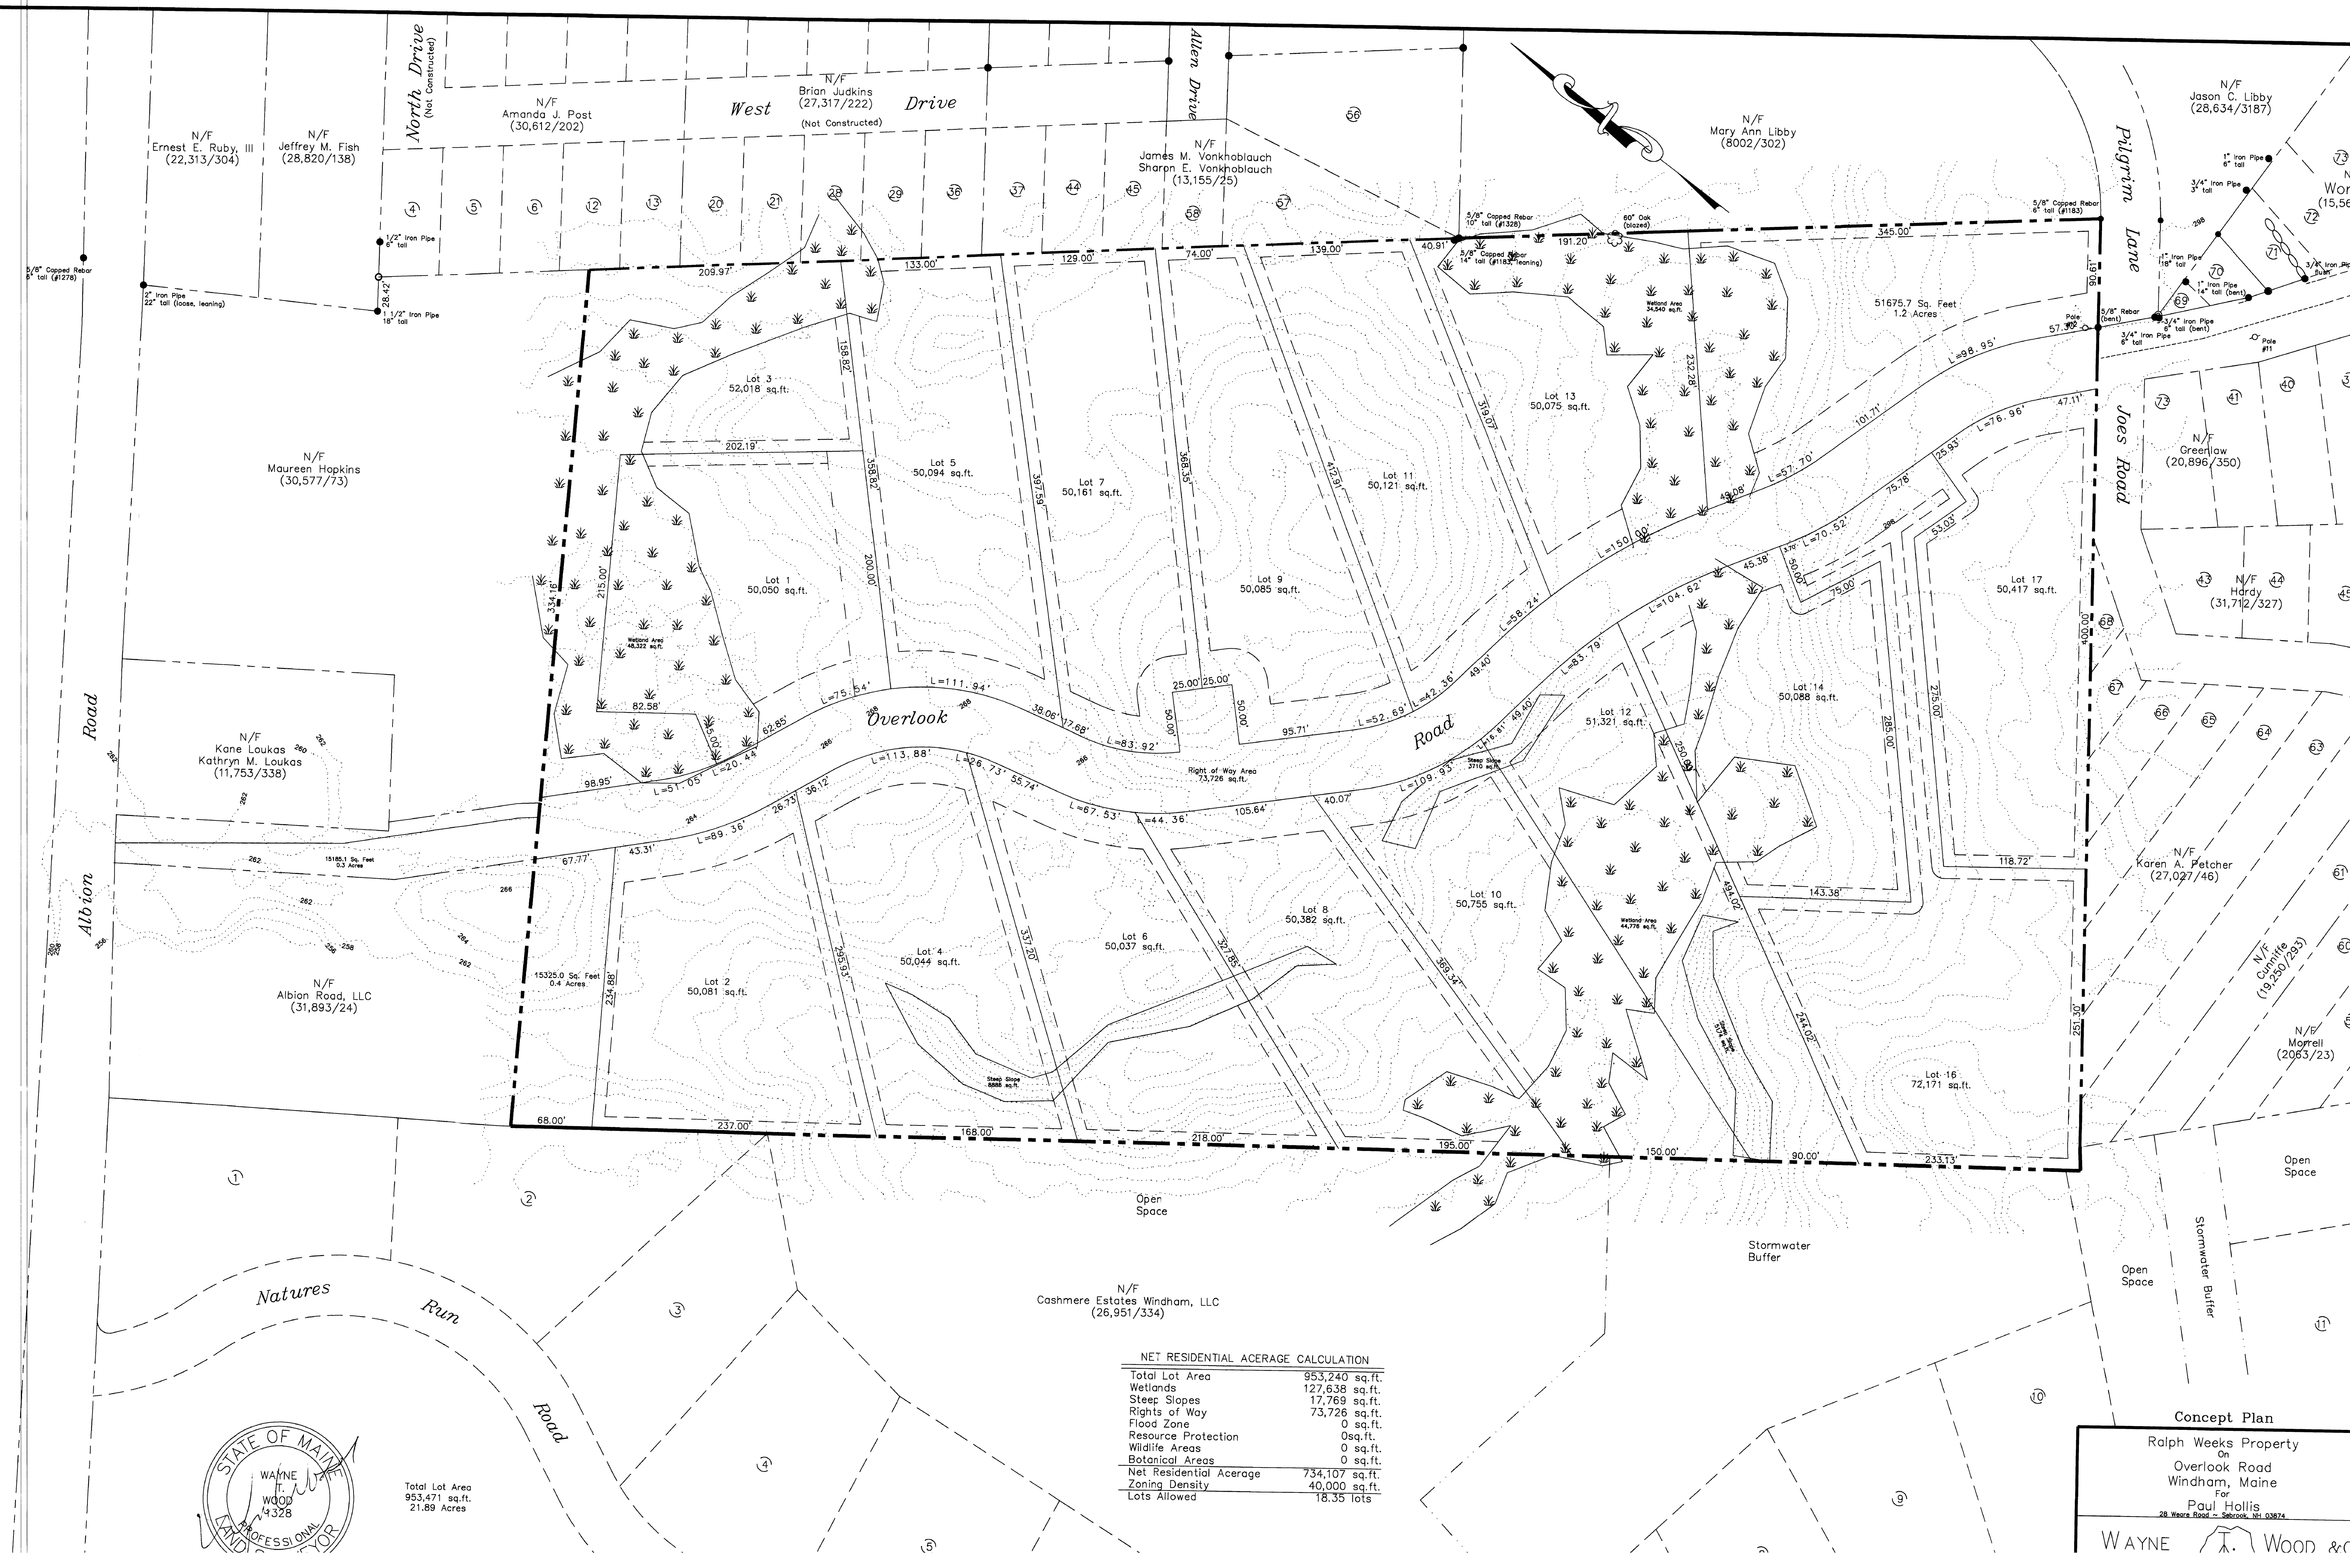

NET RESIDENTIAL ACERAGE CALCULATION	
Total Lot Area	953,240 sq.ft.
Wetlands	127,638 sq.ft.
Steep Slopes	17,769 sq.ft.
Rights of Way	73,726 sq.ft.
Flood Zone	0 sq.ft.
Resource Protection	0 sq.ft.
Wildlife Areas	0 sq.ft.
Botanical Areas	0 sq.ft.
Net Residential Agerage	734,107 sq.ft.
Zoning Density	40,000 sq.ft.
Lots Allowed	18.35 Lots

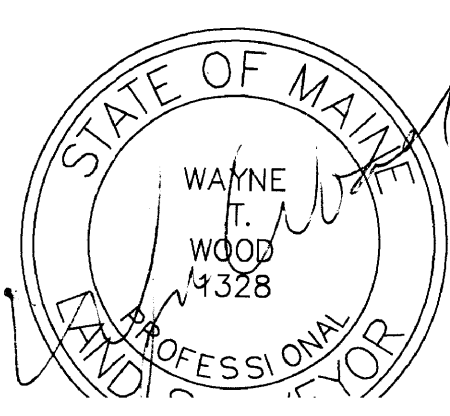

Total Lot Area
953,471 sq.ft.
21.89 Acres

Concept Plan

Ralph Weeks Property
On
Overlook Road
Windham, Maine
For
Paul Hollis
28 Weeks Road - Sebago, ME 03874

WAYNE T. WOOD & CO