


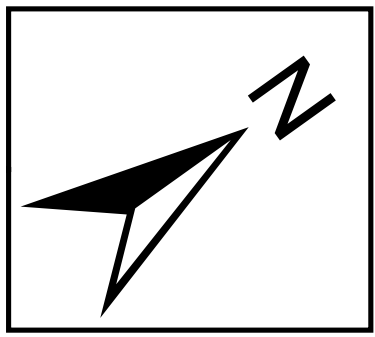

THESE MAPS ARE FOR ASSESSMENT PURPOSES ONLY AND ARE NOT FOR CONVEYANCE.


These Tax Maps are based on original maps compiled by James W. Sewall Co.

**TOWN OF WINDHAM
CUMBERLAND COUNTY, MAINE
2016 PROPERTY MAPS**

SOURCES:
Windham Tax Assessor's Office
Completion Date: April 1, 2016
UTM NAD83 Z19N
Prepared by: Windham GIS Dept.
Scale is based on printing at 24" x 36".

- Legend**
- Cemetery
 - Condominium
 - Farmstead
 - Hook
 - Old Property Lines
 - PWD ROW Easement
 - ROW Easement
 - Streams
 - Subdivision Number
 - Tie Line
 - Town Line
 - Utility
 - Vacated Subdivision
 - Subject Map

Map 31

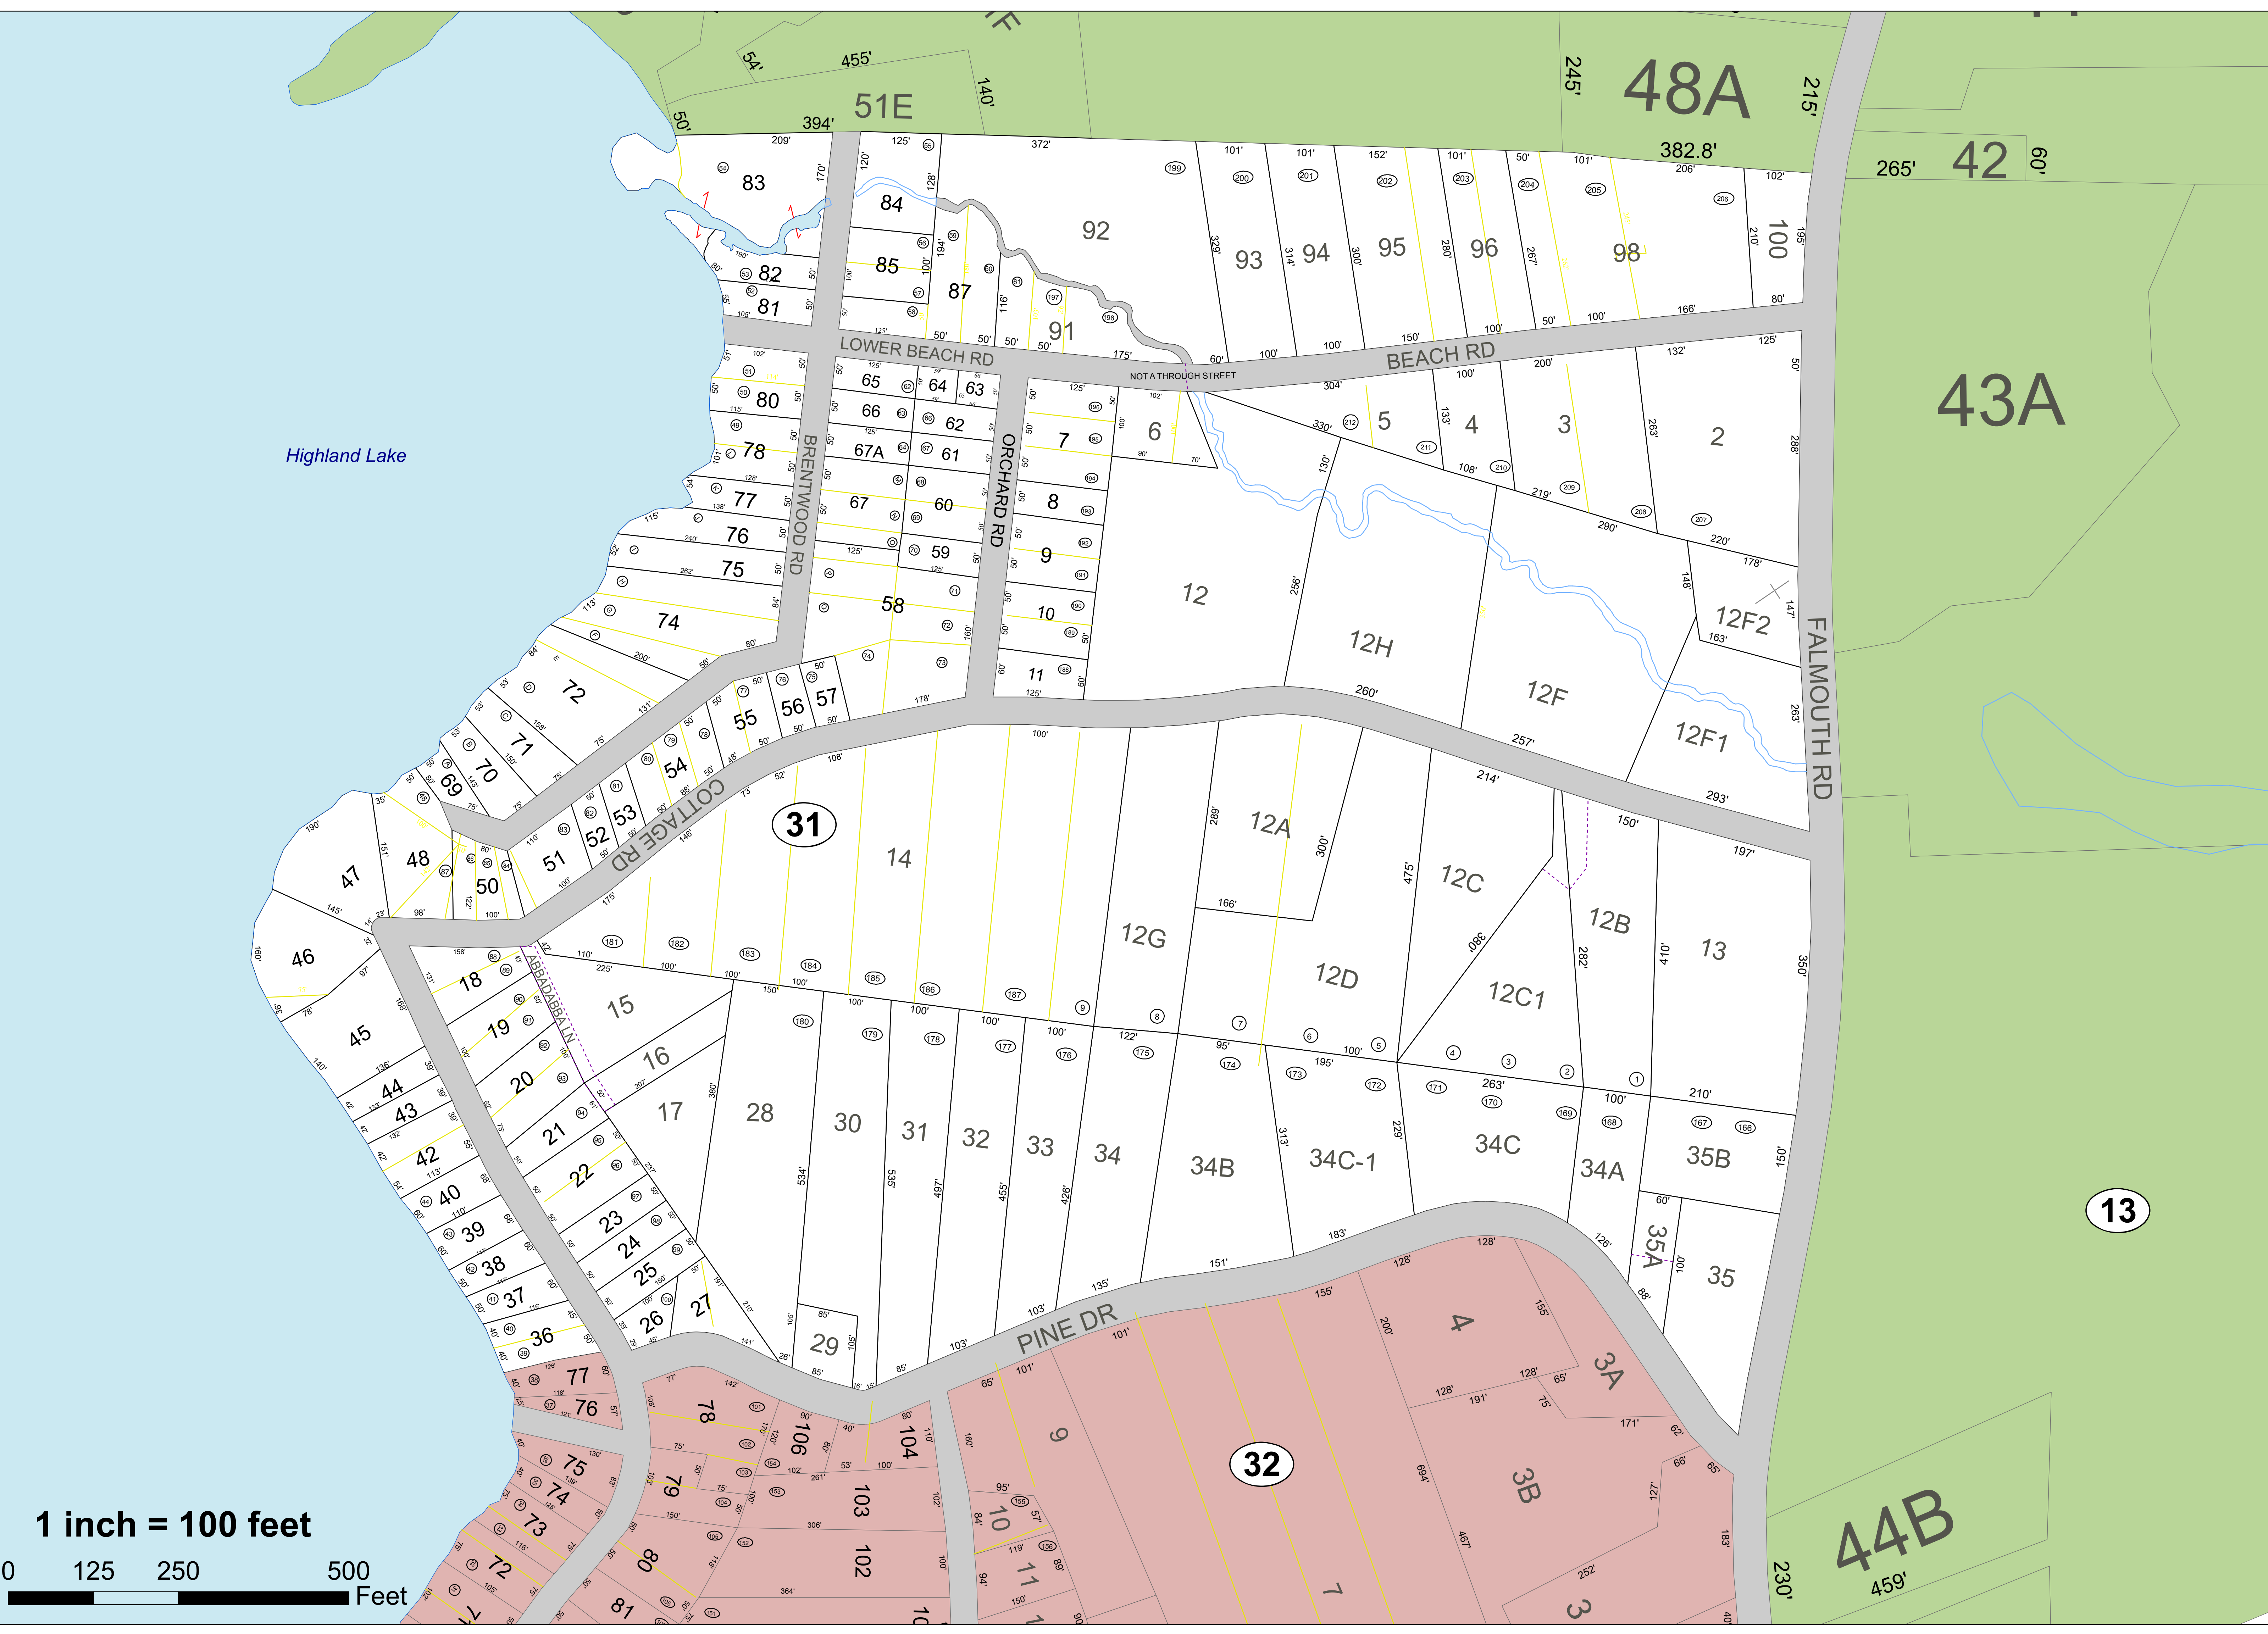

1 inch = 100 feet

0 125 250 500 Feet