
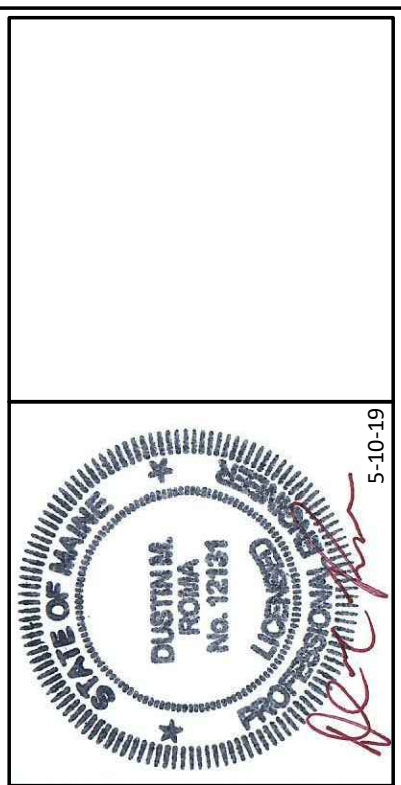


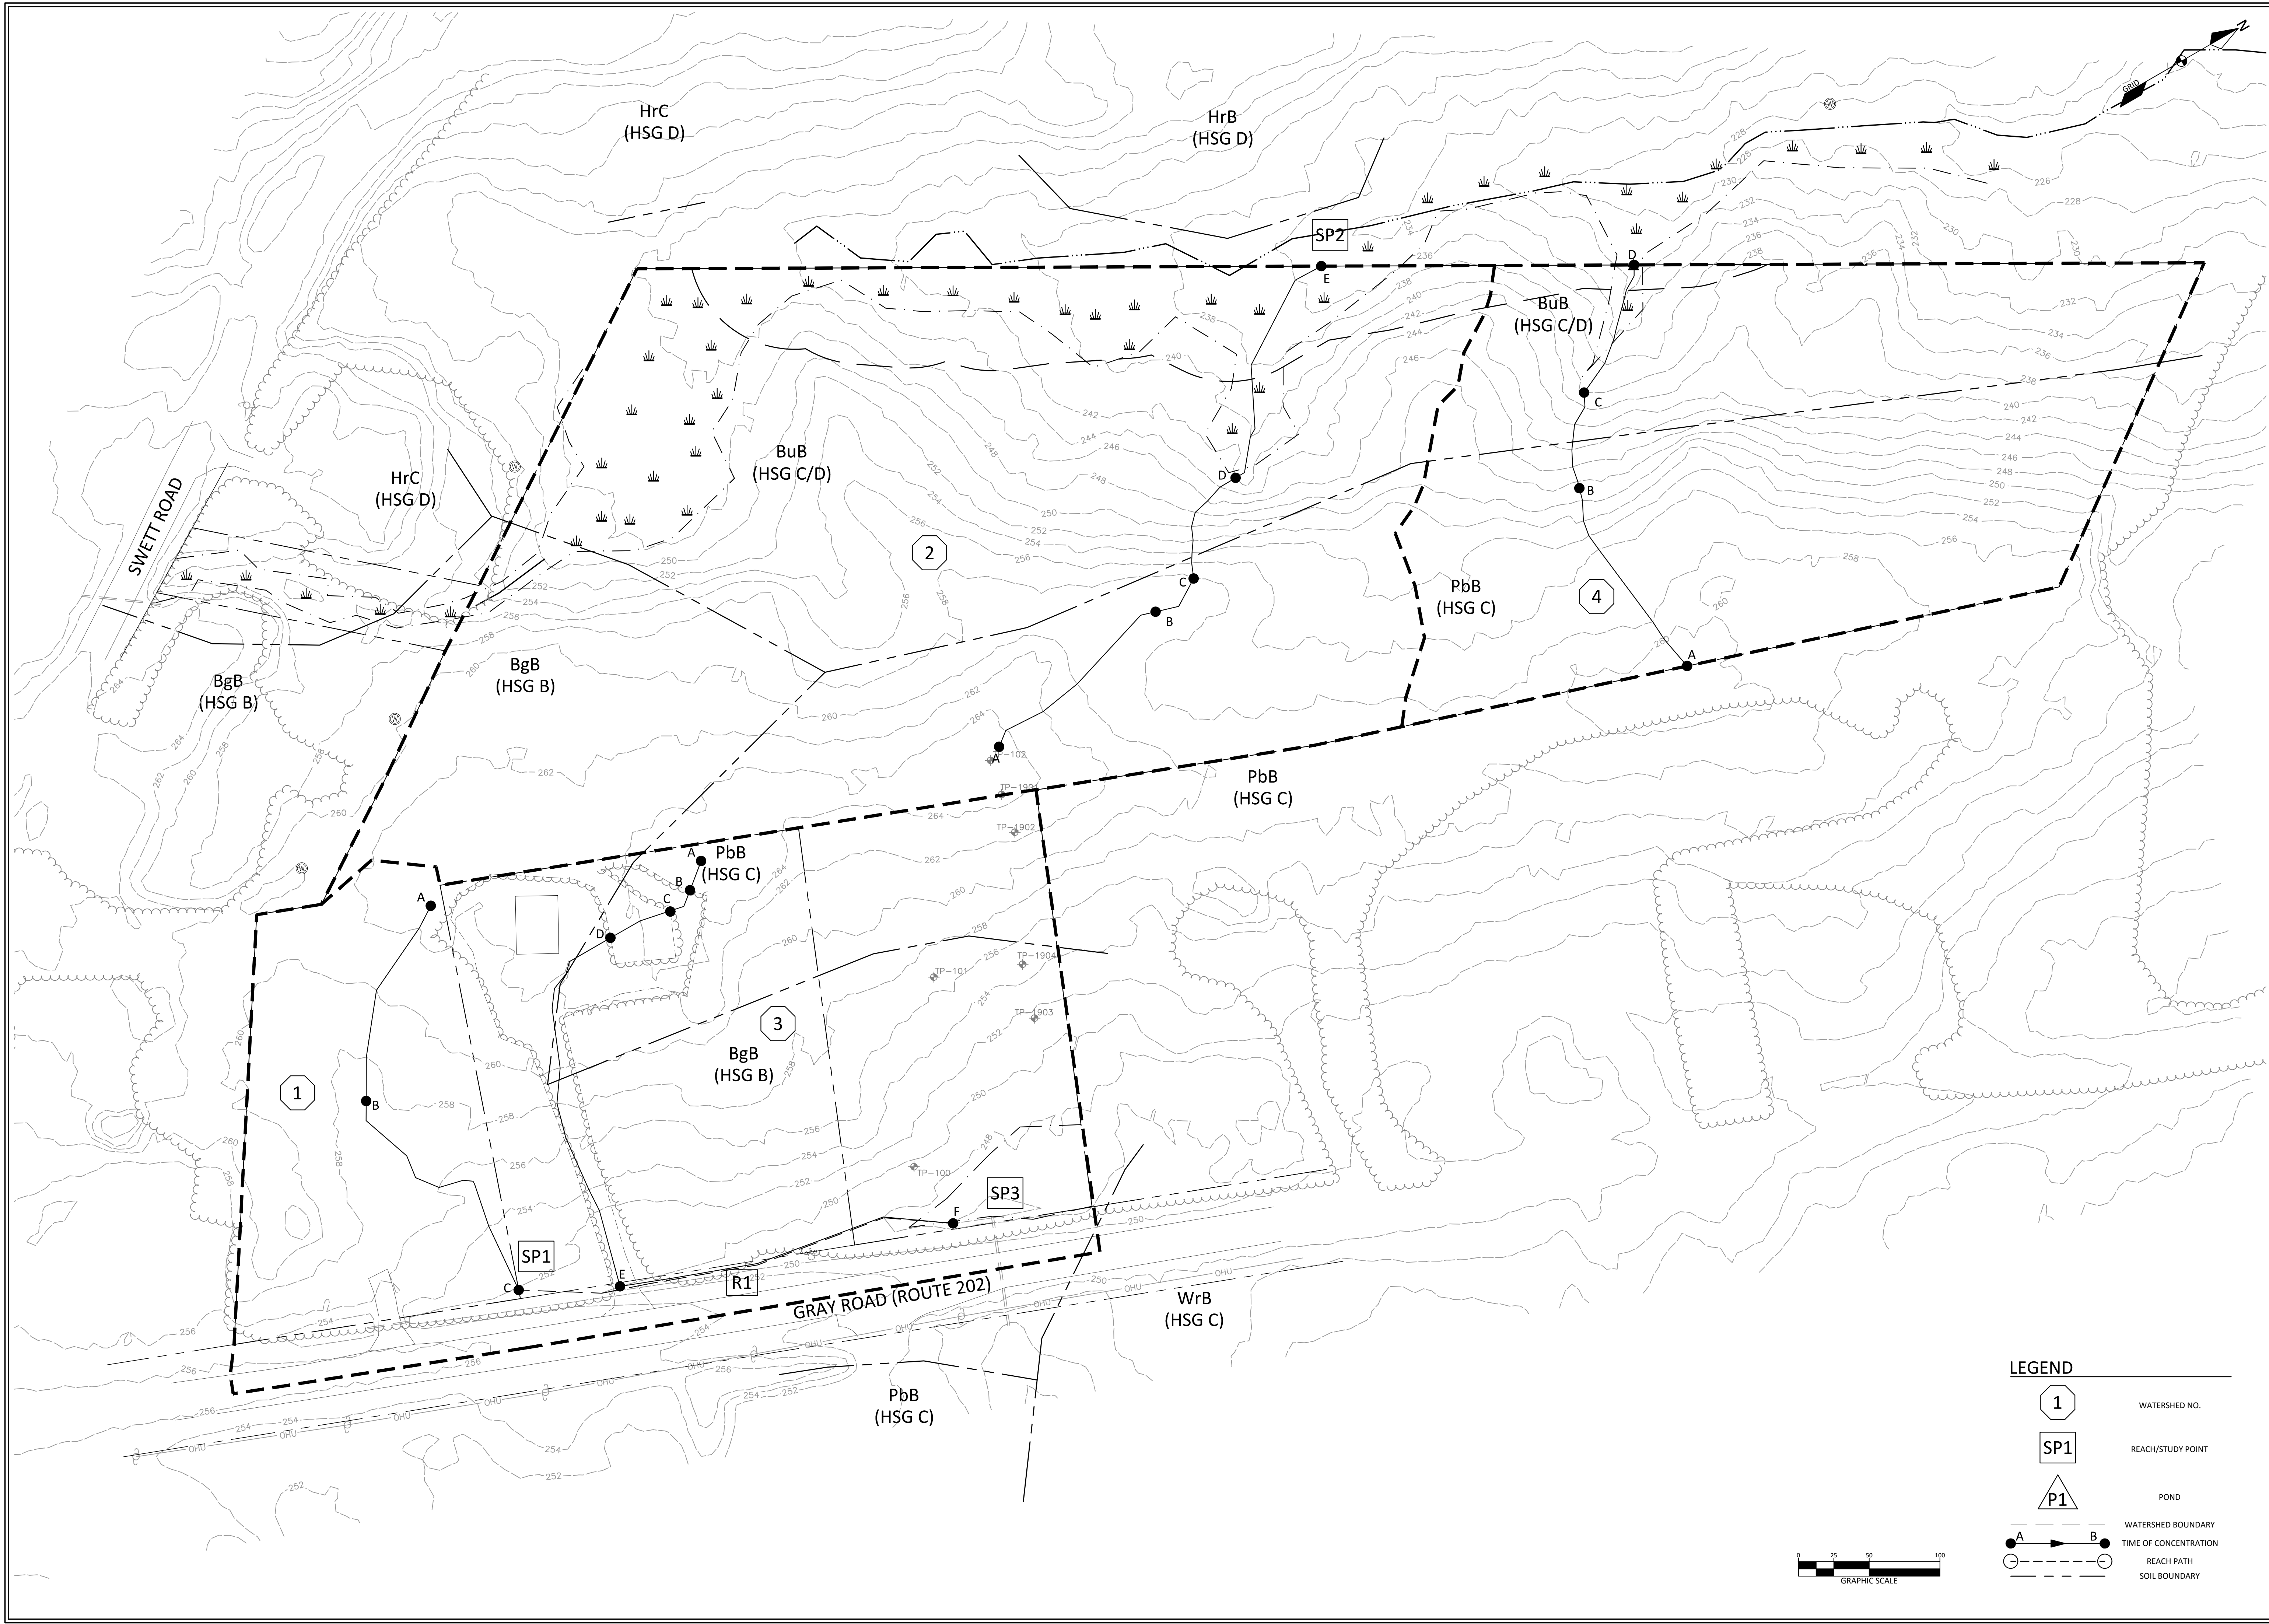

DM ROMA
CONSULTING ENGINEERS
P.O. BOX 1116
WINDHAM, ME 04062
(207) 310-0506

REV	DATE	BY	DESCRIPTION
A	4-22-19	DMR	ISSUED TO TOWN FOR PRELIMINARY REVIEW
B	5-8-19	DMR	ISSUED FOR MDEP PERMIT REVIEW
C	5-10-19	DMR	REVISED PER PEER REVIEW COMMENTS

PRE-DEVELOPMENT WATERSHED MAP
WOODSIDE CONDOMINIUM RETIREMENT COMMUNITY
WINDHAM, MAINE
FOR: **WELD, LLC**
P.O. BOX 1391
WINDHAM, MAINE 04062

17070
JOB NUMBER:
1" = 50'
SCALE:
5-10-2019
DATE:
SHEET 1 OF 2
SWP-1