
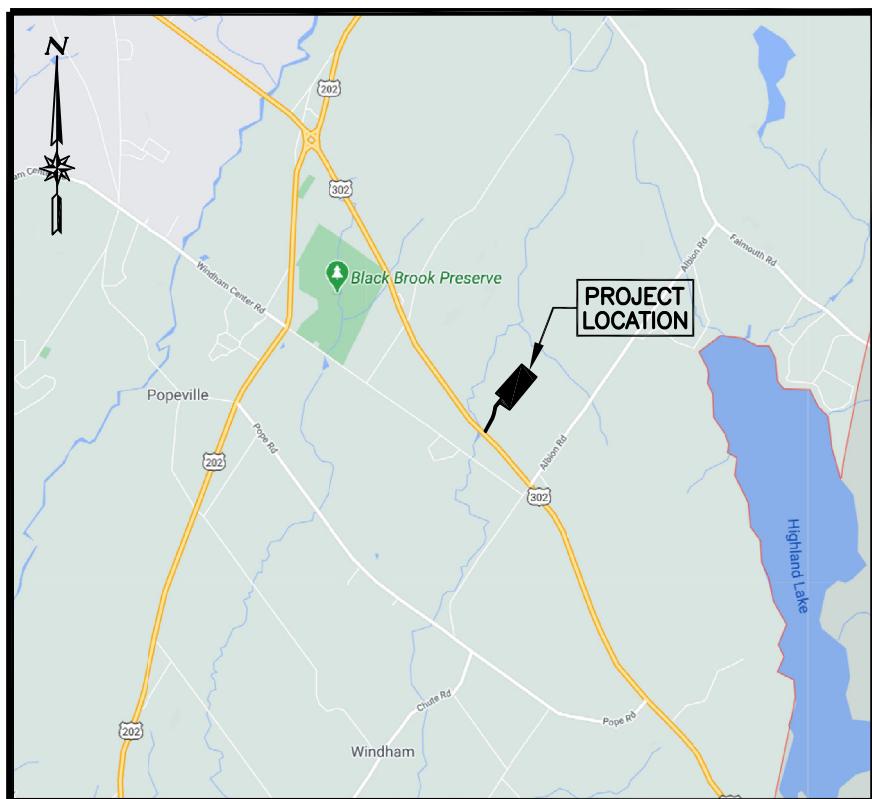


PROPOSED SUBDIVISION
COOPER RIDGE ROAD, WINDHAM, MAINE

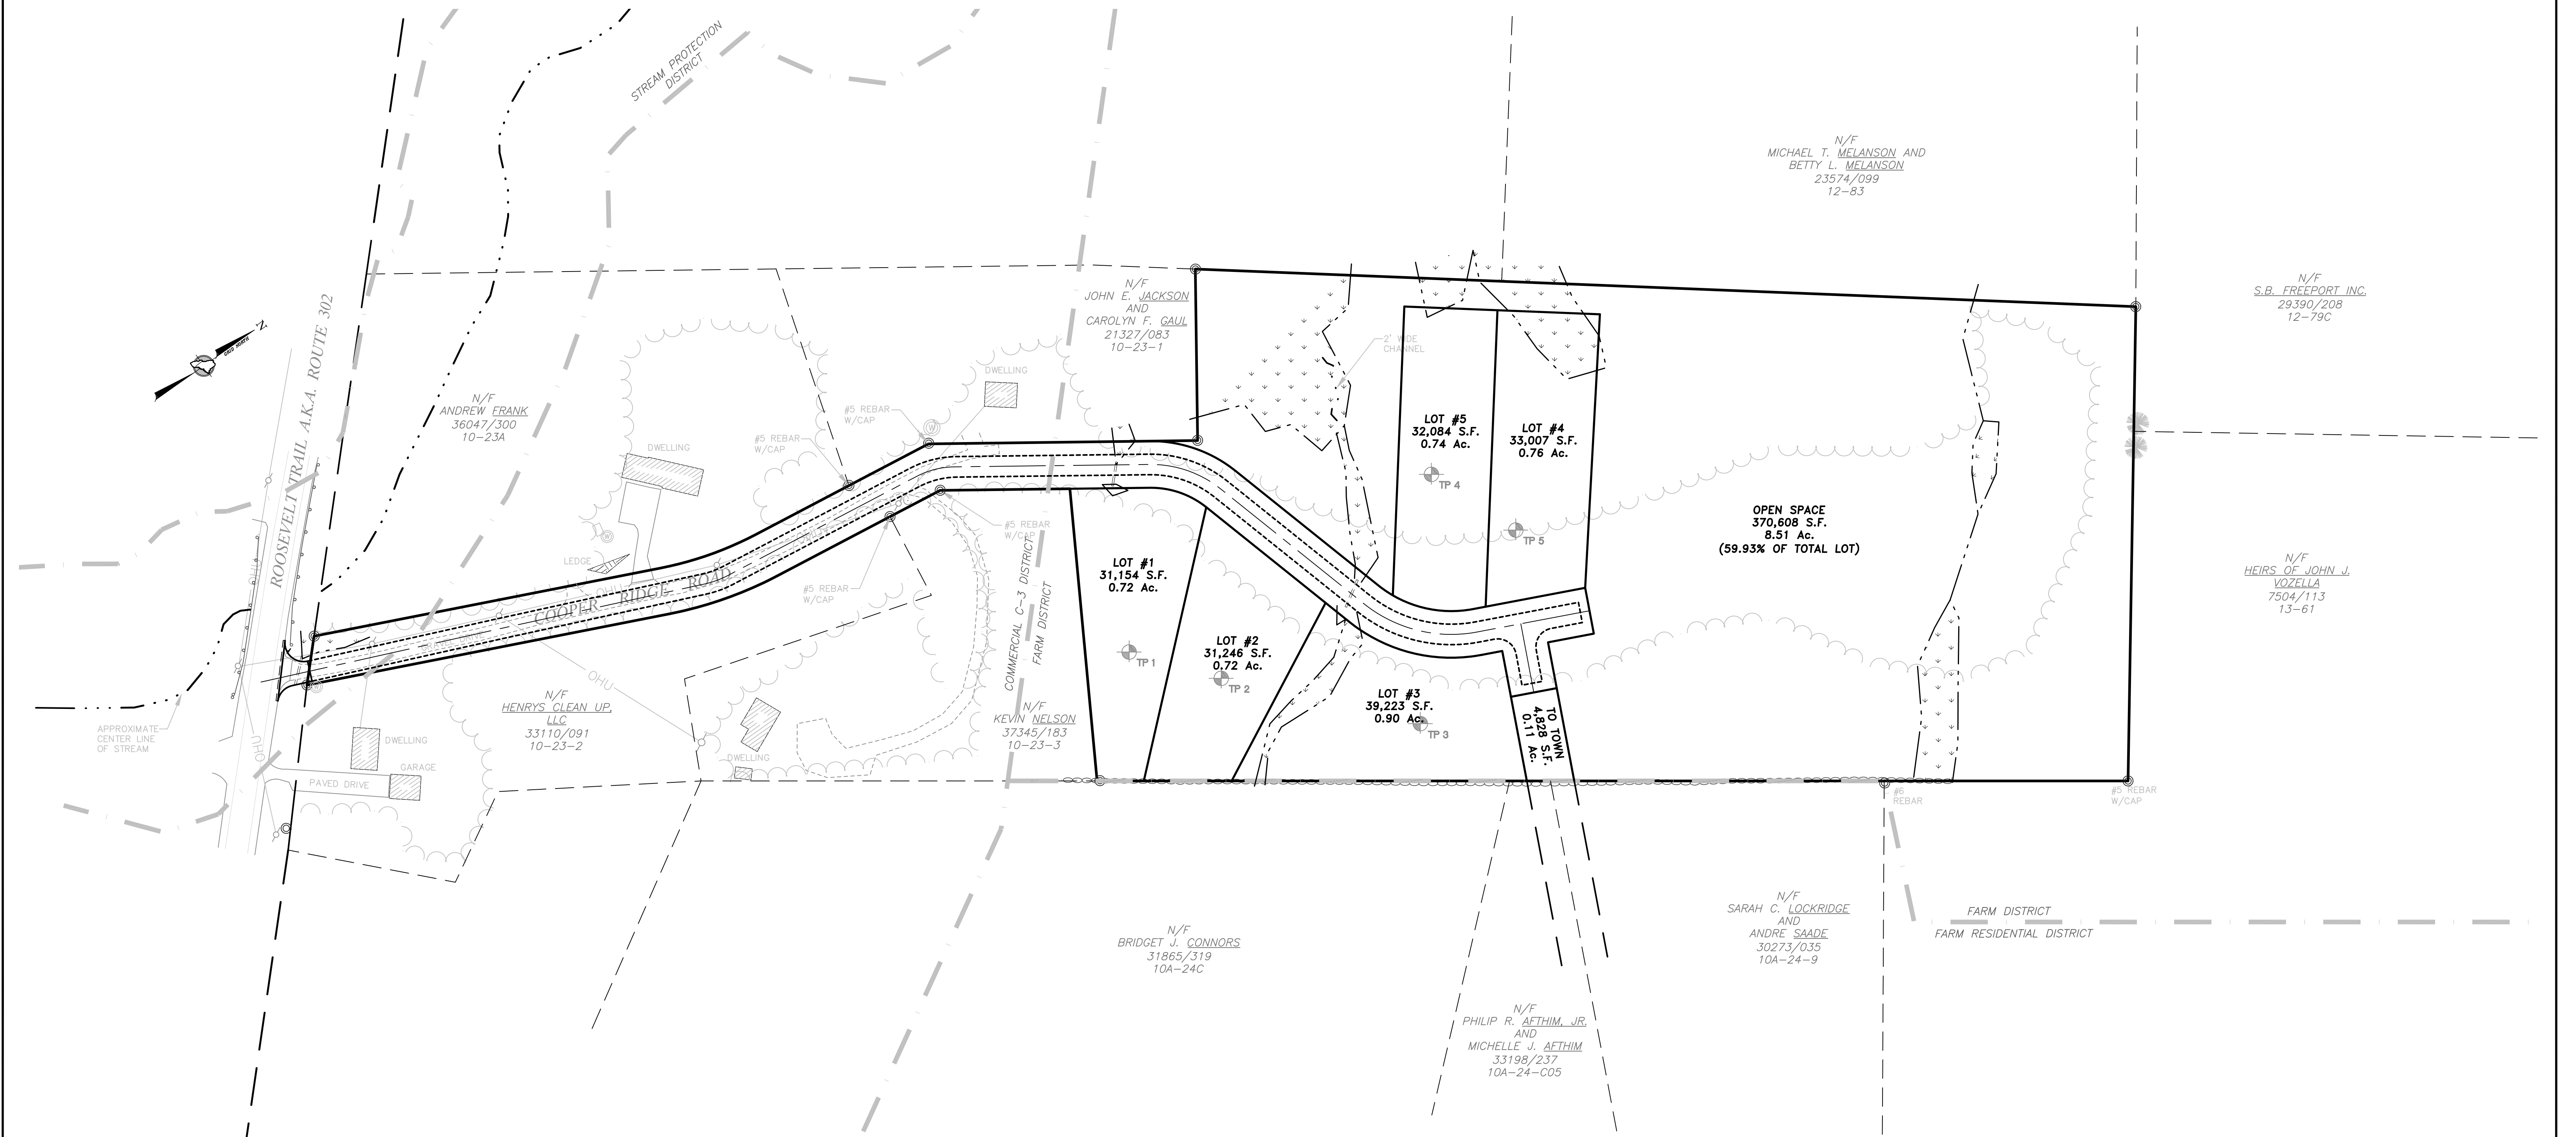

VICINITY MAP
SCALE: 1" = 5,000 FT

THIS PLAN IS FOR REVIEW
PURPOSES ONLY AND IS NOT
INTENDED FOR CONSTRUCTION
OR RECORDING

Revision	By	Date	Change

PROJECT NUMBER: 42369	ACAD FILE: 42369-SKETCH CONSERVATION.DWG	SCALE: 1" = 80'	DATE: JUNE 16, 2021
DRAWING STATUS			
☐ SUBDIVISION PLAN			
☐ DEP REVIEW			
☐ TOWN REVIEW			
☒ SKETCH PLAN			
☐ CONSTRUCTION			
Drawing Name: SKETCH PLAN (CONSERVATION SUBDIVISION)			
Project Name: PROPOSED SUBDIVISION			
COOPER RIDGE ROAD, WINDHAM, MAINE			
Owner/Applicant: SCOTT & LEA HENNIGAR			



Northeast Civil Solutions
INCORPORATED
381 PAYNE ROAD, SCARBOROUGH, MAINE 04074
tel 207.883.1000 fax 207.883.1001 e-mail / website info@northeastcivilsolutions.com www.northeastcivilsolutions.com

0 80 160 320

SHEET 1 OF 1

E:\LAND PROJECT\42000\42369 - HENNIGAR - COOPER RIDGE ROAD\ANSSET\42369-SKETCH CONSERVATION.DWG